

ARCHITECTURE | PLANNING | DESIGN

Malkin Farm
Brow Lane
Holmfirth
HD9 2RJ
07946872499
paul@paulmatthewsarchitectural.co.uk
www.paulmatthewsarchitectural.co.uk



Company Registration Number: 09898149 – Company
Registered in England and Wales

Project
Erection of Extensions and Alterations at Gravels
Farm Bungalow, Gravels Farm, Sheffield S36 9AW.
Client

Emily Askey
Drawing Title/Issue

General Arrangement as Proposed

scale	date	sheet size	dwg. no.
1:100	03/2026	A2	26/1321/04c

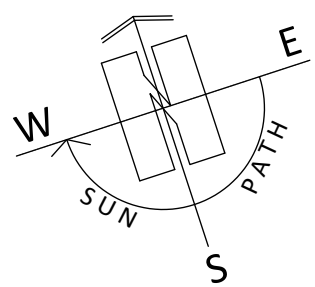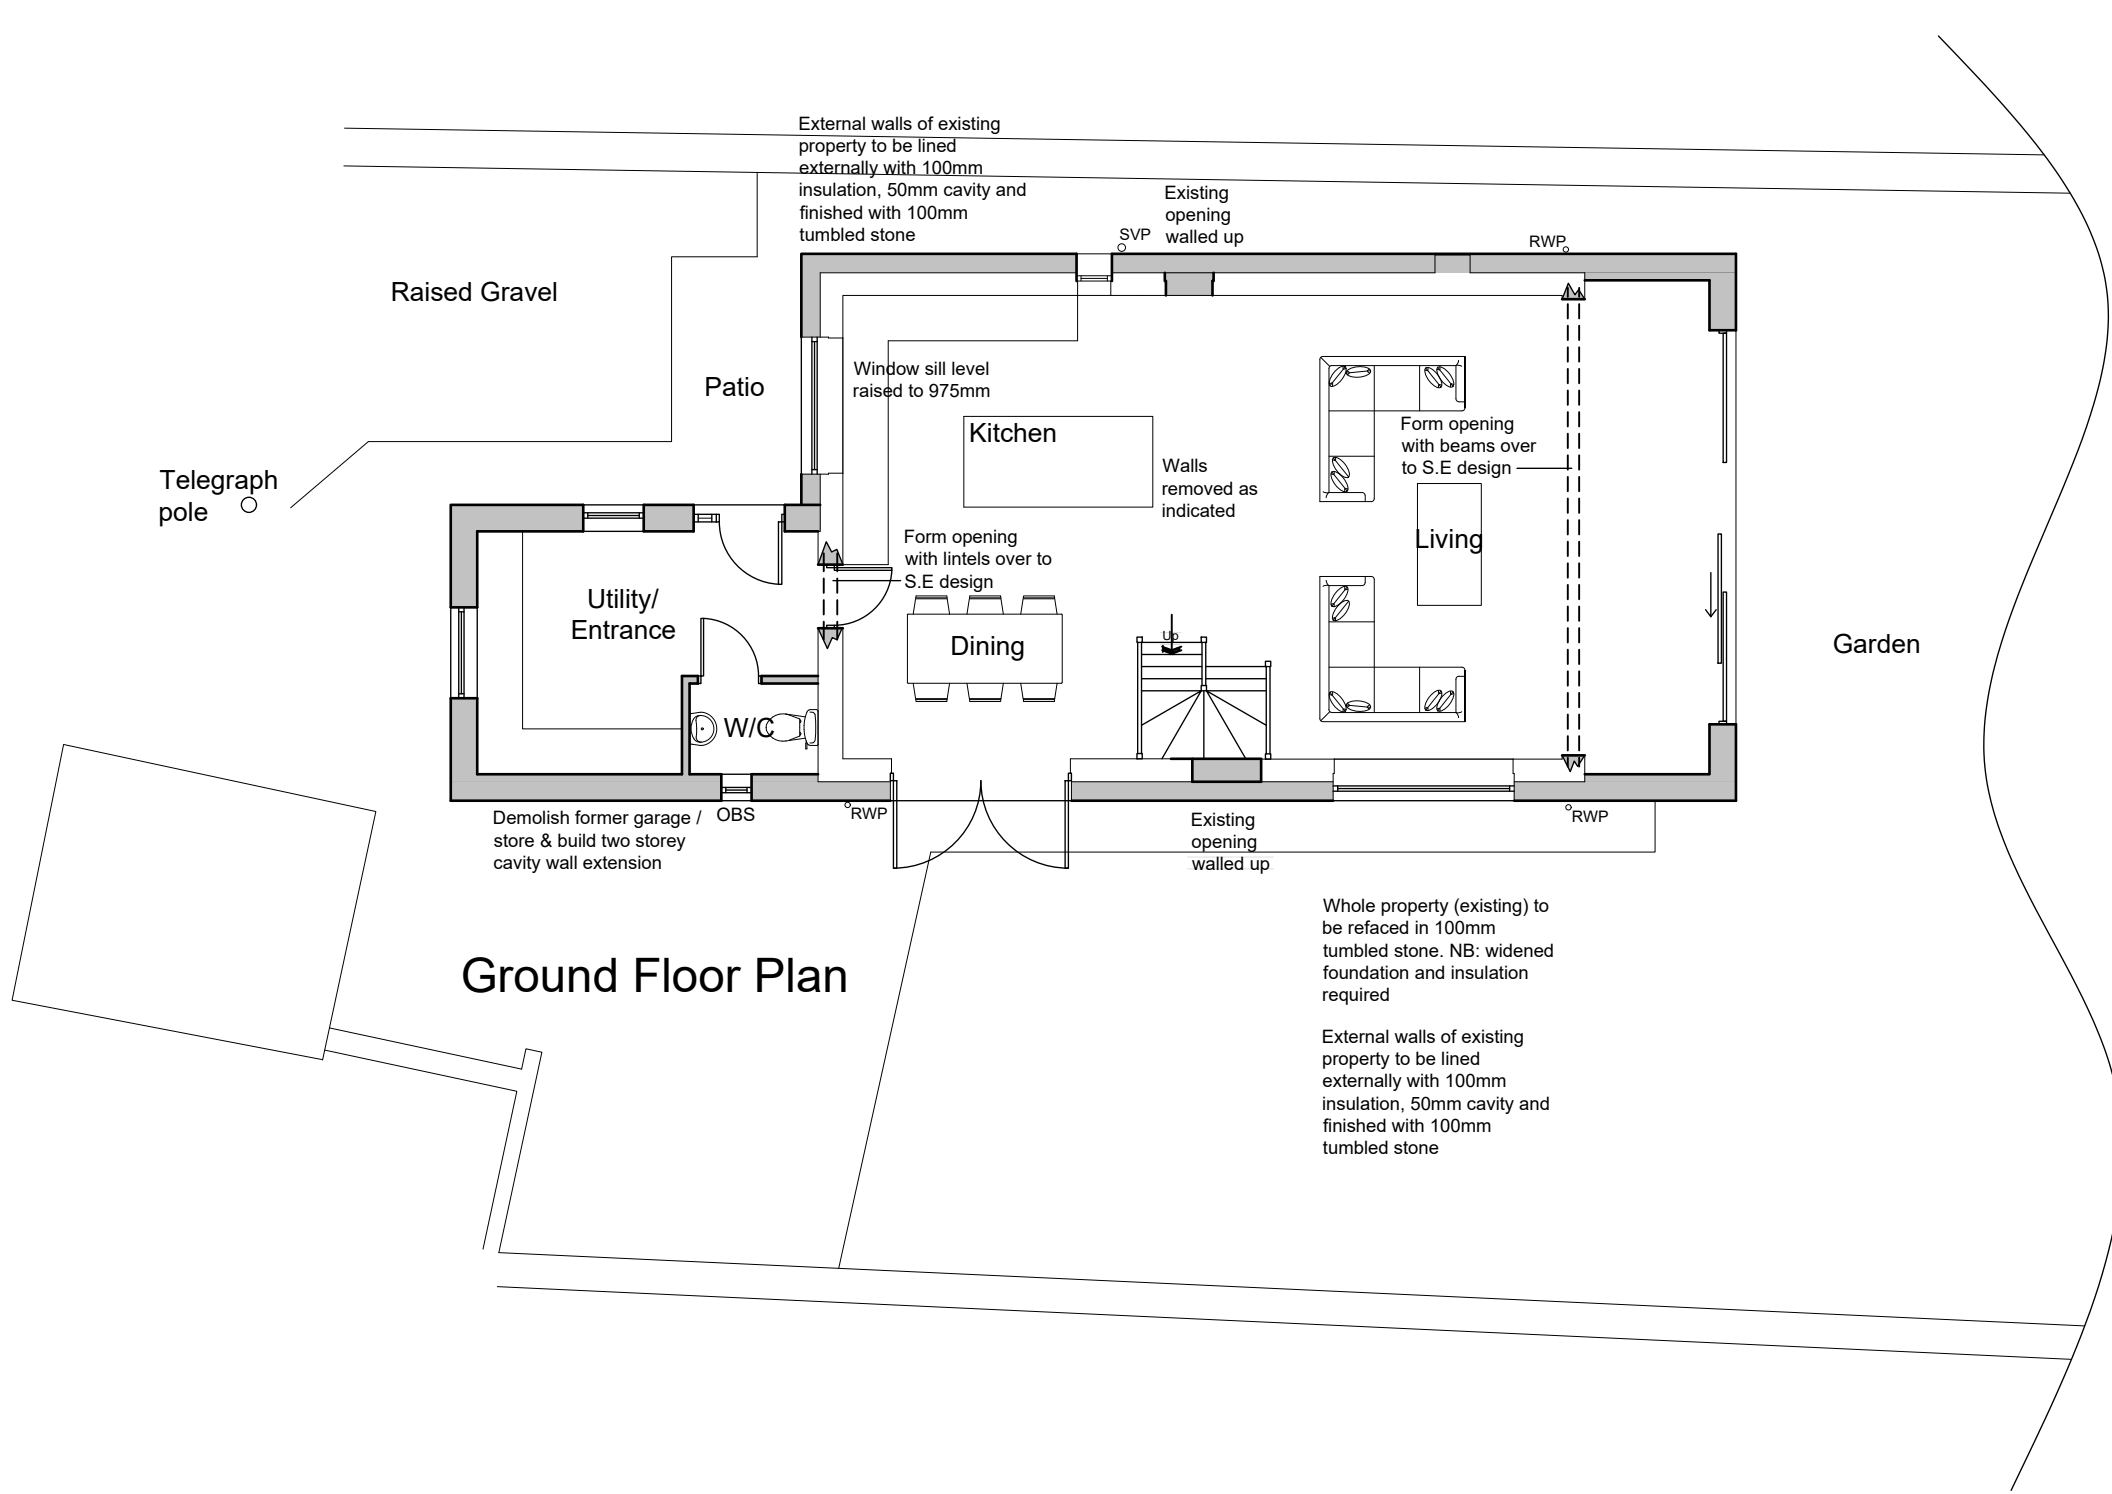

Telegraph pole

600mm wide central obscure glazed window

