




Front-street scene

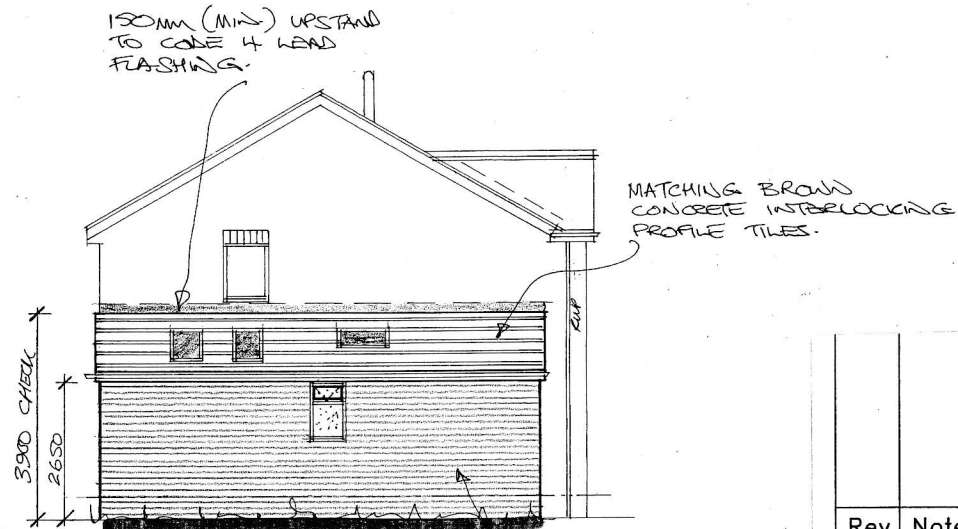


Side



Rear

Rev	Notes	Date

<p>Garry Greetham Associates Residential Design Consultant Westwood House 18 Carr Lane Tankersley Barnsley S75 3BE Tel 07786062364</p>	
PROJECT	Extension & Alterations
CLIENT	Mrs. Chloe Turner
TITLE	Elevations as Proposed
ADDRESS	9 Springwood View, Springvale, Penistone, Barnsley. S36 6SX
DRAWN BY	ggg
SCALE	1:100 @ A3 DATE Mar 25
DRAWING No	512-04 REV
<p>Member of the Chartered Institute of Architectural Technologists</p>	

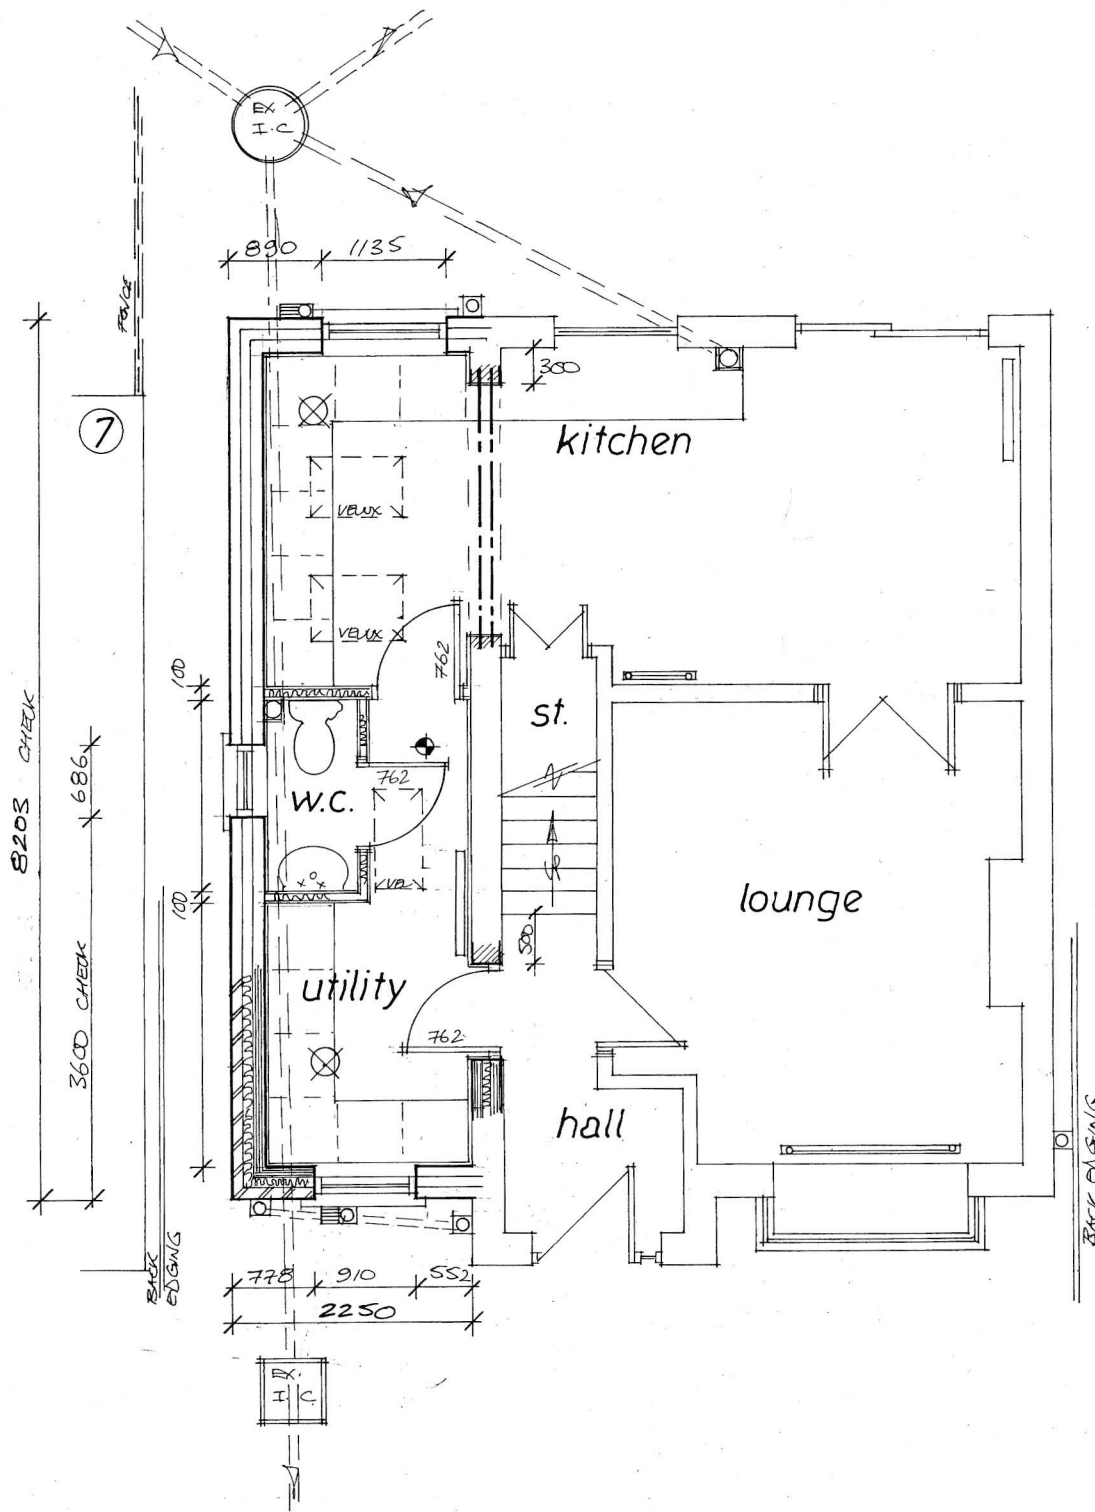

Rev	Notes	Date

Garry Greetham Associates
 Residential Design Consultant
 Westwood House
 18 Carr Lane
 Tankersley
 Barnsley S75 3BE
 Tel 07786062364

PROJECT	Extension & Alterations
CLIENT	Mrs. Chloe Turner
TITLE	G. F. Layout as Proposed
ADDRESS	9 Springwood View, Springvale, Penistone, Barnsley. S36 6SX
DRAWN BY	ggg
SCALE	1:50 @ A3 DATE Mar 25
DRAWING No	512-05 REV

Member of the Chartered Institute of Architectural Technologists