




PROPOSED SECTION A-A 1 OF 2

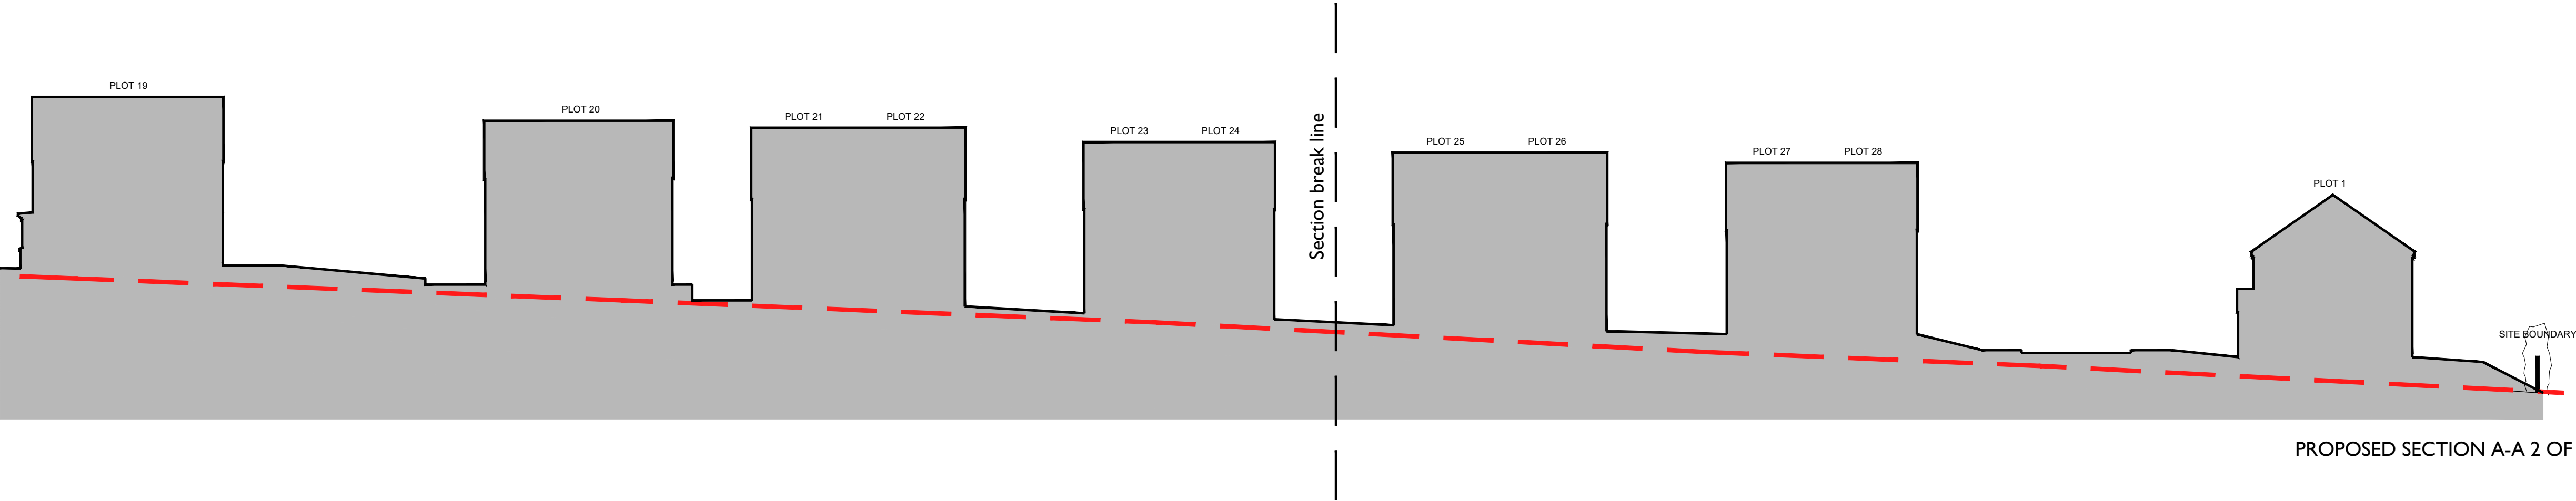

PROPOSED SECTION A-A 2 OF 2

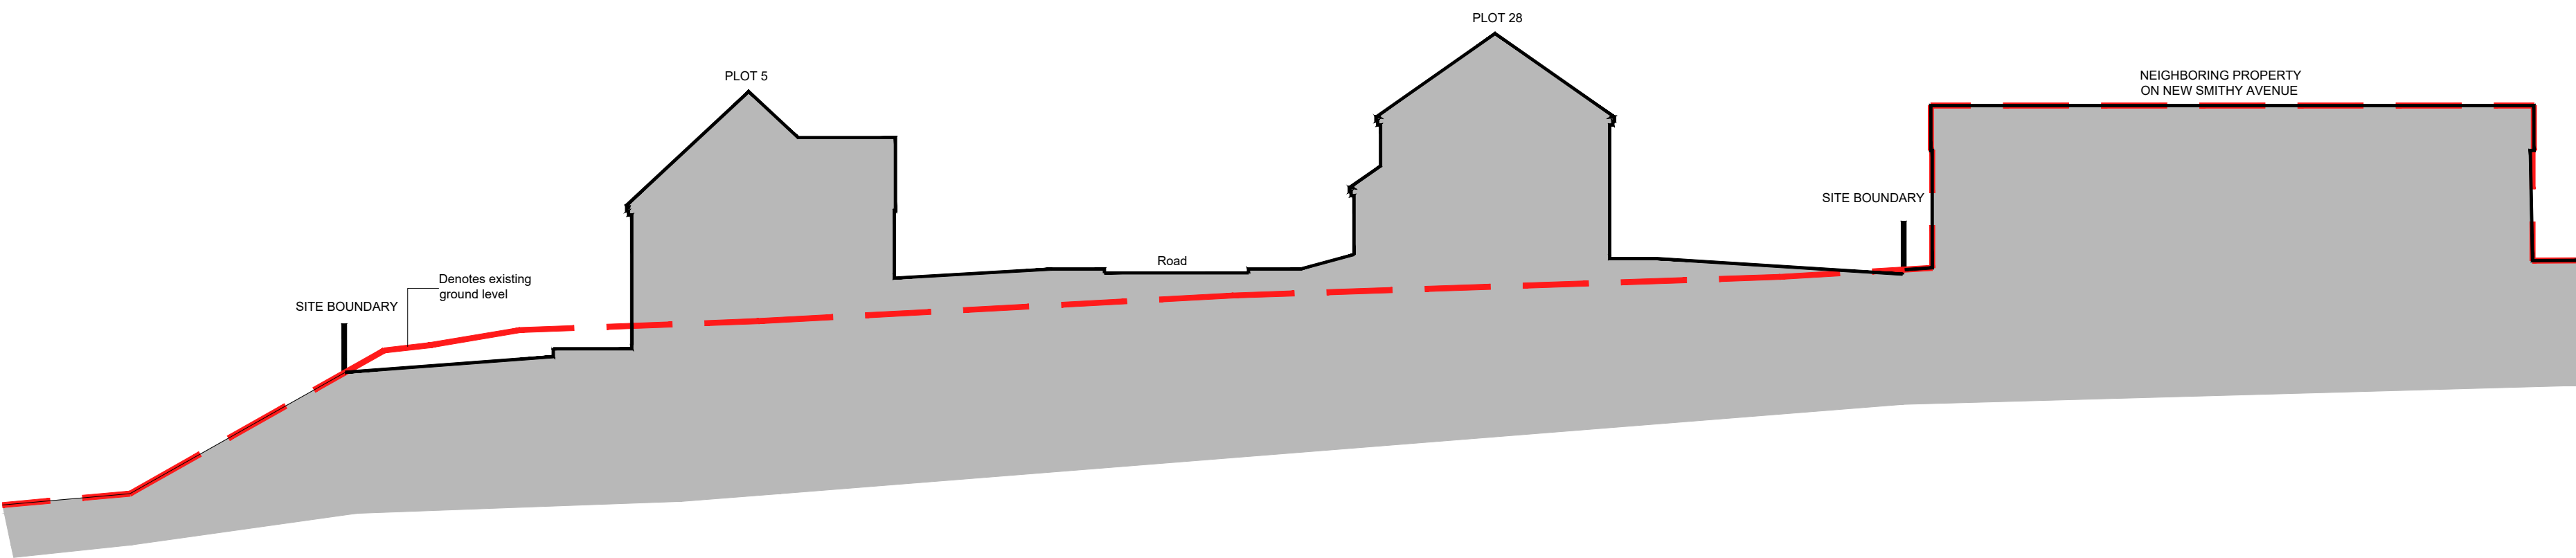

PROPOSED SECTION B-B

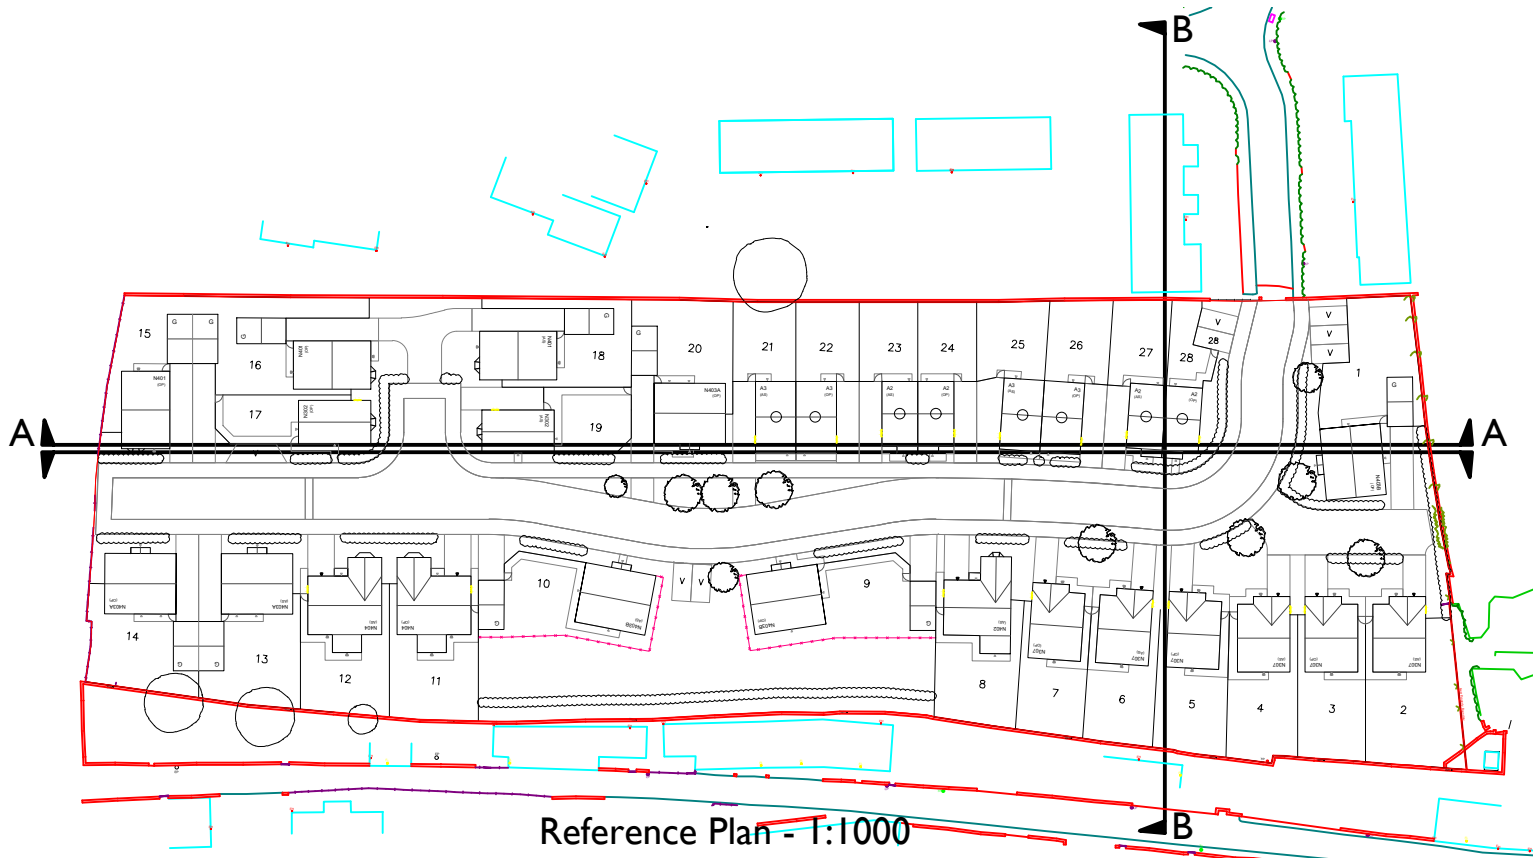

|             |       |         |          |
|-------------|-------|---------|----------|
| Scale @ A1  | 1:200 | Date    | 30.07.20 |
| Drawn       | JL    | Checked |          |
| Drawing No. | TS.05 | Rev.    | B        |



Thorpe Arch Grange  
Walton Road  
Thorp Arch  
LS23 7BA  
01937 543599  
www.newetthomes.co.uk

| Date          | Description                                  | Rev | House Type |
|---------------|----------------------------------------------|-----|------------|
| 17.03.21      | Updated to reflect latest planning layout.   | A   |            |
| 08.10.21      | Updated in line with latest planning layout. | B   |            |
| Drawing Title | Drawing Title                                |     |            |
| Site Sections | Site Sections                                |     |            |
| Site          | Site                                         |     |            |
| Thurlstone    | Thurlstone                                   |     |            |