
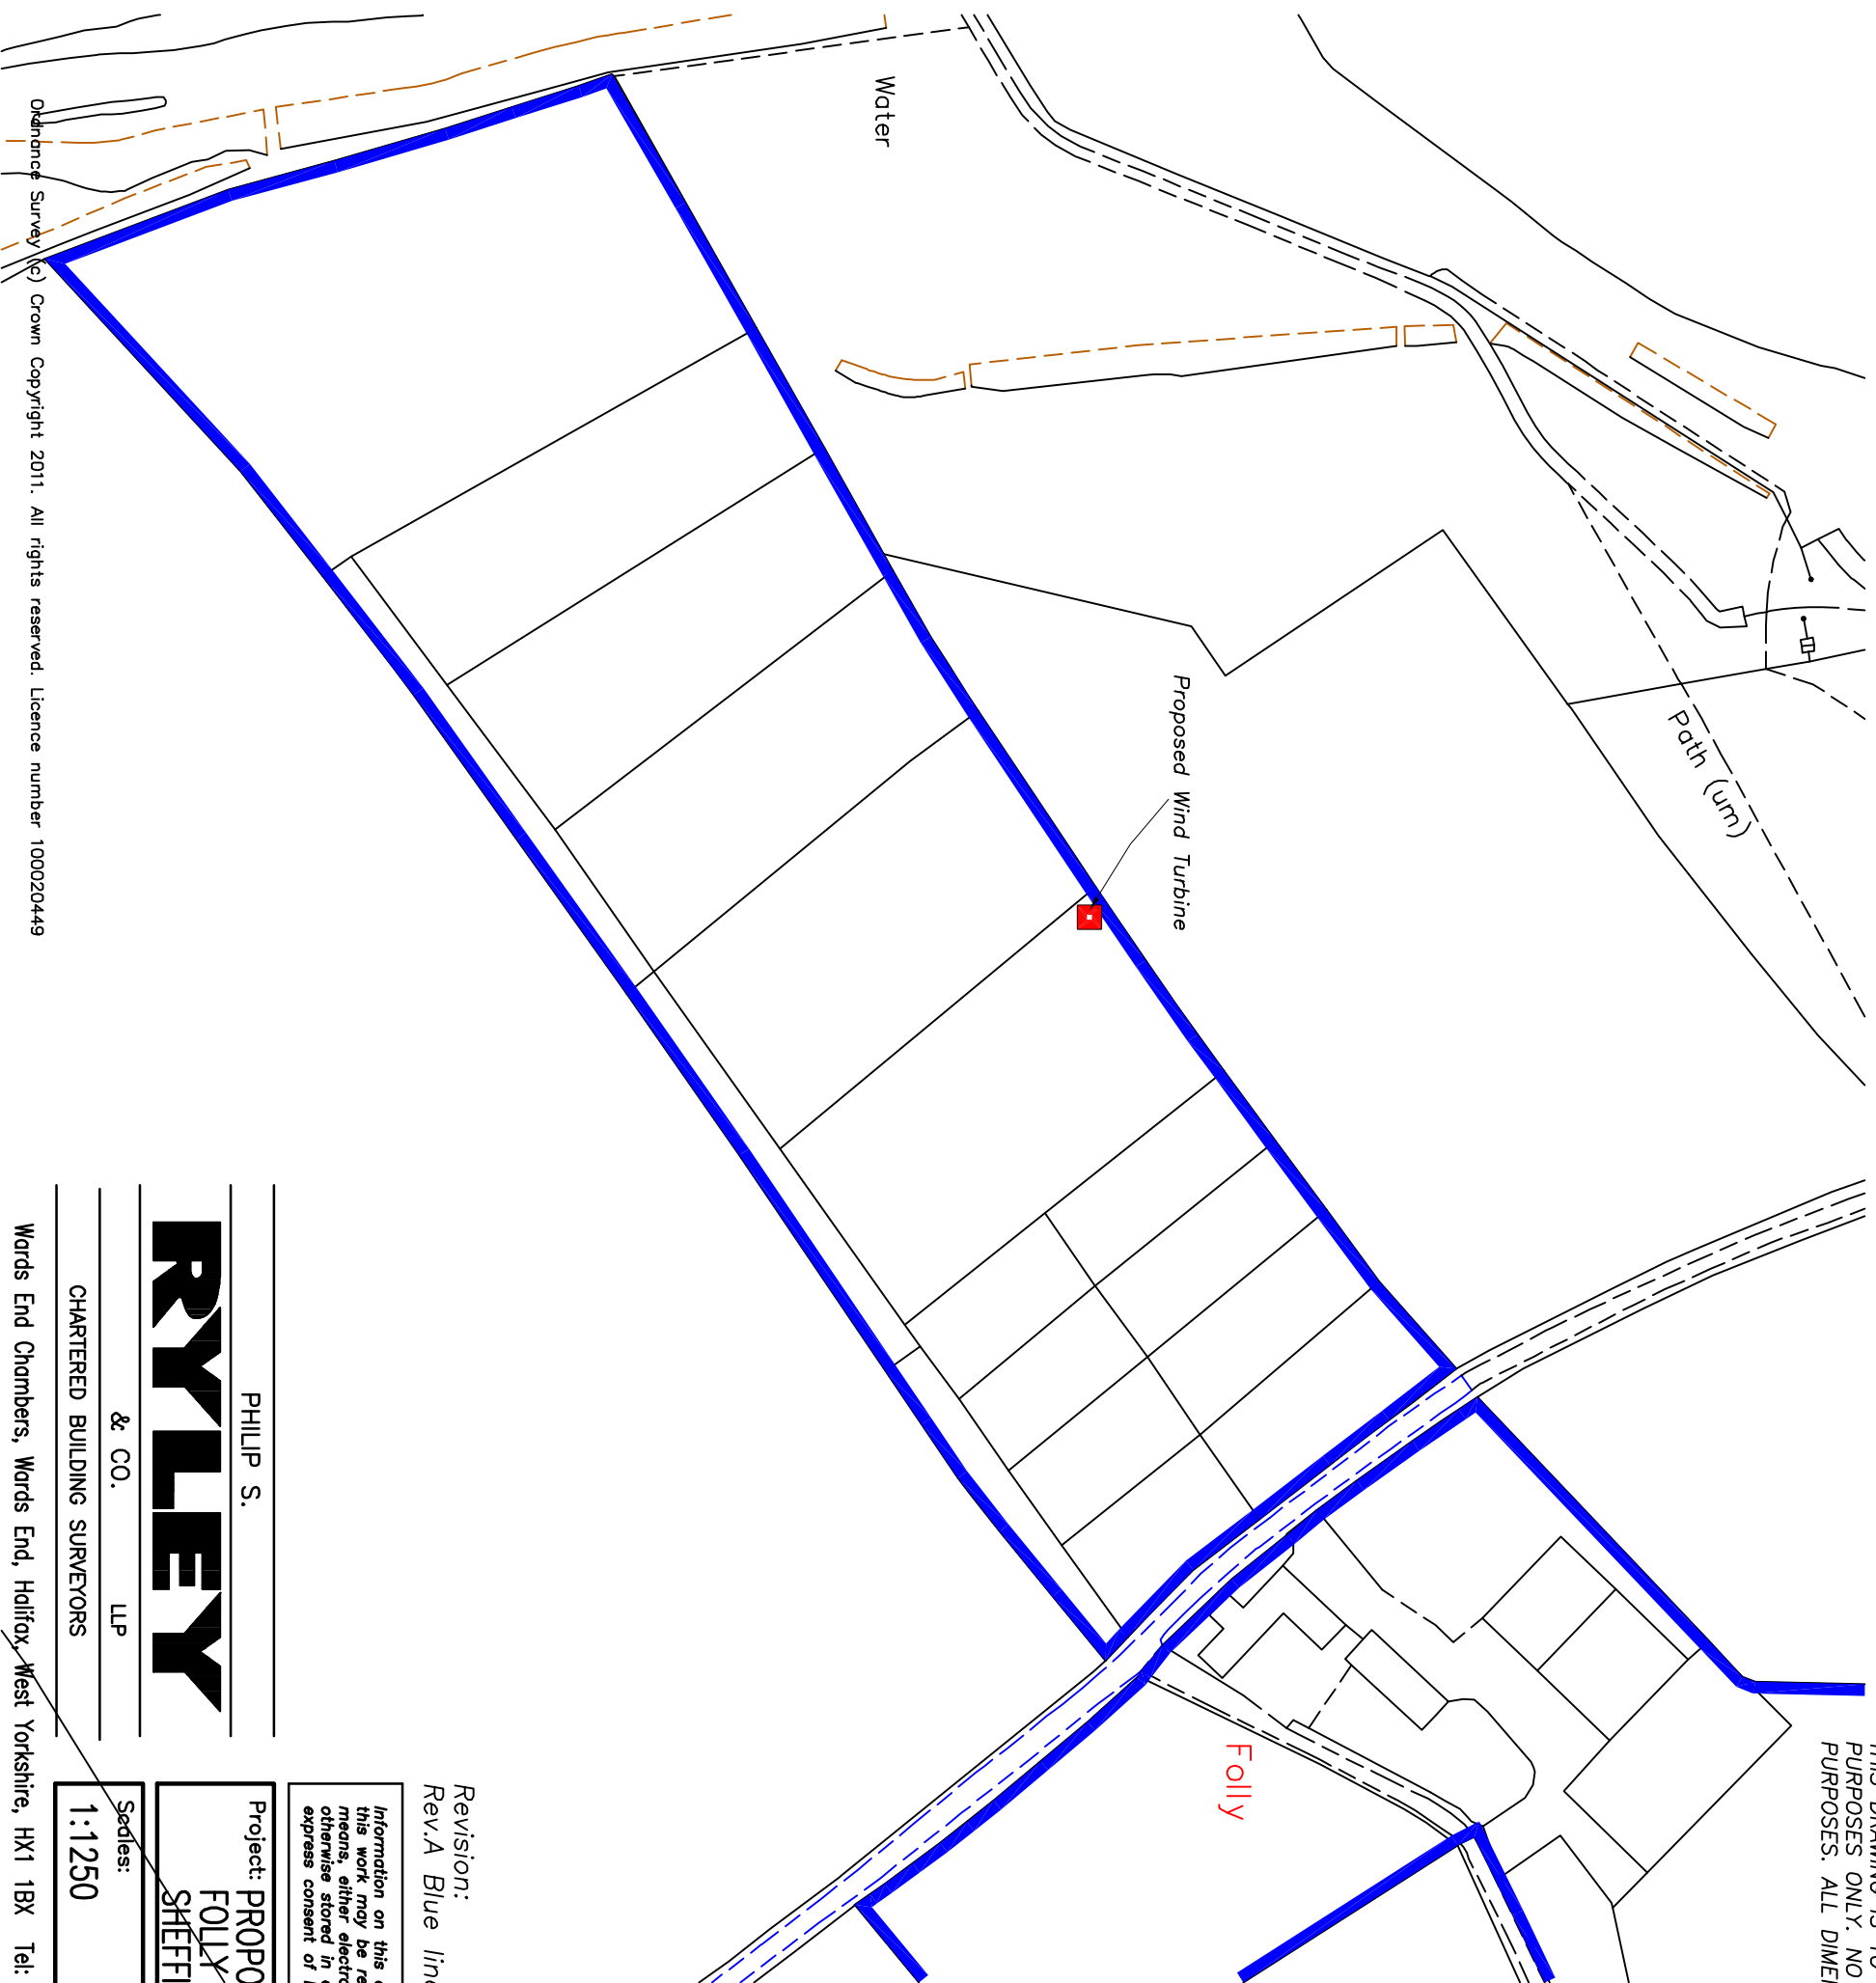


THIS DRAWING IS TO SCALE INDICATED FOR PLANNING PURPOSES ONLY. NO SCALING PERMITTED FOR CONSTRUCTION PURPOSES. ALL DIMENSIONS MUST BE CHECKED ON SITE.

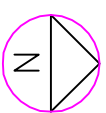

Revision:  
Rev.A Blue line added TM 02-03-11

*Information on this drawing is copyright. All rights reserved. No part of this work may be reproduced or transmitted in any form by any means, either electronically, mechanically, by photocopying, recording or otherwise stored in any retrieval system of any nature, without the express consent of Philip S Ryley & Co.*

Project: PROPOSED WIND TURBINE AT  
FOLLY FARM, THURLSTONE  
SHEFFIELD

Scales:	Drawing No.	Date:
1:1250	9441/11/01A	FEB11

**RYLEY**

PHILIP S.  
& CO.  
LLP  
CHARTERED BUILDING SURVEYORS

Wards End Chambers, Wards End, Halifax, West Yorkshire, HX1 1BX Tel: 01422 356520/21. Fax: 01422 364351

Ordnance Survey (c) Crown Copyright 2011. All rights reserved. Licence number 100020449