



EXISTING FRONT (NORTH) ELEVATION

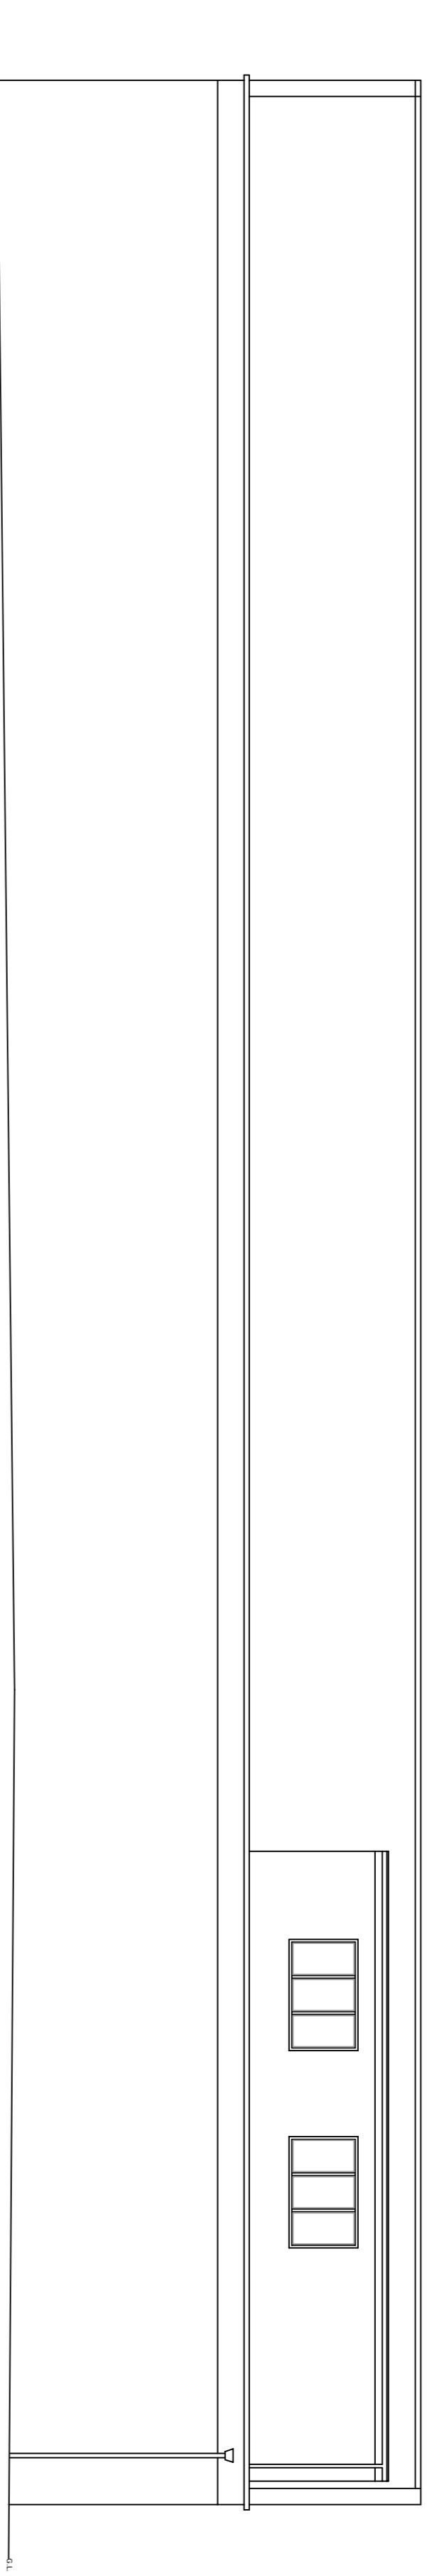


EXISTING REAR (SOUTH) ELEVATION

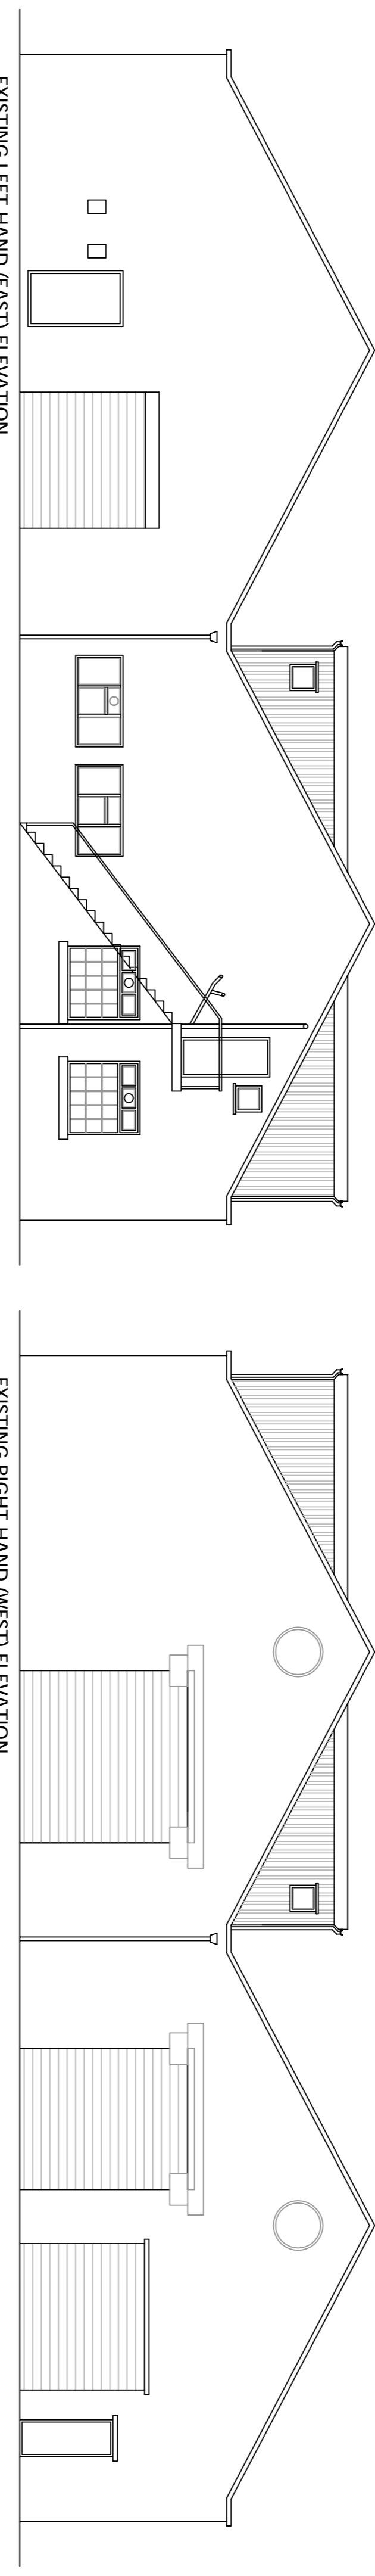


EXISTING LEFT HAND (EAST) ELEVATION


EXISTING RIGHT HAND (WEST) ELEVATION

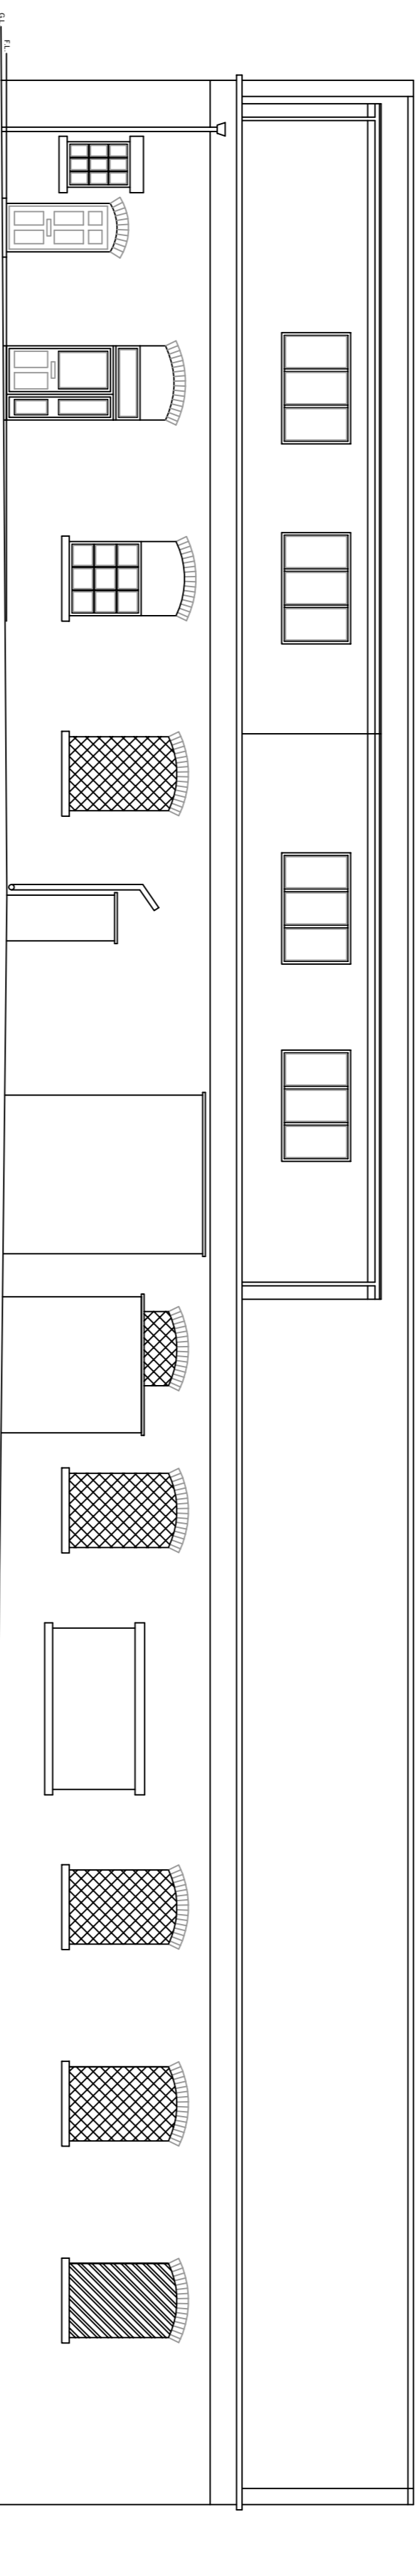

PROPOSED FRONT (NORTH) ELEVATION

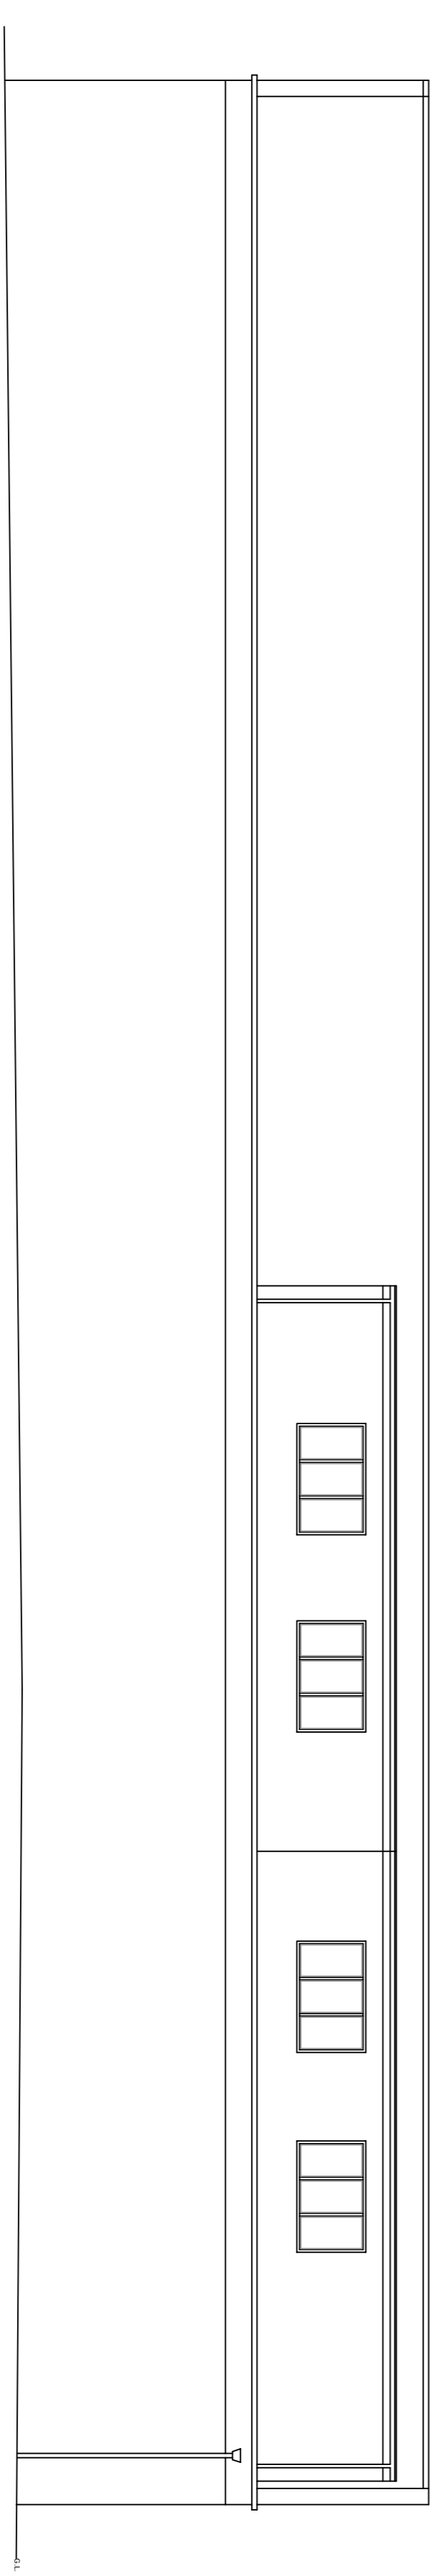

PROPOSED REAR (SOUTH) ELEVATION

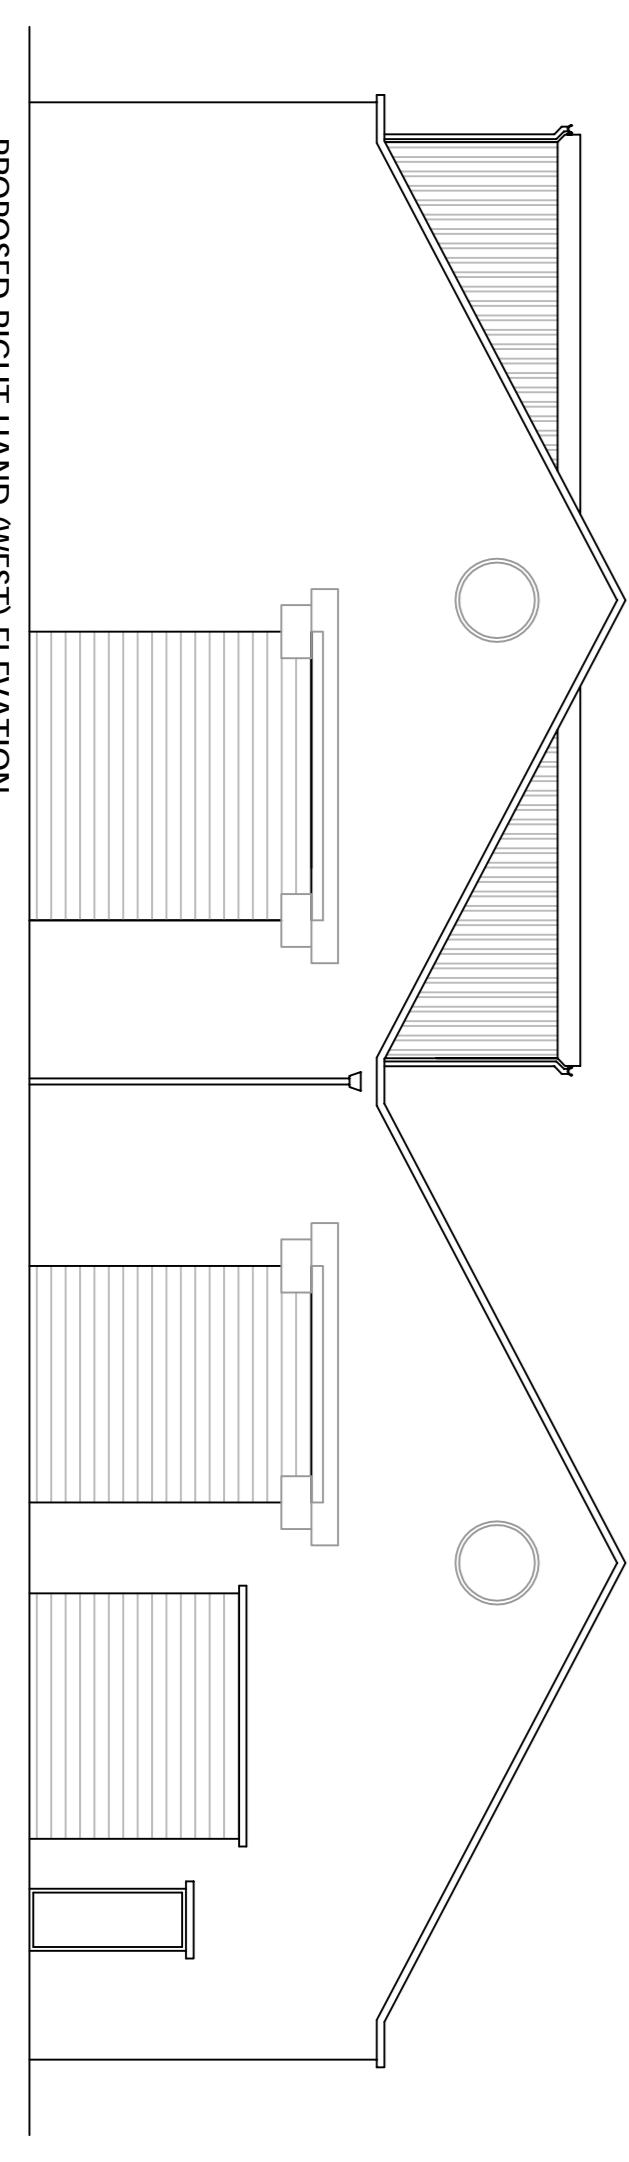

PROPOSED RIGHT HAND (WEST) ELEVATION

No scale measurements to be taken from this drawing. Site dimensions to be taken before commencing any work. Any discrepancies to be notified to Contact Administrator prior to commencement of works. All work and materials to be in accordance with Building Regulations and any other relevant legislation. Any necessary consents to be brought to the attention of CBA Ltd.

This drawing is the property of CBA Ltd. Copyright is reserved by them and the drawing is issued on the condition that it is not copied, reproduced, retained or otherwise used in any form without their consent in writing.

Revision Details:

CBA
 THE LONG BARN
 LILEY LANE
 MARLBOROUGH
 WILTSHIRE
 SN6 9NG

CHRIS BAKER ASSOCIATES LTD
 CHARTERED BUILDING SURVEYORS
 Tel: 01226 766033
 info@cba-td.co.uk

APOLLO CRADLES
 428 CARLTON ROAD
 BARNSLEY
 S71 3HX

Drawing Title:
EXISTING & PROPOSED ELEVATIONS

Drawn By:
 LEK

Date:
 SEPT 2014

Scale:
 1:100 on A1

Drawing No.:
 14.309(A)/D-02

Revision: