


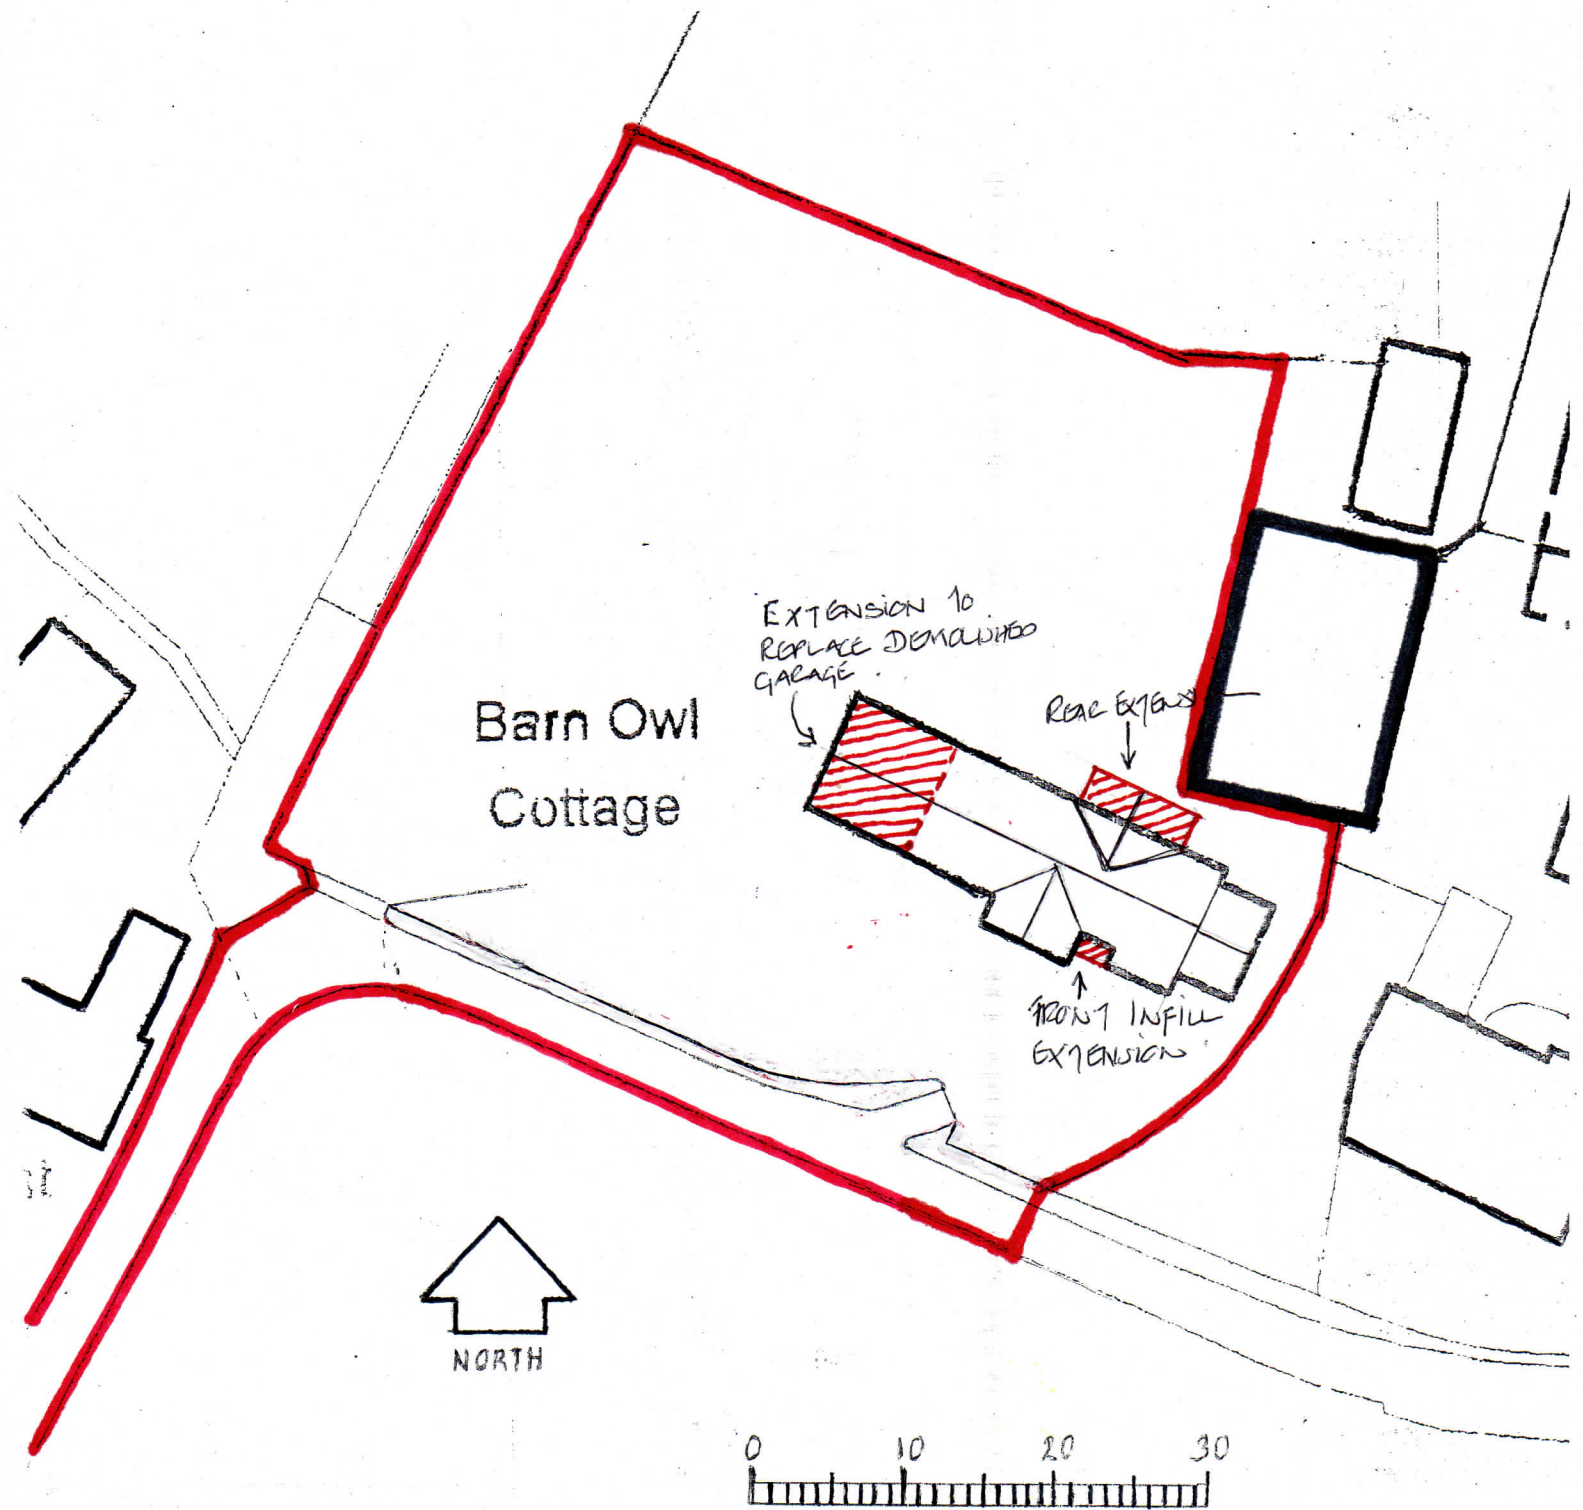


Barn Owl
Cottage


EXTENSION TO
REPLACE DEMOLISHED
GARAGE

REAR EXTENSION

FRONT INFILL
EXTENSION

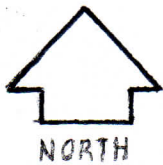

NORTH

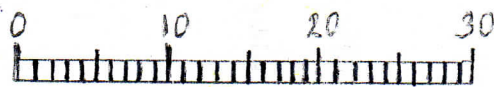

BARN OWL COTTAGE A1 1:500
PROPOSED BLOCK / SITE PLAN.