



Plot 179 - Type H

Plot 10 - Type A

Plot 11 - Type A

Plot 12 - Type S

Plot 13 - Type S

Plot 14 - Type A

Plot 15 - Type A

Plot 16 - Type E

STREET SCENE A-A @ 1:200



Plot 99 - Type H

Plot 93 - Type E

Plot 94 - Type D

Plot 95 - Type S

Plot 96 - Type S

Plot 97 - Type A

Plot 98 - Type A

Plot 59 - Type D

Plot 58 - Type D

STREET SCENE B-B @ 1:200



Plot 201 - Type H

Plot 202 - Type F

Plot 203 - Type F

Plot 204 - Type F

Plot 205 - Type T

Plot 206 - Type S

Plot 207 - Type S

Plot 208 - Type D

Plot 209 - Type J

Plot 210 - Type J

Plot 211 - Type H

STREET SCENE C-C @ 1:200



Plot 65 - Type C

Plot 76 - Type D

Plot 66 - Type T


Plot 67 - Type J

Plot 68 - Type J


Plot 69 - Type F

Plot 70 - Type H

STREET SCENE D-D @ 1:200

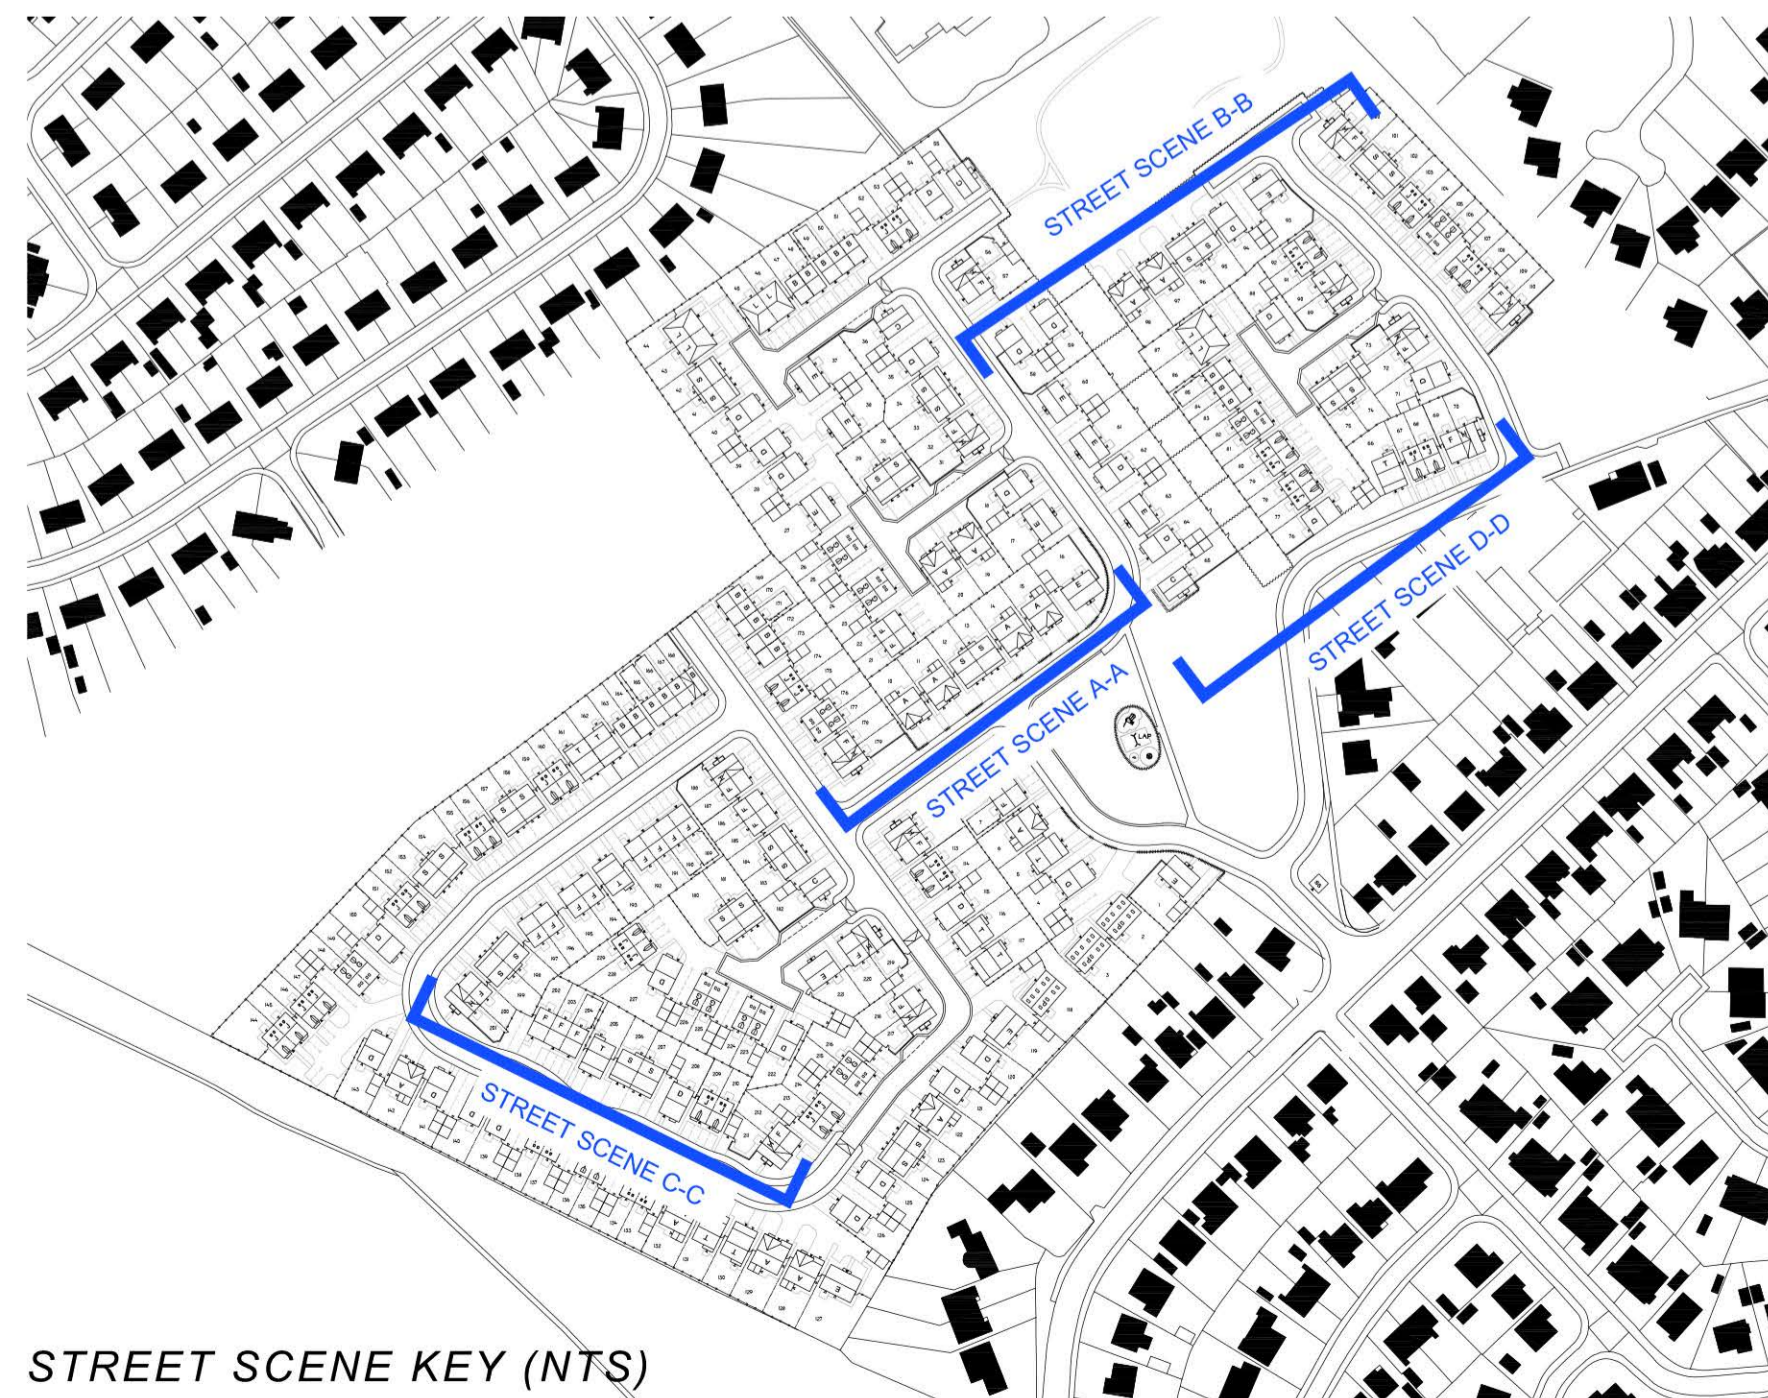

STREET SCENE KEY (NTS)

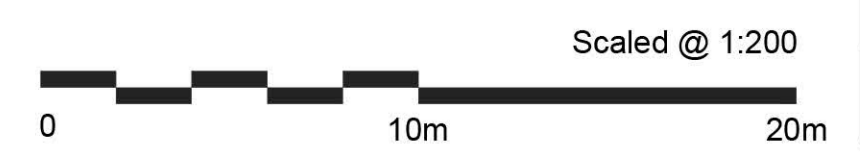

REV.	DESCRIPTION	BY	DATE

STEN
ARCHITECTURE

Suite 4, Unit 1,
Bentley Office Park,
Bentley Avenue,
Horbury,
Wakfield,
WF4 5RA
Tel: 01924 669424

Web: www.sten-architecture.co.uk
Twitter: @STEN_arch
Facebook: [stenarchitectureuk](https://www.facebook.com/stenarchitectureuk)
LinkedIn: Sten Architecture

CLIENT:	Premier construction northern 51 Rimington Road Wombwell Barnsley S73 8DQ		
SITE:	Gypsy Lane Wombwell		
TITLE:	Street Scenes		
SCALE AT A1:	DATE:	DRAWN:	CHECKED:
1:200	21.12.18	TW	
PROJECT NO:	DRAWING NO:	REVISION:	
1876	1876.04		