


EXISTING FIRST FLOOR PLAN

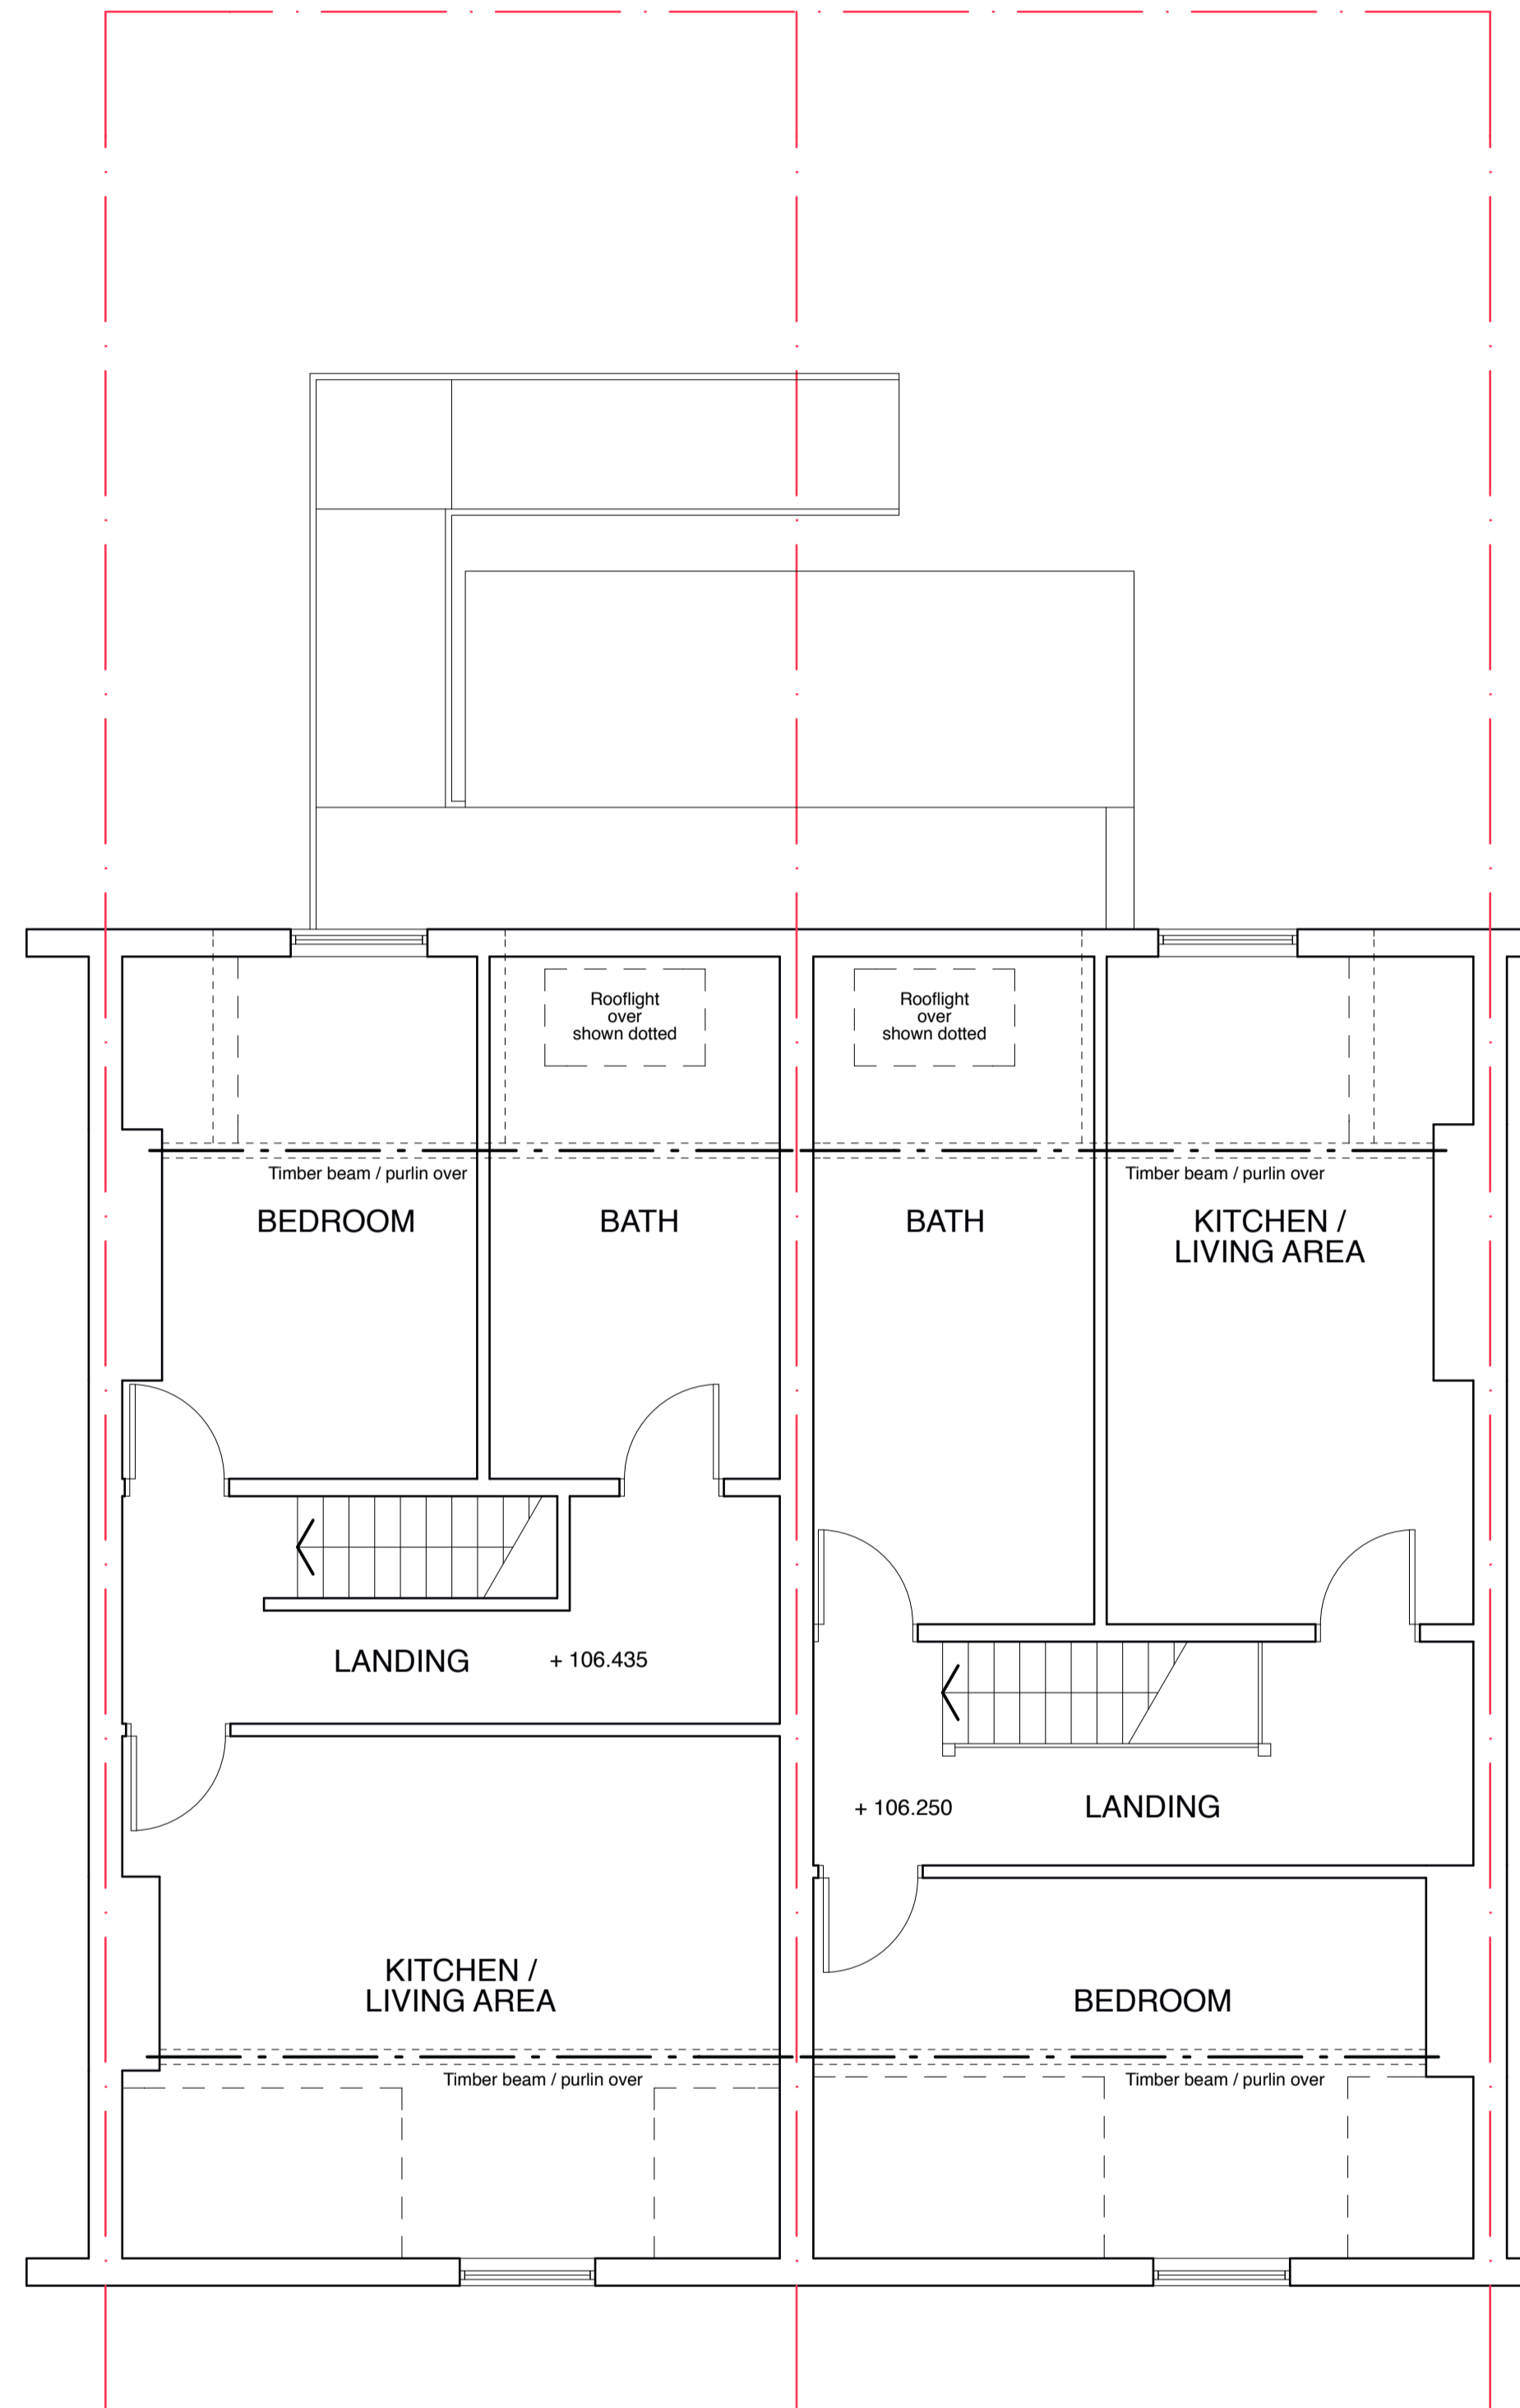

EXISTING SECOND FLOOR PLAN