
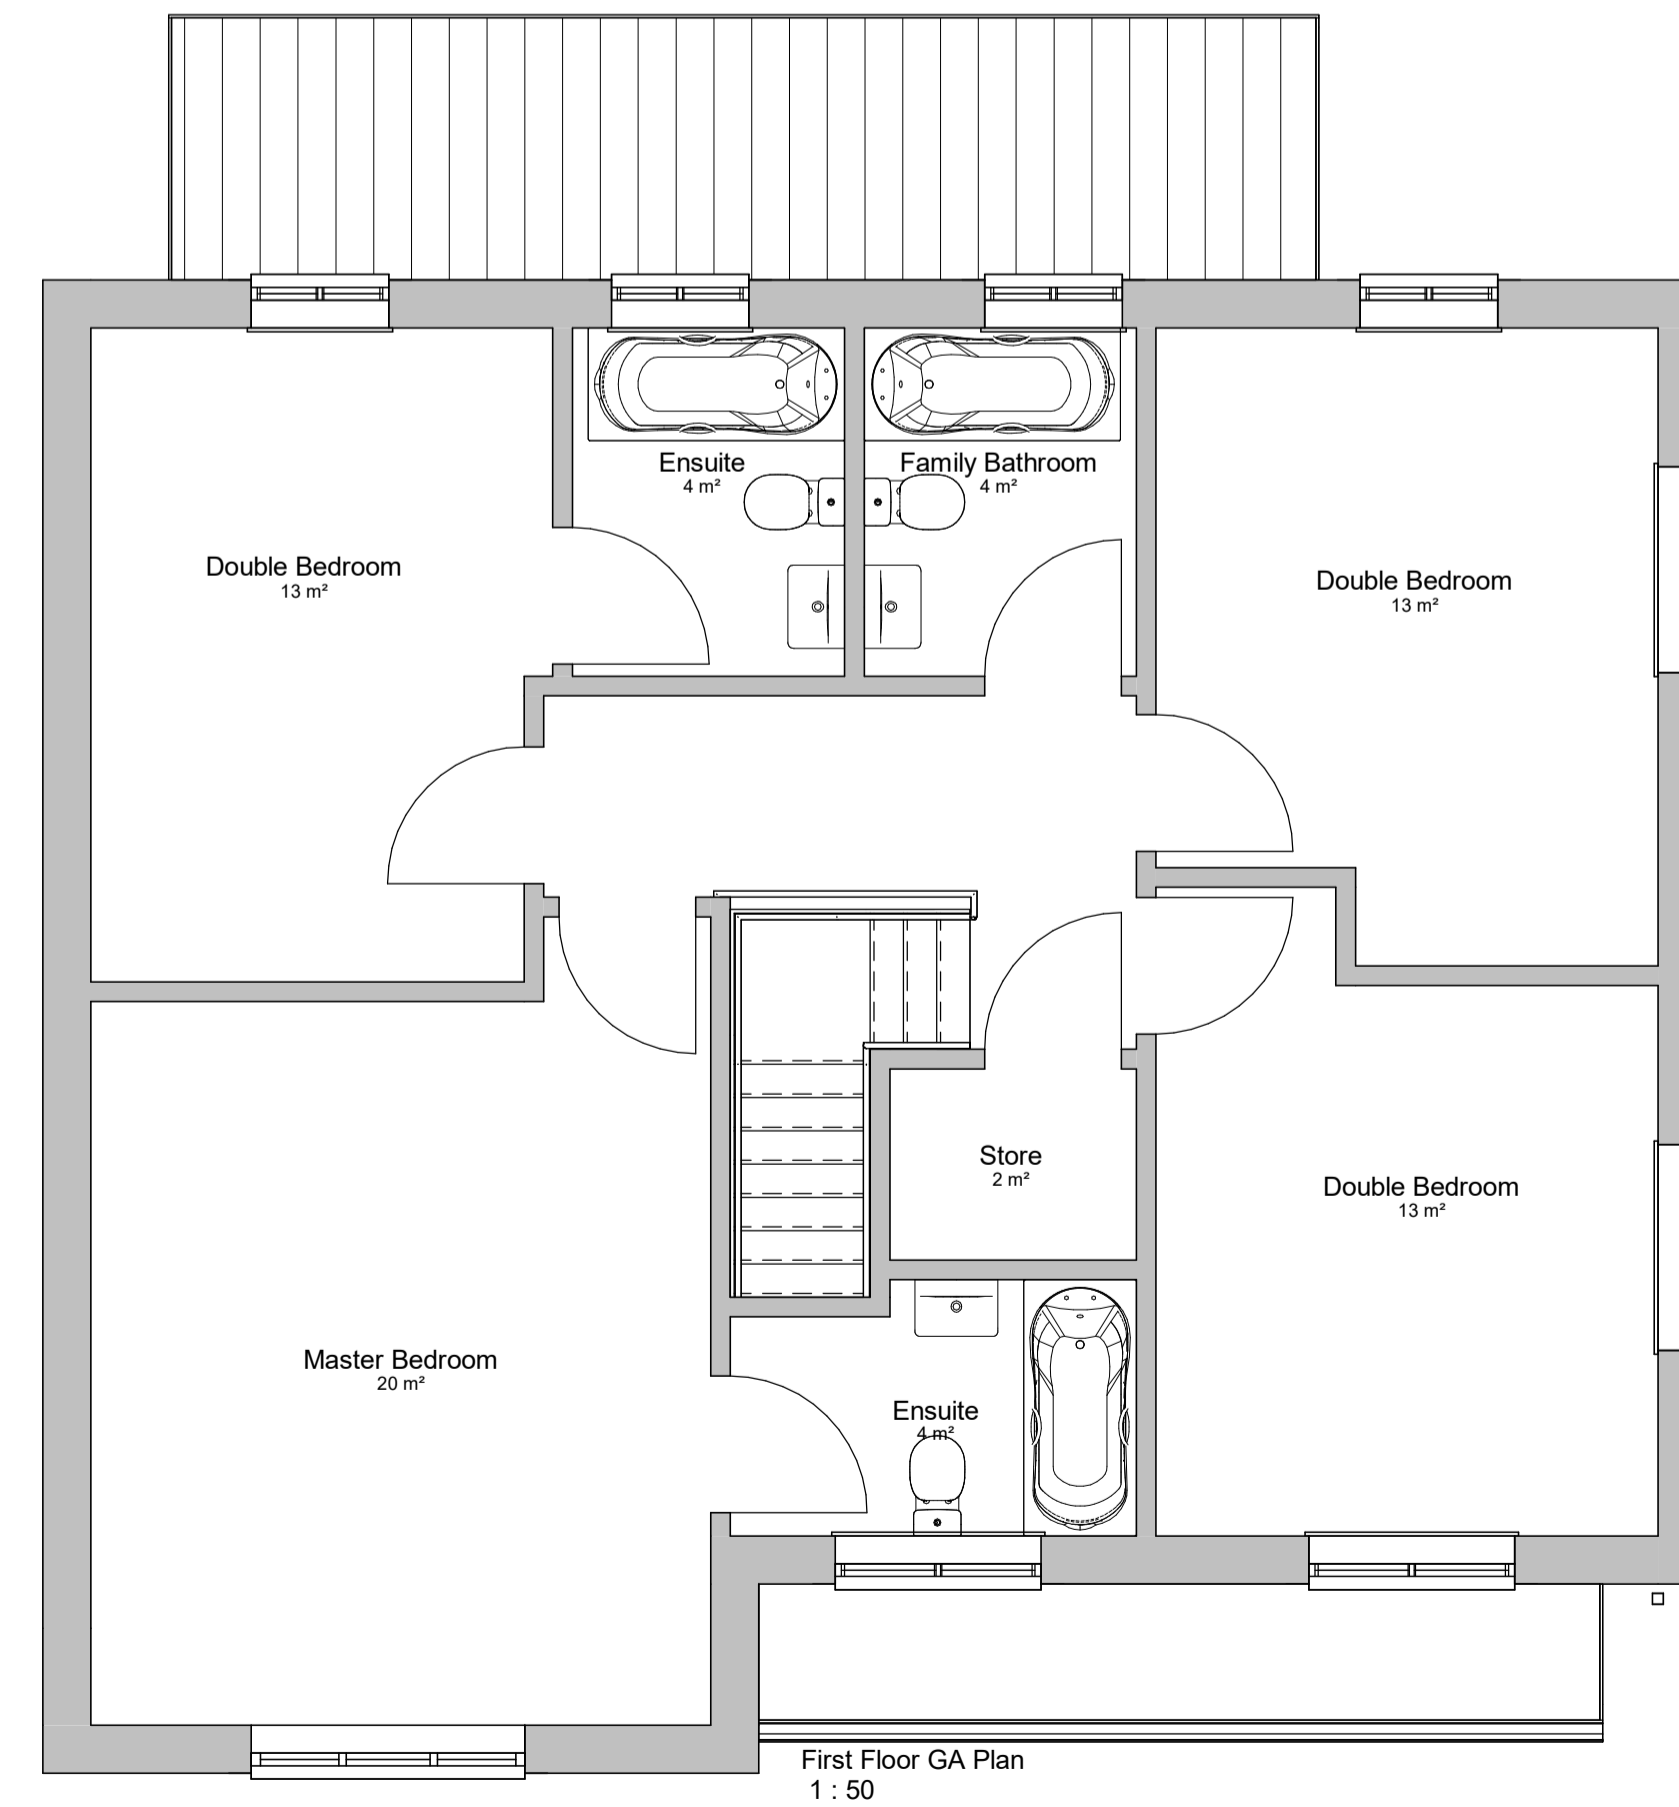
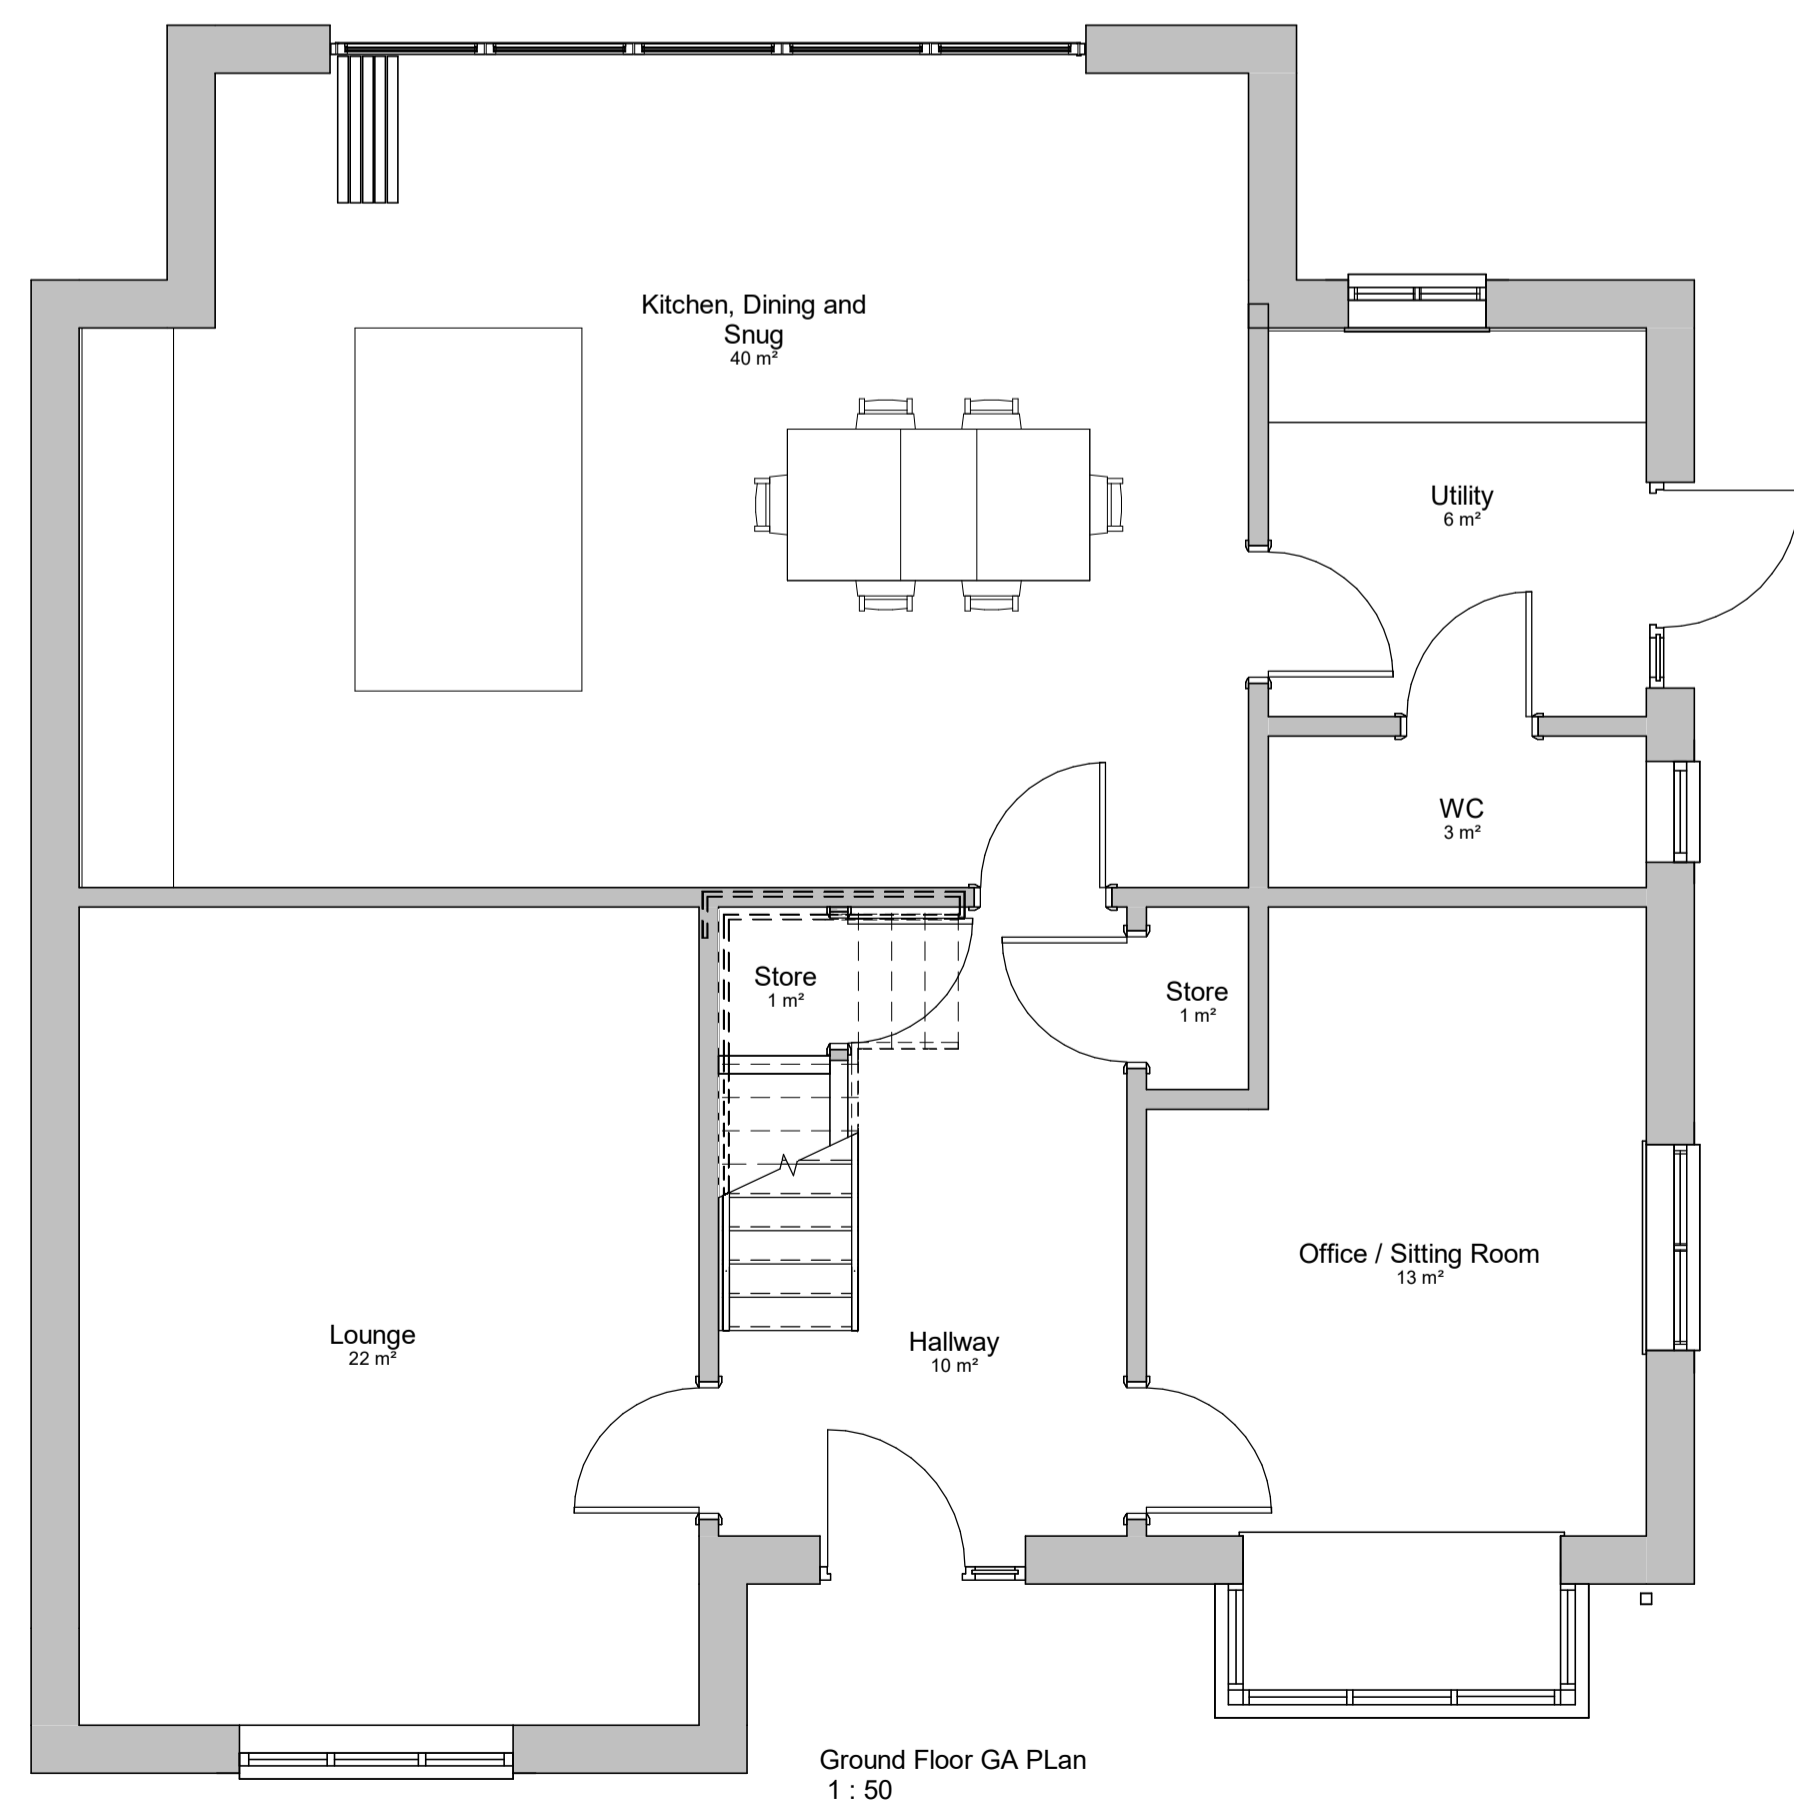


Any survey information incorporated within this drawing cannot be guaranteed as accurate unless confirmed by fixed dimensions.

Do not scale from this drawing. If in doubt ask.

This drawing and copyright is the property of building link design ltd and should not be used by any other third party without express consent from the company

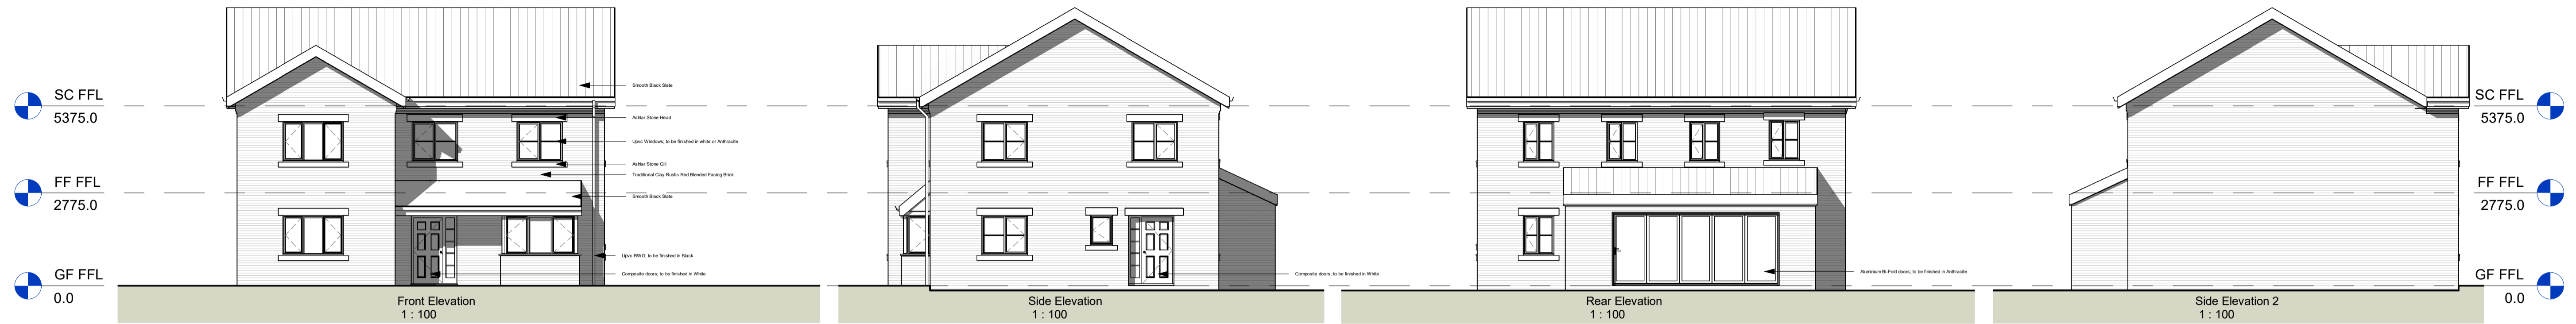

REV	DESCRIPTION	DATE
A	Planning Issue	**.**.24

STATUS OF ISSUE

CLIENT

### Pear Tree Farm, Housing Development

PROJECT  
**New Housing Development to Land off Church Street, Brierley**

DRAWING TITLE  
**House Type B - Proposed Plans**

DATE **13.06.24** DRAWN BY **LK** CHECKED BY **DR**

No **As** **4038-152**

SCALE (@ A1) **indicated** STATUS REV **A**

**buildinglinkdesign**

15 Thorne Road, Doncaster, DN1 2HG  
 Tel: (01302) 321199  
 Email: info@buildinglinkdesign.co.uk  
 www.buildinglinkdesign.co.uk

Building Link Design Ltd  
 Company Reg: 4377549

**bld**  
 ARCHITECTS