

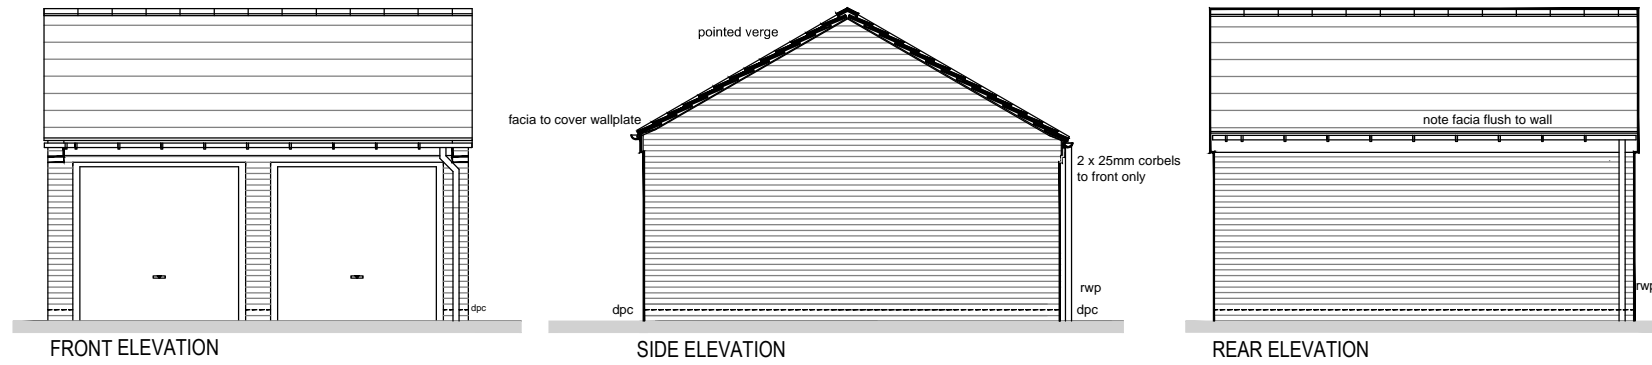
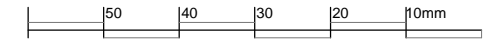


Notes:  
 Sketch schemes may be based on plan information of unknown origin and is subject to verification and survey.  
 Contractors must verify all dimensions on site before commencing any work or shop drawings. This drawing is not to be scaled. Use figured dimensions only.  
 Building areas are liable to adjustment over the course of the design process due to ongoing construction detailing developments.

Subject to statutory approvals and survey.

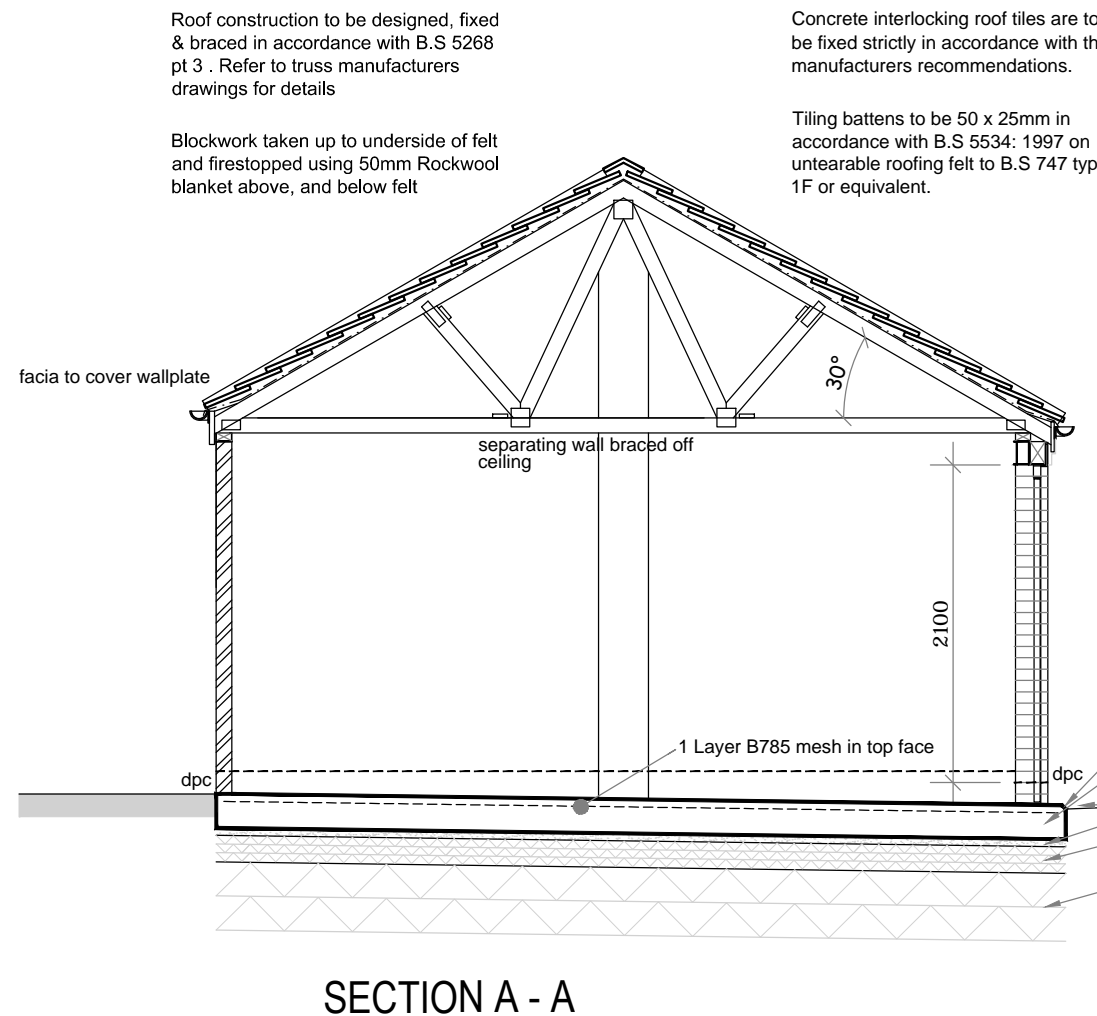

ELEVATIONS Scale 1:100

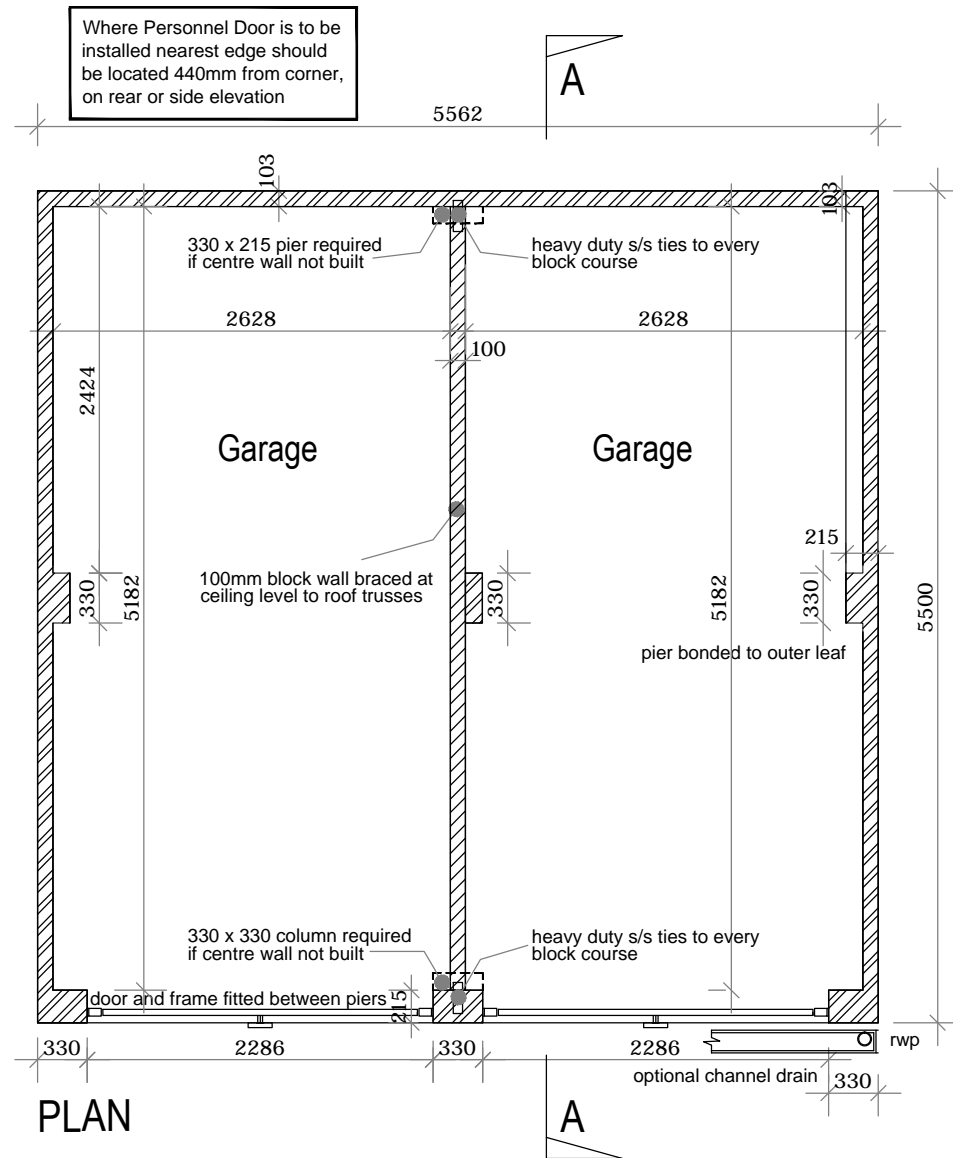

SECTION A - A



C	Personnel door note added. Raft Details added.	04.04.19 djr
B	Piers required if dividing wall omitted indicated.	04.08.13 djb
A	Detail added following client comments	04.07.13 wc

revisions status -

project Standard Details  
 client Gleeson Homes & Regeneration  
 title Detached Garage Details  
 Double

drawn djb checked . date 22.08.12 scale:1:50/100@A3  
 job no 0282 drawing no SD701 rev C

For full details please refer to Eastwoods drawing 42082/007