



PROPOSED

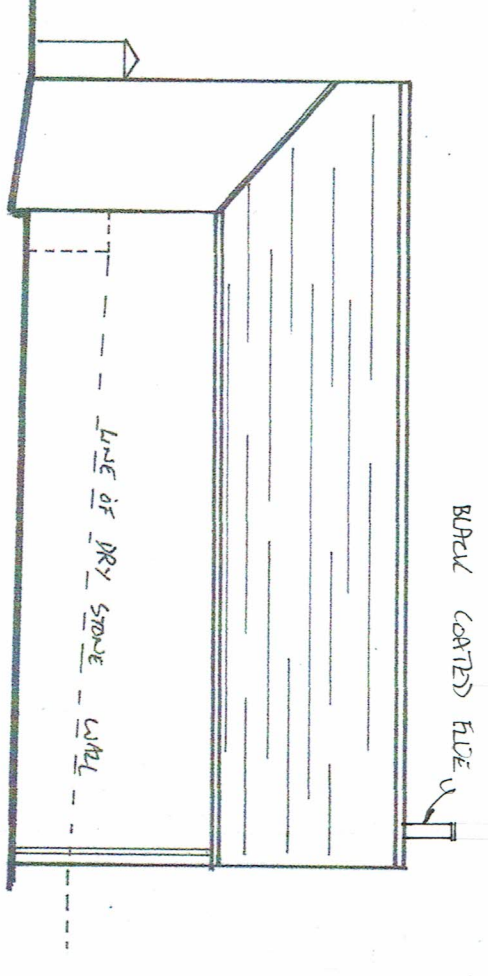


EASTERN ELEVATION




WESTERN ELEVATION

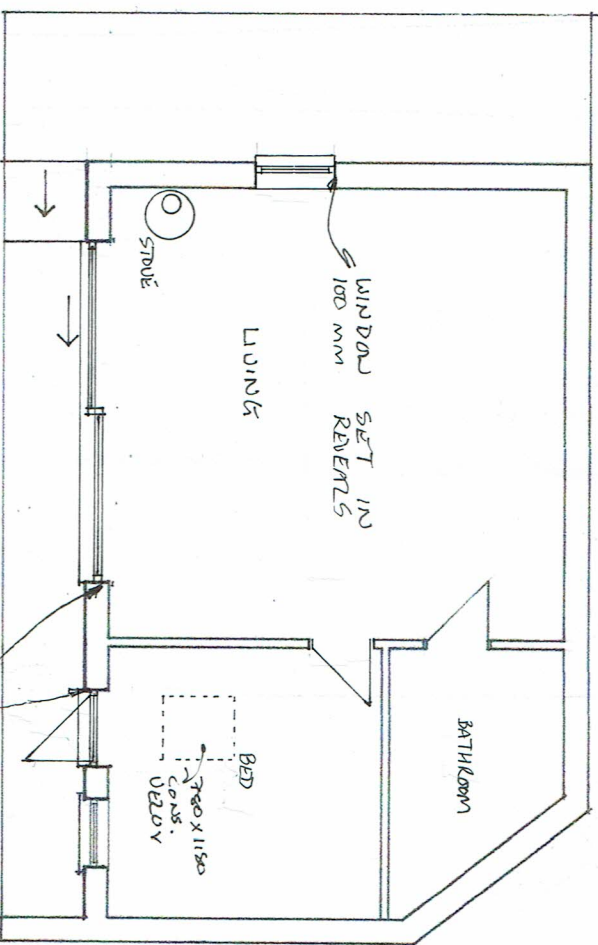

PLAN

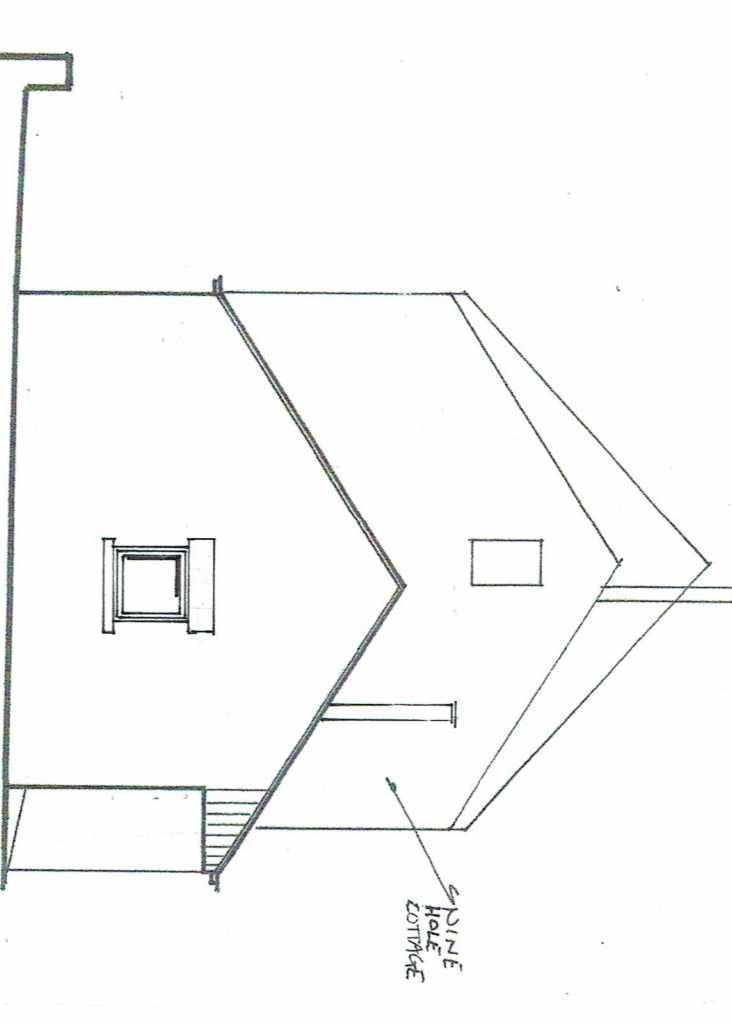

SOUTHERN ELEVATION

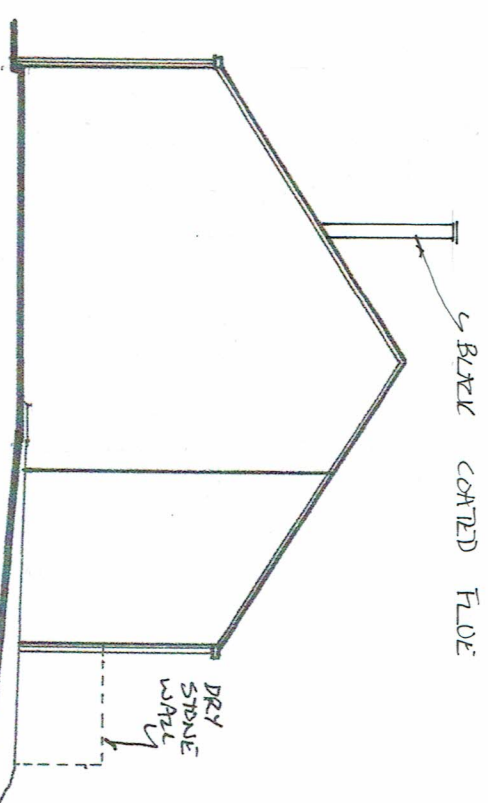

NORTHERN ELEVATION

REV A - NOTES ADDED ABOUT: ROOF WINDOWS, REVEALS, FLUE FINISH 28.6.24 AND DOOR CHANGED.

KIT BUILDING DESIGN
 10, Southbridge Street, SS9 1DD
 Kit Building Design Ltd
 Home: 0142 868837 Mobile: 07862 041030
 • Consultation & Design
 • Detailed Technical Plans
 • Planning Applications
 • Building Regulations

Client: MR & MRS COTTAM
 Address: WINE HOLE COTTAGE
 DEAN HEAD FULM

Drawing Number: F23/181 A

Scale 1: 100 @A3

Date: 5.3.24

Exclusion: Kit Building Design is not acting as the 'Principal Designer' as outlined in the CDM Regulations 2015. It is the client's responsibility to fulfil this role.
 Note: Every effort has been made to ensure the accuracy of this plan, any doubt about dimensions/detail should be raised with Kit Building Design.