



Front



Rear

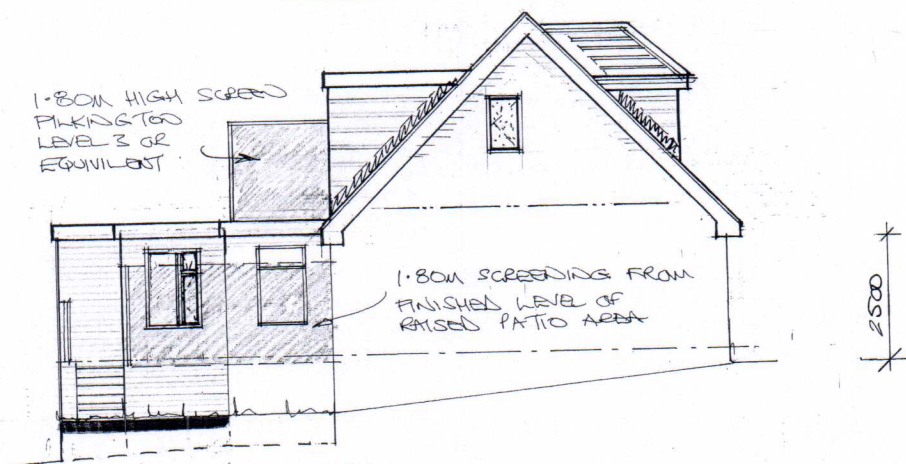

Side

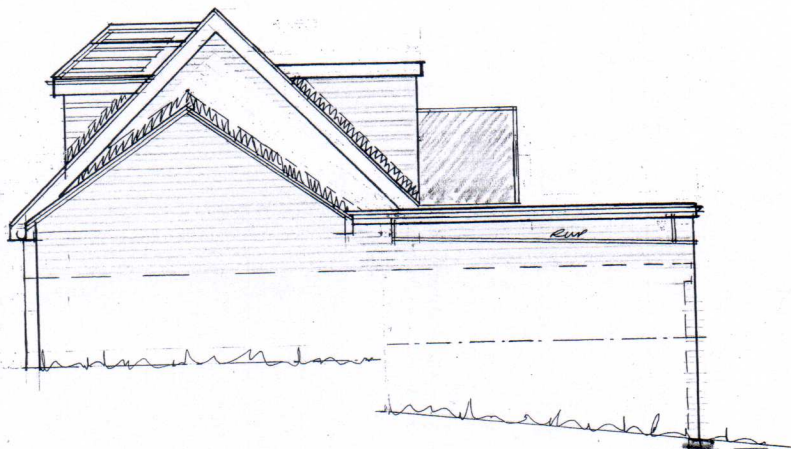

Side

Rev	Notes	Date
B	PLANNING A.M.F.	07/23
A	CLIENT & L.A. REQ.	06/23

**Garry Greetham Associates**  
 Residential Design Consultant  
 Westwood House  
 18 Carr Lane  
 Tankersley  
 Barnsley S75 3BE  
 Tel(01226)746573

PROJECT Extensions & Alterations  
 CLIENT Mr. & Mrs. Craig Fisher  
 TITLE Elevations as Proposed  
 ADDRESS 5 Castle Drive, Hood Green, Barnsley. S75 3EY  
 DRAWN BY 999  
 SCALE 1:100 © A3 DATE Nov 22  
 DRAWING No 983-04 REV B  
 Member of the Chartered Institute of Architectural Technologists