


SCALE BAR

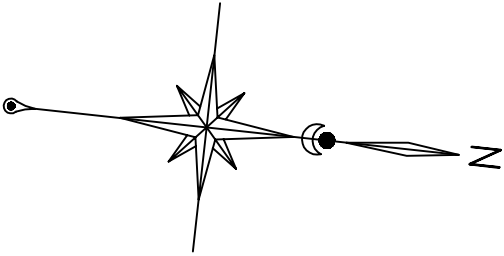

VARIOUS SHRUBBERY
TO BOUNDARY
ELDER COPPER
BEECH
LILAC ETC

BOUNDARY FACING No8 POGMOOR LANE

VARIOUS SHRUBBERY
TO BOUNDARY
ELDER COPPER
BEECH
LILAC ETC

BOUNDARY FACING POGMOOR LANE

EXISTING GARAGE

5


REAR GARDEN

EXTENSION

FRONT GARDEN

BOUNDARY FACING No4

MOOR GREEN CLOSE

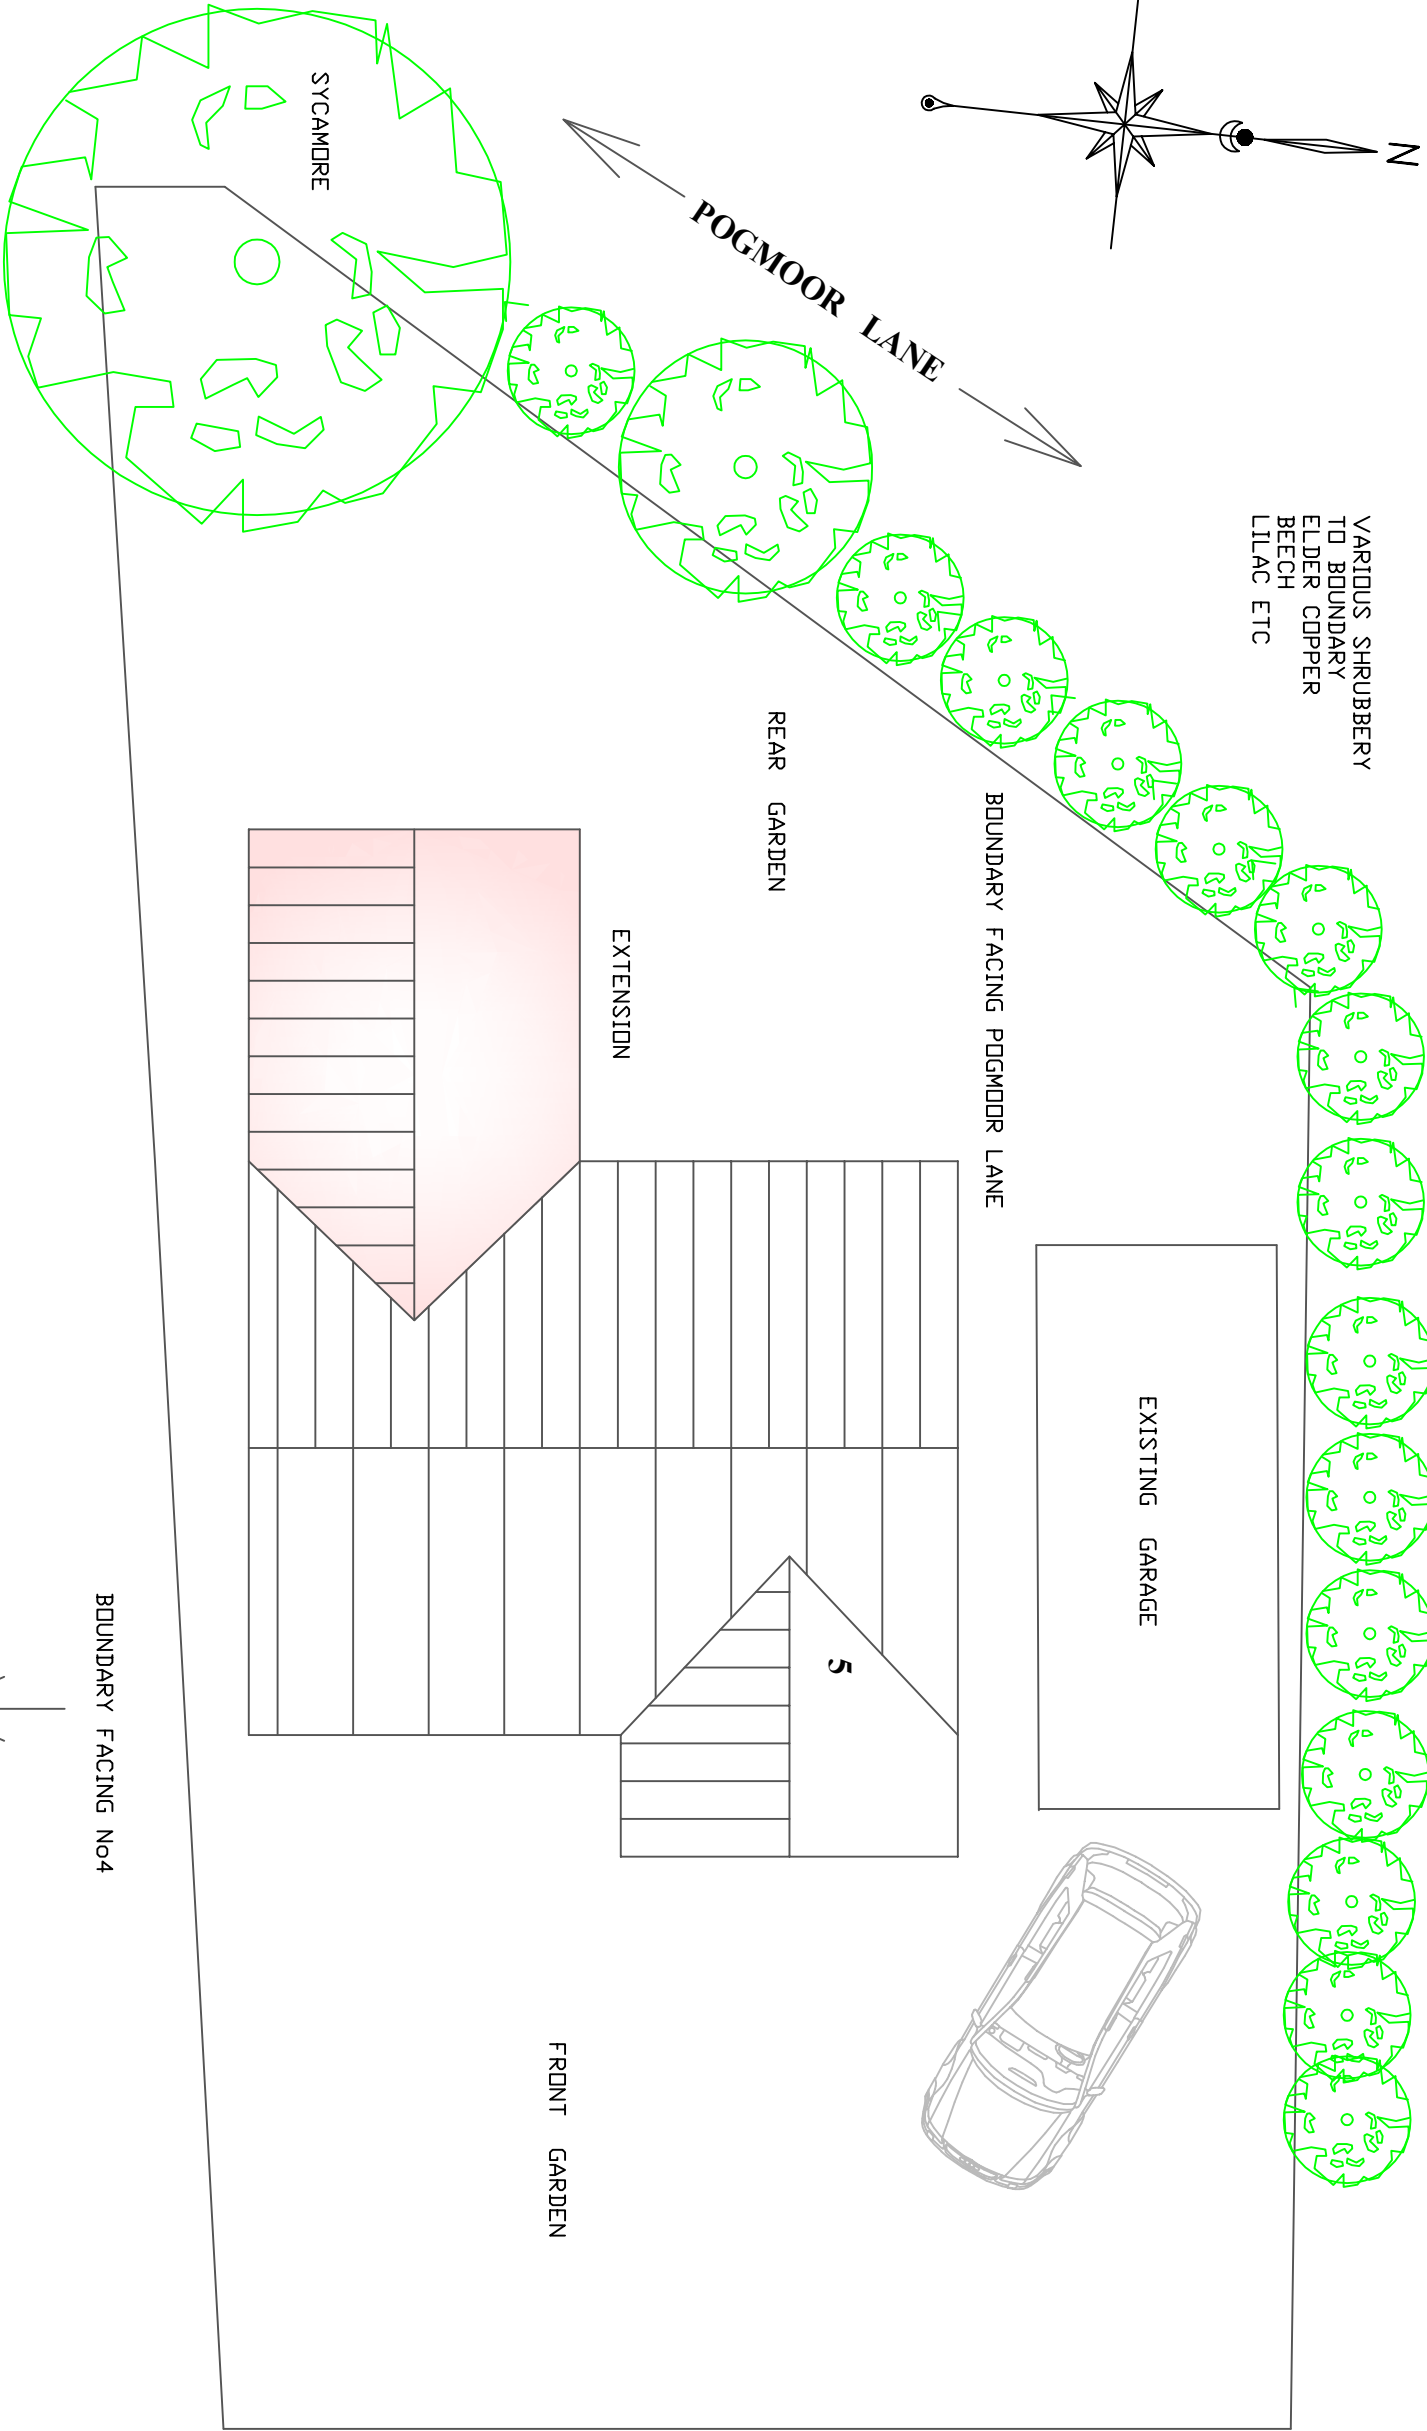

CLIENT

5 MOOR GREEN CLOSE
BARNDSLEY

TITLE

BLOCK PLAN

DRAWN

AD

SCALE 1:100 @ A3

DATE 27/03/2024

REV

DRG No 24/001

