


Notes:
 Do not scale from drawing, all dimensions to be checked on site prior to commencement of works and any discrepancies to be reported immediately to twenty twenty
 To be read in conjunction with drawings & specifications by other consultants / specialist contractors

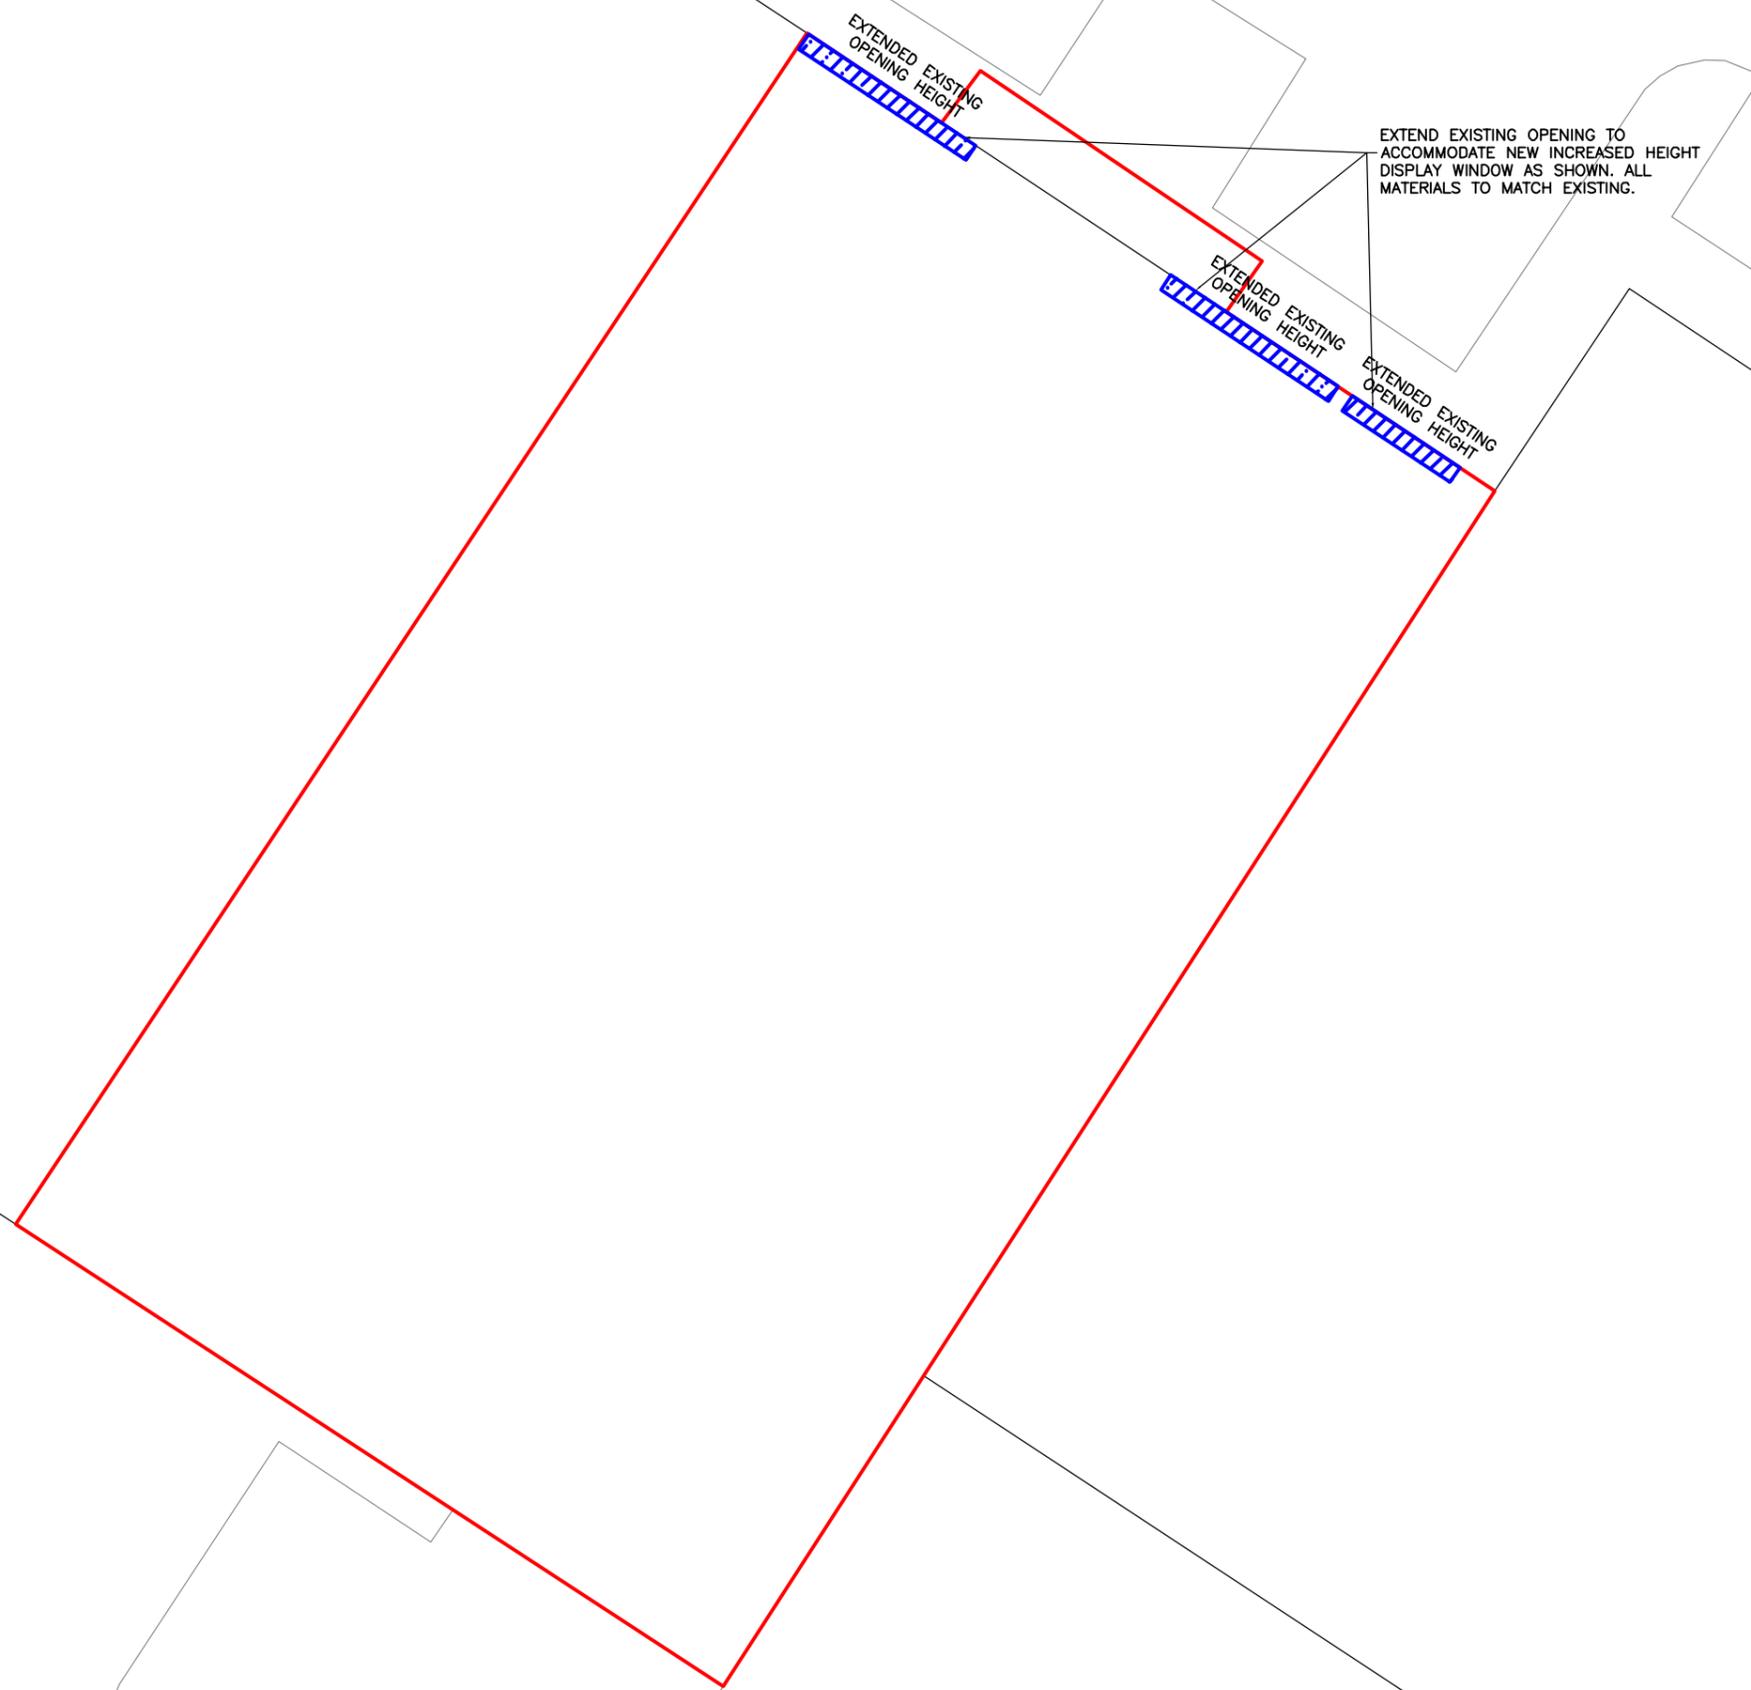

Rev.	Date	Comments

Client: Harveys	
Project: Harveys, Unit 2 Wombwell Lane Retail Park, BARNESLEY, Yorkshire. S70 3NS	
Title: Block Plan	
Project No.: 1906	Date: 22.07.13
Drawing No.: BLOCK	Rev.: -
Scale: 1:1250 @ A3	Drawn: SGR

twentytwenty
 Retail Consultants
 The Granary, Cornwells Farm, Sheephurst Lane,
 Marden, Kent, TN12 9NS
 tel: 01622 832202 fax: 01622 832422
 e-mail: office@twentytwentyltd.co.uk
 web: www.twentytwentyltd.co.uk