



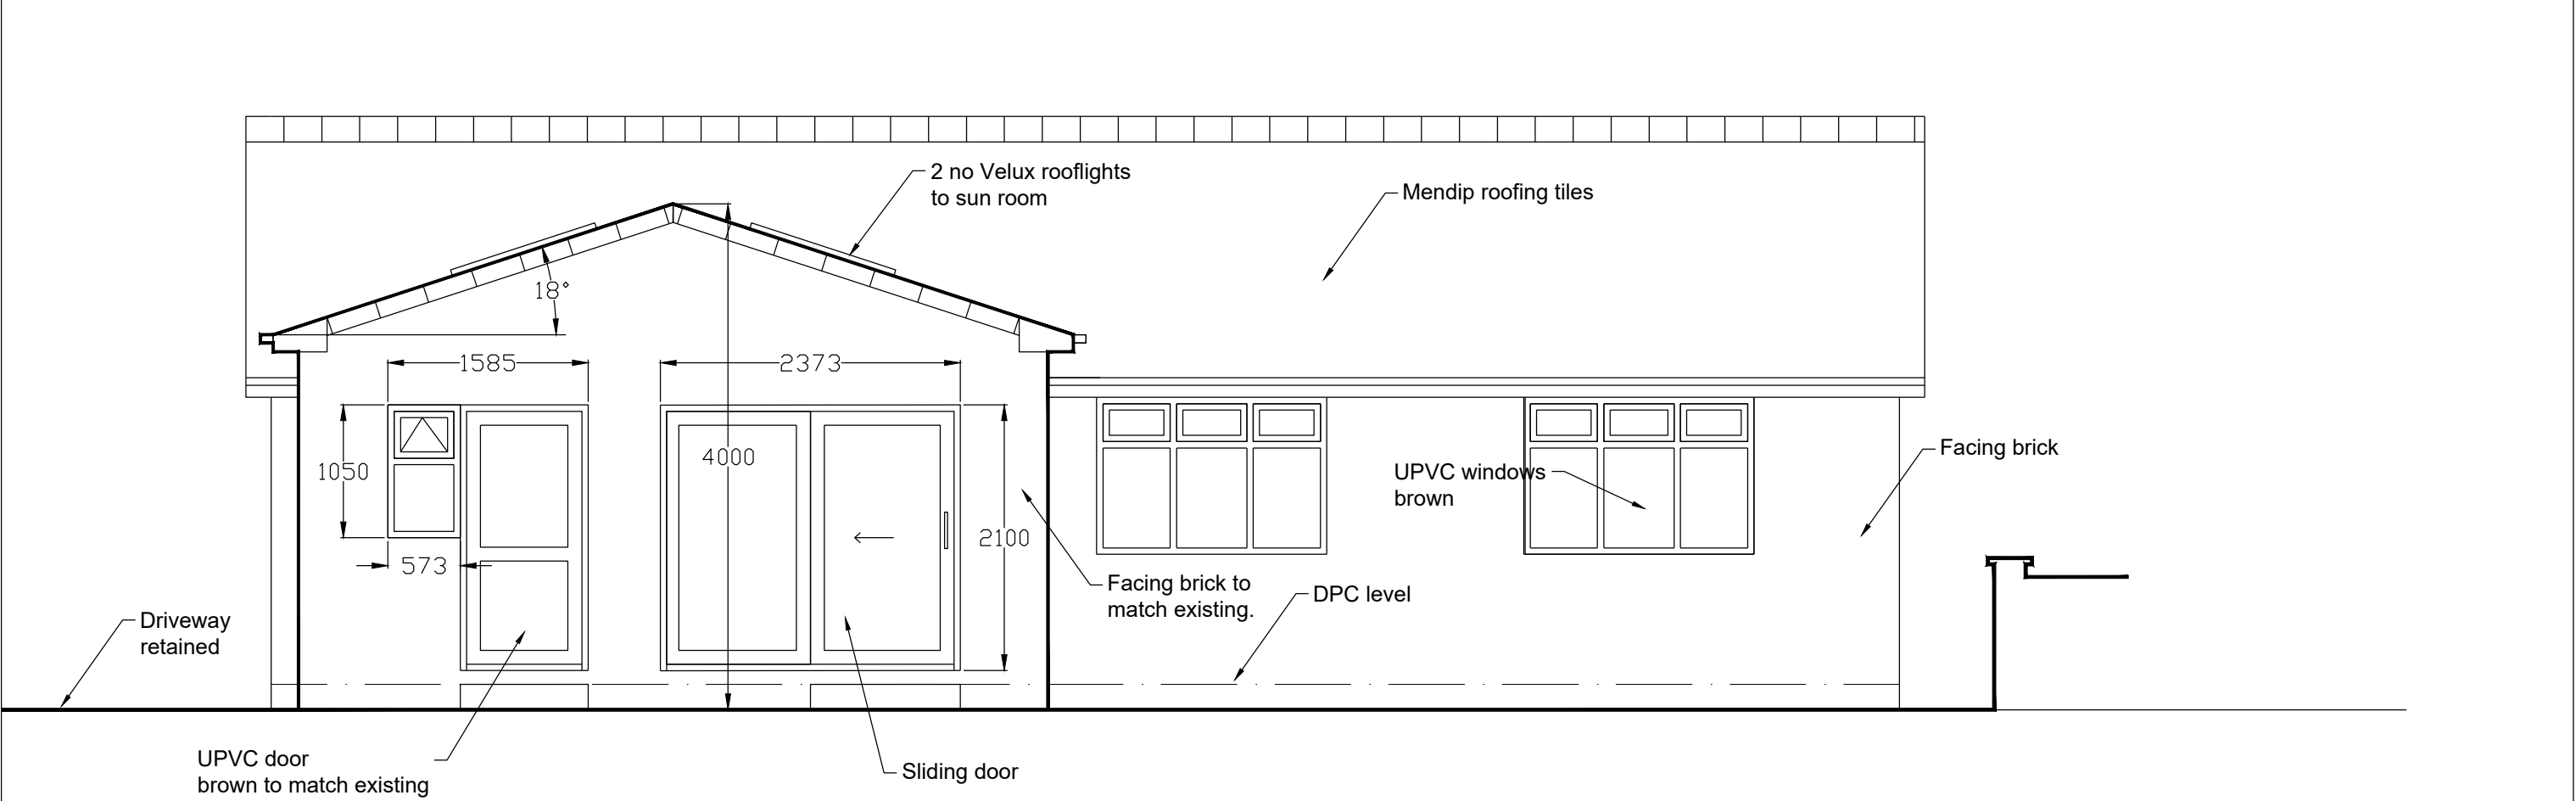

Proposed side elevation 1:50

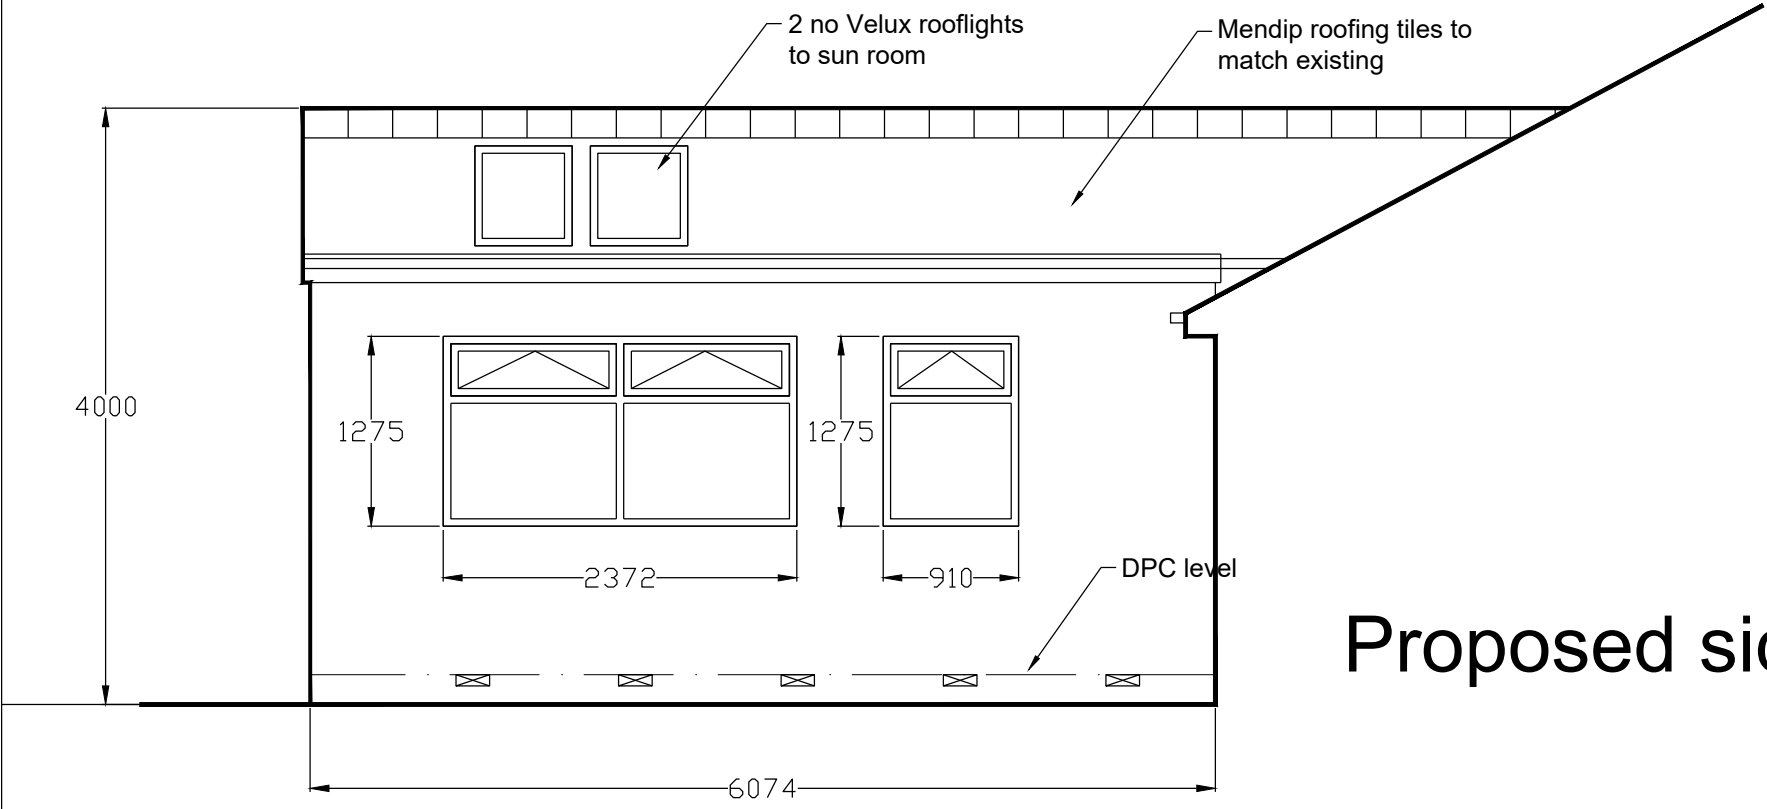

Proposed side elevation 1:50

Revisions	A. Roof 4m high	28-05-22
This drawing is for planning permission only and is not a construction drawing.		
Drawing Title	PROPOSED-ELEVATION	
Job No. - Dwg No.	DM /2022/6	-
Client:	David Marsh 112 Kingsway Mapplewell Barnsley S75 6EU	
Scale.	1:50	