



Elevations




Front

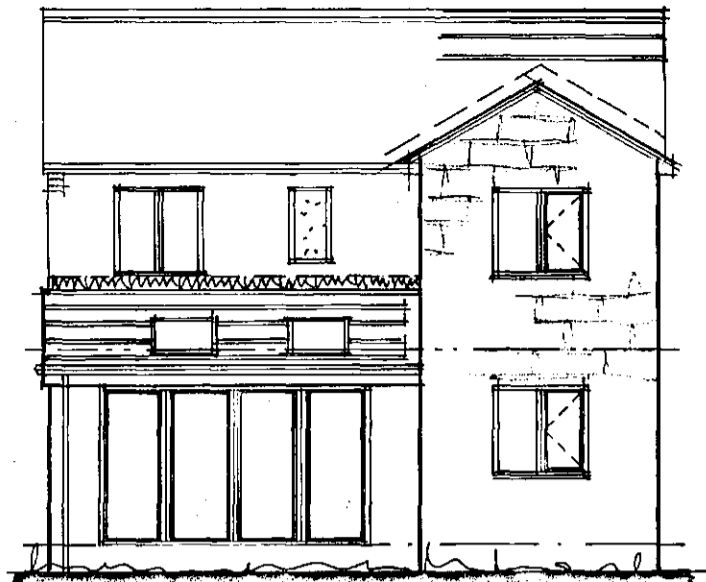


Rear

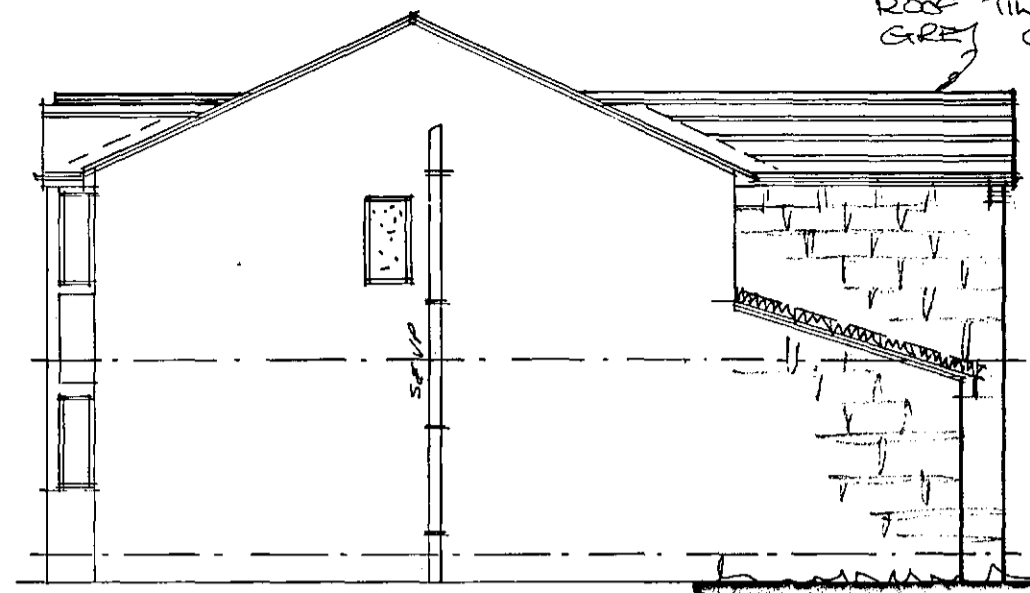


Side

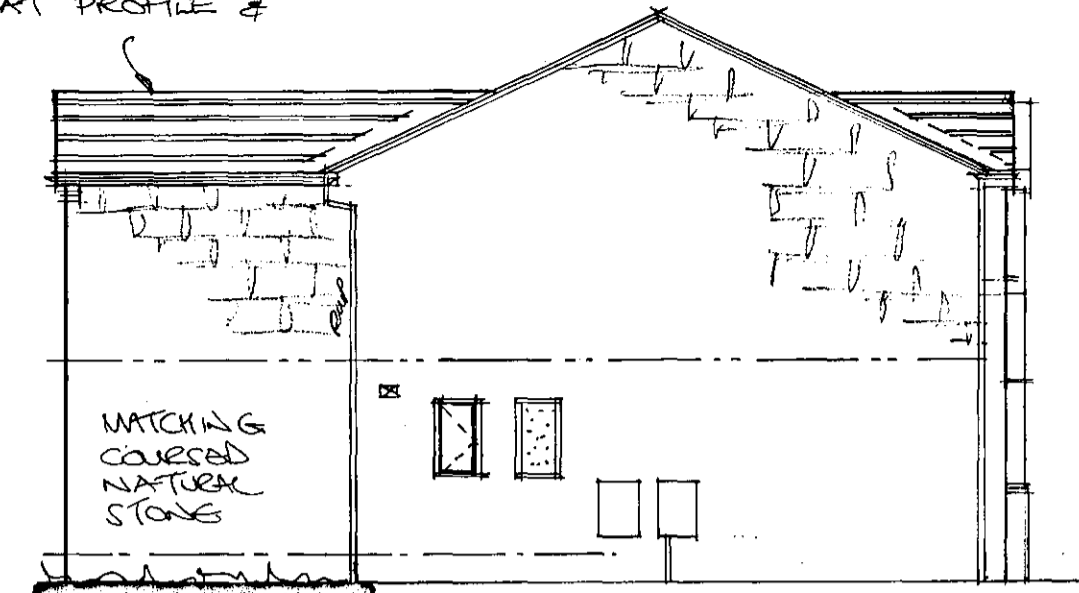

Side

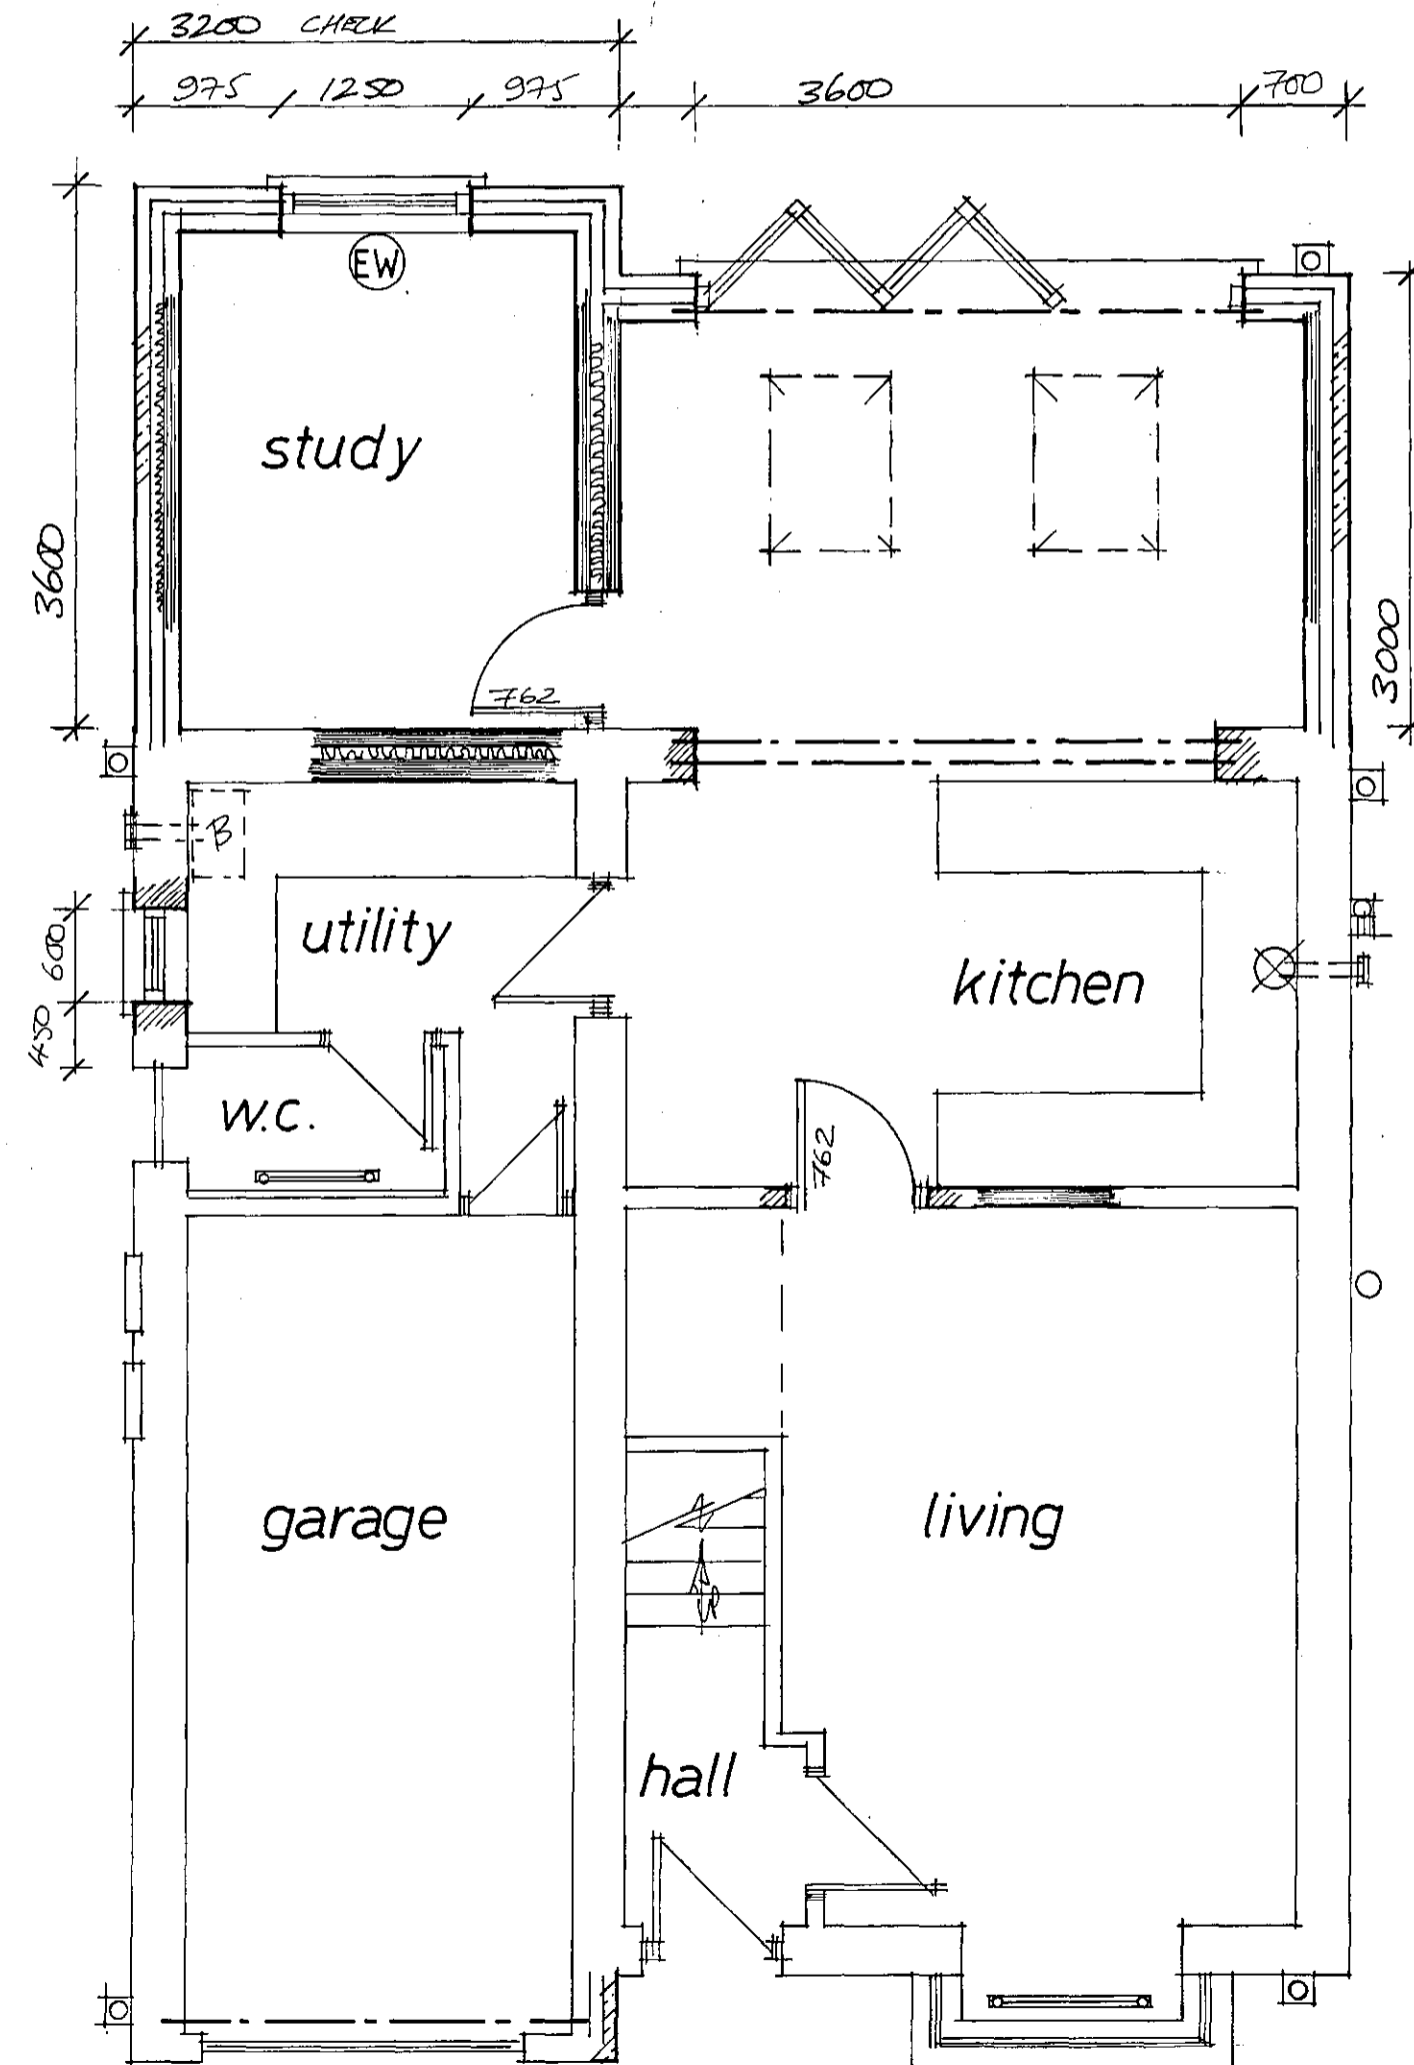

Ground Floor Layout

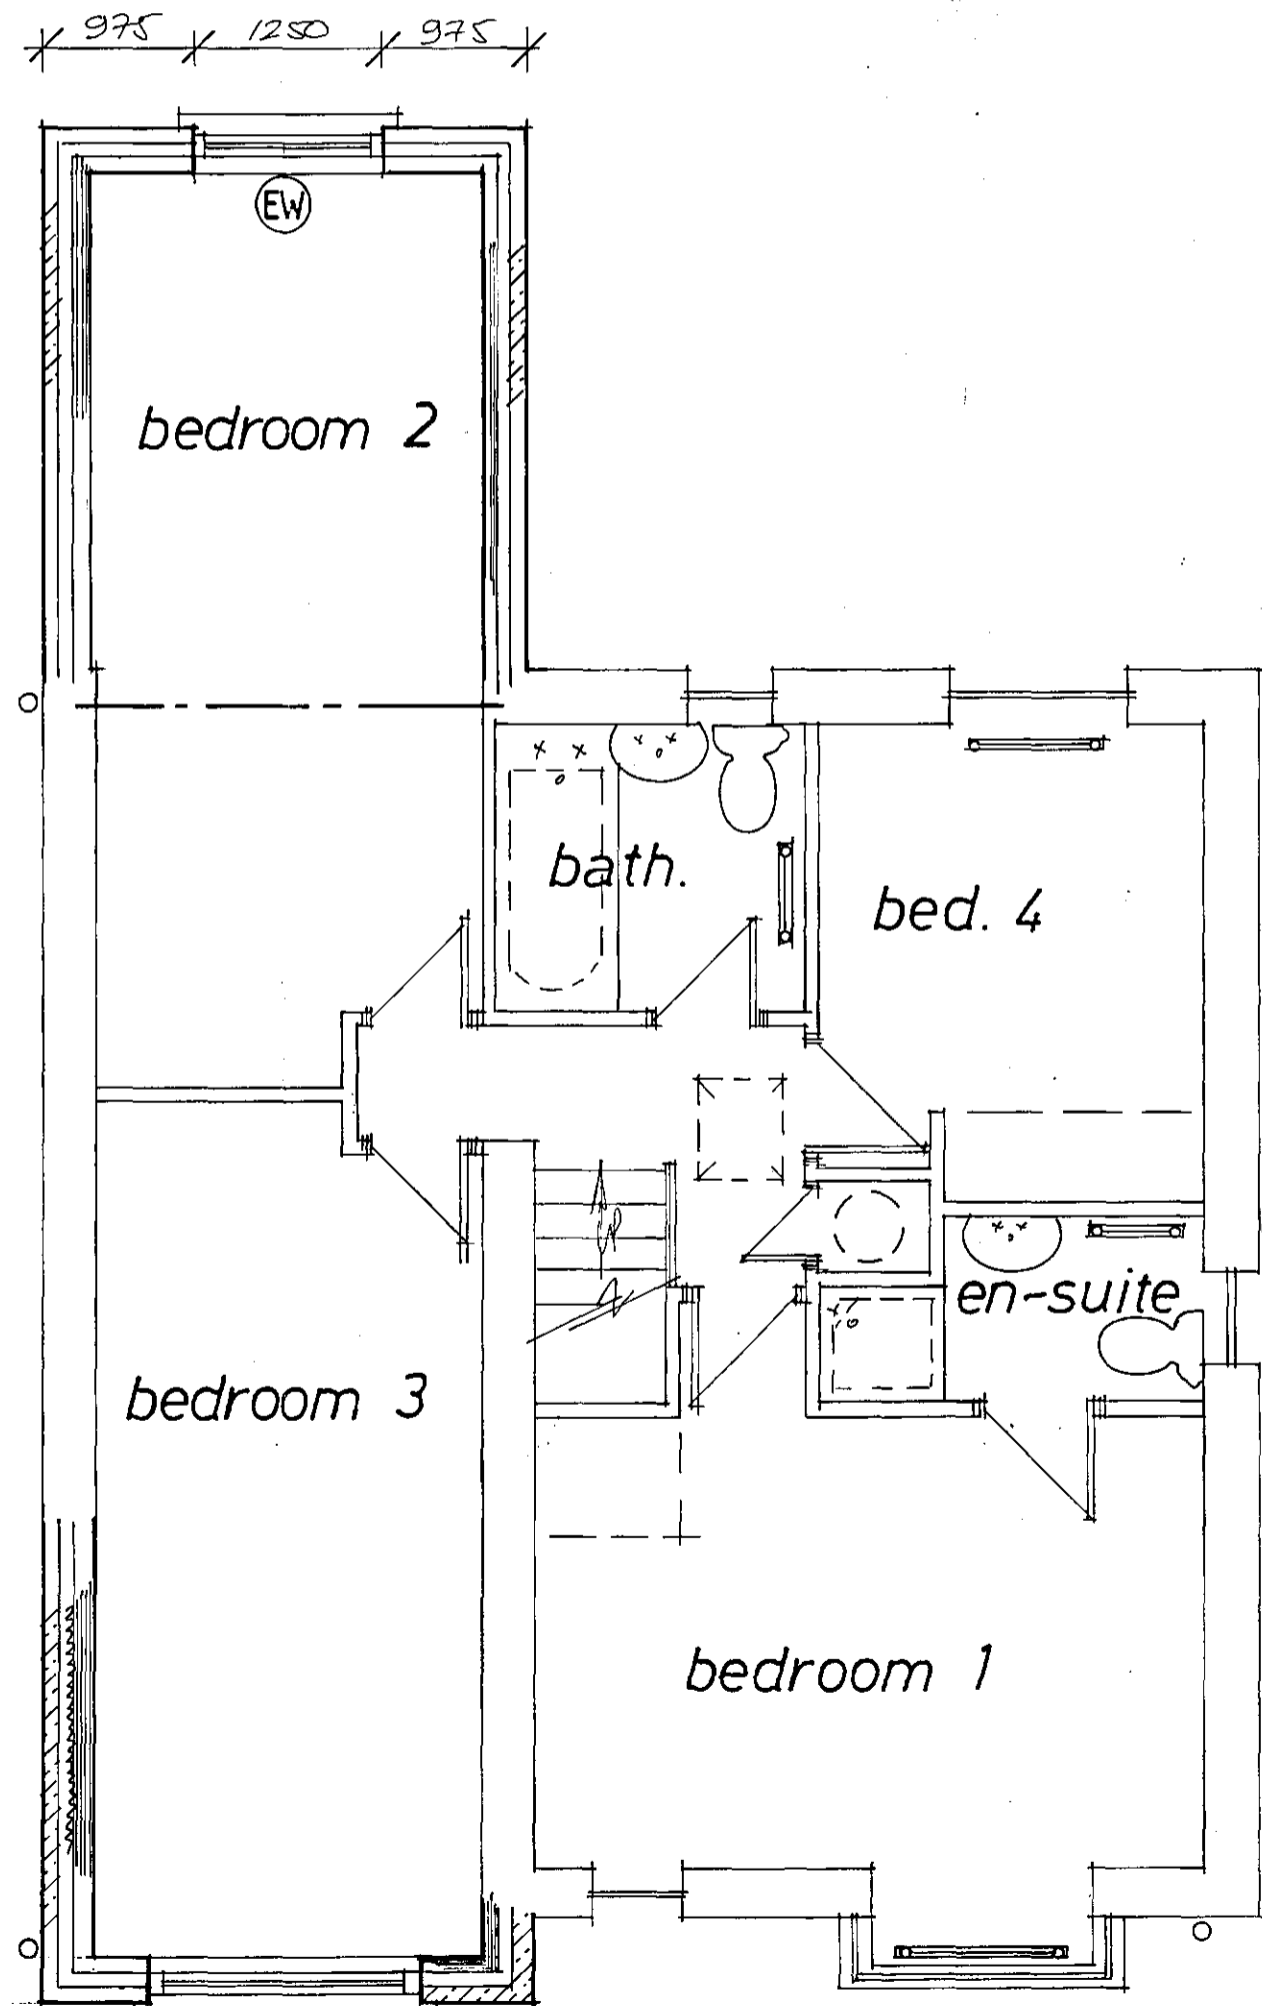

First Floor Layout

Rev	Notes	Date

B/Regs:

Planning:

Garry Greetham Associates
 Residential Design Consultant
 Westwood House
 18 Carr Lane
 Tankersley
 Barnsley S75 3BE
 Tel(01226)746573

PROJECT Various Extensions
 CLIENT Mr. & Mrs. R. Farrar
 TITLE Property as Proposed
 ADDRESS 7 New Close, Silkstone, Barnsley, S75 4HF
 DRAWN BY 999
 SCALE 1:100; 1:50 DATE Jul 18
 DRAWING No 889-03 REV
 Member of the Chartered Institute of Architectural Technologists

B M B C
 CORPORATE MAIL ROOM
 12 JUL 2018
 Received by:
 ORIGINAL COPY


Elevations




Front




Rear

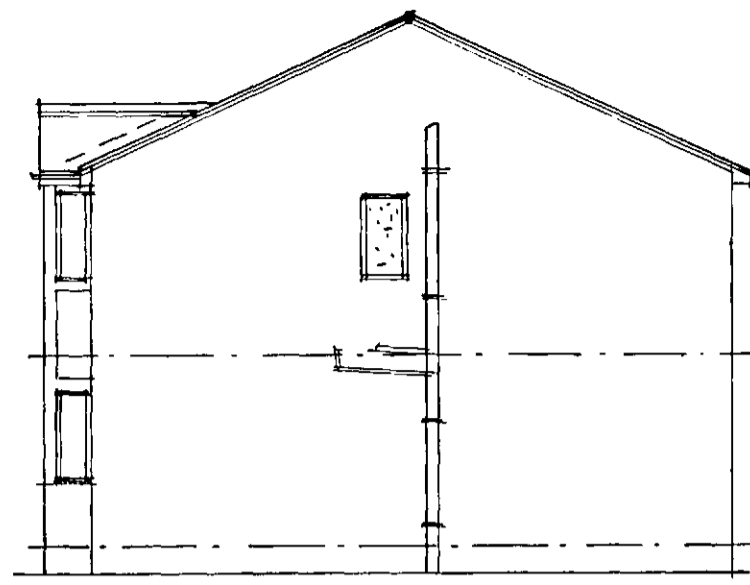


Side

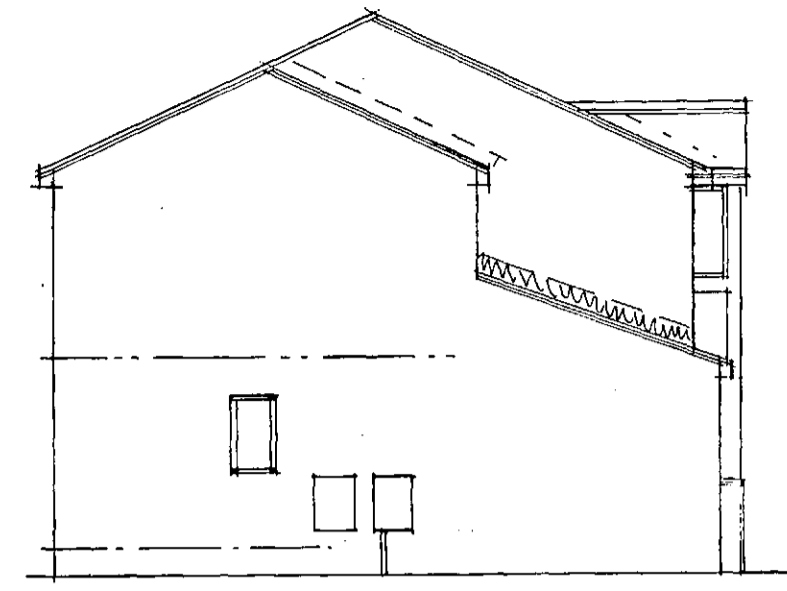

Side

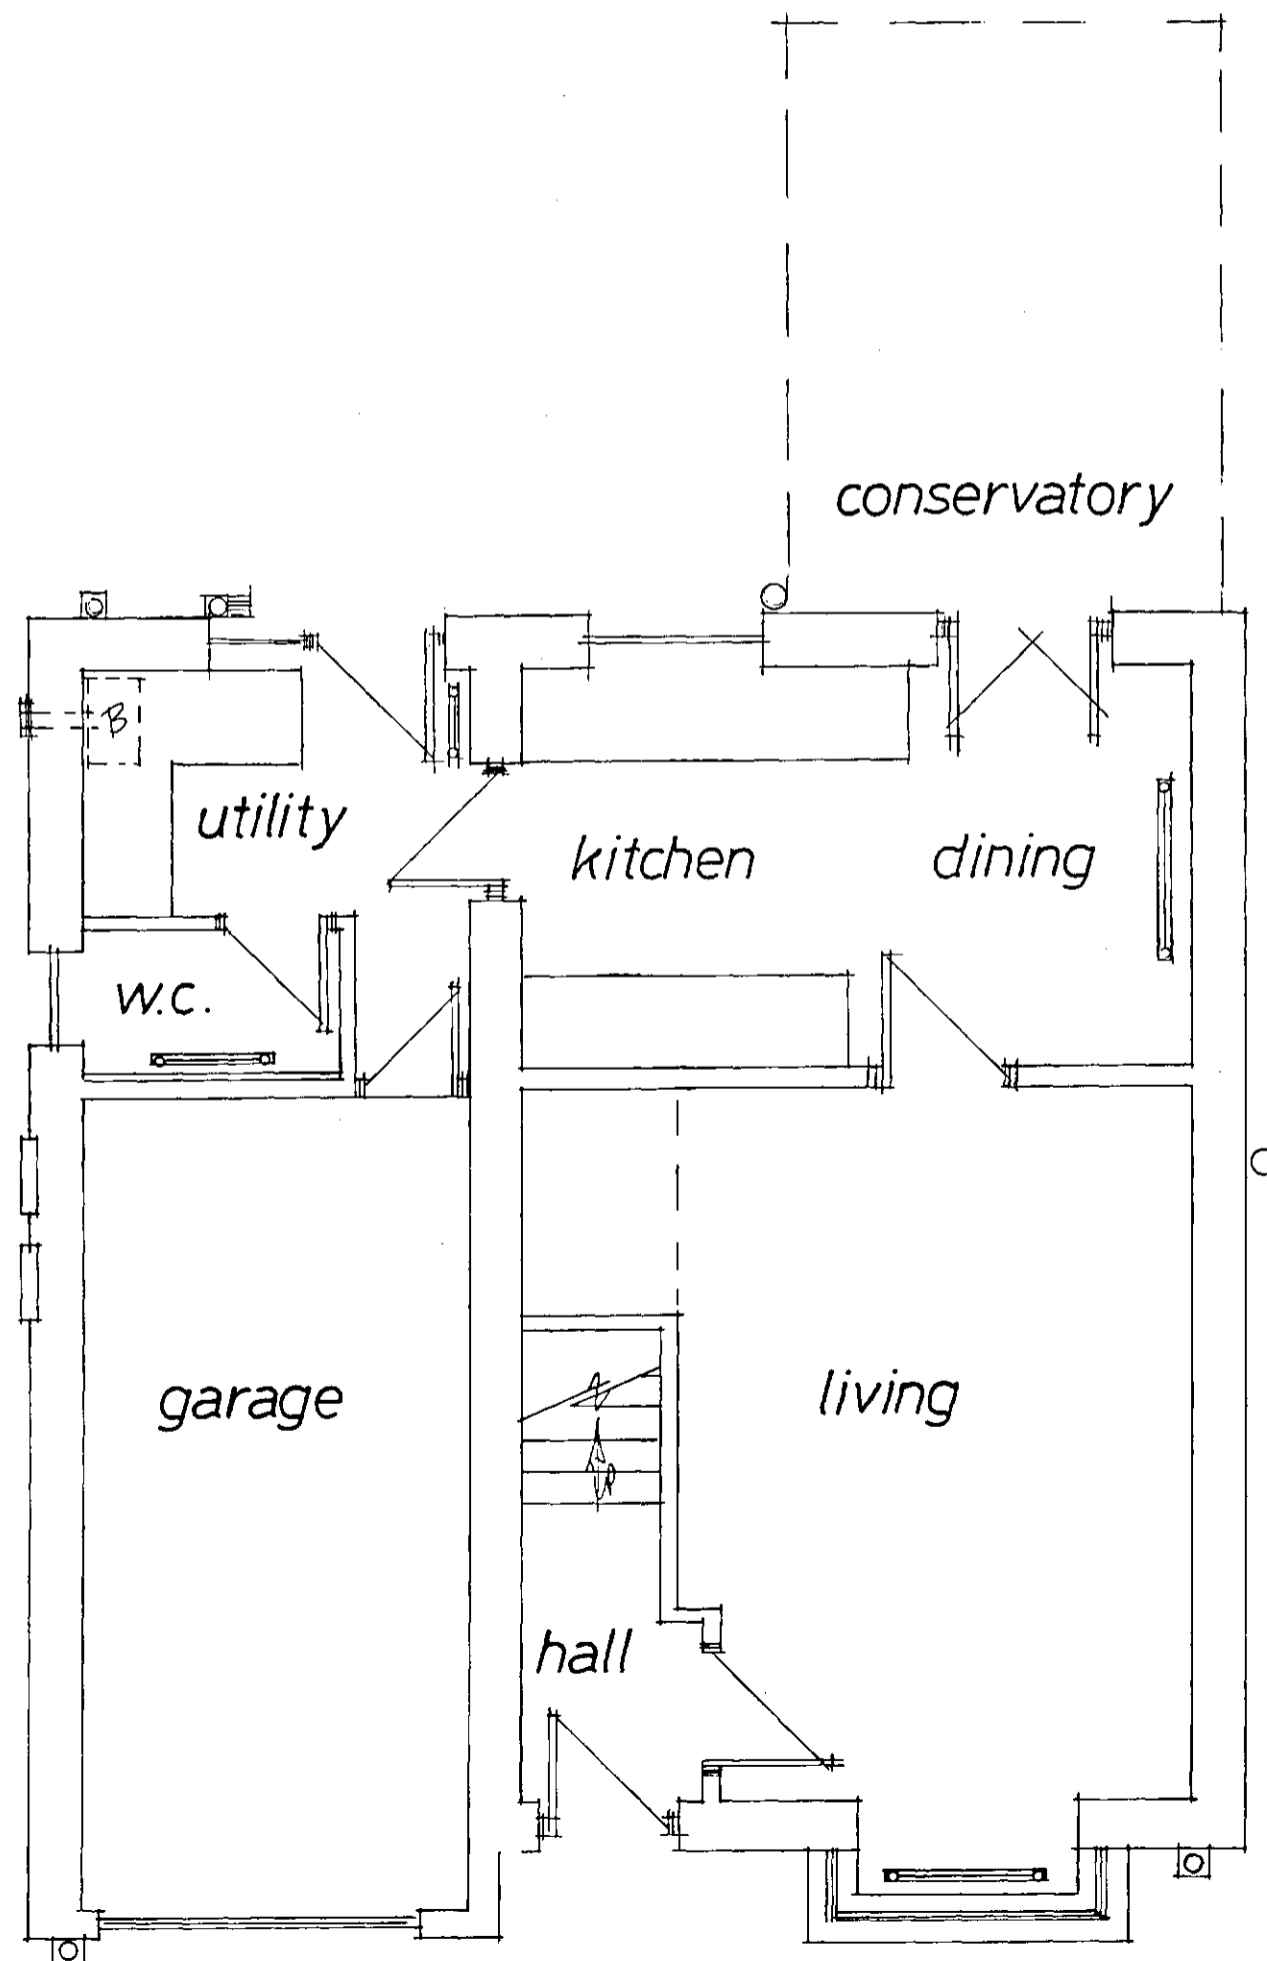

Ground Floor Layout

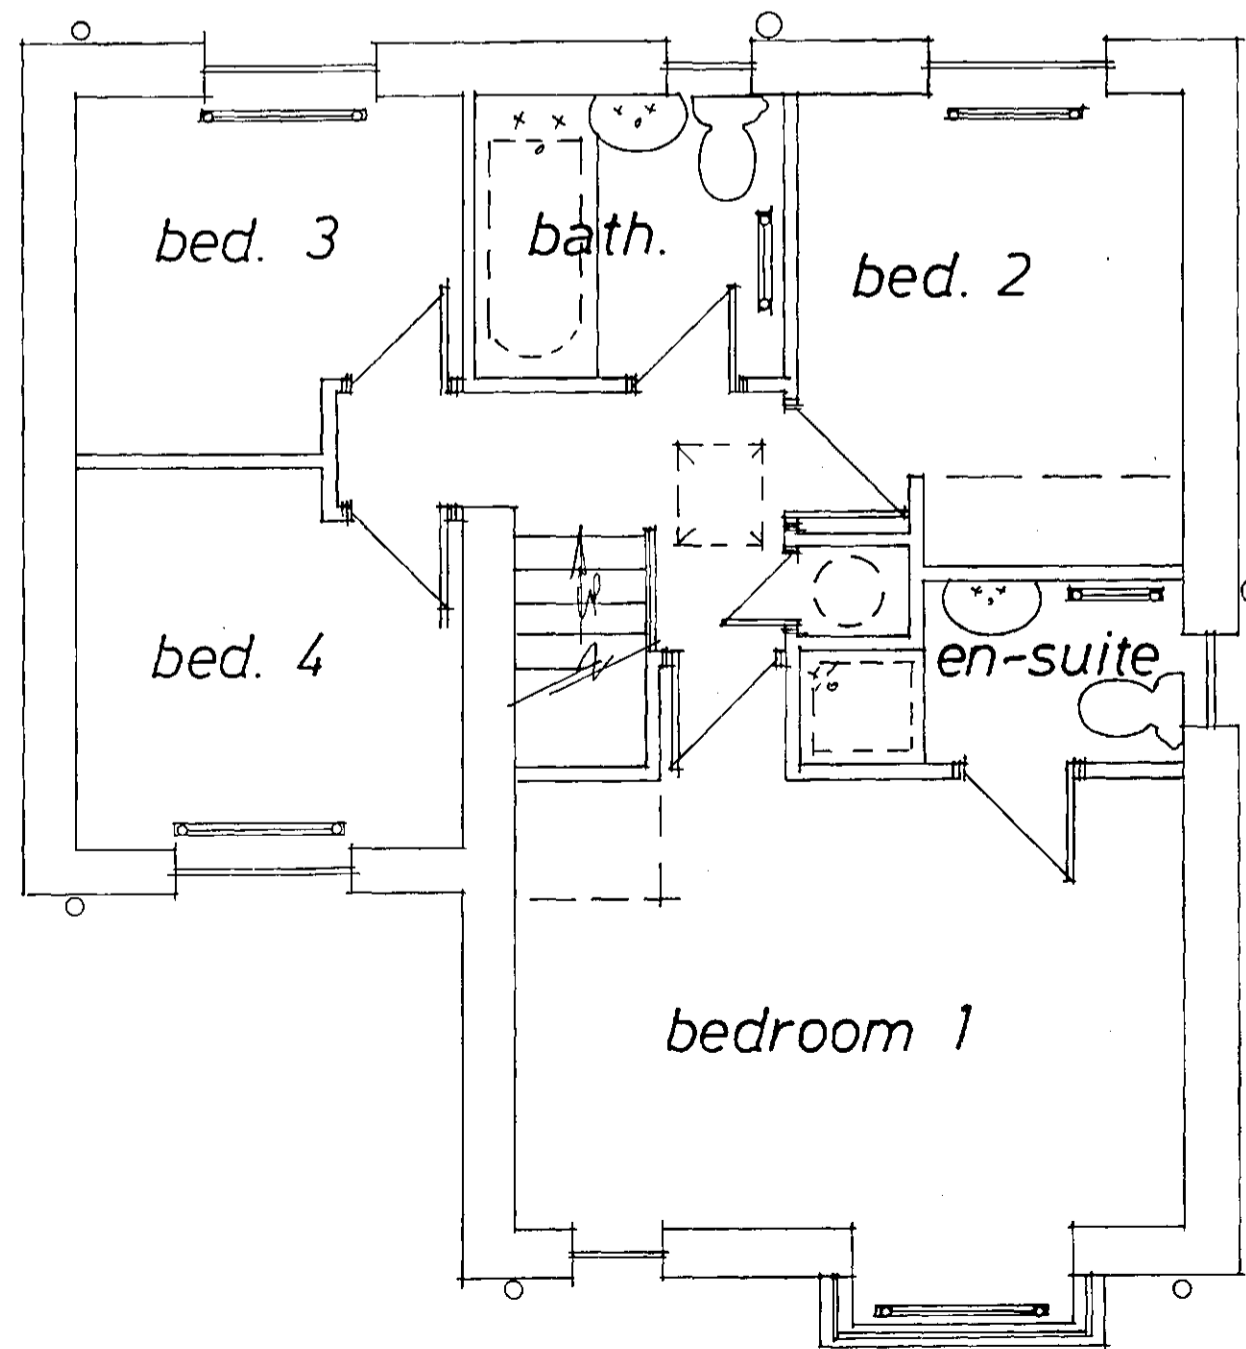

First Floor Layout

Rev	Notes	Date

B M B C
CORPORATE MAIL ROOM

12 JUL 2018

Received by:
ORIGINAL COPY

Garry Greetham Associates
Residential Design Consultant
Westwood House
18 Carr Lane
Tankersley
Barnsley S75 3BE
Tel(01226)746573

PROJECT	Various Extensions
CLIENT	Mr. & Mrs. R. Farrar
TITLE	Property as Existing
ADDRESS	7 New Close, Silkstone, Barnsley. S75 4HF
DRAWN BY	ggg
SCALE	1:100; 1:50 DATE Jul 18
DRAWING No	889-02 REV

Member of the Chartered Institute of Architectural Technologists