



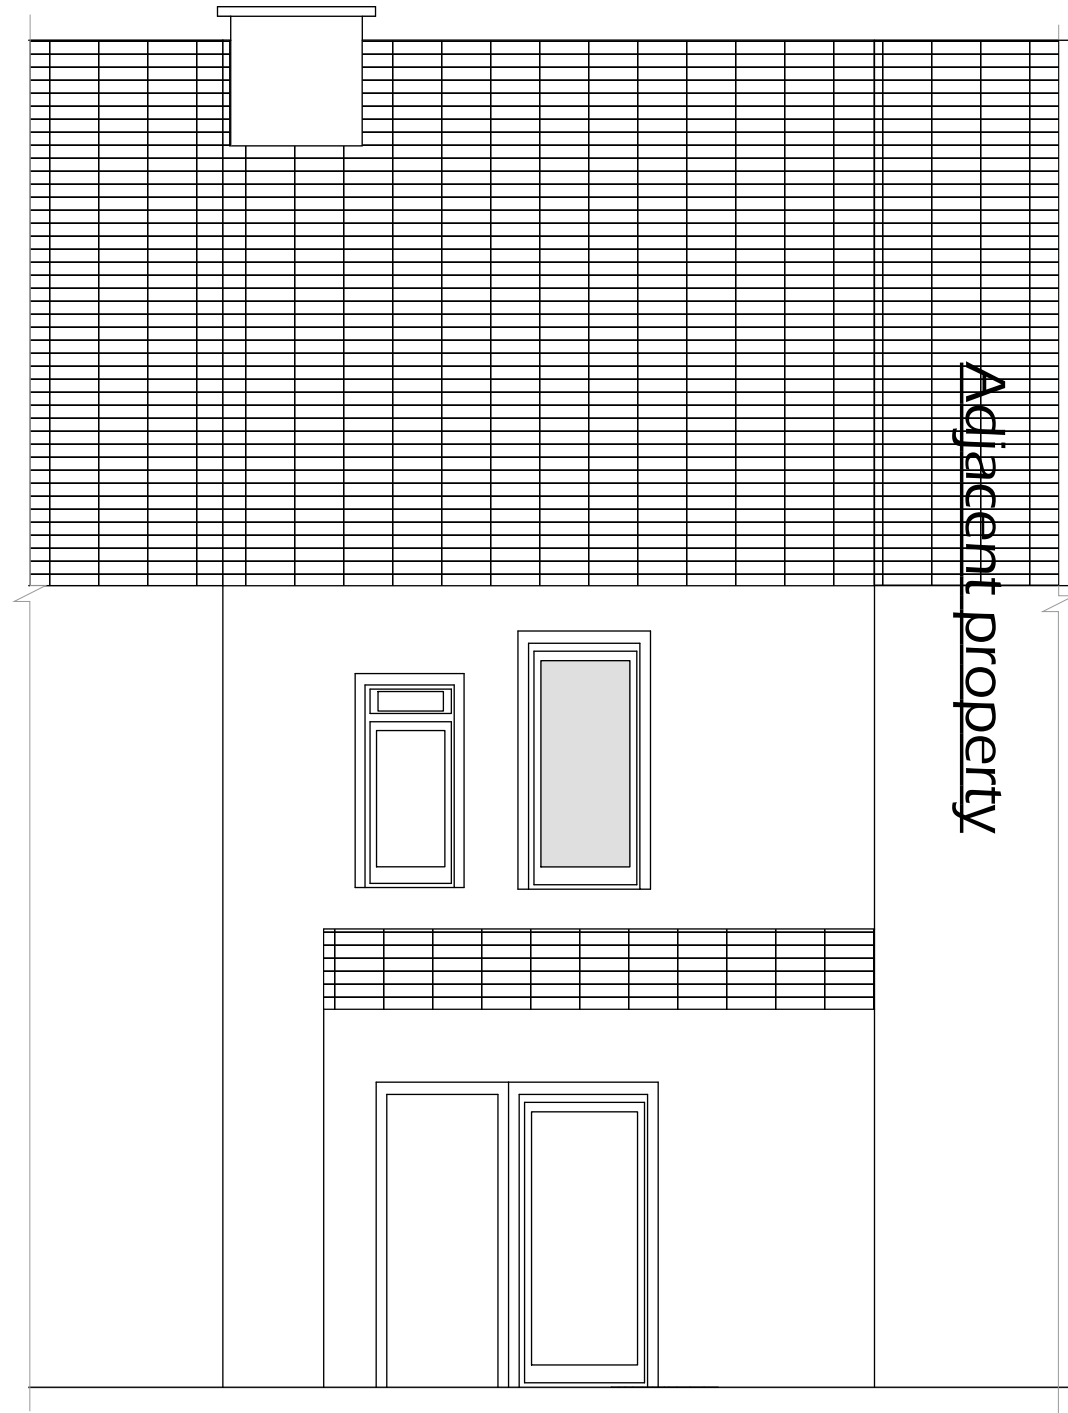

Existing Rear Elevation
1:50 @ A3

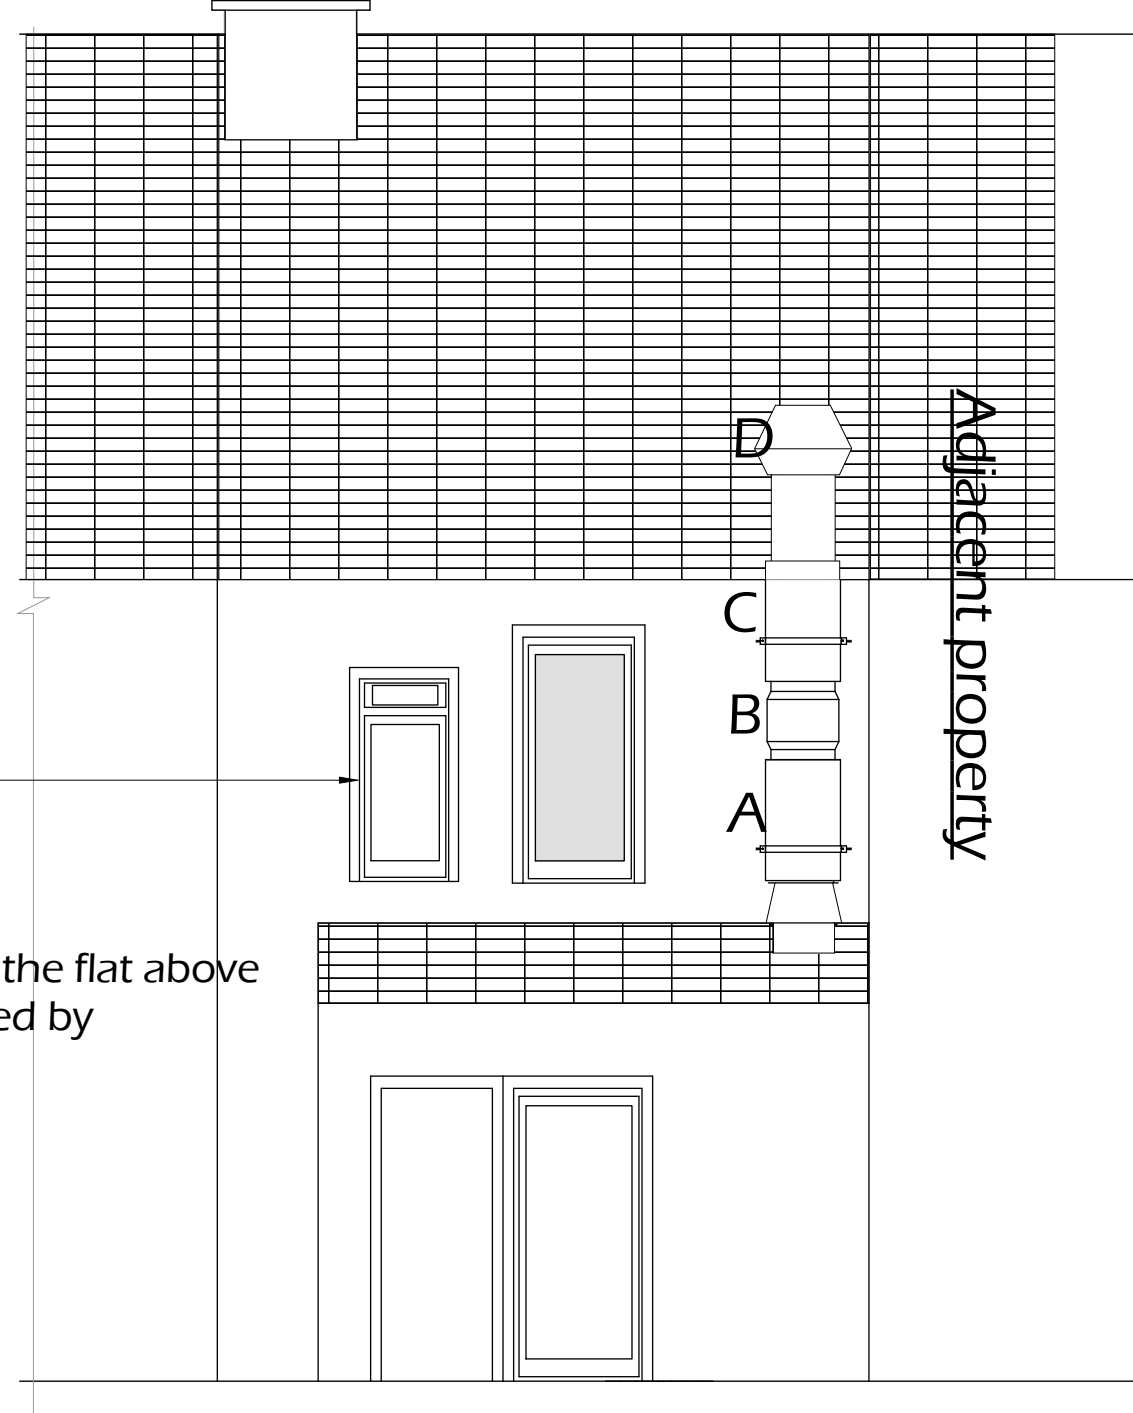

Proposed Rear Elevation
1:50 @ A3

- A: Silencer I (data attached)
- B: Fan (data attached)
- C: Silencer II (data attached)
- D: Jet Cowl (terminates 1m above the eave)

The Chip shop and the flat above
owned and occupied by
the same person