
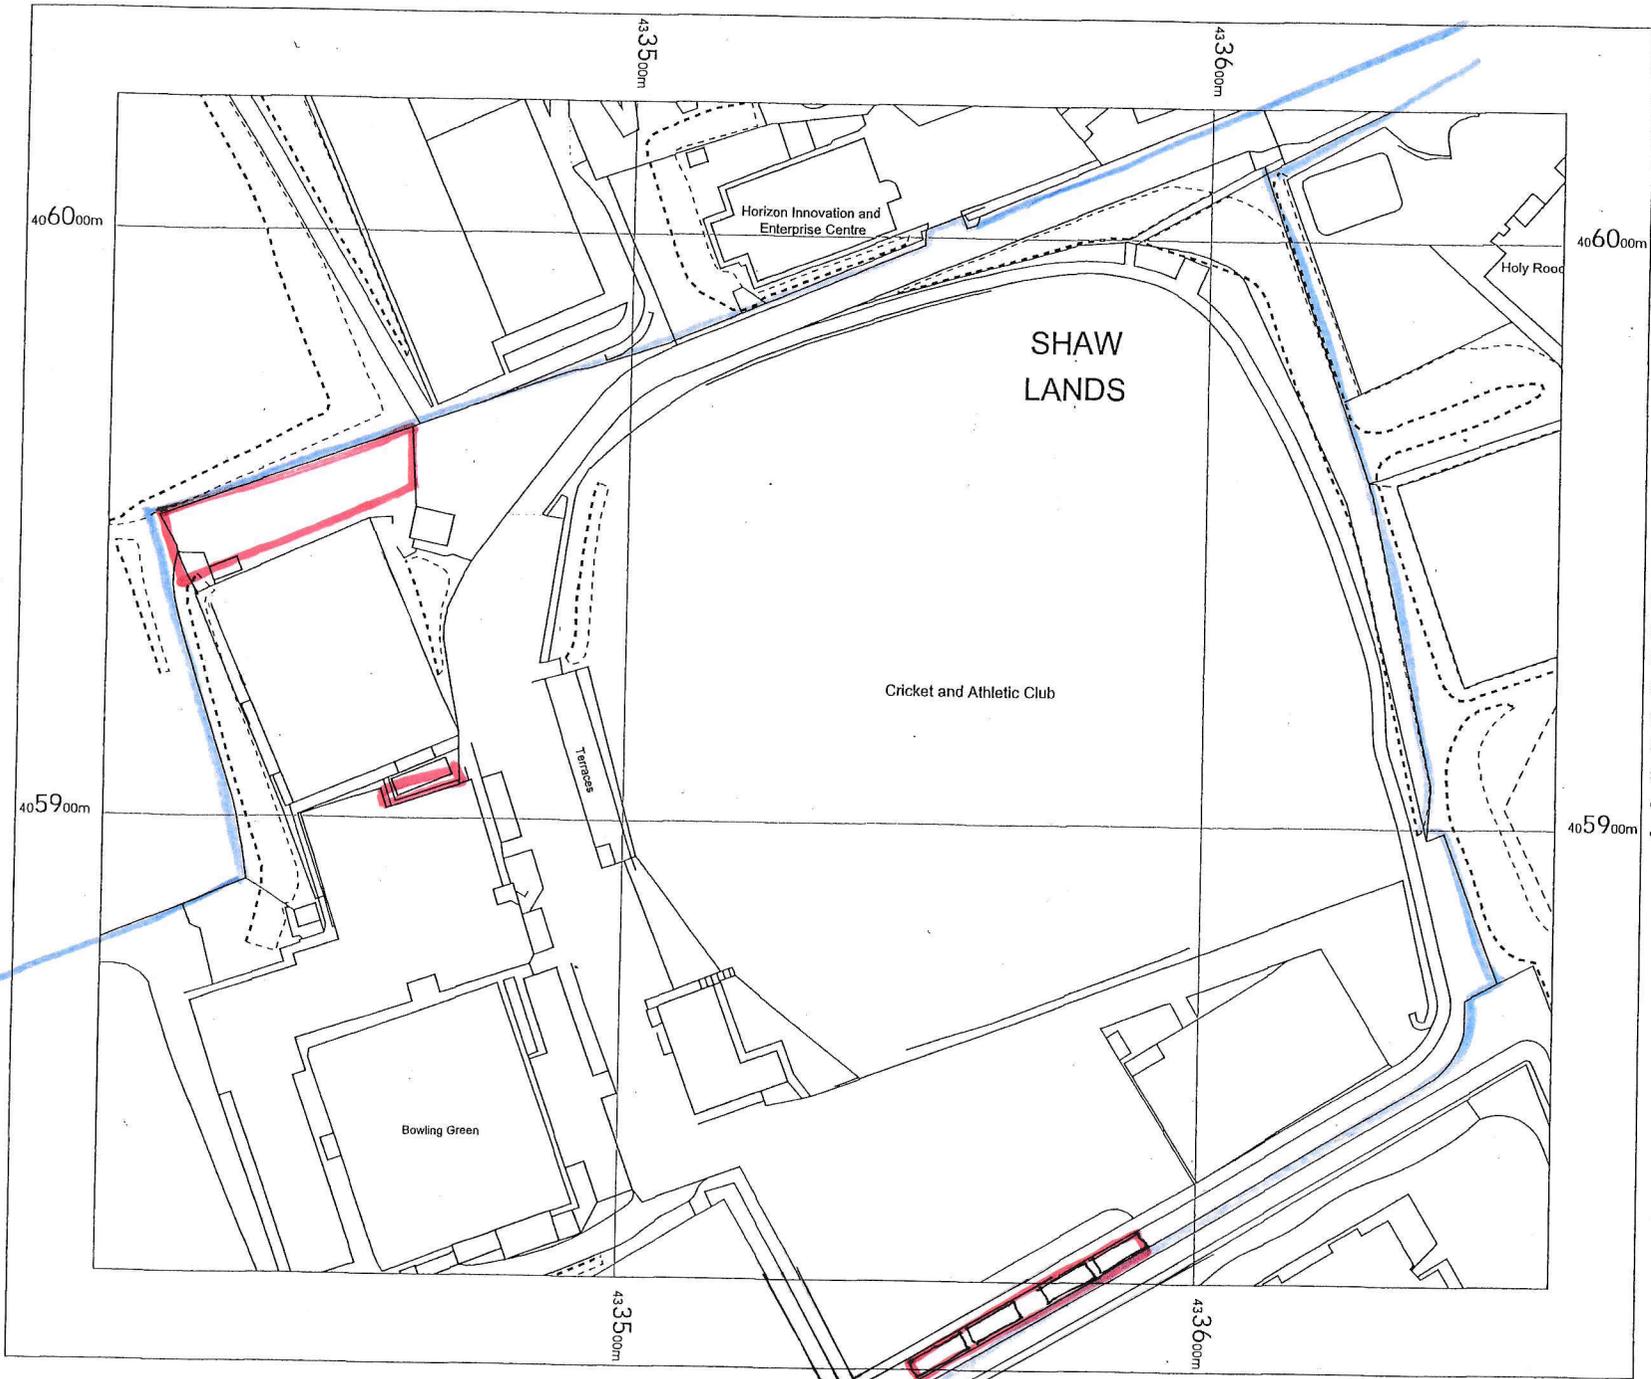


Shaw Lane Sports
Ground,
Shaw Lane,
Barnsley,
S70 6HZ

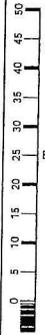

OS MasterMap 1250/2500/10000
scale
Wednesday, June 4, 2025, ID:
BW1-01225766
www.blackwellmapping.co.uk

1:1250 scale print at A4, Centre:
433536 E, 405922 N

©Crown Copyright Ordnance
Survey. Licence no. 100041041



BLACKWELL'S
www.blackwellmapping.co.uk

TEL: 0114 268 7658
maps.sheffield@blackwell.co.uk