


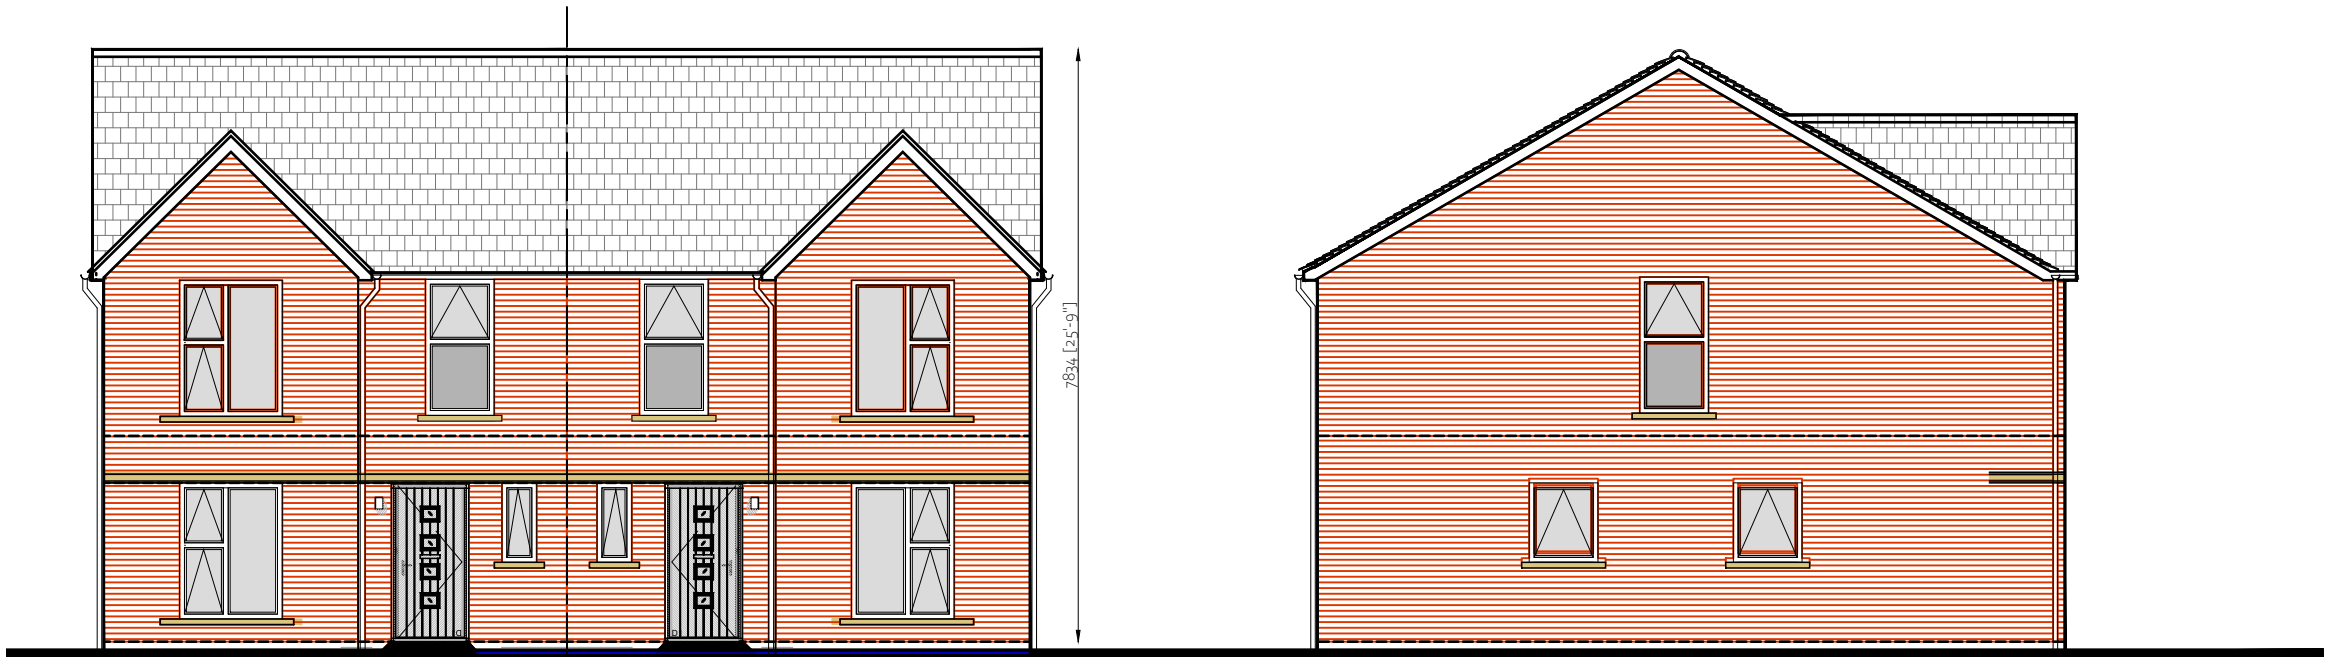

Front Elevation

Side Elevation



Rear Elevation

Side Elevation

CLIENT DETAILS		PROJECT	TITLE		REV	DESCRIPTION	DATE	Residential S72 Ltd, 9 Malham Close, Shafton Barnsley, S72 8PE T 01226 717079 M 07920 724305	
BLACKSTONE DEVELOPMENTS		LAND OFF SOUTHFIELD CRESCENT & SOUTHFIELD LANE THURNSCOE	PROPOSED ELEVATIONS						
HUNNINGLEY LA. STAIRFOOT BARNSELY			1097 sq.ft						
			REFERENCE 19-01-021-103	SCALE DATE					