
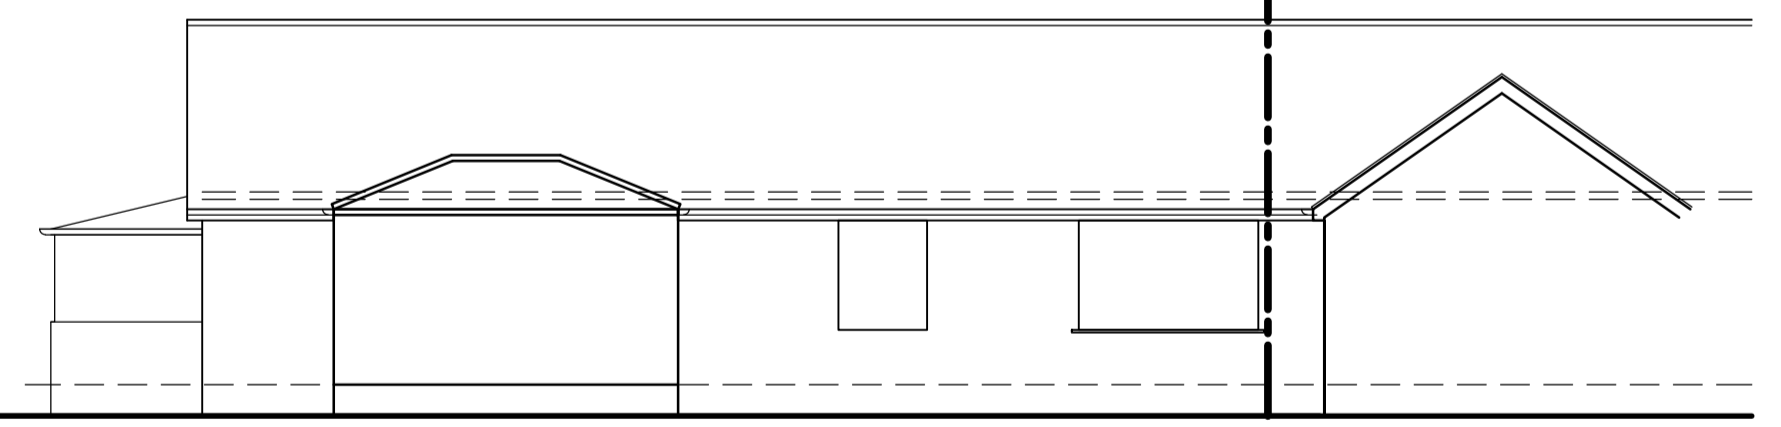
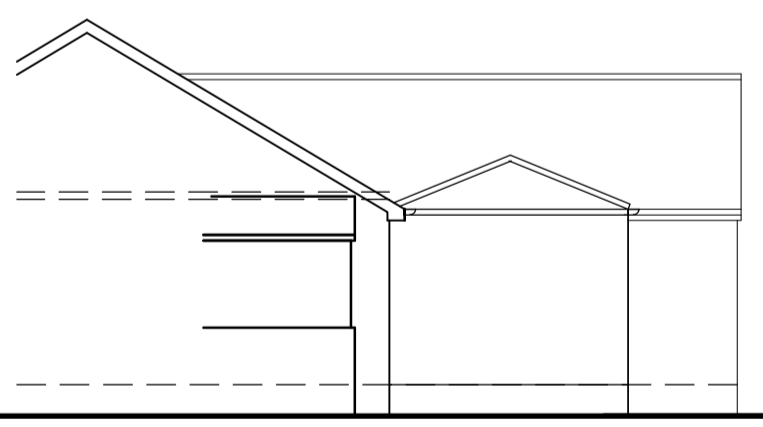
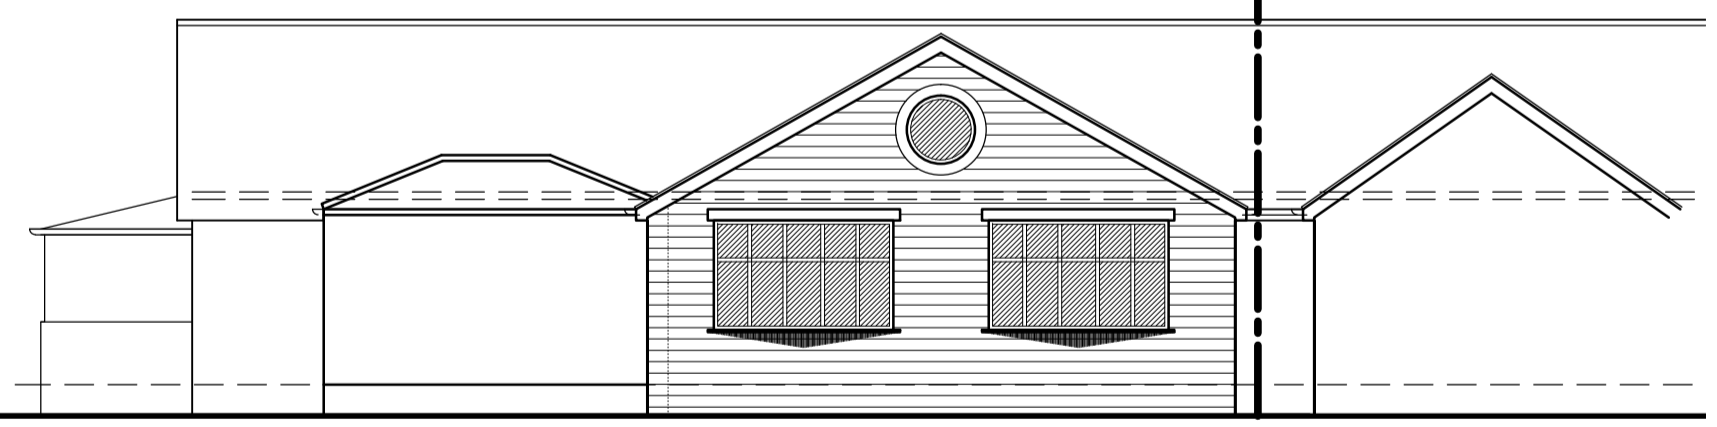
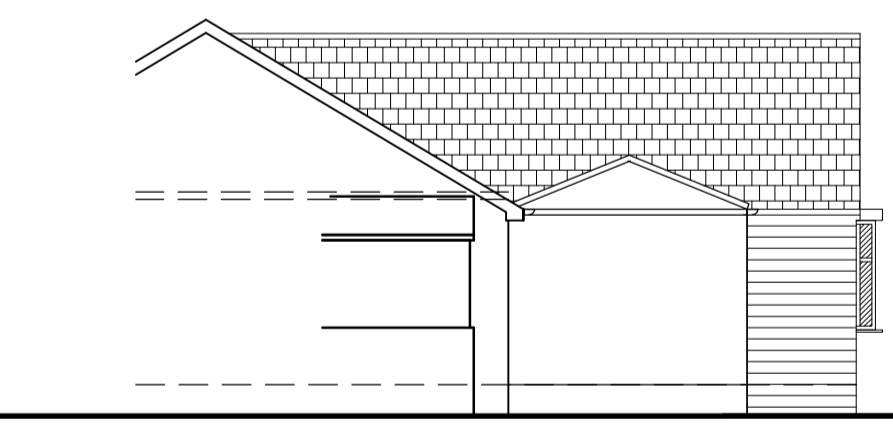
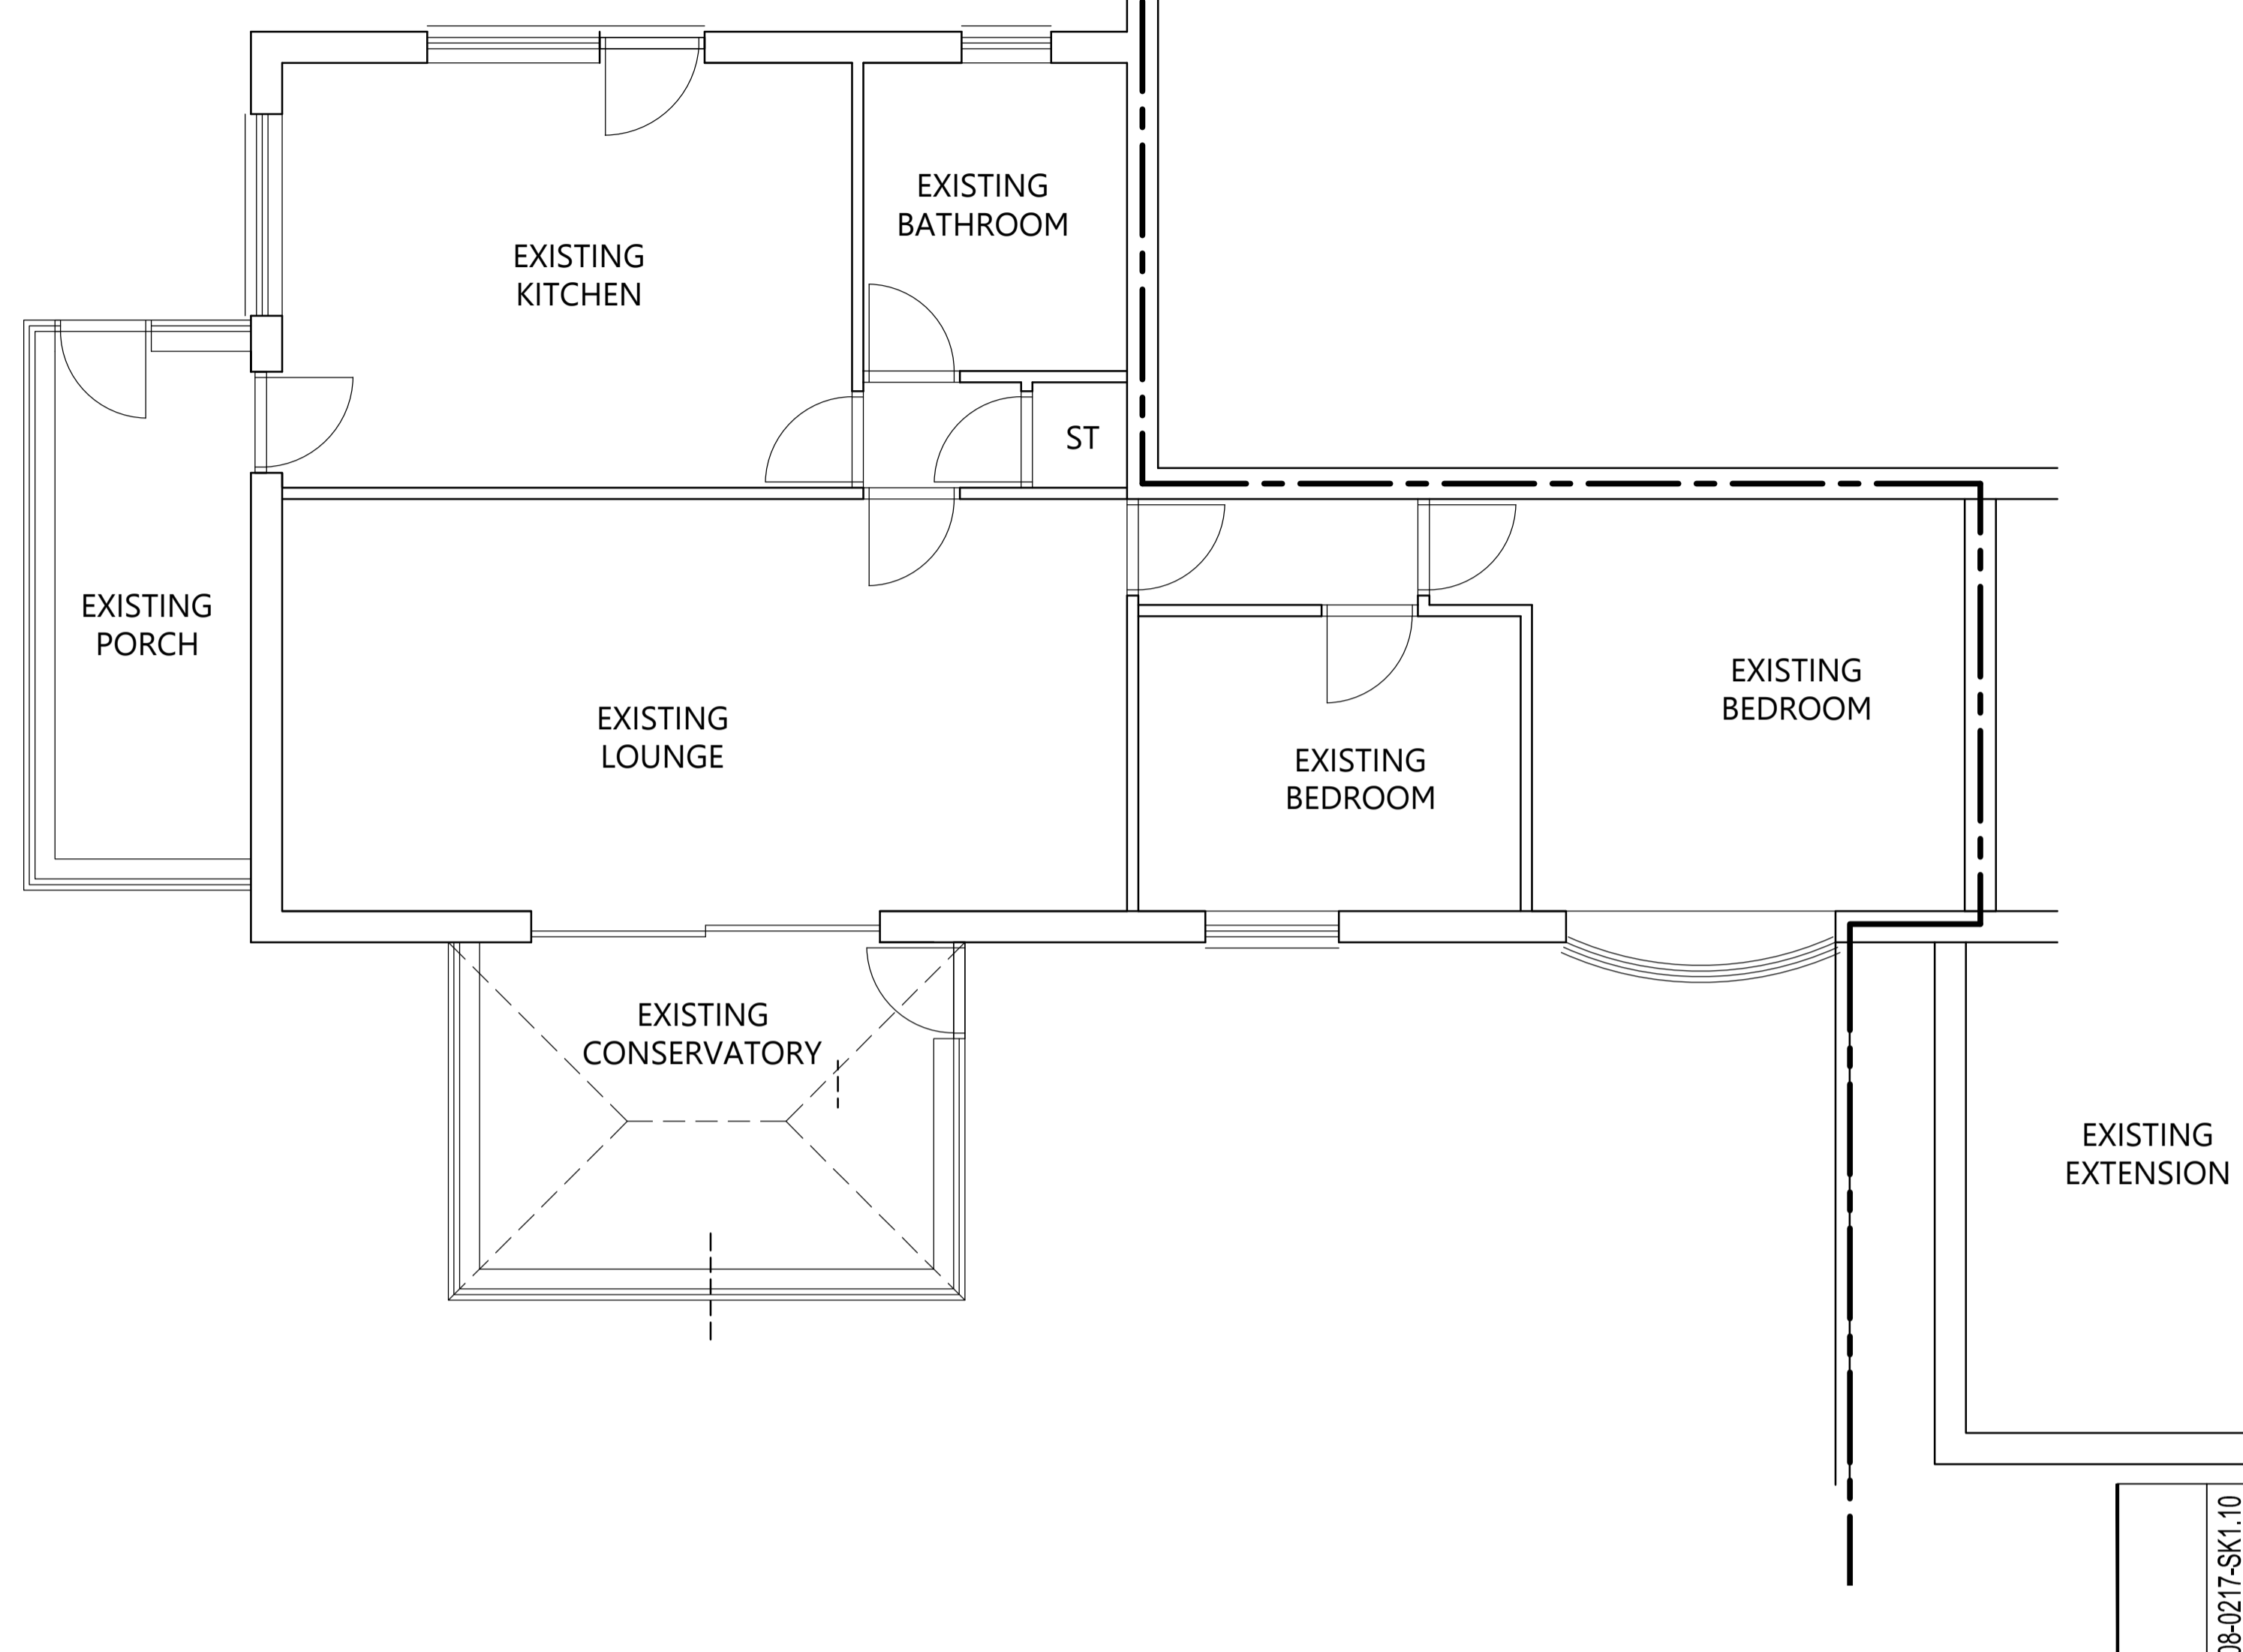


PROPOSED

EXISTING


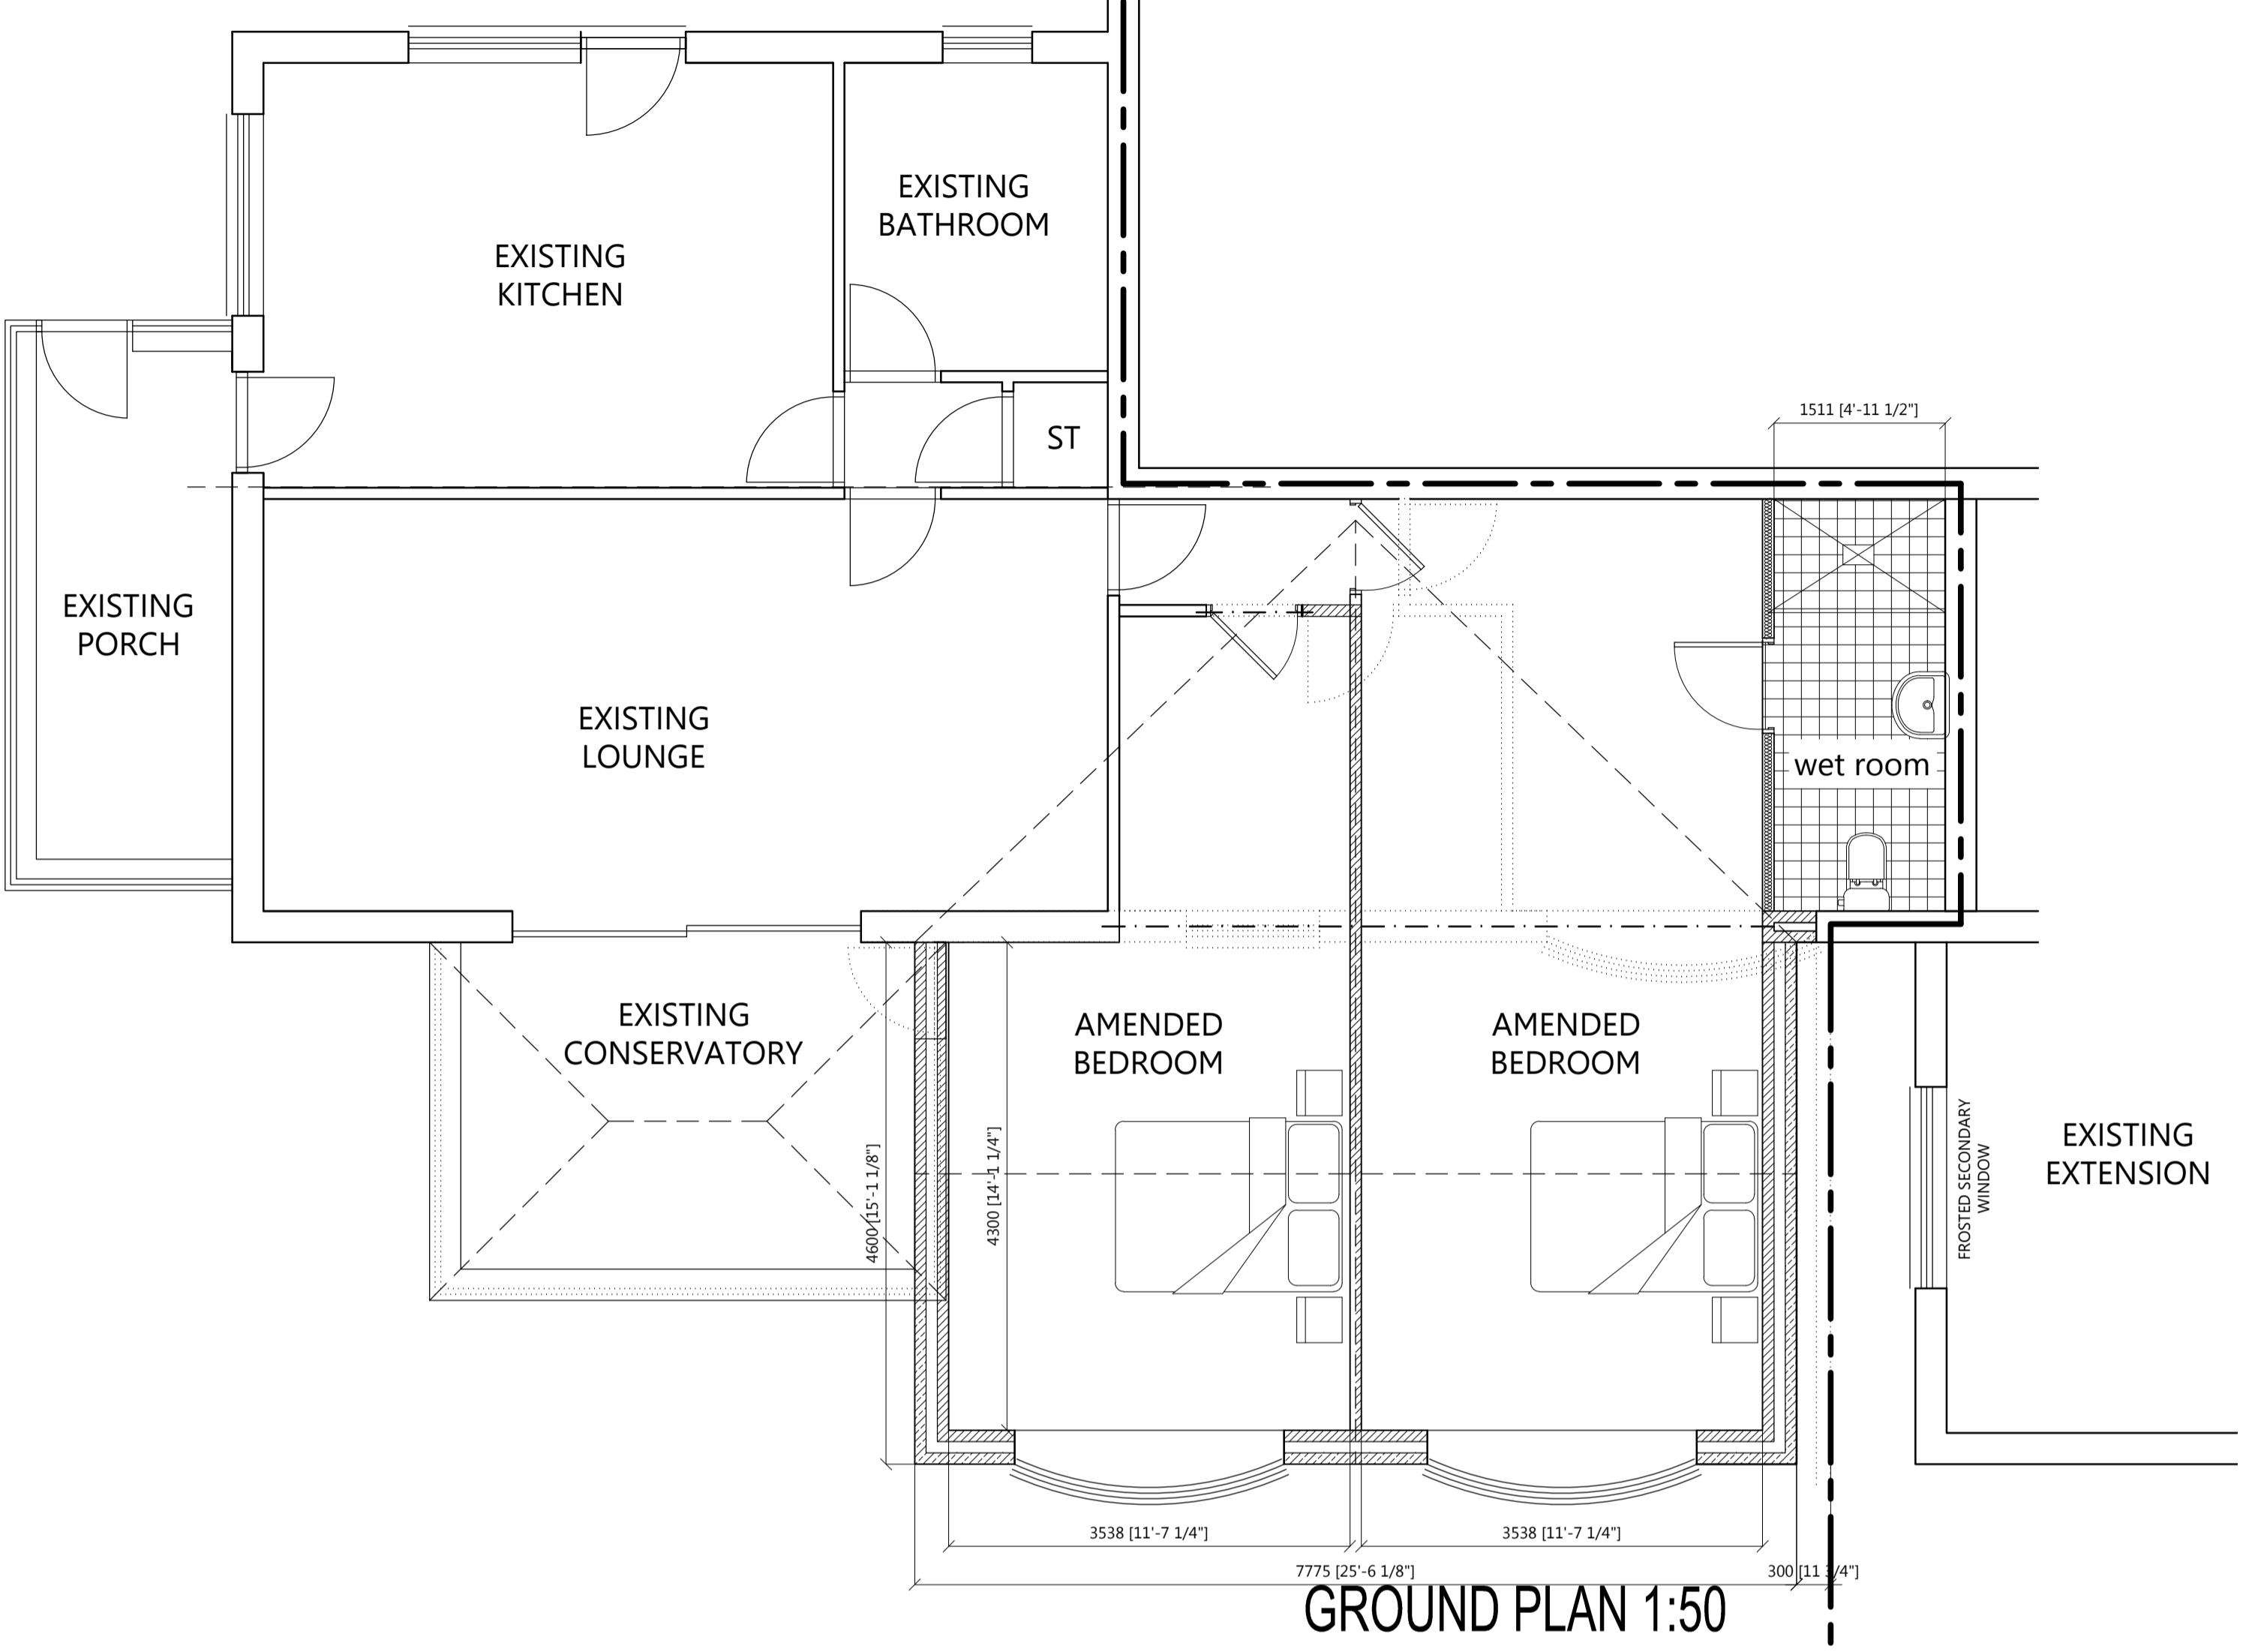


S-W ELEVATION 1:50

S-E ELEVATION 1:50

S-W ELEVATION 1:50

S-E ELEVATION 1:50

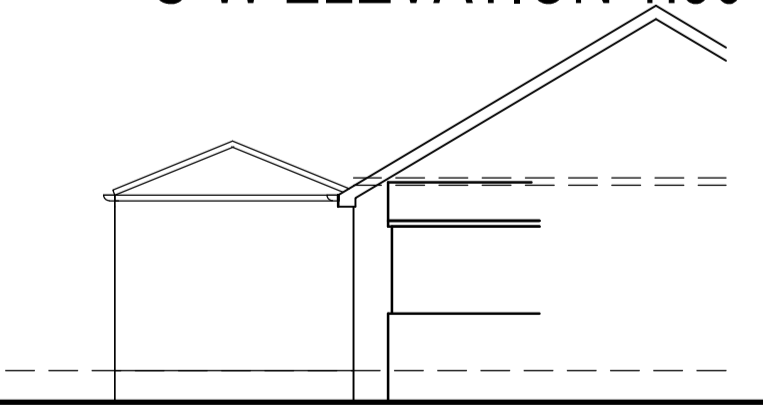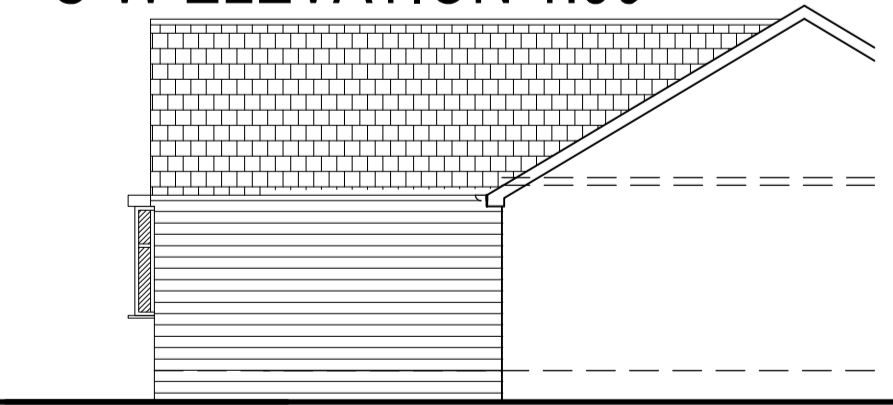

N-E ELEVATION 1:50

N-E ELEVATION 1:50