



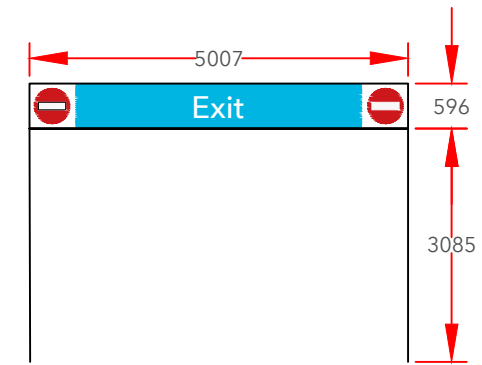

Scale 1:100 @A3

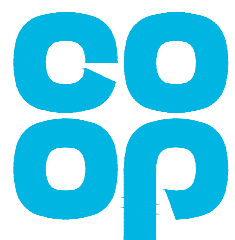

Car Wash

Store Name: Petrol Cathill
Store No: 3409
Futurama W.O: 129355
Store Type: Pop In - Value
Programme: Rollback
CAD reference: N/A

Address: Doncaster Road
Barnsley
South Yorkshire
S73 9JG
Revision: Original Scheme
Author: IS

Olympia House
Lockwood Court
Middleton Grove
Leeds
LS11 5TY
United Kingdom

Telephone: 0113 270 5595
Facsimile: 0113 277 1143
E-mail: postbox@futurama.ltd.uk

delivering
branded
environments™





Photos of Store

Store Name: Petrol Cathill
Store No: 3409
Futurama W.O: 129355
Store Type: Pop In - Value
Programme: Rollback
CAD reference: N/A

Address: Doncaster Road
Barnsley
South Yorkshire
S73 9JG
Revision: Original Scheme
Author: IS

Olympia House
Lockwood Court
Middleton Grove
Leeds
LS11 5TY
United Kingdom

Telephone: 0113 270 5595
Facsimile: 0113 277 1143
E-mail: postbox@futurama.ltd.uk

delivering
branded
environments™





Photos of Store

Store Name: Petrol Cathill
Store No: 3409
Futurama W.O: 129355
Store Type: Pop In - Value
Programme: Rollback
CAD reference: N/A


Address: Doncaster Road
Barnsley
South Yorkshire
S73 9JG
Revision: Original Scheme
Author: IS

Olympia House
Lockwood Court
Middleton Grove
Leeds
LS11 5TY
United Kingdom


Telephone: 0113 270 5595
Facsimile: 0113 277 1143
E-mail: postbox@futurama.ltd.uk

delivering
branded
environments™



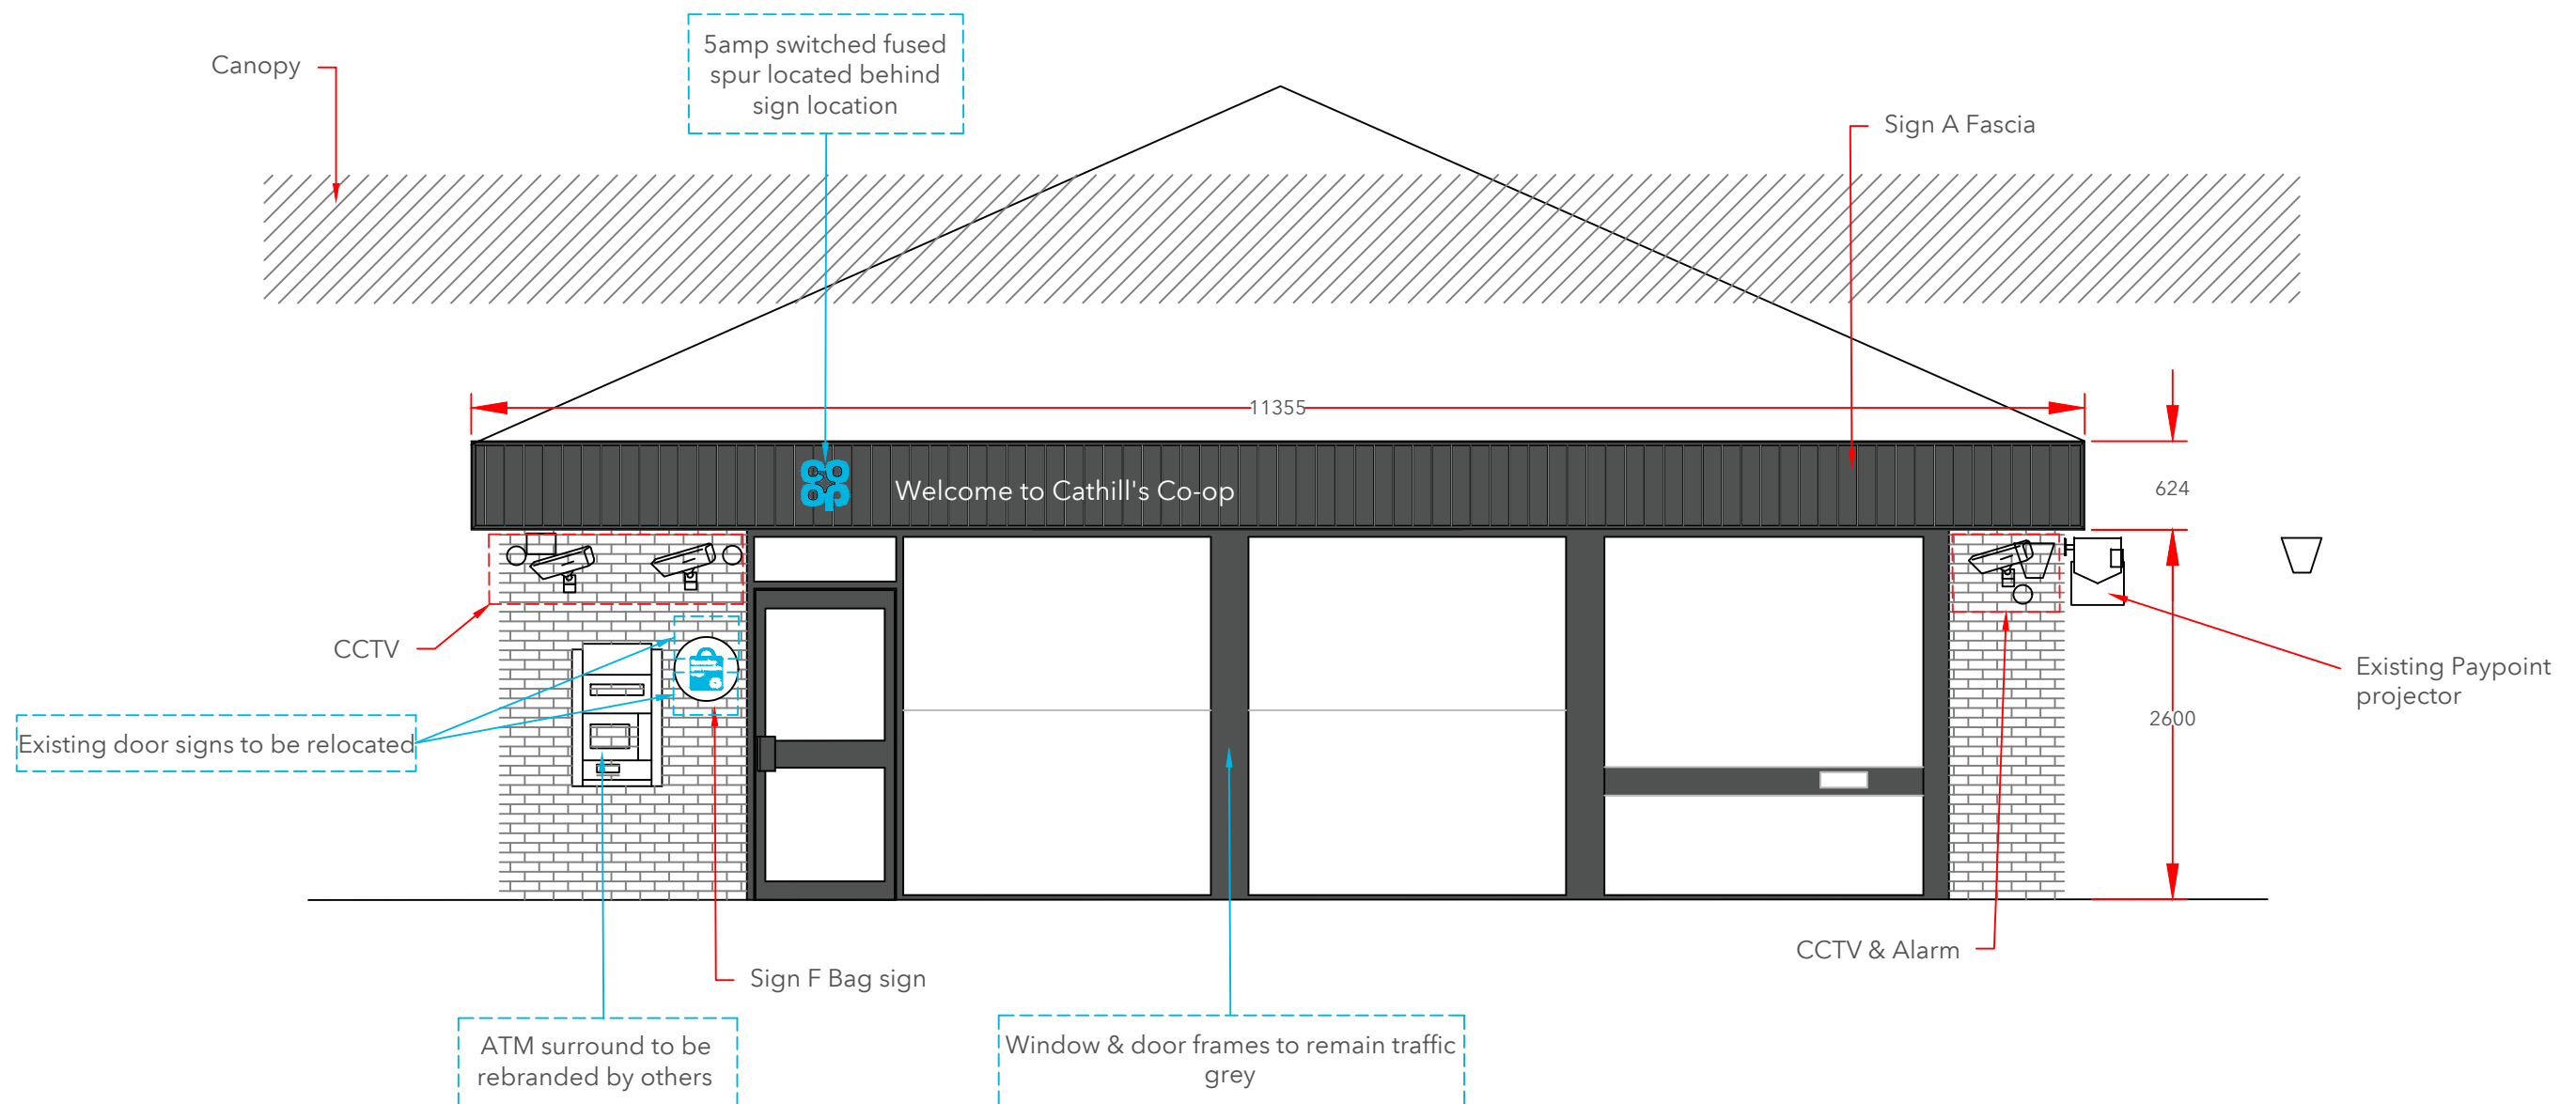

Elevation 1
Scale 1:50 @A3

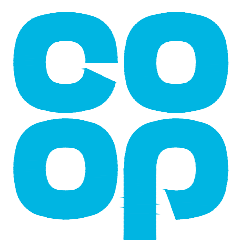

Proposed Elevation

Store Name: Petrol Cathill
Store No: 3409
Futurama W.O: 129355
Store Type: Pop In - Value
Programme: Rollback
CAD reference: N/A


Address: Doncaster Road
Barnsley
South Yorkshire
S73 9JG
Revision: Original Scheme
Author: IS

Olympia House
Lockwood Court
Middleton Grove
Leeds
LS11 5TY
United Kingdom


Telephone: 0113 270 5595
Facsimile: 0113 277 1143
E-mail: postbox@futurama.ltd.uk

delivering
branded
environments™



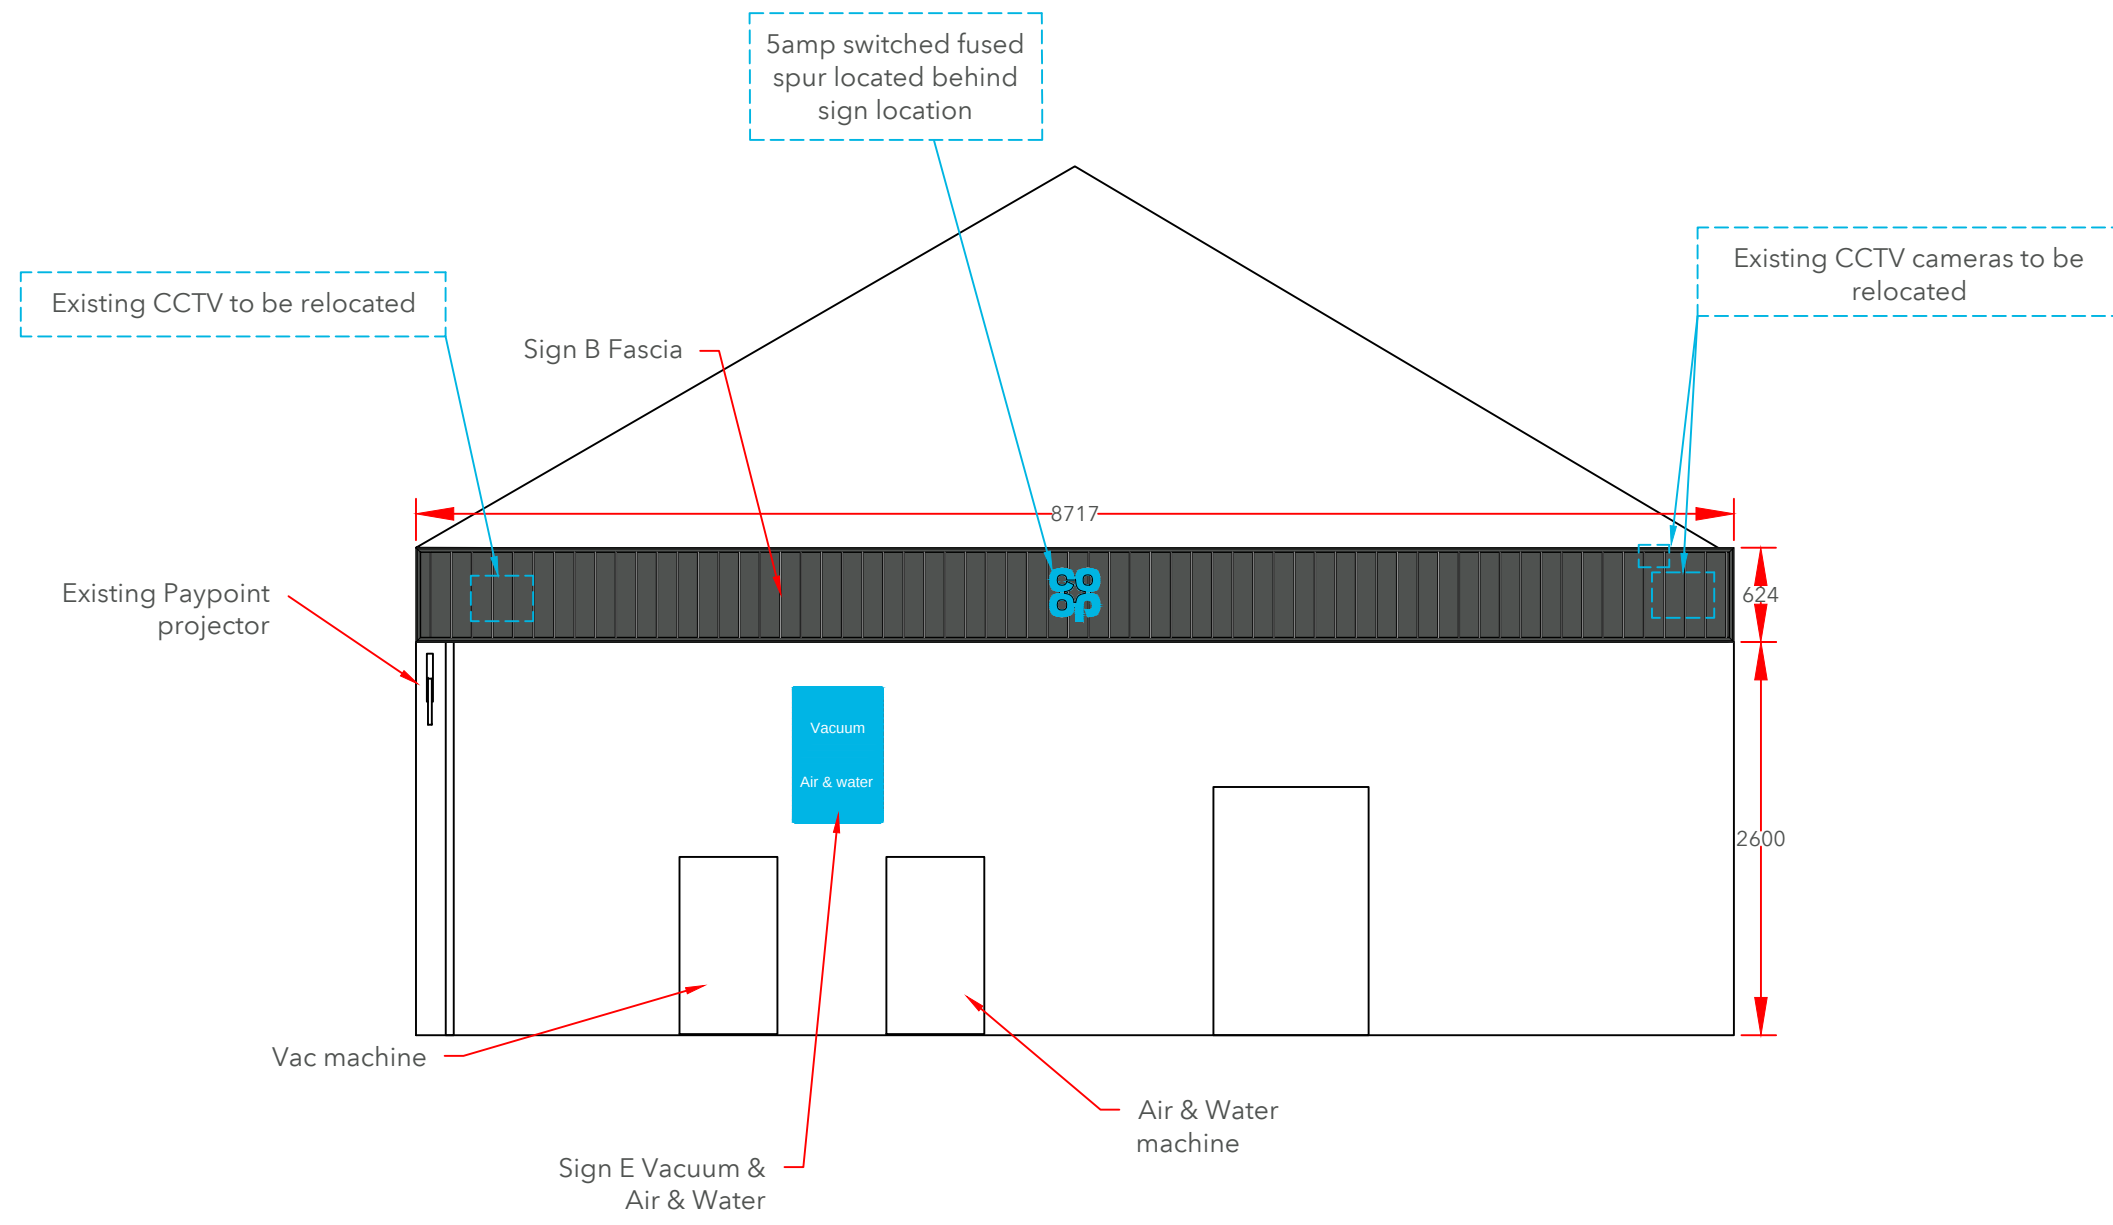

Elevation 2
Scale 1:50 @A3

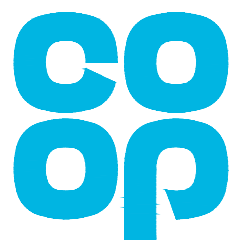

Proposed Elevation

Store Name: Petrol Cathill
Store No: 3409
Futurama W.O: 129355
Store Type: Pop In - Value
Programme: Rollback
CAD reference: N/A


Address: Doncaster Road
Barnsley
South Yorkshire
S73 9JG
Revision: Original Scheme
Author: IS

Olympia House
Lockwood Court
Middleton Grove
Leeds
LS11 5TY
United Kingdom


Telephone: 0113 270 5595
Facsimile: 0113 277 1143
E-mail: postbox@futurama.ltd.uk

delivering
branded
environments™



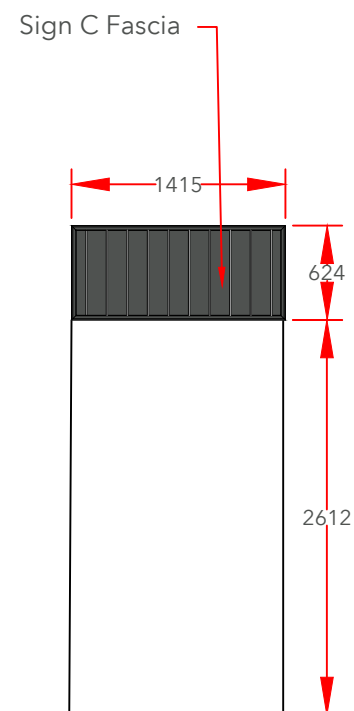

Elevation 3
Scale 1:50 @A3

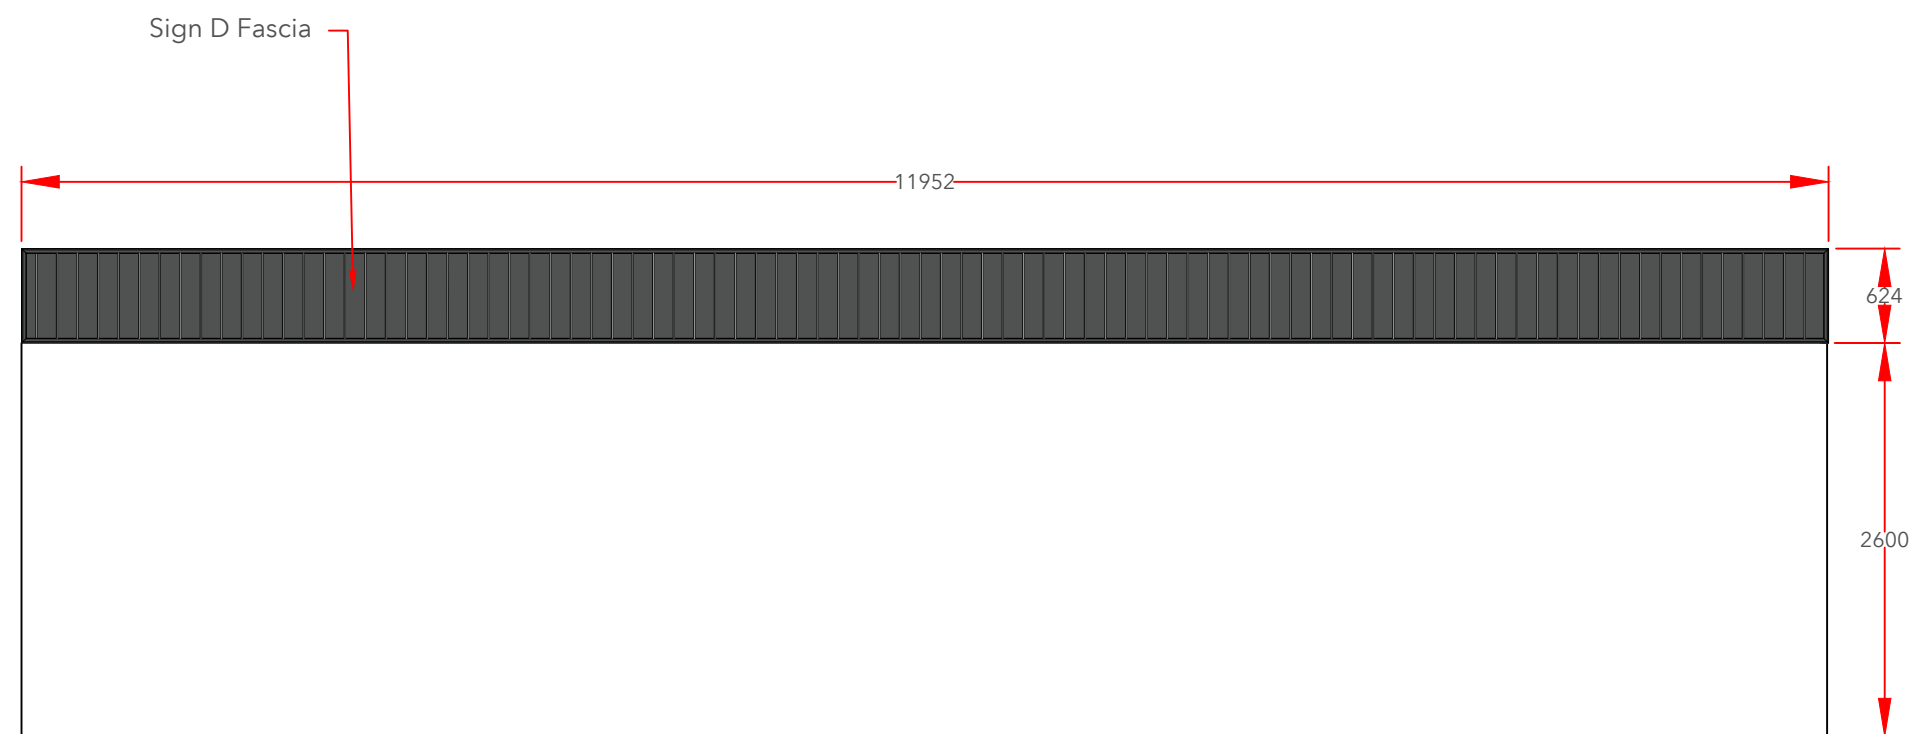

Elevation 4
Scale 1:50 @A3



Proposed Elevation

Store Name: Petrol Cathill
Store No: 3409
Futurama W.O: 129355
Store Type: Pop In - Value
Programme: Rollback
CAD reference: N/A


Address: Doncaster Road
Barnsley
South Yorkshire
S73 9JG
Revision: Original Scheme
Author: IS

Olympia House
Lockwood Court
Middleton Grove
Leeds
LS11 5TY
United Kingdom


Telephone: 0113 270 5595
Facsimile: 0113 277 1143
E-mail: postbox@futurama.ltd.uk

delivering
branded
environments™



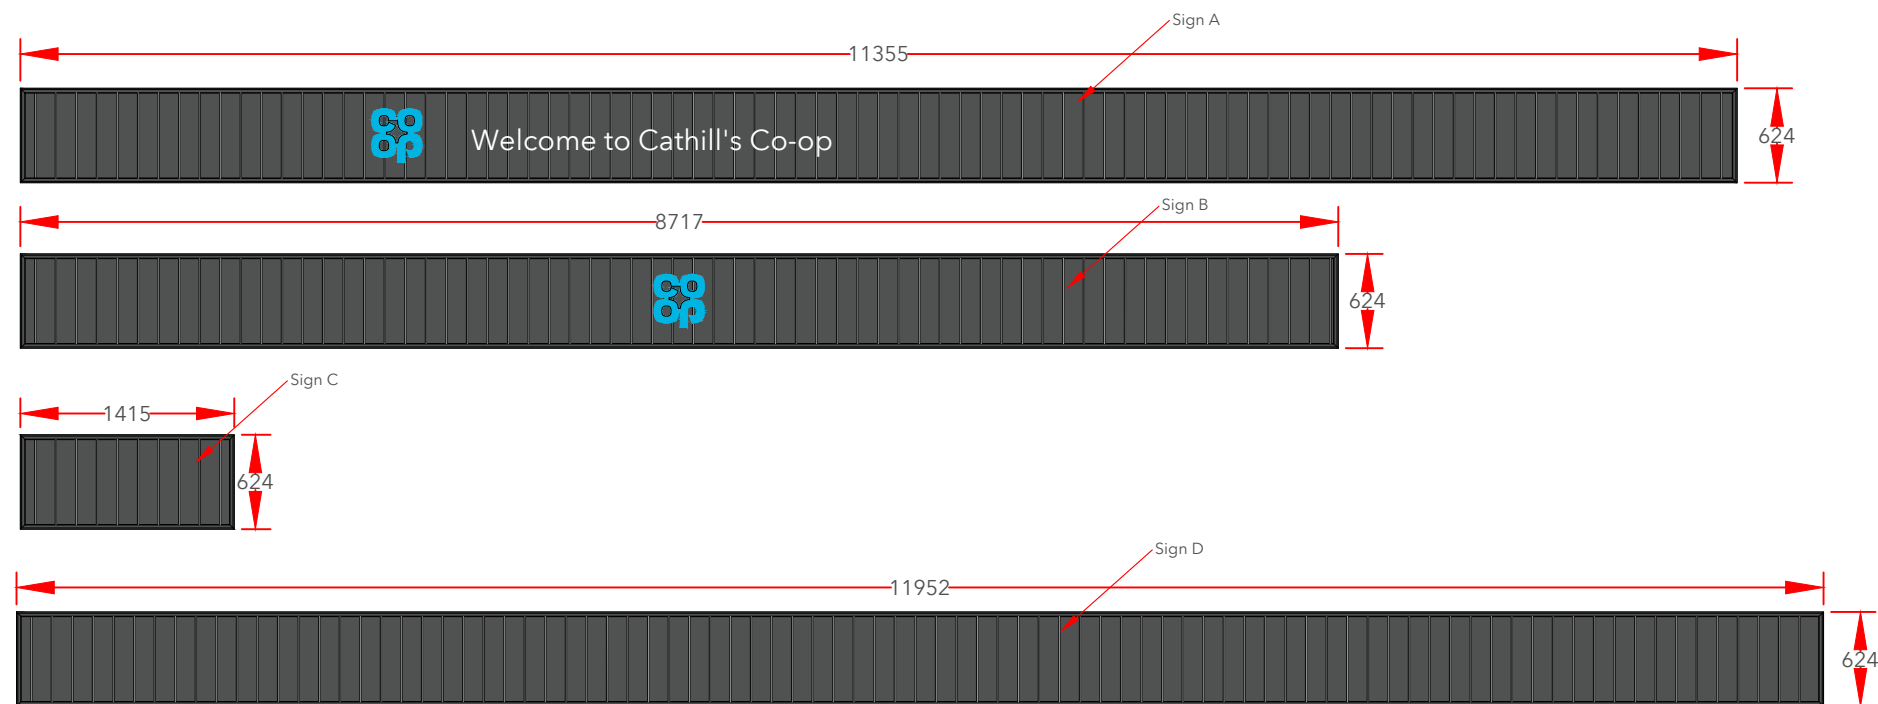

Sign A, B, C & D
Scale 1:50 @A3

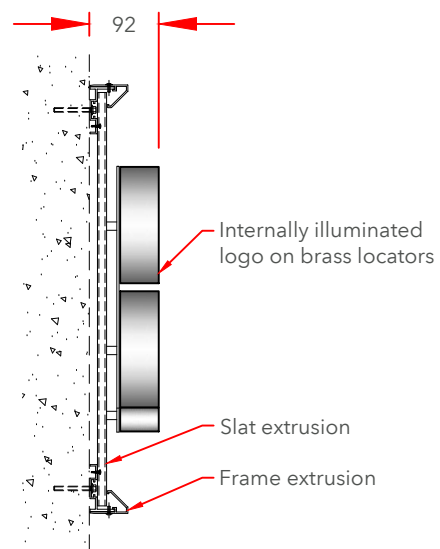

Logo Cross Section
Scale 1:10 @A3

Sign A, B, C & D Specifications:

Fascia (Signs A, B, C & D)

Aluminium slat fascia to suit site conditions.

Fascia constructed from individual Aluminium extrusions. Perimeter support extrusion fixed to the building substrate with suitable fixings, Aluminium vertical slats mounted and fixed to the support extrusion and trimmed around the perimeter with a chamfered trim.

Slat and trim to be finished Dark Grey Wood effect:

Decoral powder coating: 8G-940-A005 (lab code FP 714/38)

Decoral sublimatic Film: 2217/19 L.

(CFP-EX-I/M & CFP-EX-G/DG & CFP-EX-H/DG & CFP-EX-A/DG)

Logo (Signs (A & B)


350mm Single sided built up logo.(CFP-L-WM0350-WM/B)

Steel mounting plate with individual built-up internally illuminated letters.Mounting plate to be 3mm Mild Steel fixed to building substrate with brass locator fixings.

3D built-up letters to have aluminium sides, 50mm deep with 5mm Co-op BLUE acrylic faces. All visible edges, aluminium returns & mounting plate to be finished Silver RAL 9006 60% gloss. Internally illuminated by white LEDs.

Letters (Sign A only)

"Welcome to Anytown Co-op" 190mm to match 500mm/650mm logo to be from 5mm WHITE Perspex 069 Acrylic on locator snap fixings.(CFP-WL0650-A/W)

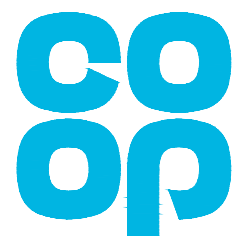

Collections

Store Name: Petrol Cathill
Store No: 3409
Futurama W.O: 129355
Store Type: Pop In - Value
Programme: Rollback
CAD reference: N/A


Address: Doncaster Road
Barnsley
South Yorkshire
S73 9JG
Revision: Original Scheme
Author: IS

Olympia House
Lockwood Court
Middleton Grove
Leeds
LS11 5TY
United Kingdom

Telephone: 0113 270 5595
Facsimile: 0113 277 1143
E-mail: postbox@futurama.ltd.uk

delivering
branded
environments™



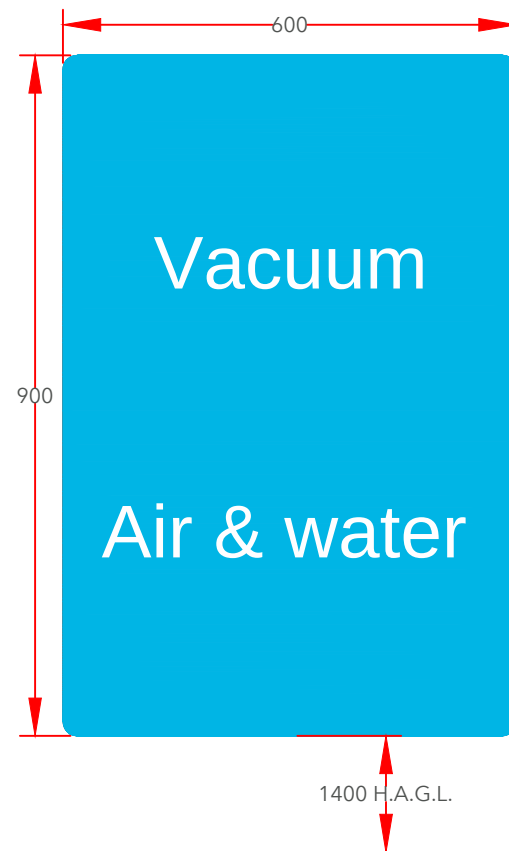


Sign E - Scale 1:10

600mm x 900mm "Vacuum Air & water"
non-standard parking sign.
3mm ACM with applied vinyl display &
anti-graffitti laminate. 20mm radius
corners. Non-illuminated.
(CFP-CP-129355 - E)




Sign F - Scale 1:10

450mm dia parking roundel "Remember your
reusable bags". 3mm ACM with applied vinyl
display & anti-graffitti laminate.
Non-illuminated. (CFP-CP-0450-I002)

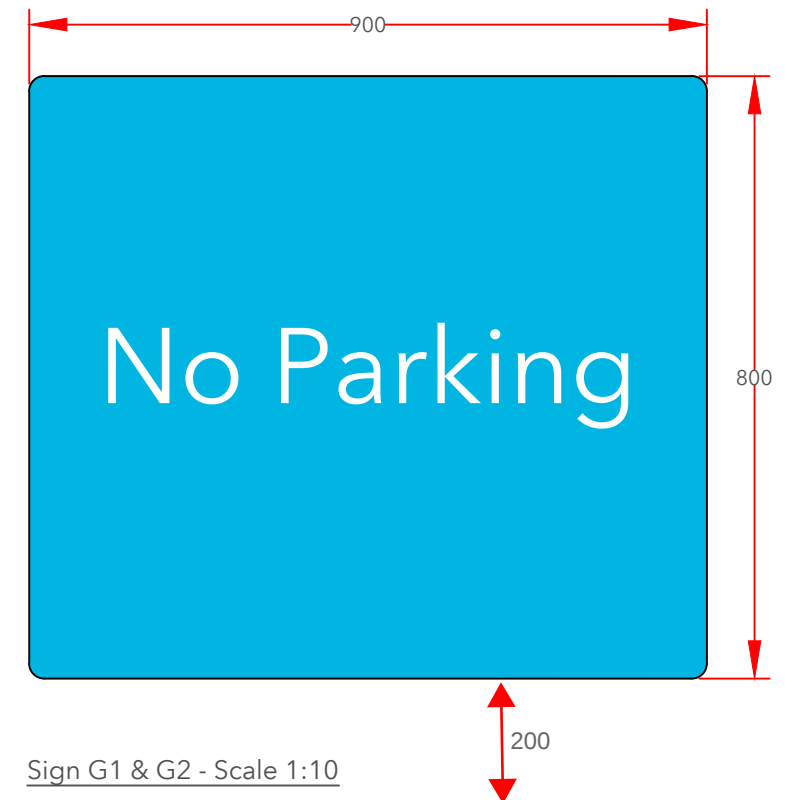

Sign G1 & G2 - Scale 1:10

900mm x 800mm non-standard parking
sign.
3mm ACM with applied vinyl display &
anti-graffitti laminate. 20mm radius
corners. Non-illuminated.
(CFP-CP-129355 - G)

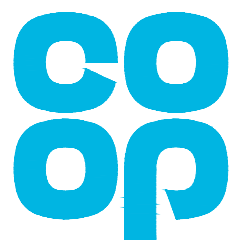

Collections

Store Name: Petrol Cathill
Store No: 3409
Futurama W.O: 129355
Store Type: Pop In - Value
Programme: Rollback
CAD reference: N/A

Address: Doncaster Road
Barnsley
South Yorkshire
S73 9JG
Revision: Original Scheme
Author: IS

Olympia House
Lockwood Court
Middleton Grove
Leeds
LS11 5TY
United Kingdom

Telephone: 0113 270 5595
Facsimile: 0113 277 1143
E-mail: postbox@futurama.ltd.uk


delivering
branded
environments™





Sign H - Scale 1:10

2400mm x 800mm non-standard parking sign.
3mm ACM with applied vinyl display &
anti-graffitti laminate. 20mm radius corners.
Non-illuminated. (CFP-CP-129355 - H)

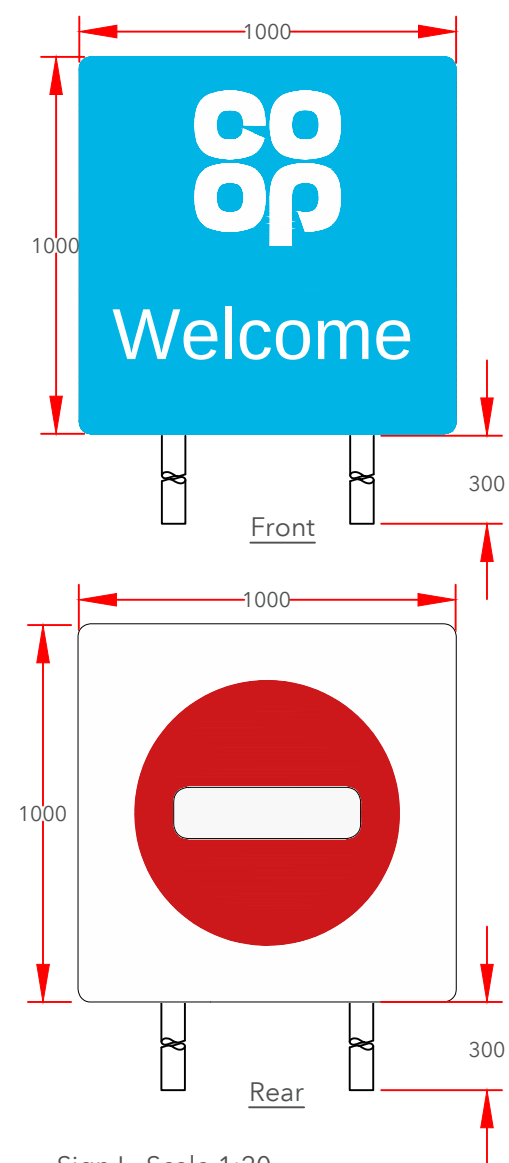

Sign I - Scale 1:20

Double sided twin pole non-standard
parking sign 1000mm x 1000mm. Flat ACM
panel with applied vinyl display, anti-graffitti
laminate and round corners.
Non-illuminated.
(CFP-CP-129355 - I)



Collections

Store Name: Petrol Cathill
Store No: 3409
Futurama W.O: 129355
Store Type: Pop In - Value
Programme: Rollback
CAD reference: N/A


Address: Doncaster Road
Barnsley
South Yorkshire
S73 9JG
Revision: Original Scheme
Author: IS

Olympia House
Lockwood Court
Middleton Grove
Leeds
LS11 5TY
United Kingdom

Telephone:
0113 270 5595
Facsimile:
0113 277 1143
E-mail:
postbox@futurama.ltd.uk

delivering
branded
environments™



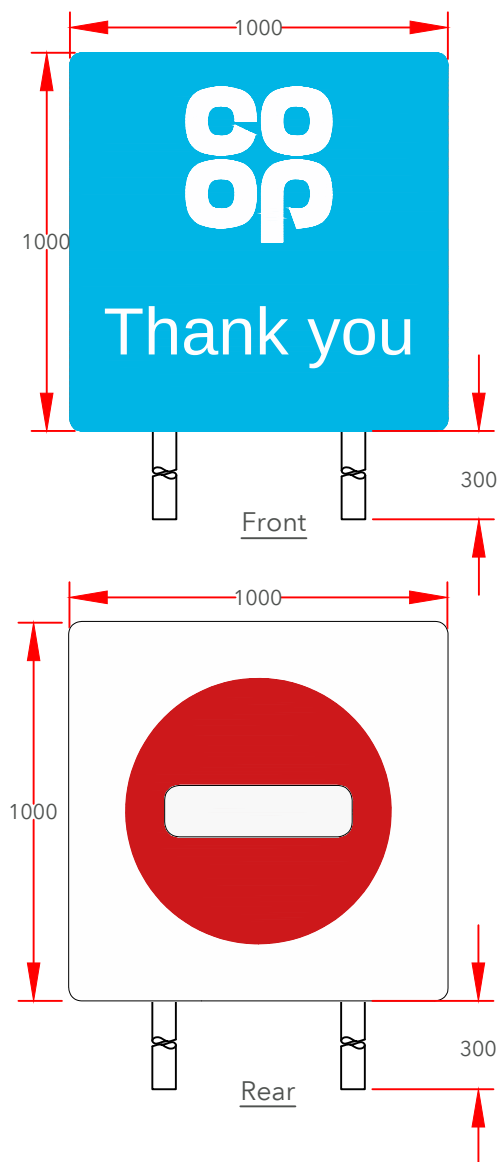

Sign J - Scale 1:20

Double sided twin pole non-standard parking sign 1000mm x 1000mm. Flat ACM panel with applied vinyl display, anti-graffitti laminate and round corners.

Non-illuminated.
(CFP-CP-129355 - J)



Collections

Store Name: Petrol Cathill
Store No: 3409
Futurama W.O: 129355
Store Type: Pop In - Value
Programme: Rollback
CAD reference: N/A




Address: Doncaster Road
Barnsley
South Yorkshire
S73 9JG
Revision: Original Scheme
Author: IS

Olympia House
Lockwood Court
Middleton Grove
Leeds
LS11 5TY
United Kingdom

Telephone: 0113 270 5595
Facsimile: 0113 277 1143
E-mail: postbox@futurama.ltd.uk

delivering
branded
environments™




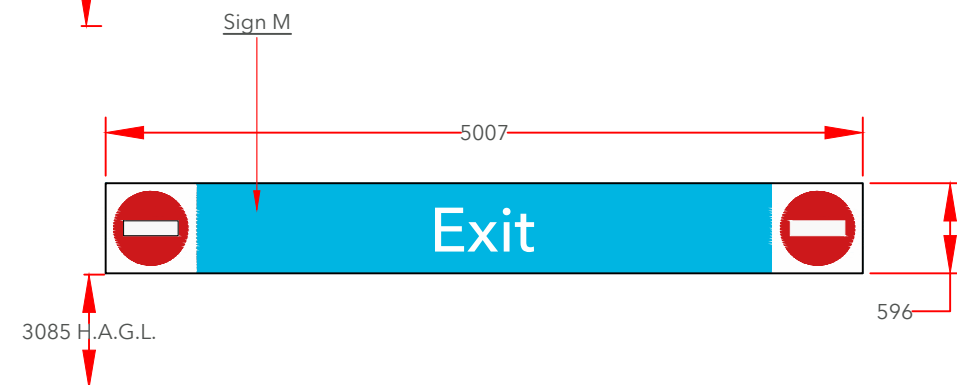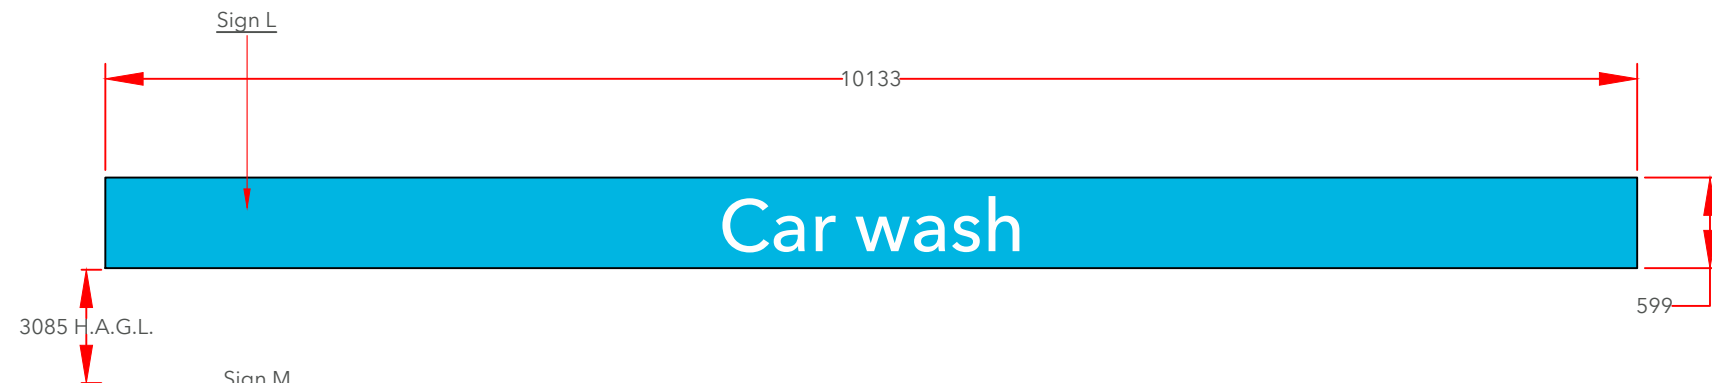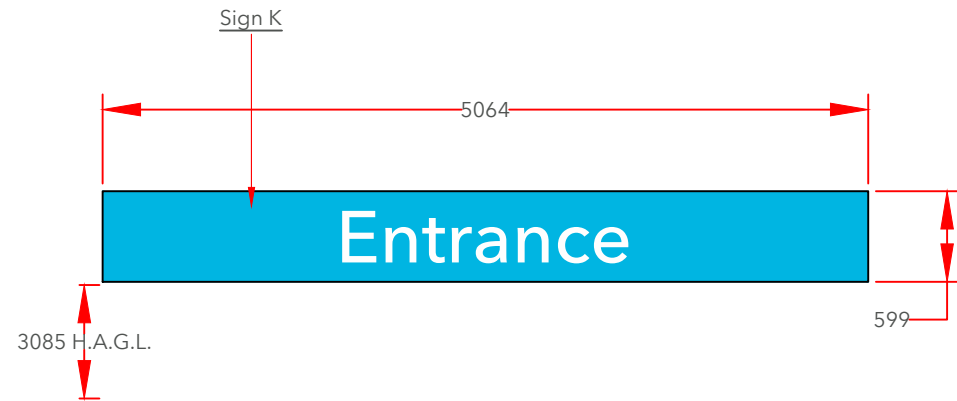

Signs K, L & M Specifications:

Flat aluminium panels with applied vinyl display.
Non-illuminated

Scale 1:50

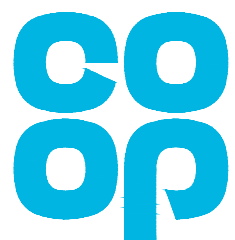

Collections

Store Name: Petrol Cathill
Store No: 3409
Futurama W.O: 129355
Store Type: Pop In - Value
Programme: Rollback
CAD reference: N/A


Address: Doncaster Road
Barnsley
South Yorkshire
S73 9JG
Revision: Original Scheme
Author: IS

Olympia House
Lockwood Court
Middleton Grove
Leeds
LS11 5TY
United Kingdom

Telephone: 0113 270 5595
Facsimile: 0113 277 1143
E-mail: postbox@futurama.ltd.uk

delivering
branded
environments™



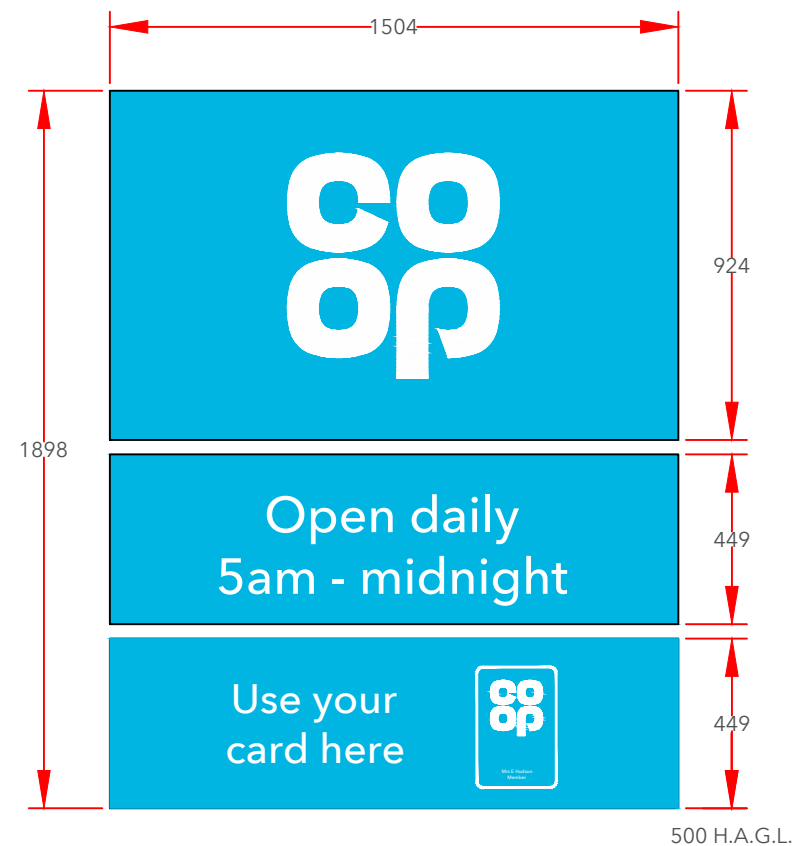

Signs N1 & N2 - Scale 1:20


Double sided totem reclad, panels to be fitted into existing frame. Panels to be acrylic to match Pantone 306c with applied vinyl display. To be internally illuminated.



Proposed



Existing

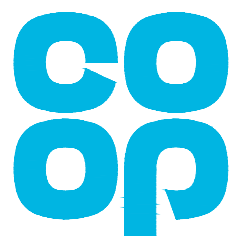

Collections

Store Name: Petrol Cathill
Store No: 3409
Futurama W.O: 129355
Store Type: Pop In - Value
Programme: Rollback
CAD reference: N/A



Address: Doncaster Road
Barnsley
South Yorkshire
S73 9JG
Revision: Original Scheme
Author: IS

Olympia House
Lockwood Court
Middleton Grove
Leeds
LS11 5TY
United Kingdom

Telephone: 0113 270 5595
Facsimile: 0113 277 1143
E-mail: postbox@futurama.ltd.uk


delivering
branded
environments™



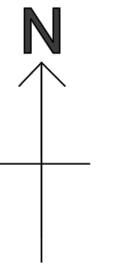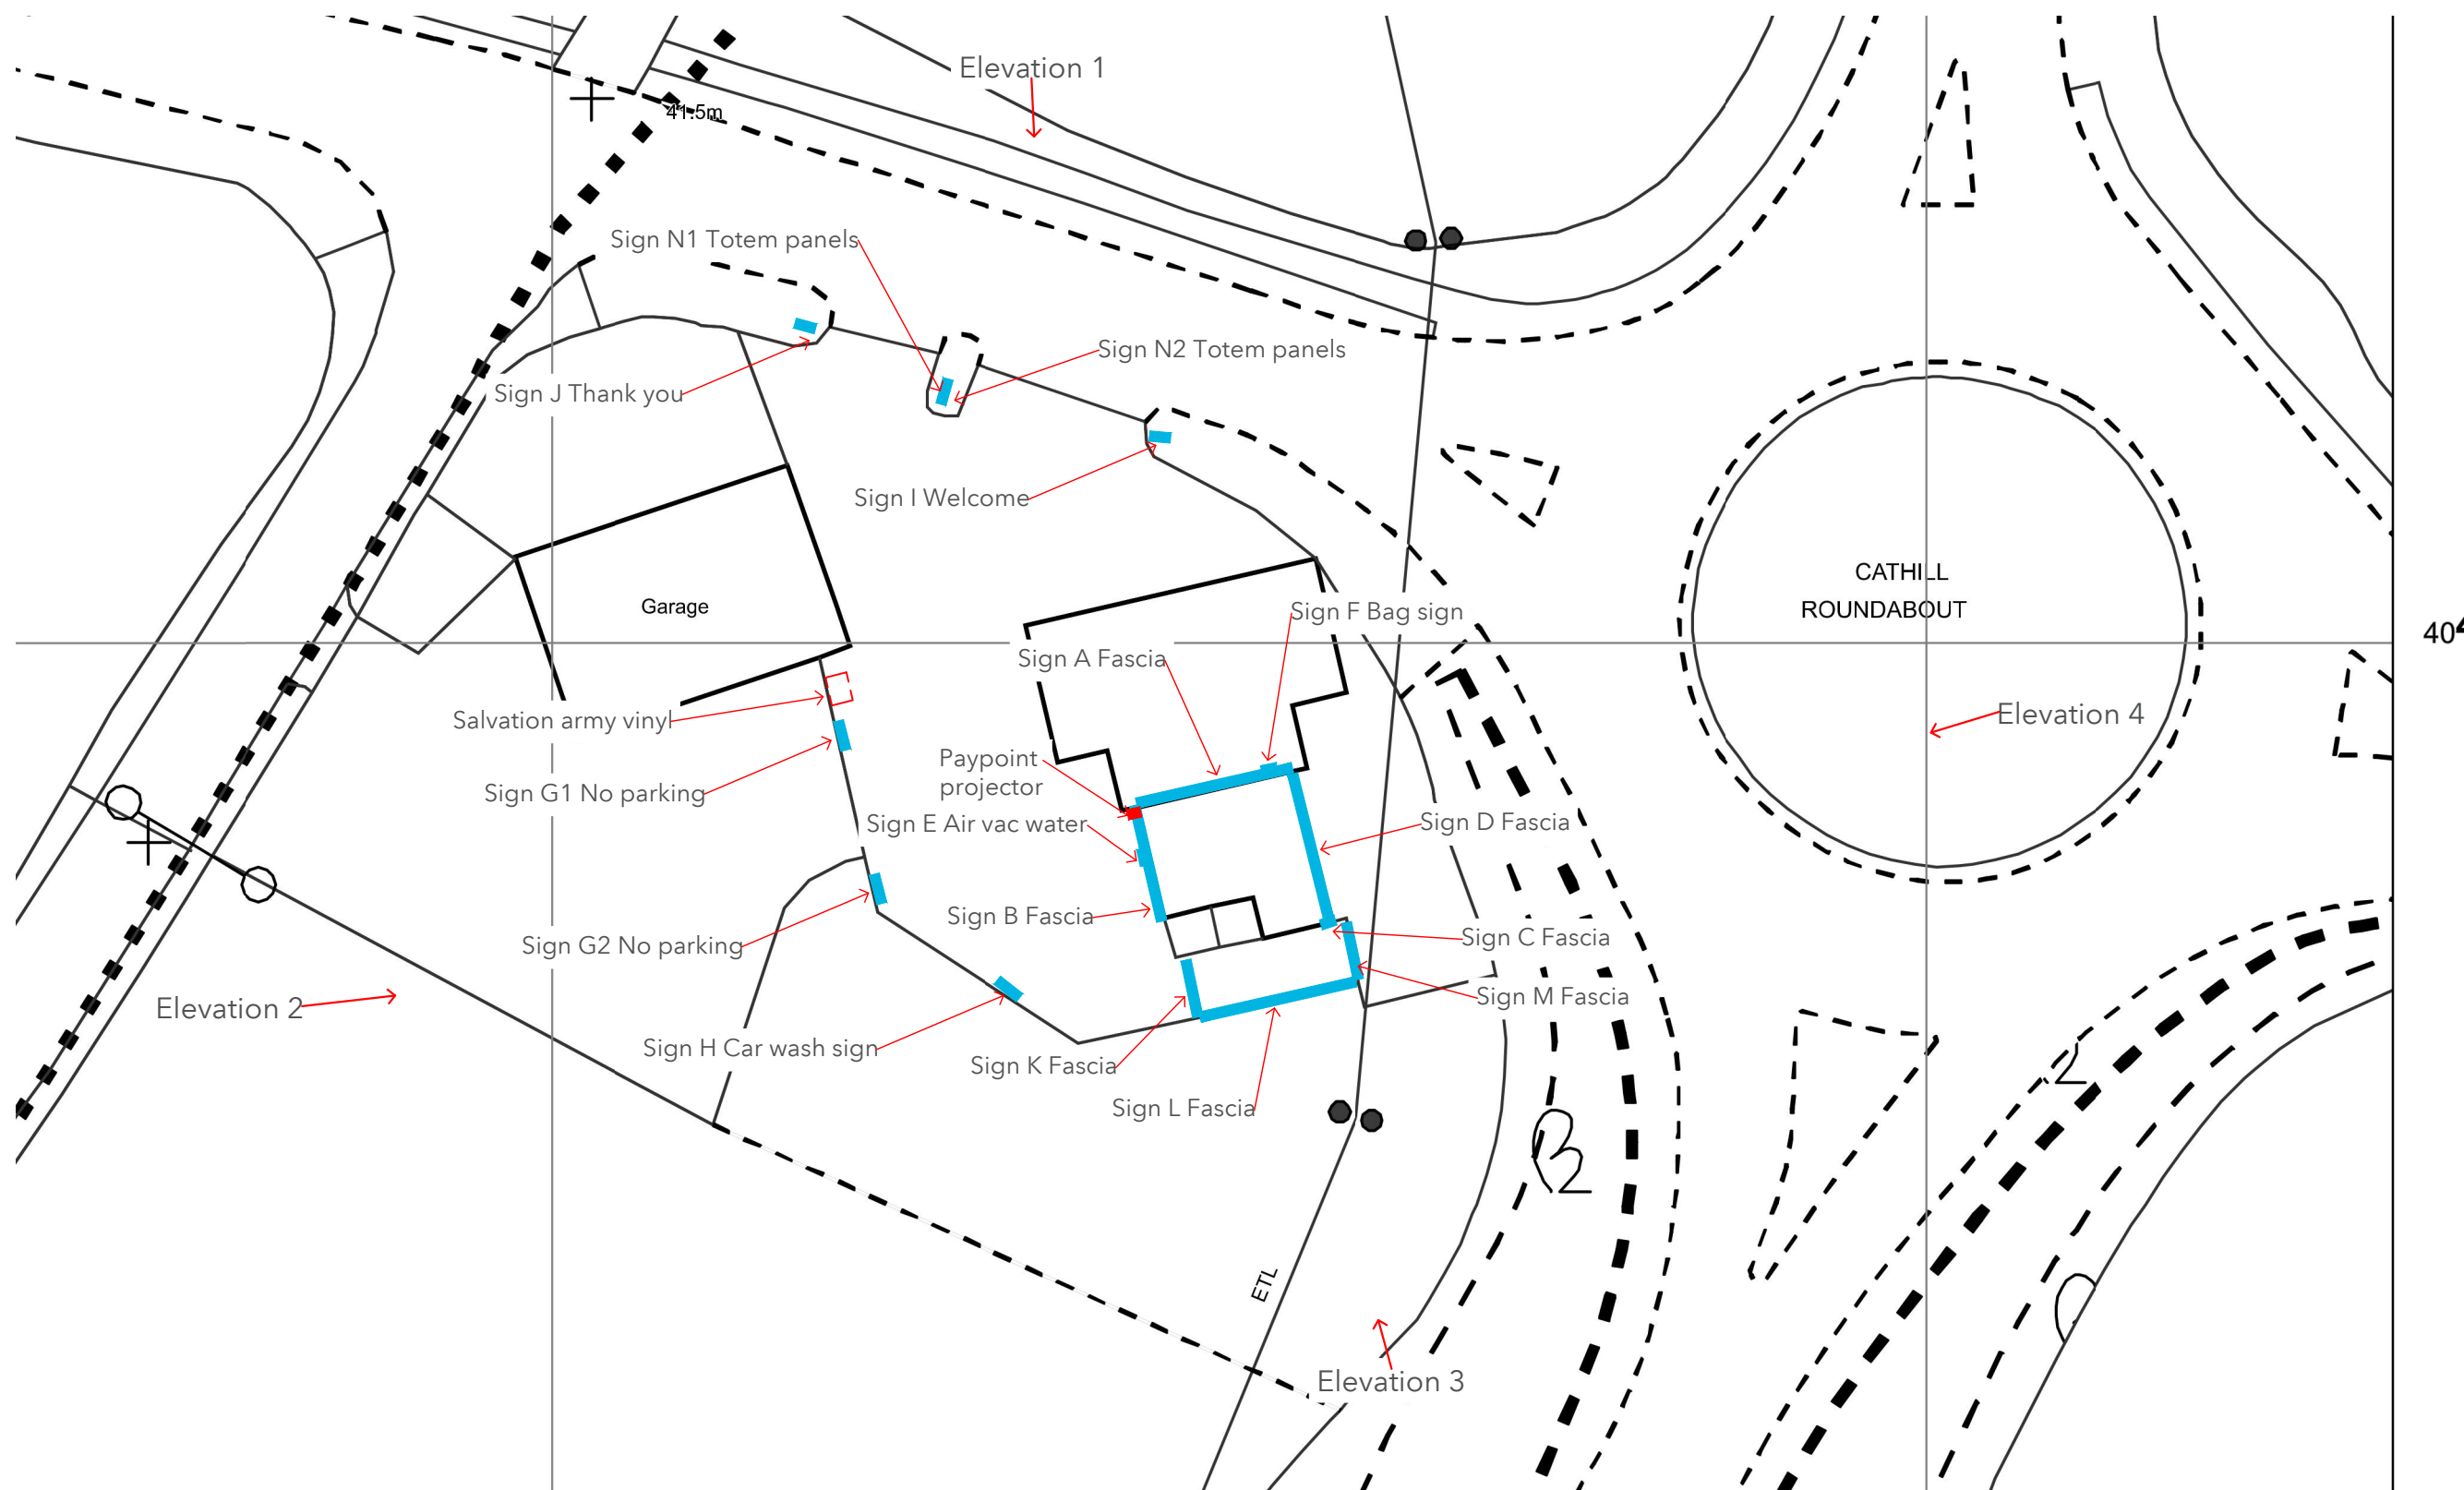

Key

Co-op signs █
3rd Party signs █

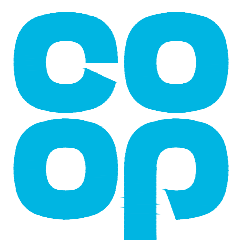

Site plan - Scale 1:500@A3

Store Name: Petrol Cathill
Store No: 3409
Futurama W.O: 129355
Store Type: Pop In - Value
Programme: Rollback
CAD reference: N/A

Address: Doncaster Road
Barnsley
South Yorkshire
S73 9JG
Revision: Original Scheme
Author: IS

Olympia House
Lockwood Court
Middleton Grove
Leeds
LS11 5TY
United Kingdom

Telephone: 0113 270 5595
Facsimile: 0113 277 1143
E-mail: postbox@futurama.ltd.uk

delivering
branded
environments™

