

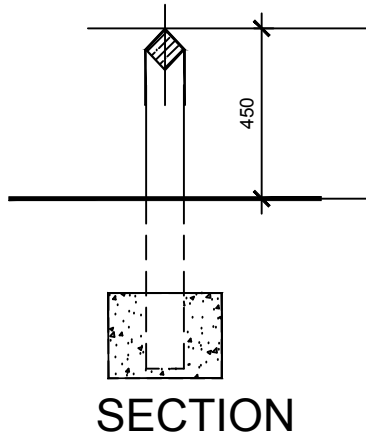
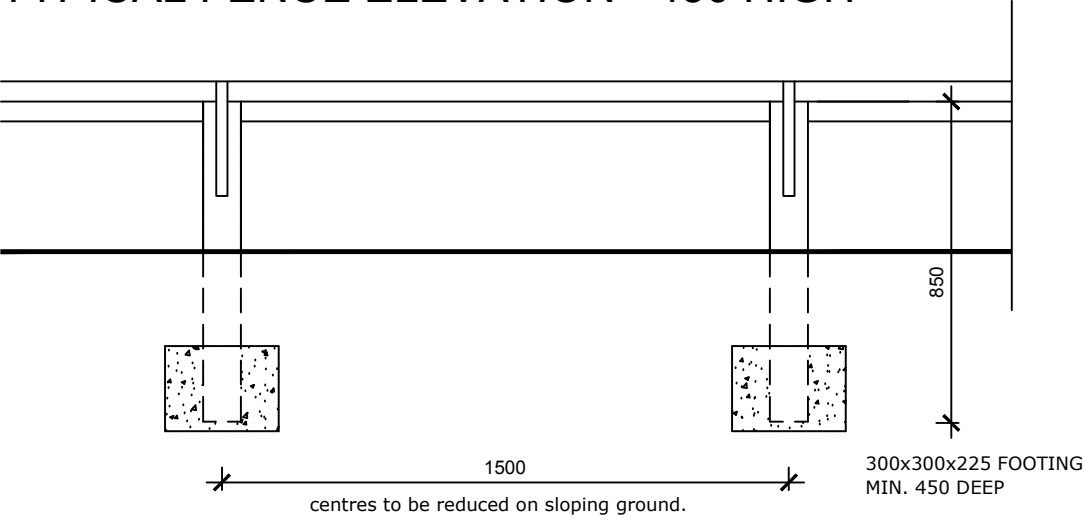
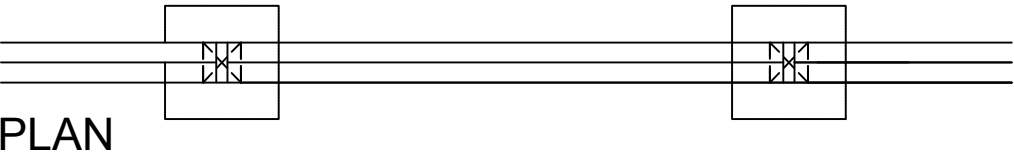


TYPICAL FENCE ELEVATION - 450 HIGH

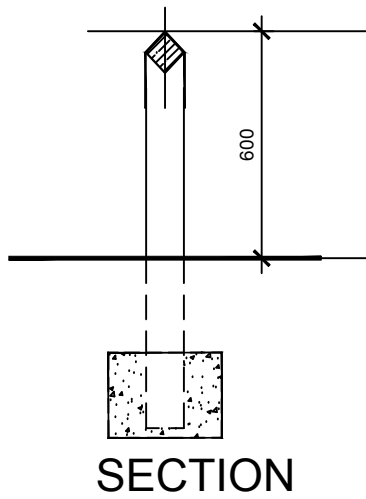

TYPICAL FENCE ELEVATION - 600 HIGH

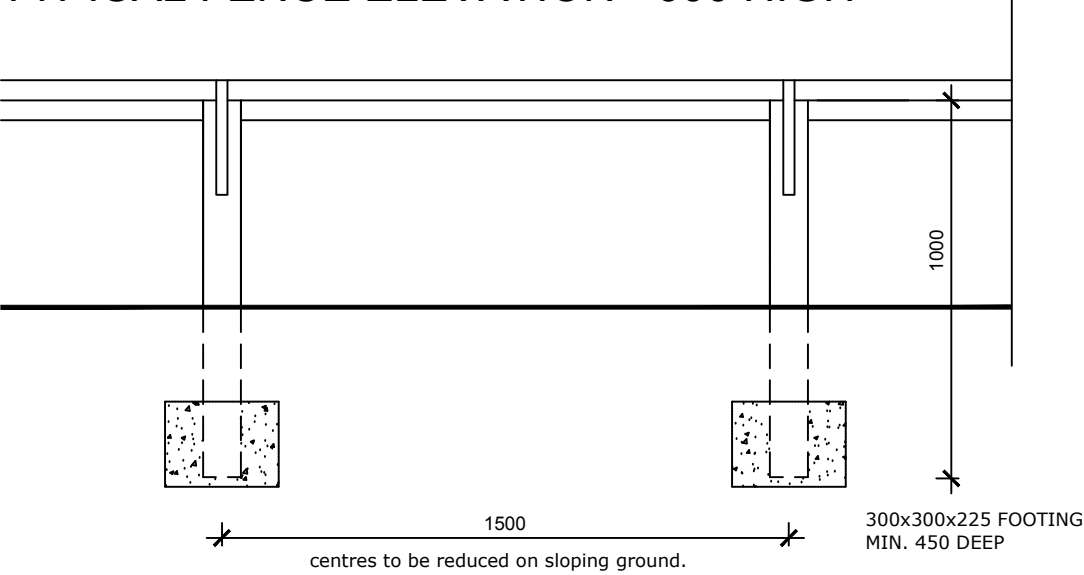

PLAN

FENCE SPECIFICATION:

100x100 POSTS 1050 LONG.
75x75 RAIL 3000 LONG.
30x2.5 GALVANISED MS
STRAPS 500 LONG
FIXED WITH 50mm GMS CLOUT NAILS

homes by strata

strata homes limited quay point lakeside doncaster DN4 5PL
T 01302 308508 F 01302 308501 www.homesbystrata.co.uk

scale: 1:20 | drawn by: MRB | date: DEC 2014

Project: STANDARD DETAIL

Drawing: KNEE RAIL DETAILS
0.45m & 0.6m HIGH TYPES

Drawing Number: SD10.EX.22	Revision: A
----------------------------	-------------

SD10.EX.22