




Front

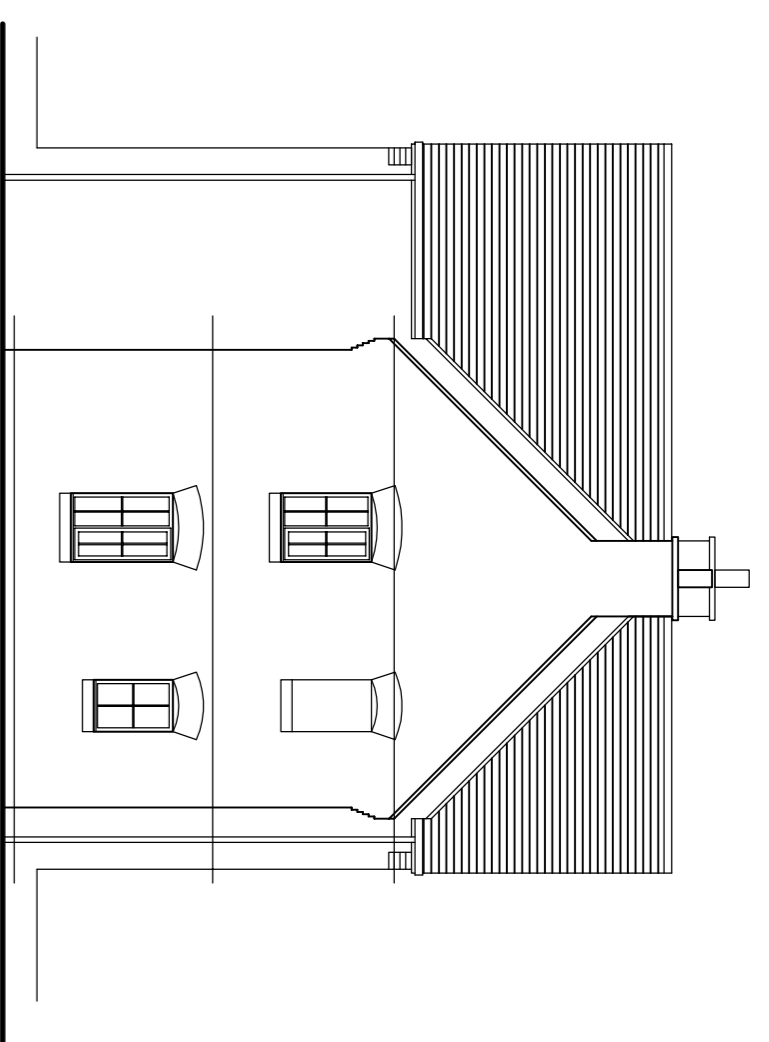



Side

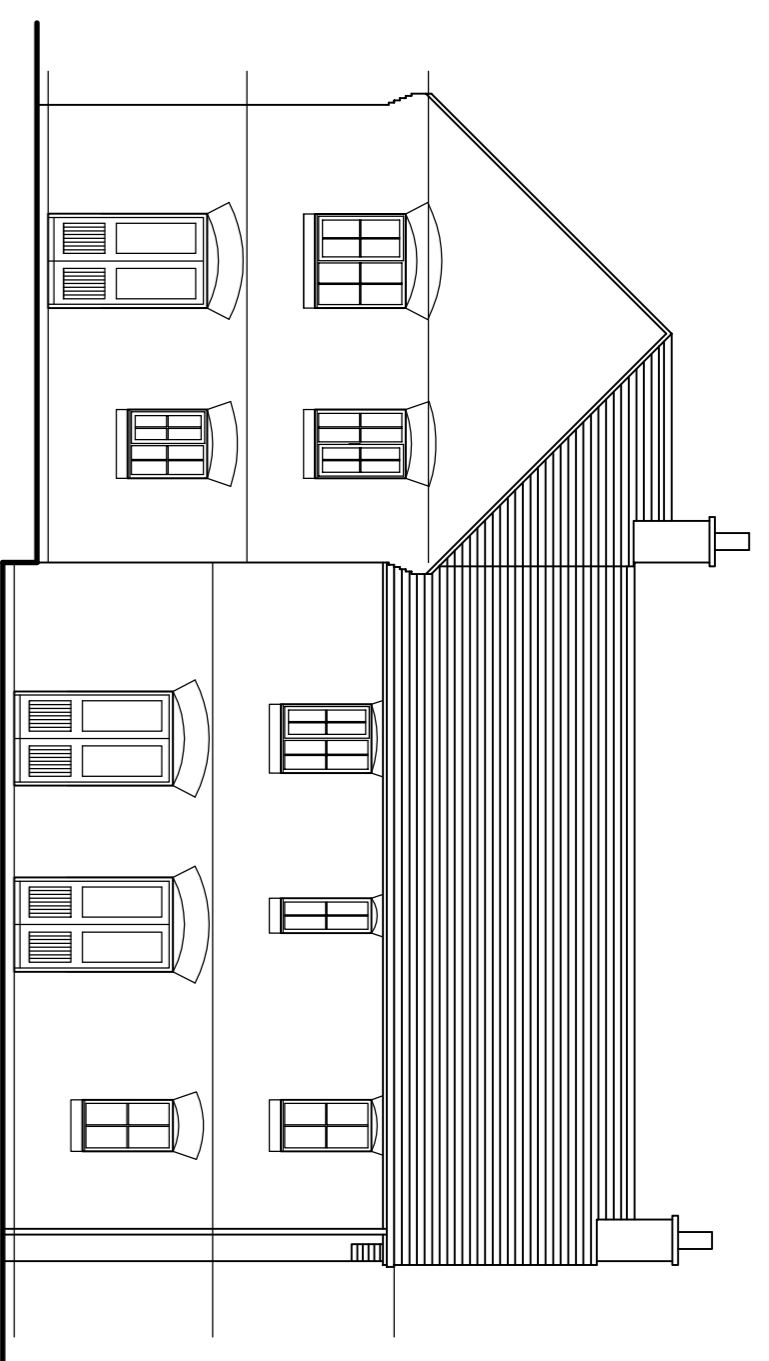

Rear

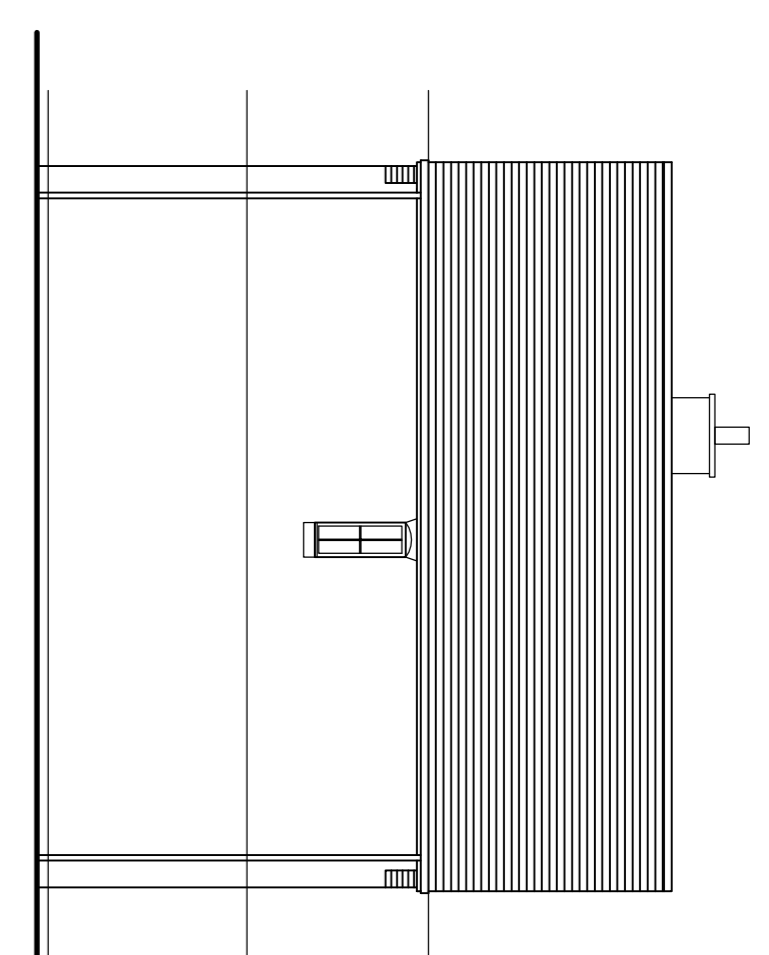

Side

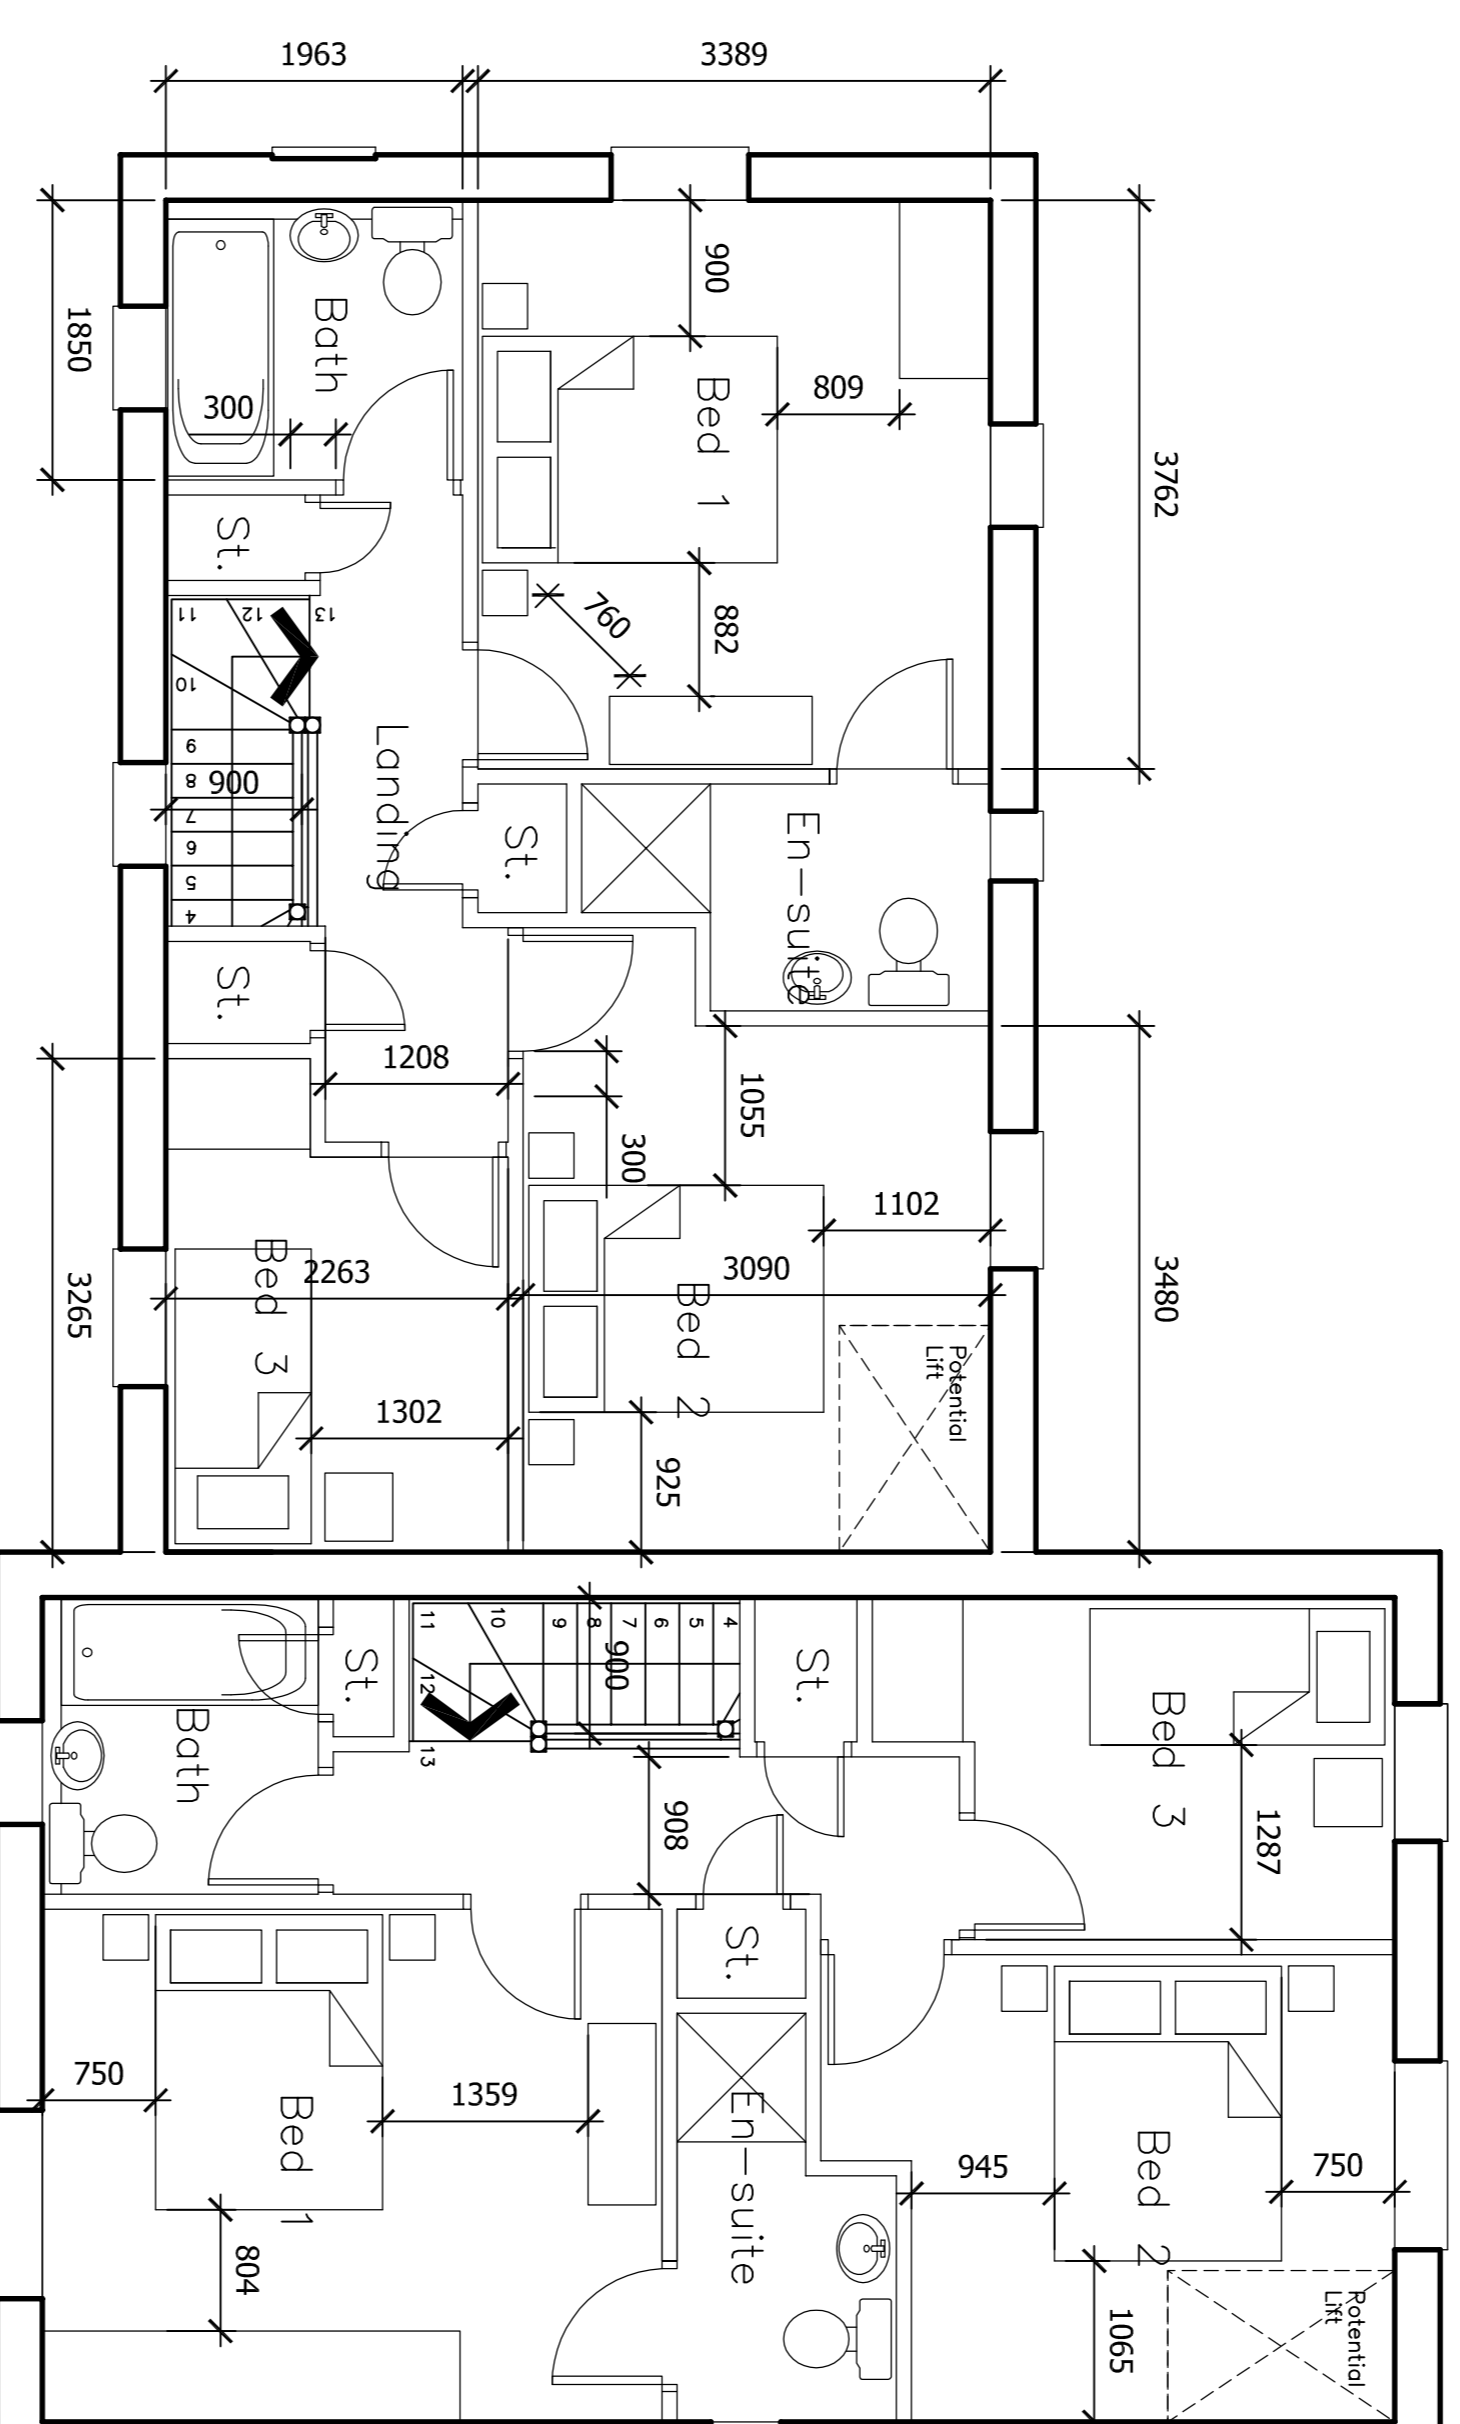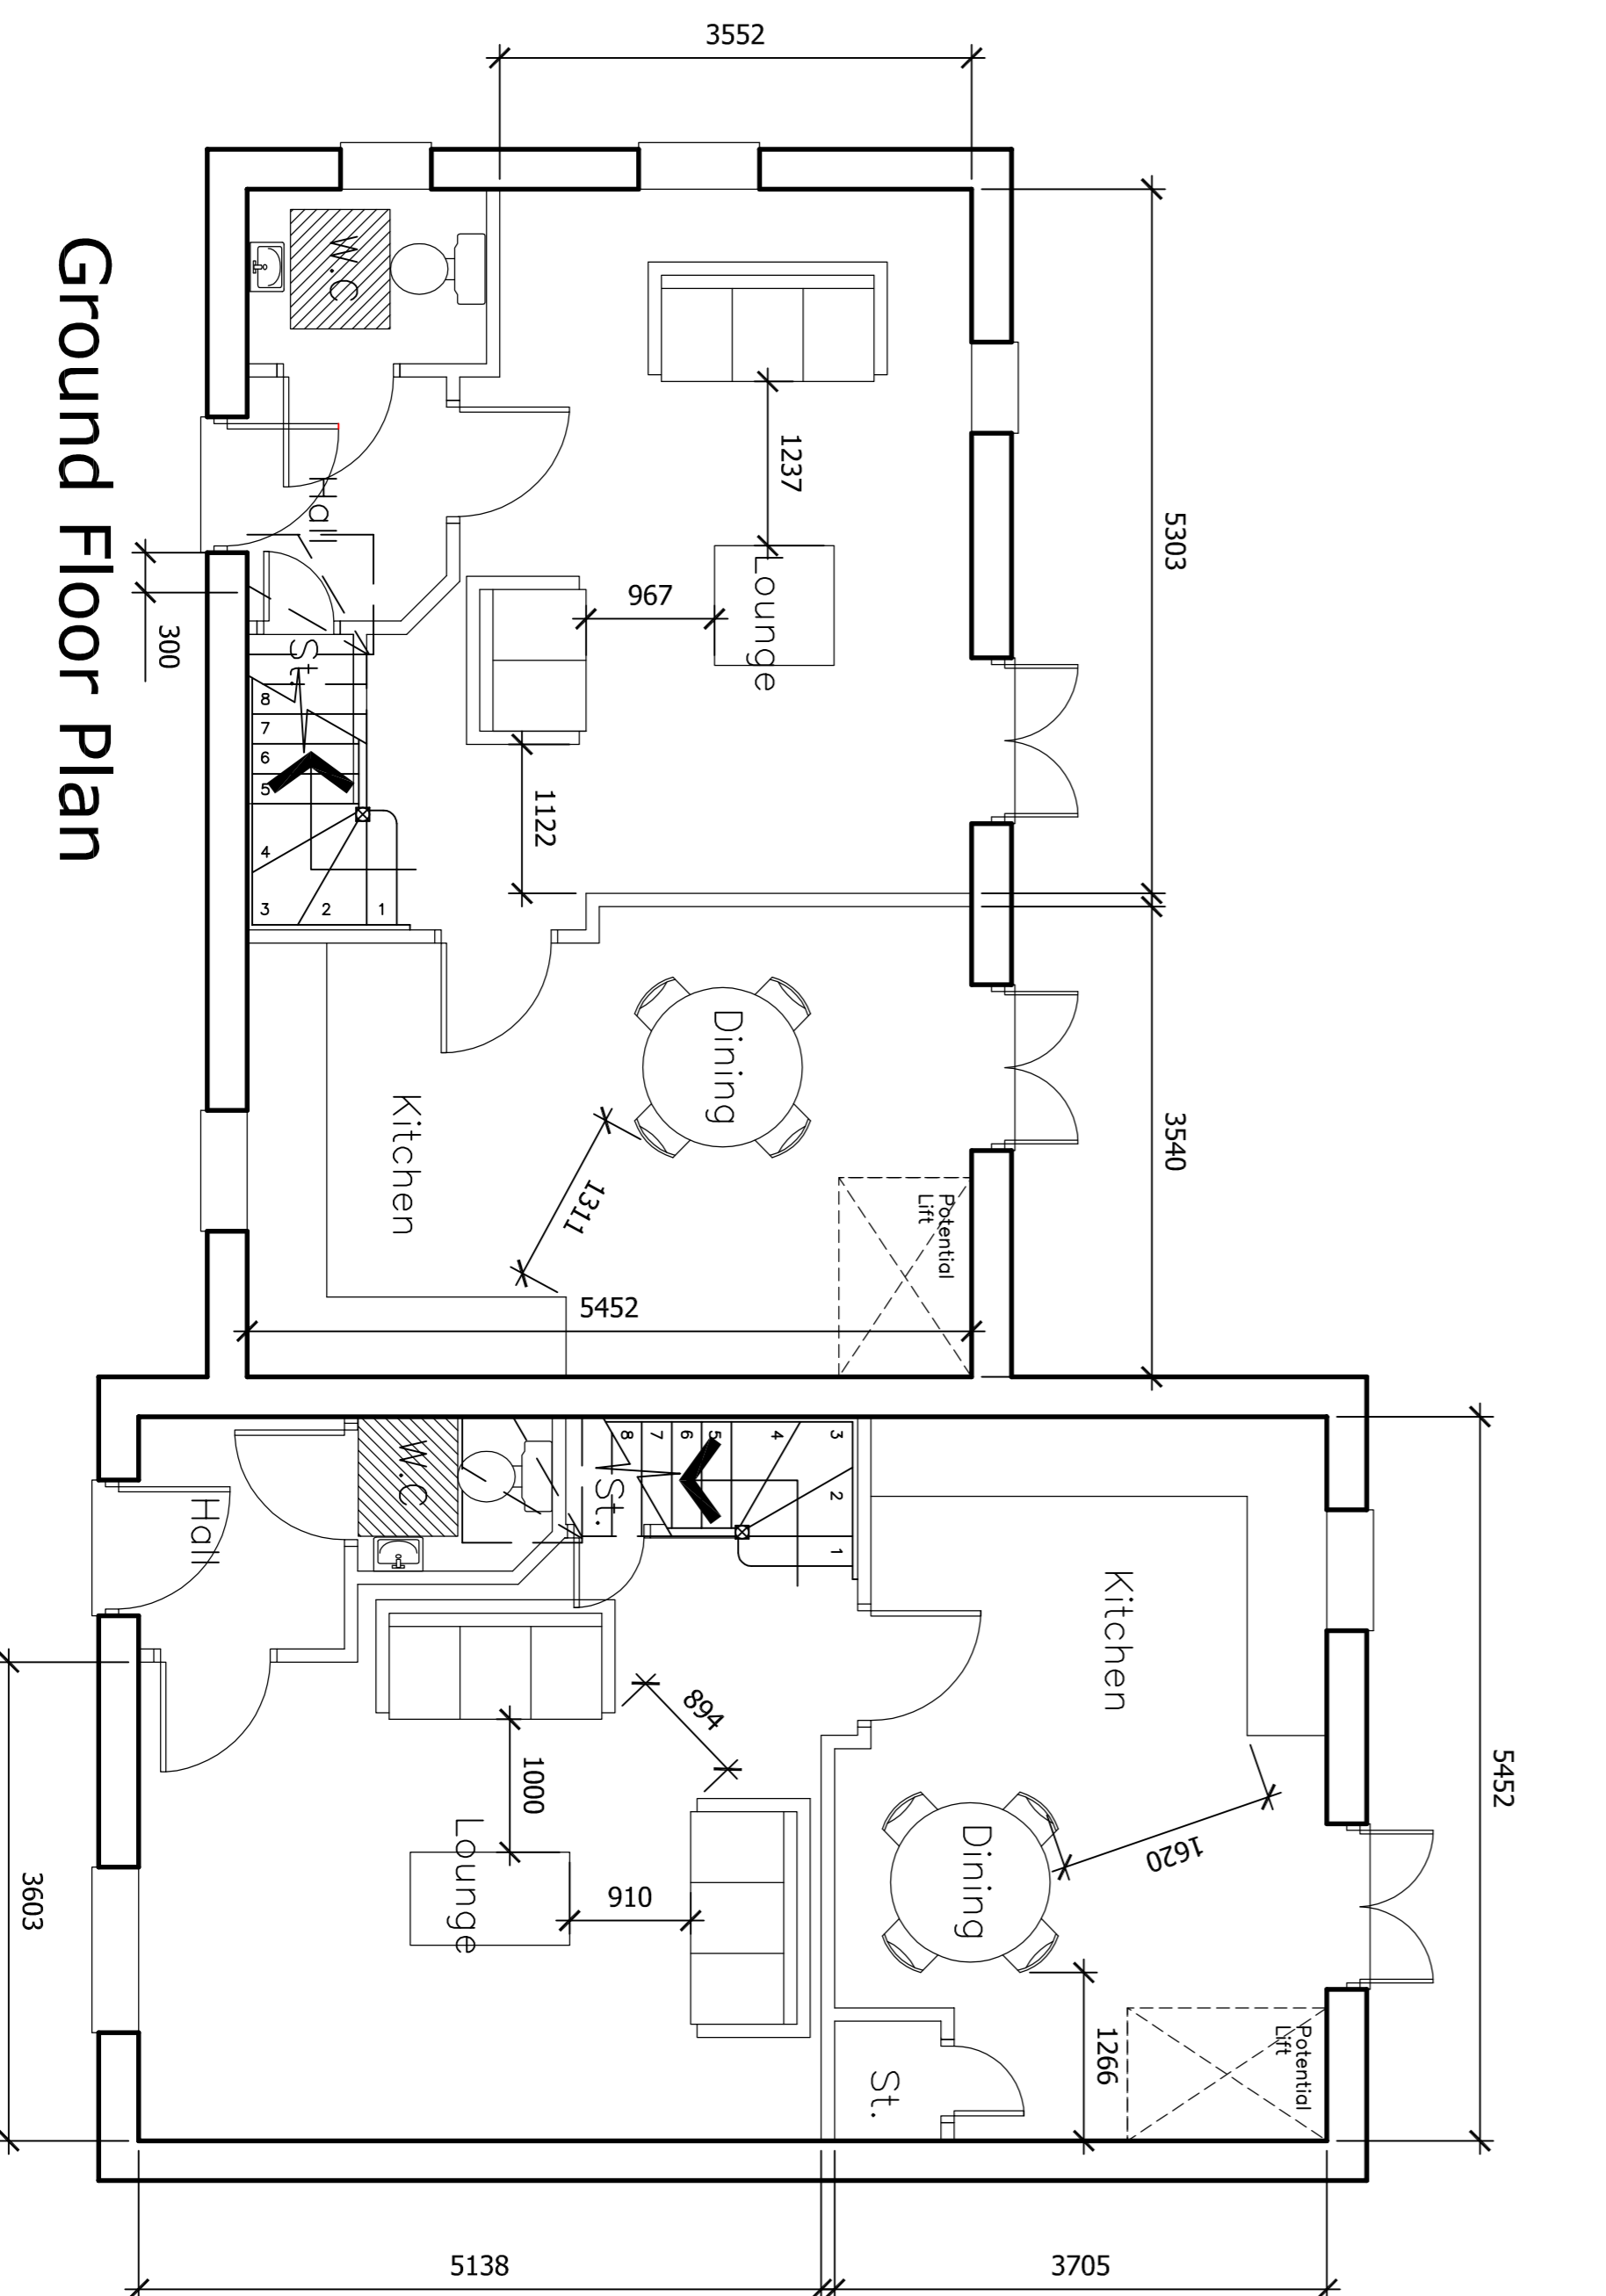

B 23-01-17 Homes for Life details added
 A 29-11-17 Amended to Historic England comments
 Rev.
 Client: **MR M MONFREDI**
 Project: **HILL STREET
 ELSEGAR
 NR BARNSLEY**
 Drawing Title: **TYPE D**

Scales: 1:50 @ A1
 Drawn: M.N.
 Project no: 05
 Checked: D.M.
 Date: NOV 17
 Rev: B

JVNA
 The Architectural Design Studio
 Rennieburn, Sharncliffe S21 9WY
 T: 01224 432 338
 F: 01224 432 351
 E: mail@architecturaldesignstudio.com