



FRONT ELEVATION

BLUE GREY FACING BRICK PLINTH AND COLUMNS.
CLEAR DOUBLE GLAZED POWDERCOATED ALUMINIUM
SCREENS - FRAME COLOUR TO BE AGREED.
ANTHRACITE COLOUR MICRO-RIBBED ALUMINIUM CLADDING
AND PARAPET GLAZING/BELLOW SOFFIT

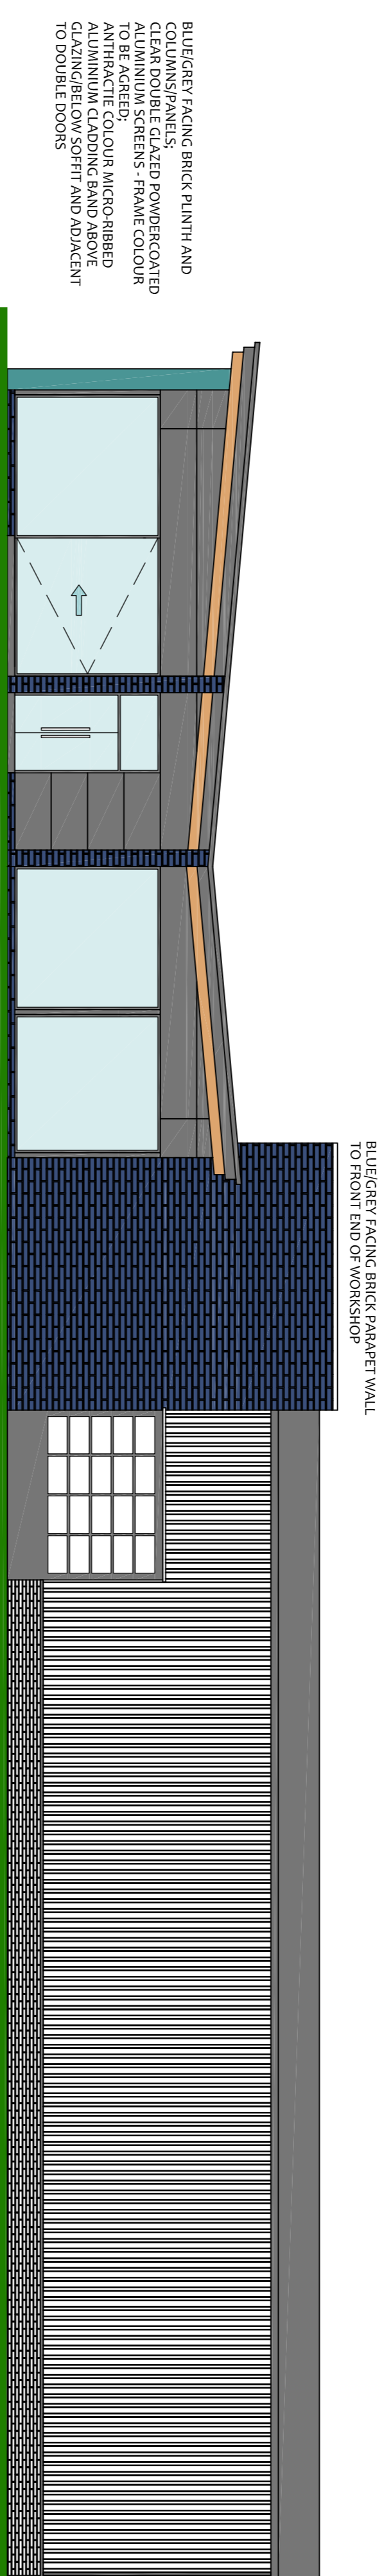


ENTRANCE ELEVATION

BLUE GREY FACING BRICK PLINTH AND COLUMNS.
CLEAR DOUBLE GLAZED POWDERCOATED ALUMINIUM
SCREENS - FRAME COLOUR TO BE AGREED.
ANTHRACITE COLOUR MICRO-RIBBED ALUMINIUM CLADDING
AND PARAPET GLAZING/BELLOW SOFFIT

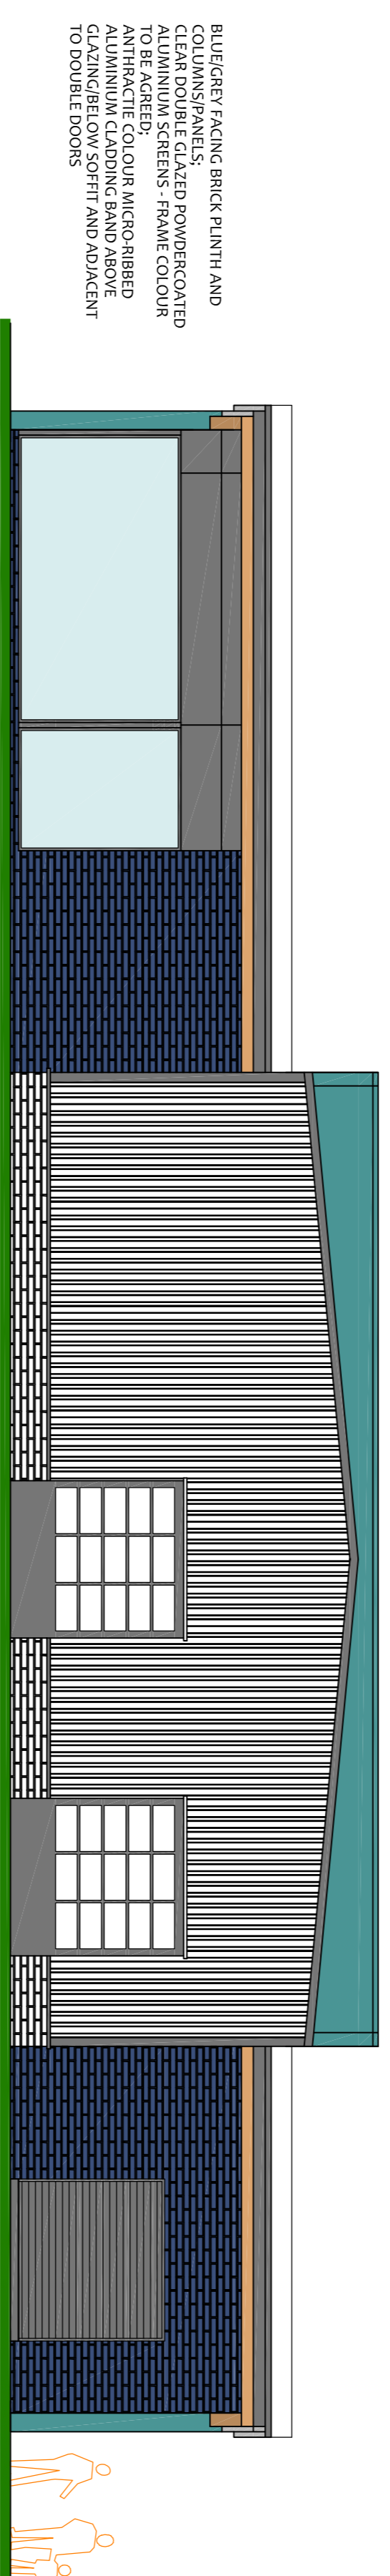

REAR ELEVATION

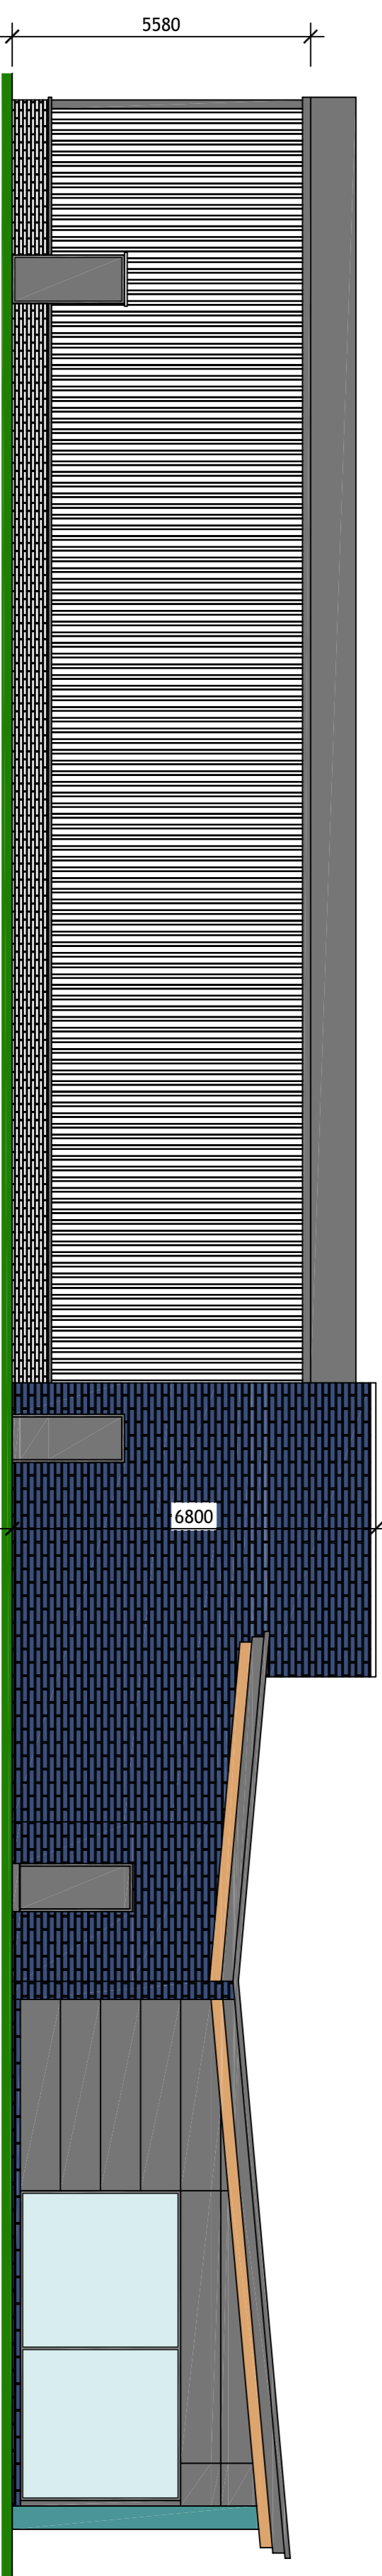

SIDE ELEVATION