
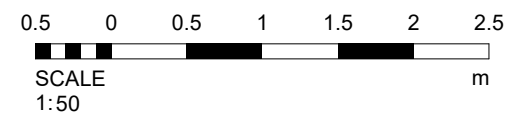


The general contractor is responsible for the verification all dimensions on site and the architect is to be informed of any discrepancy.
The status of information contained in a computer copy of this drawing shall be limited to that conveyed by the paper copy.

Revisions:

Rev	Description	Date	Issued by
P1	Initial issue.		NG/DRP
P2	Shower rooms updated.	10.3.26	NG/DRP

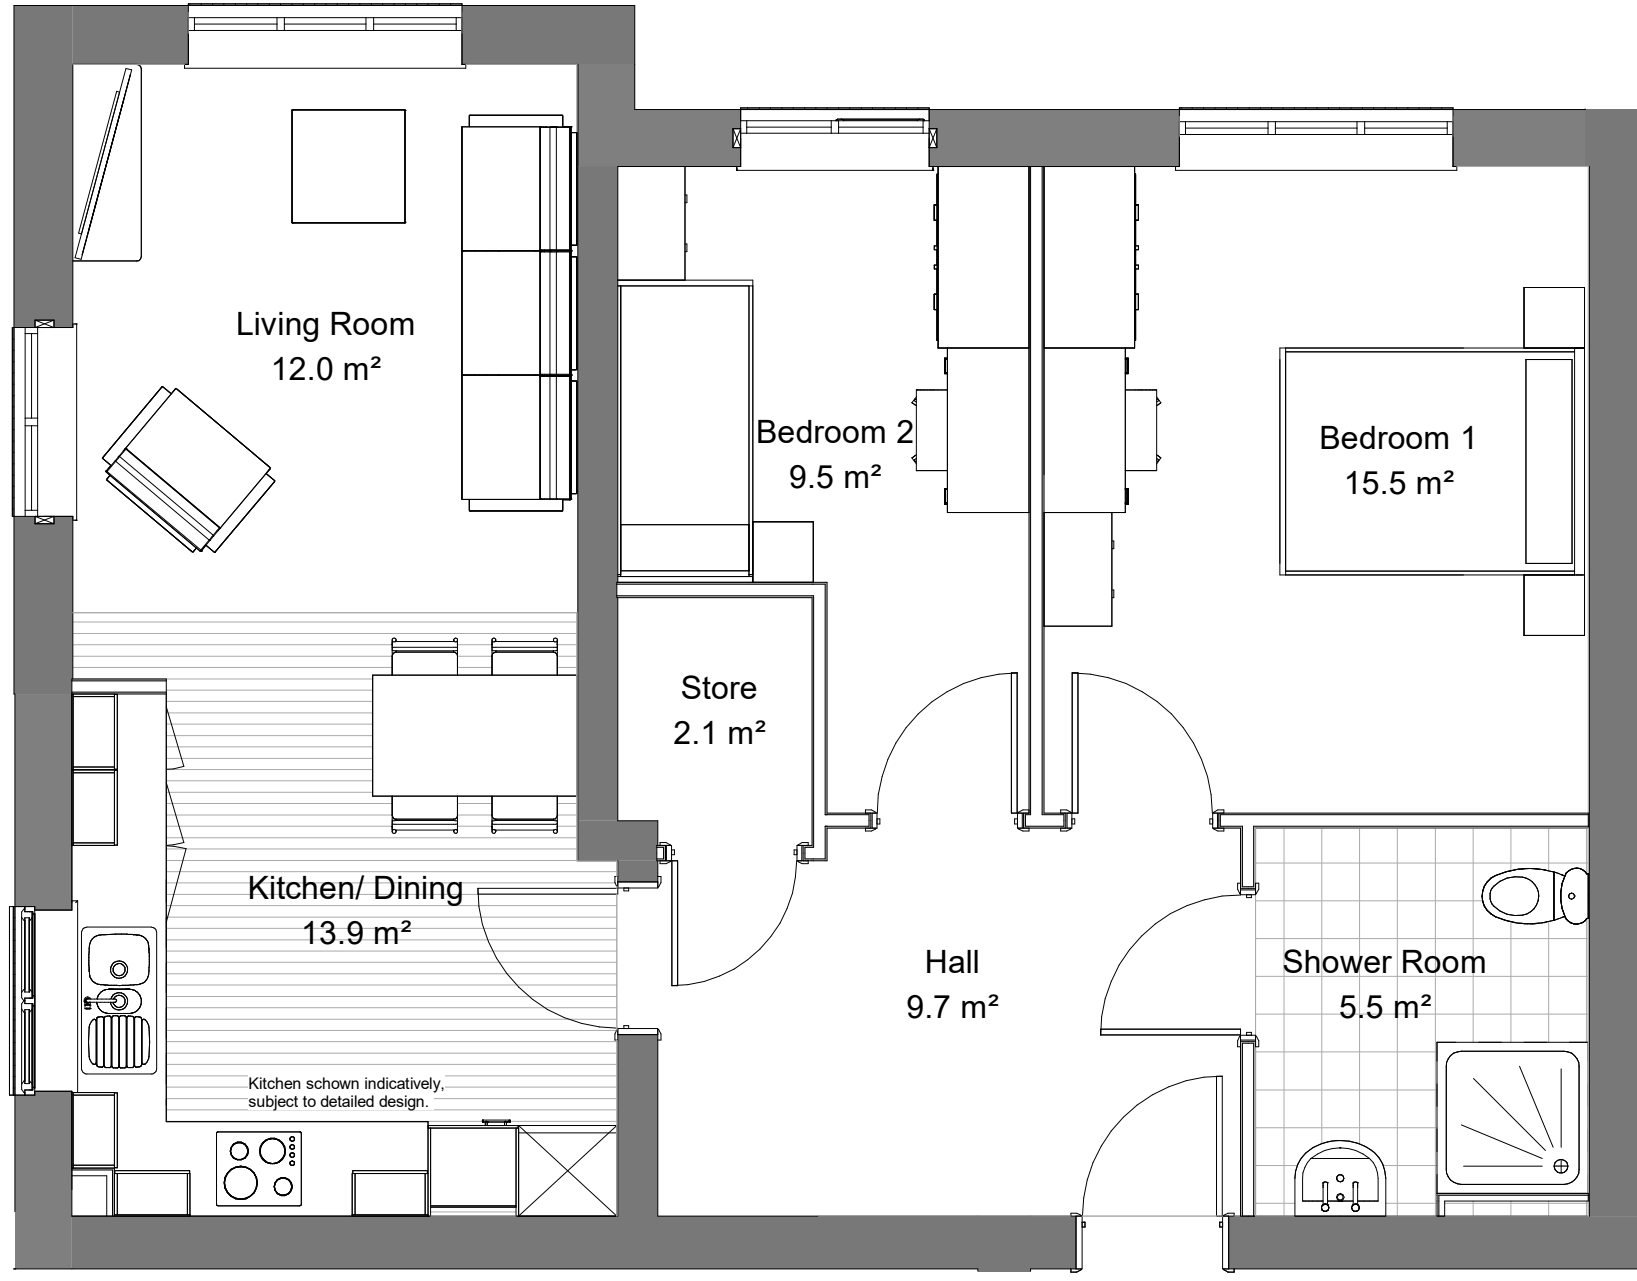

**2 Bed 3 P Apartment-
Type E**
Apartment Building
Shaw Lane, Carlton

Vistry Group			
Scale	1 : 50 @A3		
Date	March 2026		
Drawn/Checked	NG/ DRP		
4035-49- AWSM- A1- FF- DR- A- 118			
Status	S3	Rev	P2

