

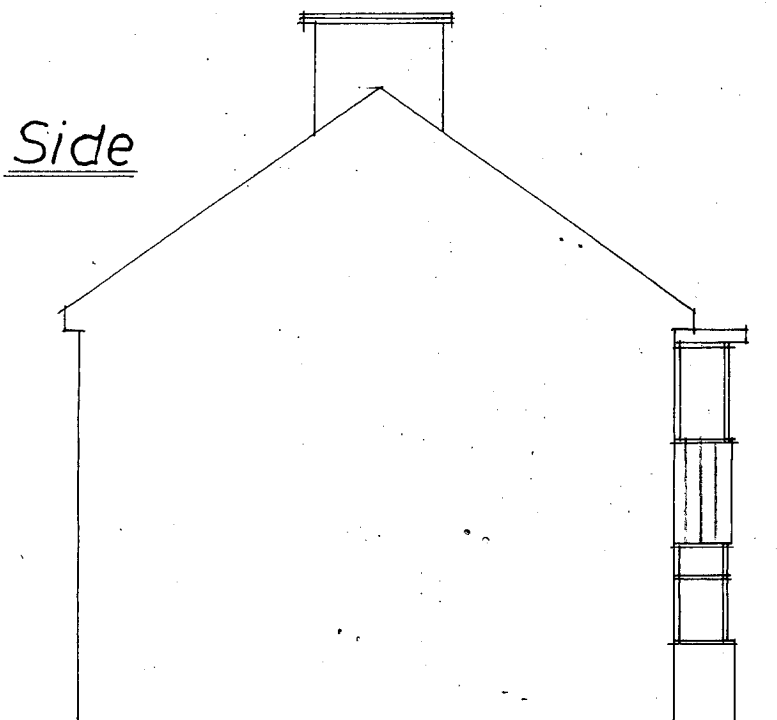
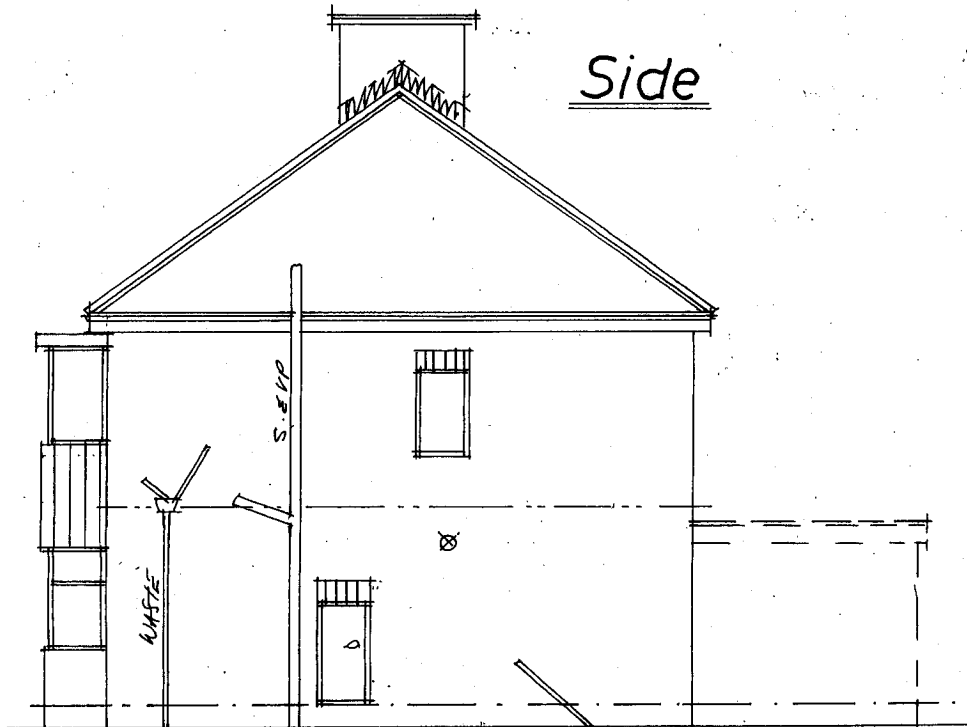


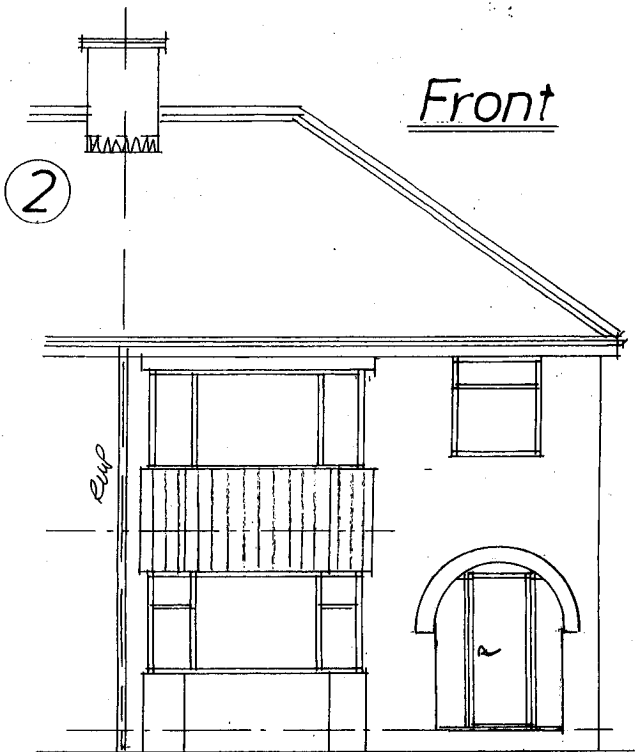

Garry Greetham Associates Residential Design Consultant Westwood House 18 Carr Lane Tannersley Barnsley S75 3BE Tel(01226)746573	
PROJECT Front Porch / W.C. Ext.	
CLIENT Mr. & Mrs. Alan Webb	
TITLE Elevations as Existing	
ADDRESS 4 Allendale Road, Hoyland, Barnsley. S74 9AP	
DRAWN BY 999	
SCALE 1:100 • A4 DATE Aug 23	
DRAWING No. 996-02 REV	
Member of the Chartered Institute of Architectural Technologists	

Rev	Notes	Date

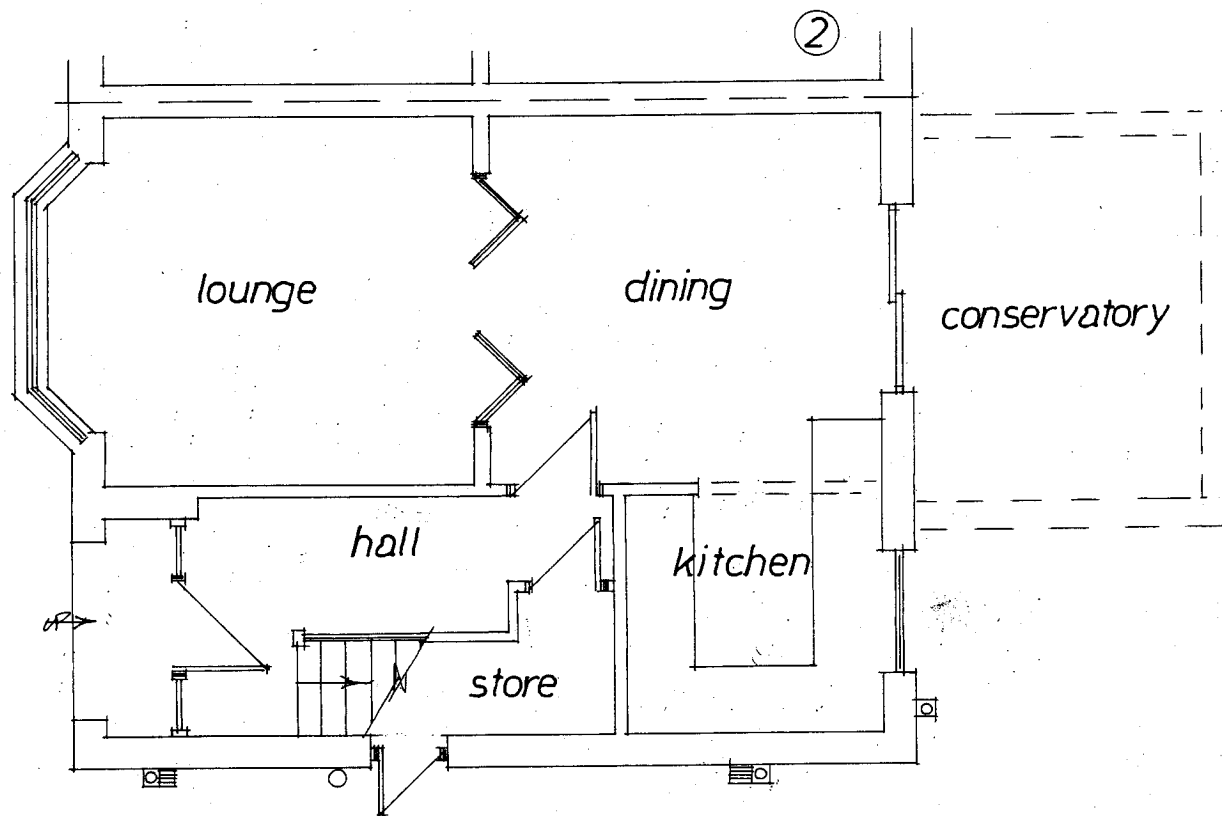

Rev	Notes	Date

Garry Greetham Associates
 Residential Design Consultant
 Westwood House
 18 Carr Lane
 Tankersley
 Barnsley S75 3BE
 Tel(01226)746573

PROJECT Front Porch / W.C. Ext.

CLIENT Mr. & Mrs. Alan Webb

TITLE G. F. Layout as Existing

ADDRESS 4 Allendale Road,
 Hoyland,
 Barnsley. S74 9AP

DRAWN BY ggg

SCALE 1:50 @ A3 DATE Aug 23

DRAWING No 996-03 REV

Member of the Chartered Institute
 of Architectural Technologists

Front

Side


MATCHING CONC. INT.
PROFILING TILES

MATCHING ORANGE
BRICKWORK

Side

Garry Greetham Associates Residential Design Consultant Westwood House 18 Carr Lane Tannersley Barnsley S75 3BE Tel(01226)746573	
PROJECT Front Porch / W.C. Ext.	CLIENT Mr. & Mrs. Alan Webb
TITLE Elevations as Proposed	ADDRESS 4 Allendale Road, Hoyland, Barnsley. S74 9AP
DRAWN BY 999	SCALE 1:100 A4 DATE Aug 23
DRAWING No 996-04	REV
Member of the Chartered Institute of Architectural Technologists	

Rev	Notes	Date

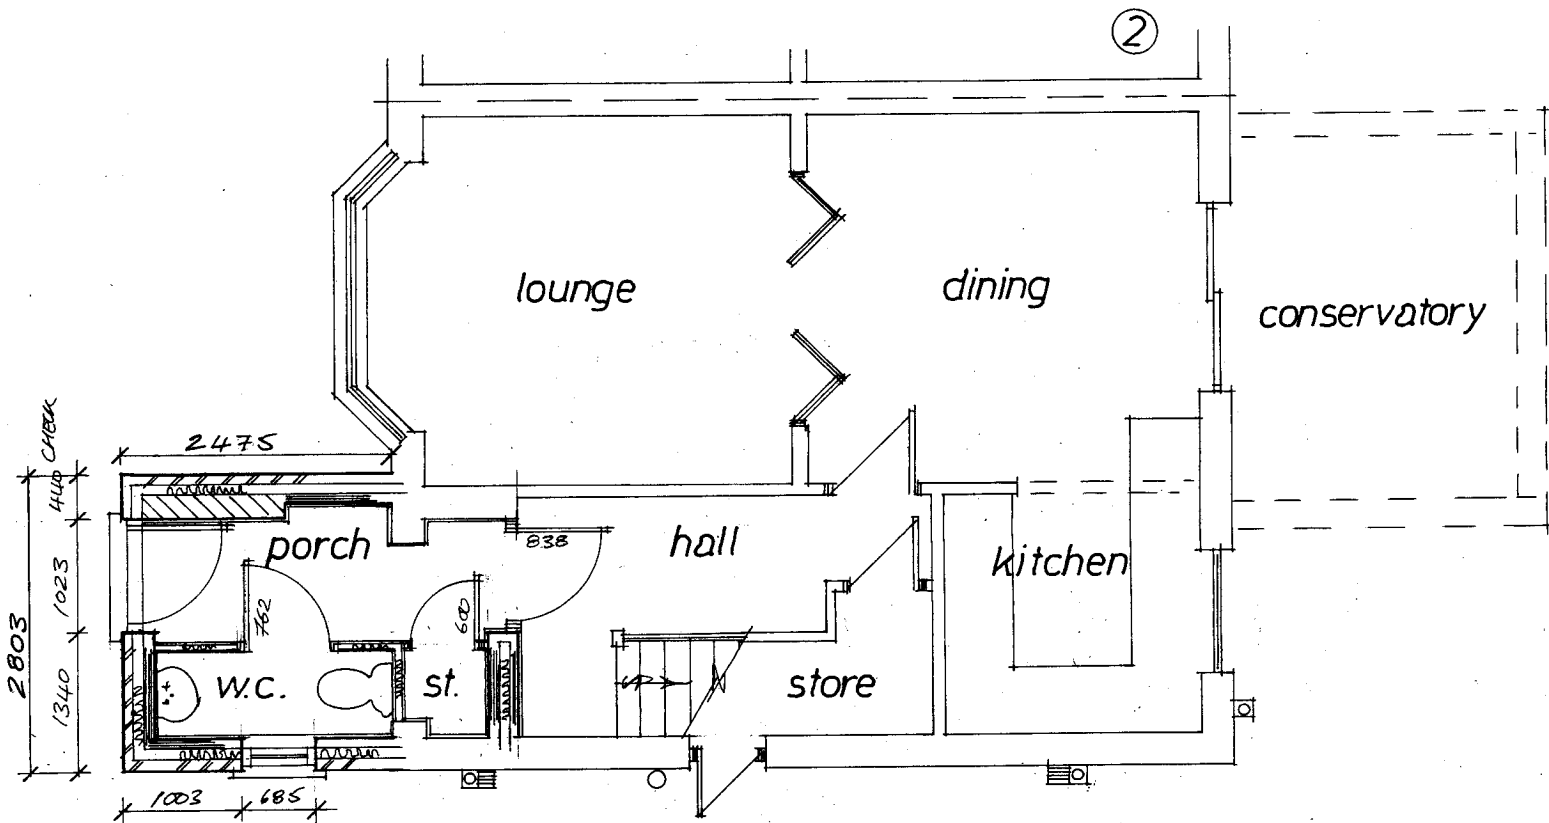

Rev	Notes	Date

Garry Greetham Associates
 Residential Design Consultant
 Westwood House
 18 Carr Lane
 Tankersley
 Barnsley S75 3BE
 Tel(01226)746573

PROJECT	Front Porch / W.C. Ext.
CLIENT	Mr. & Mrs. Alan Webb
TITLE	G. F. Layout as Proposed
ADDRESS	4 Allendale Road, Hoyland, Barnsley. S74 9AP
DRAWN BY	999
SCALE	1:50 © A3 DATE Aug 23
DRAWING No	996-05

Member of the Chartered Institute
 of Architectural Technologists