


24A Wellington Street, Barnsley

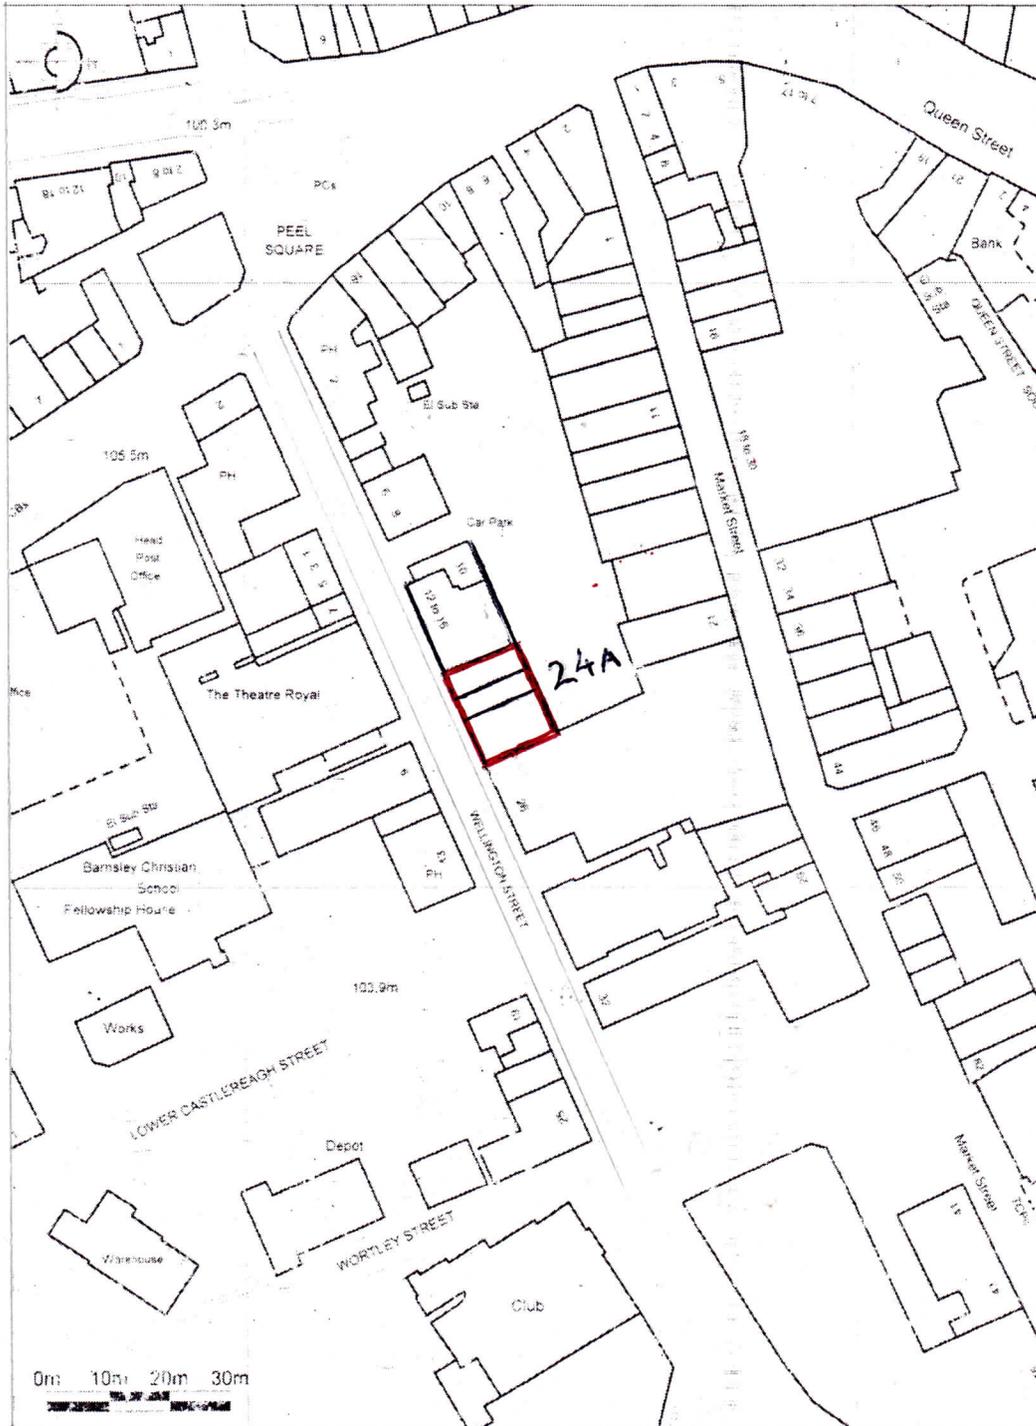

**Promap**

Ordnance Survey © Crown Copyright 2010. All rights reserved.  
Licence number 100022412. Printed Scale: 1:1250

Peter Dimberline RIBA