
 
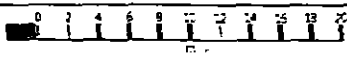


FRONT PORCH NO1 SUMMERFORD
 WELLTHORNE LANE INGBIRCHWORTH
 1:100 4/2021 DRGA2 PLAN

Michael A. Clynch
 Architect, Town Planner, Property Consultant
 DIP.ARCH. DIP. T.P. A.R.I.B.A. F.R.S.A.

14 Huddersfield Road, Ingbirchworth, Penistone
 Sheffield S36 7GF


Tel: 01226 766308

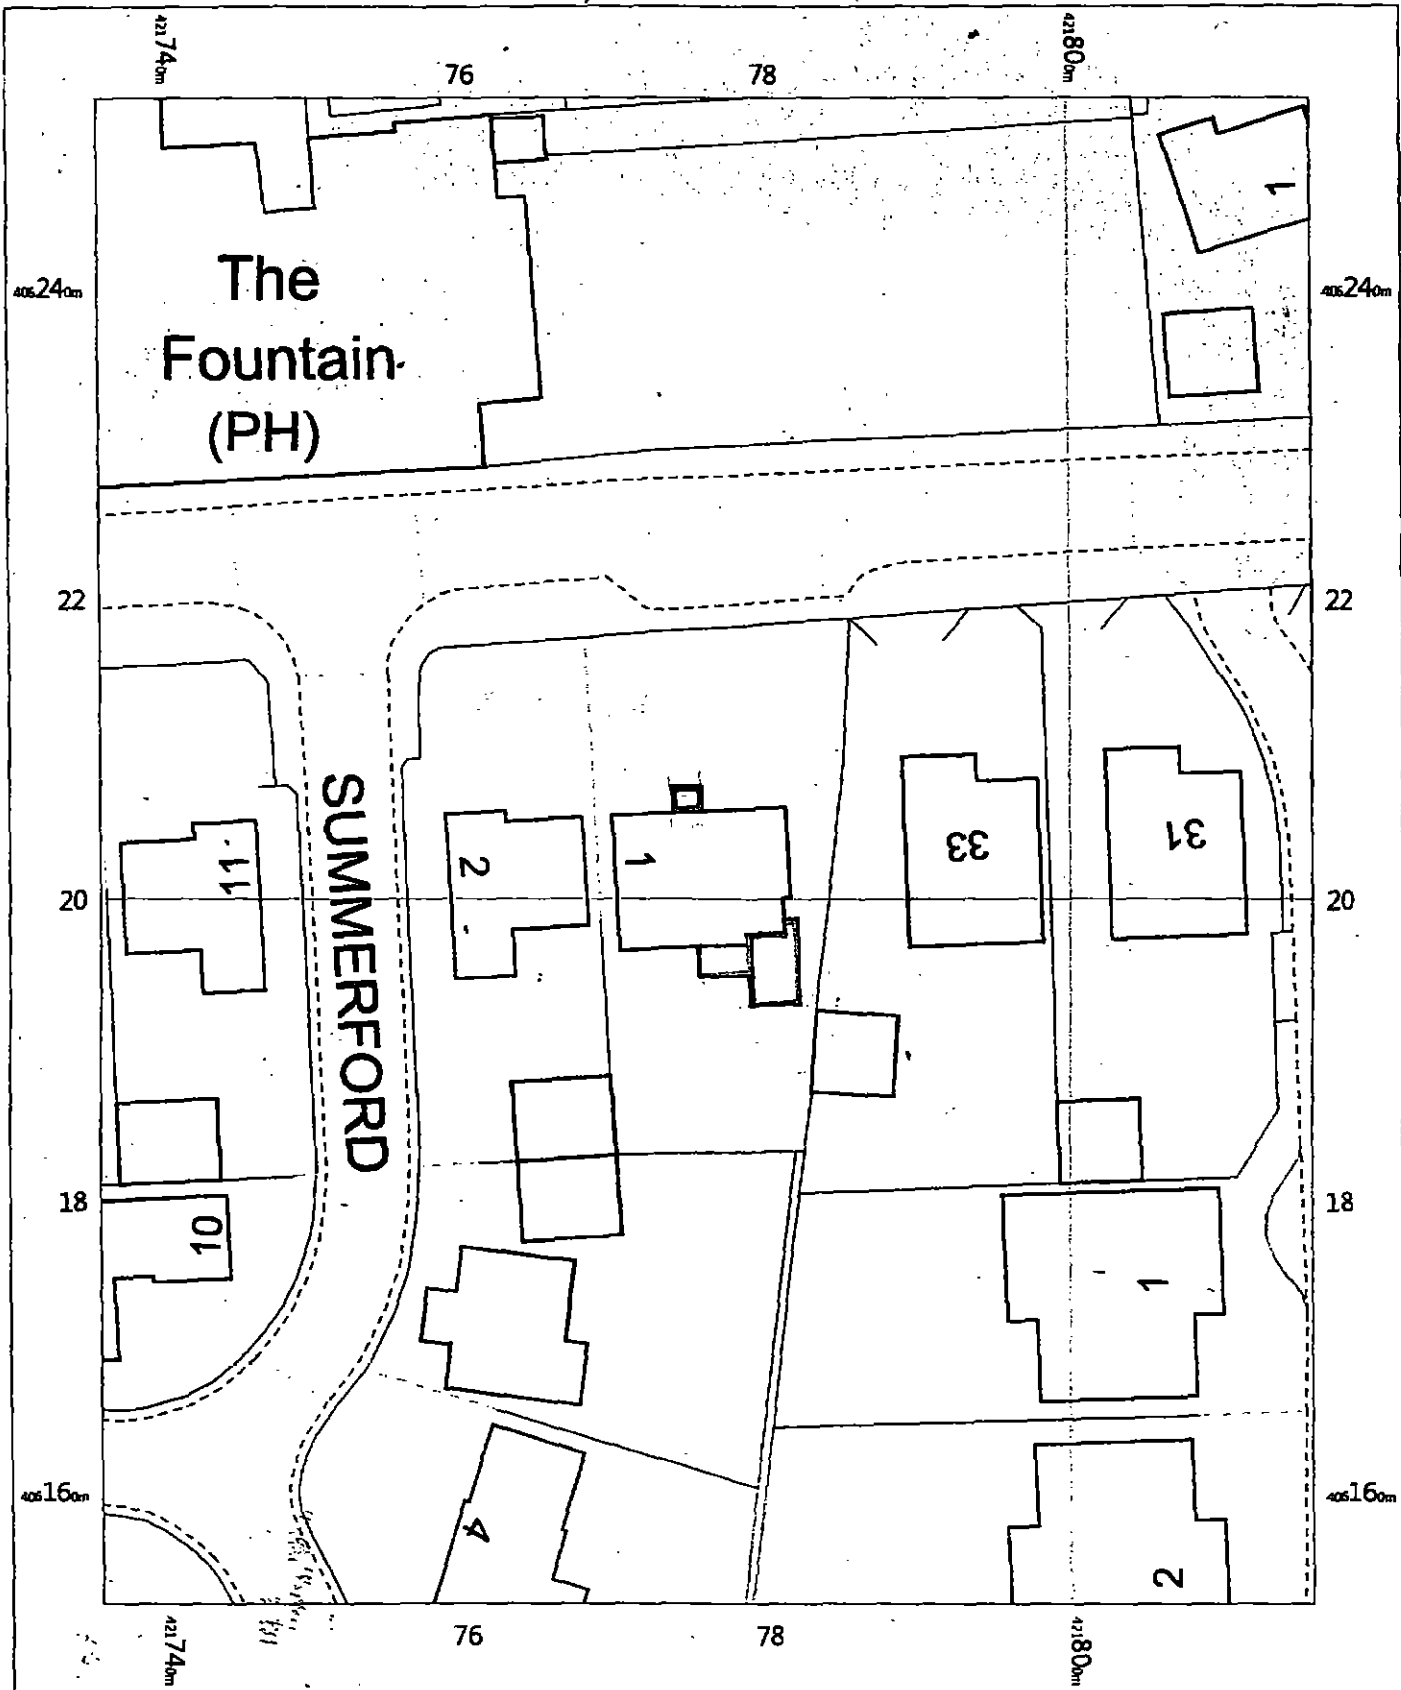

OS MasterMap 1250/2500/10000 scale
 Friday, September 7, 2018, ID: 8W1-00740232
www.blackwellmapping.co.uk


1:500 scale print at A4, Centre: 421.776 E, 406.203 N

©Crown Copyright Ordnance Survey. Licence no. 100041043

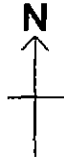


BLACKWELL'S
MAPPING SERVICES
 PERSONAL & PROFESSIONAL MAPPING
www.blackwellmapping.co.uk

TEL: 0800 151 2612
maps@blackwell.co.uk

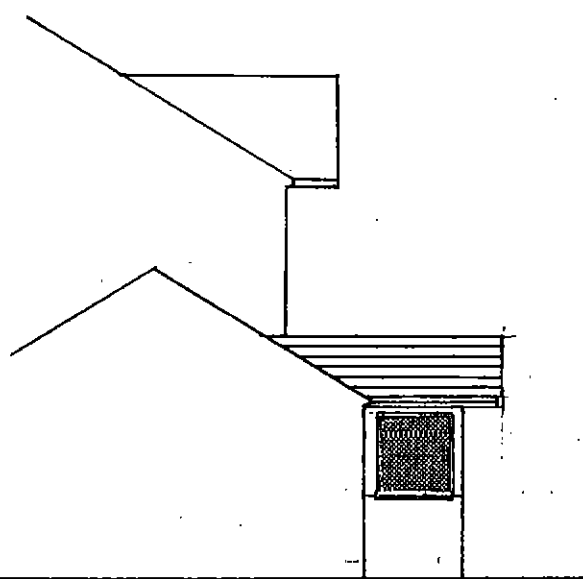

EAST

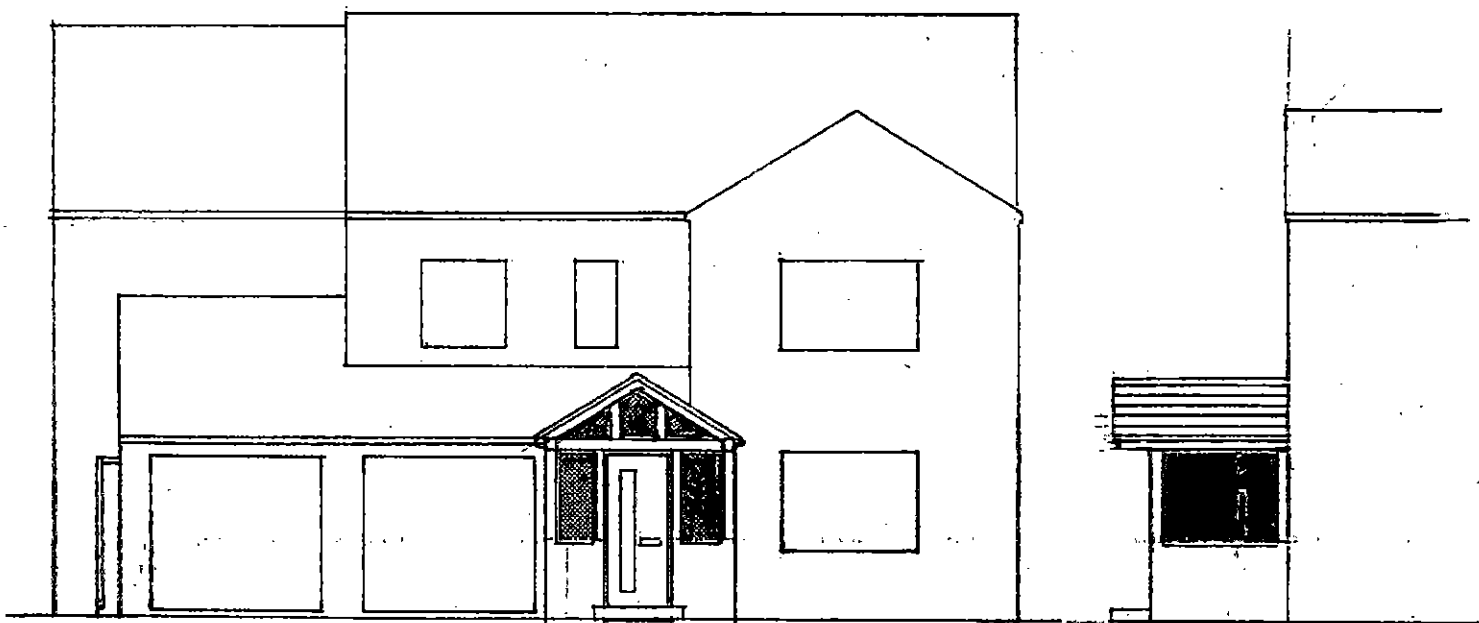

(FRONT) NORTH


WEST

FRONT PORCH NO1 SUMMERFORD
WELL THORNE LANE INGIRCHWORTH
1100 4/2021 DRG A1 ELEVATIONS


Michael A. Clynch
Architect; Town Planner; Property Consultant
DIP.ARCH. DIP. T.P. A.R.I.B.A. F.R.S.A.

14 Huddersfield Road, Ingbirchworth, Penistone
Sheffield S36 7GF


Tel: 01226 766308

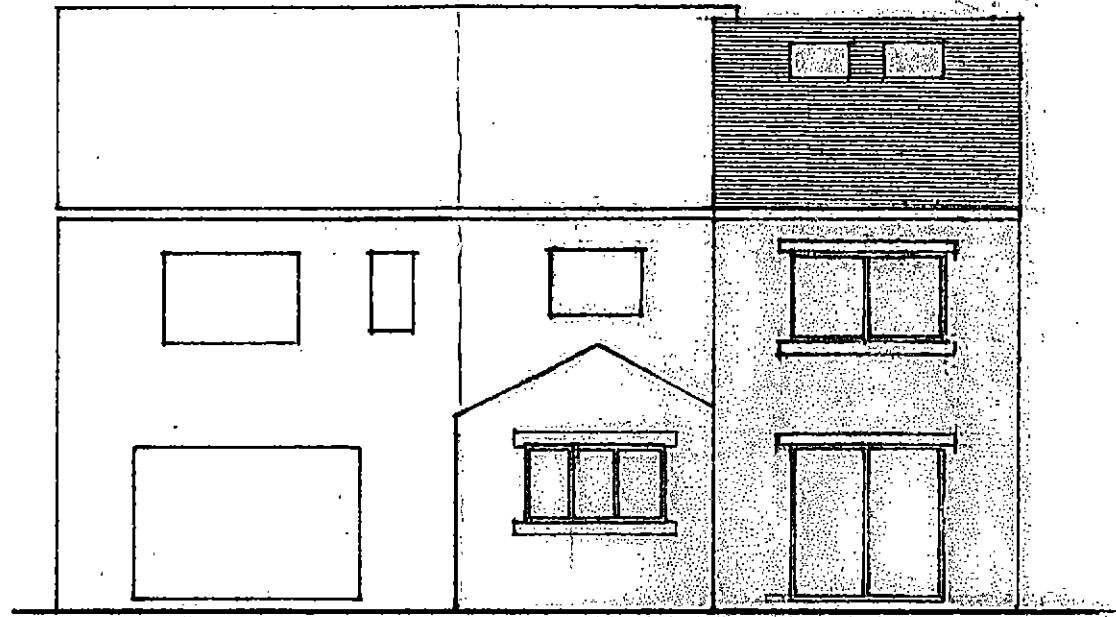


SOUTH

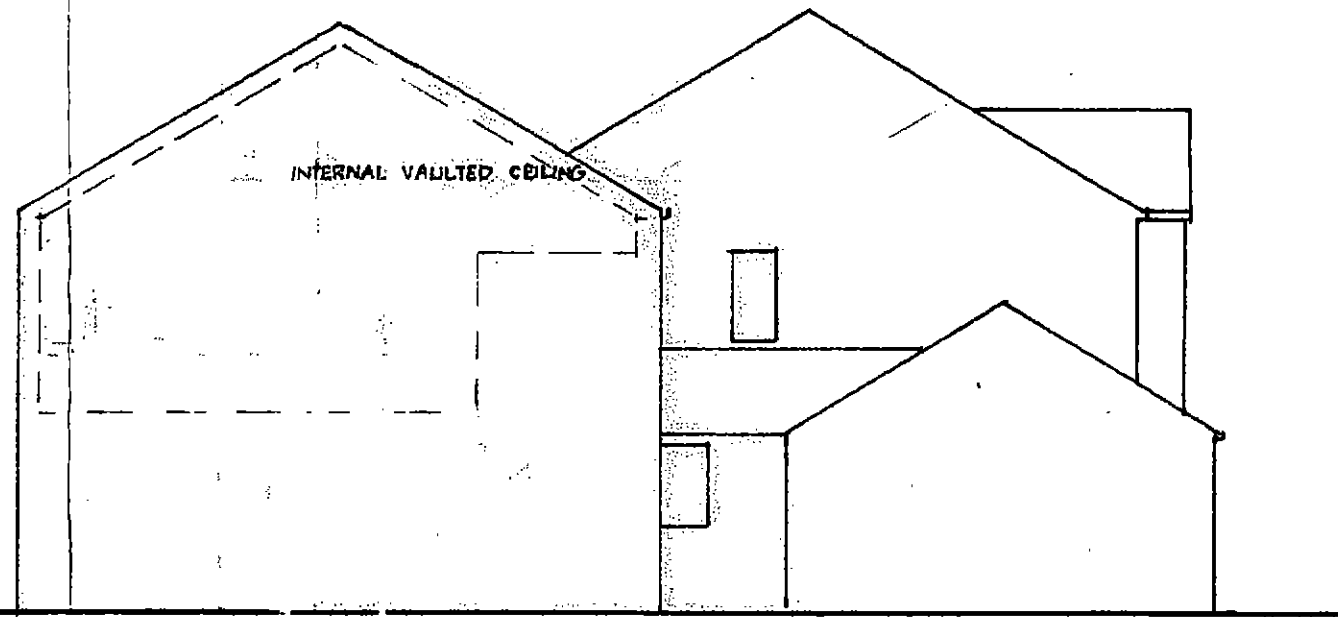

EAST

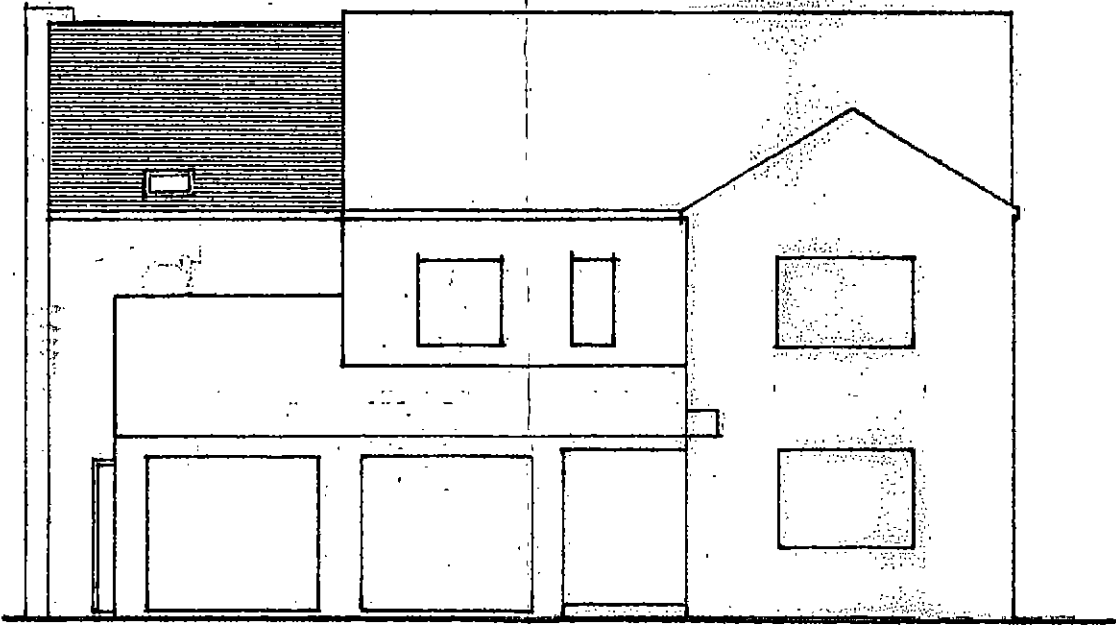

NORTH

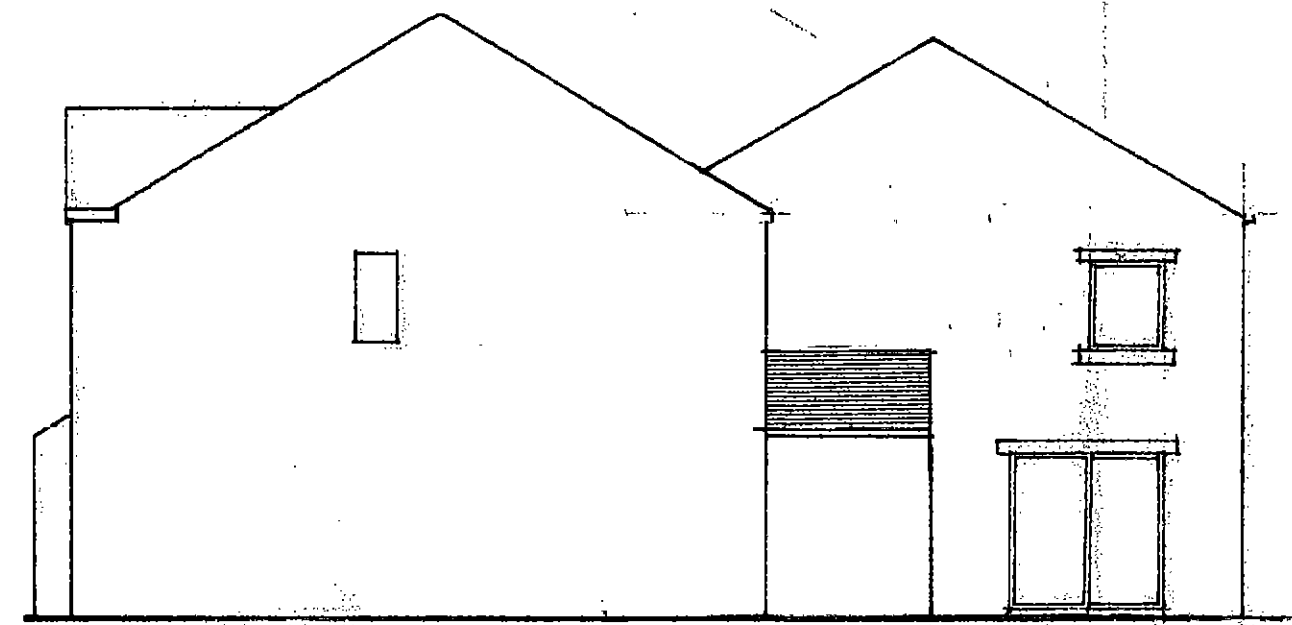

WEST

EXTENSION TO NO.1 SUMMERFORD, WELLSBORNE LANE, INGIRCHWORTH. SCALE 1:100 ELEVATIONS DRG A4 10/2018

12/18 AMENDED EAST UPPER WINDOW, REMOVE CHIMNEY
REMOVE WINDOW TO UPPER NORTH BATHROOM

Michael A. Clynh
Architect, Town Planner, Property Consultant
DIP.ARCH. DIP. T.P. A.R.I.B.A. F.R.S.A.

14 Huddersfield Road, Ingirchworth, Penistone
Sheffield S36 7GF

Tel: 01226 766308