
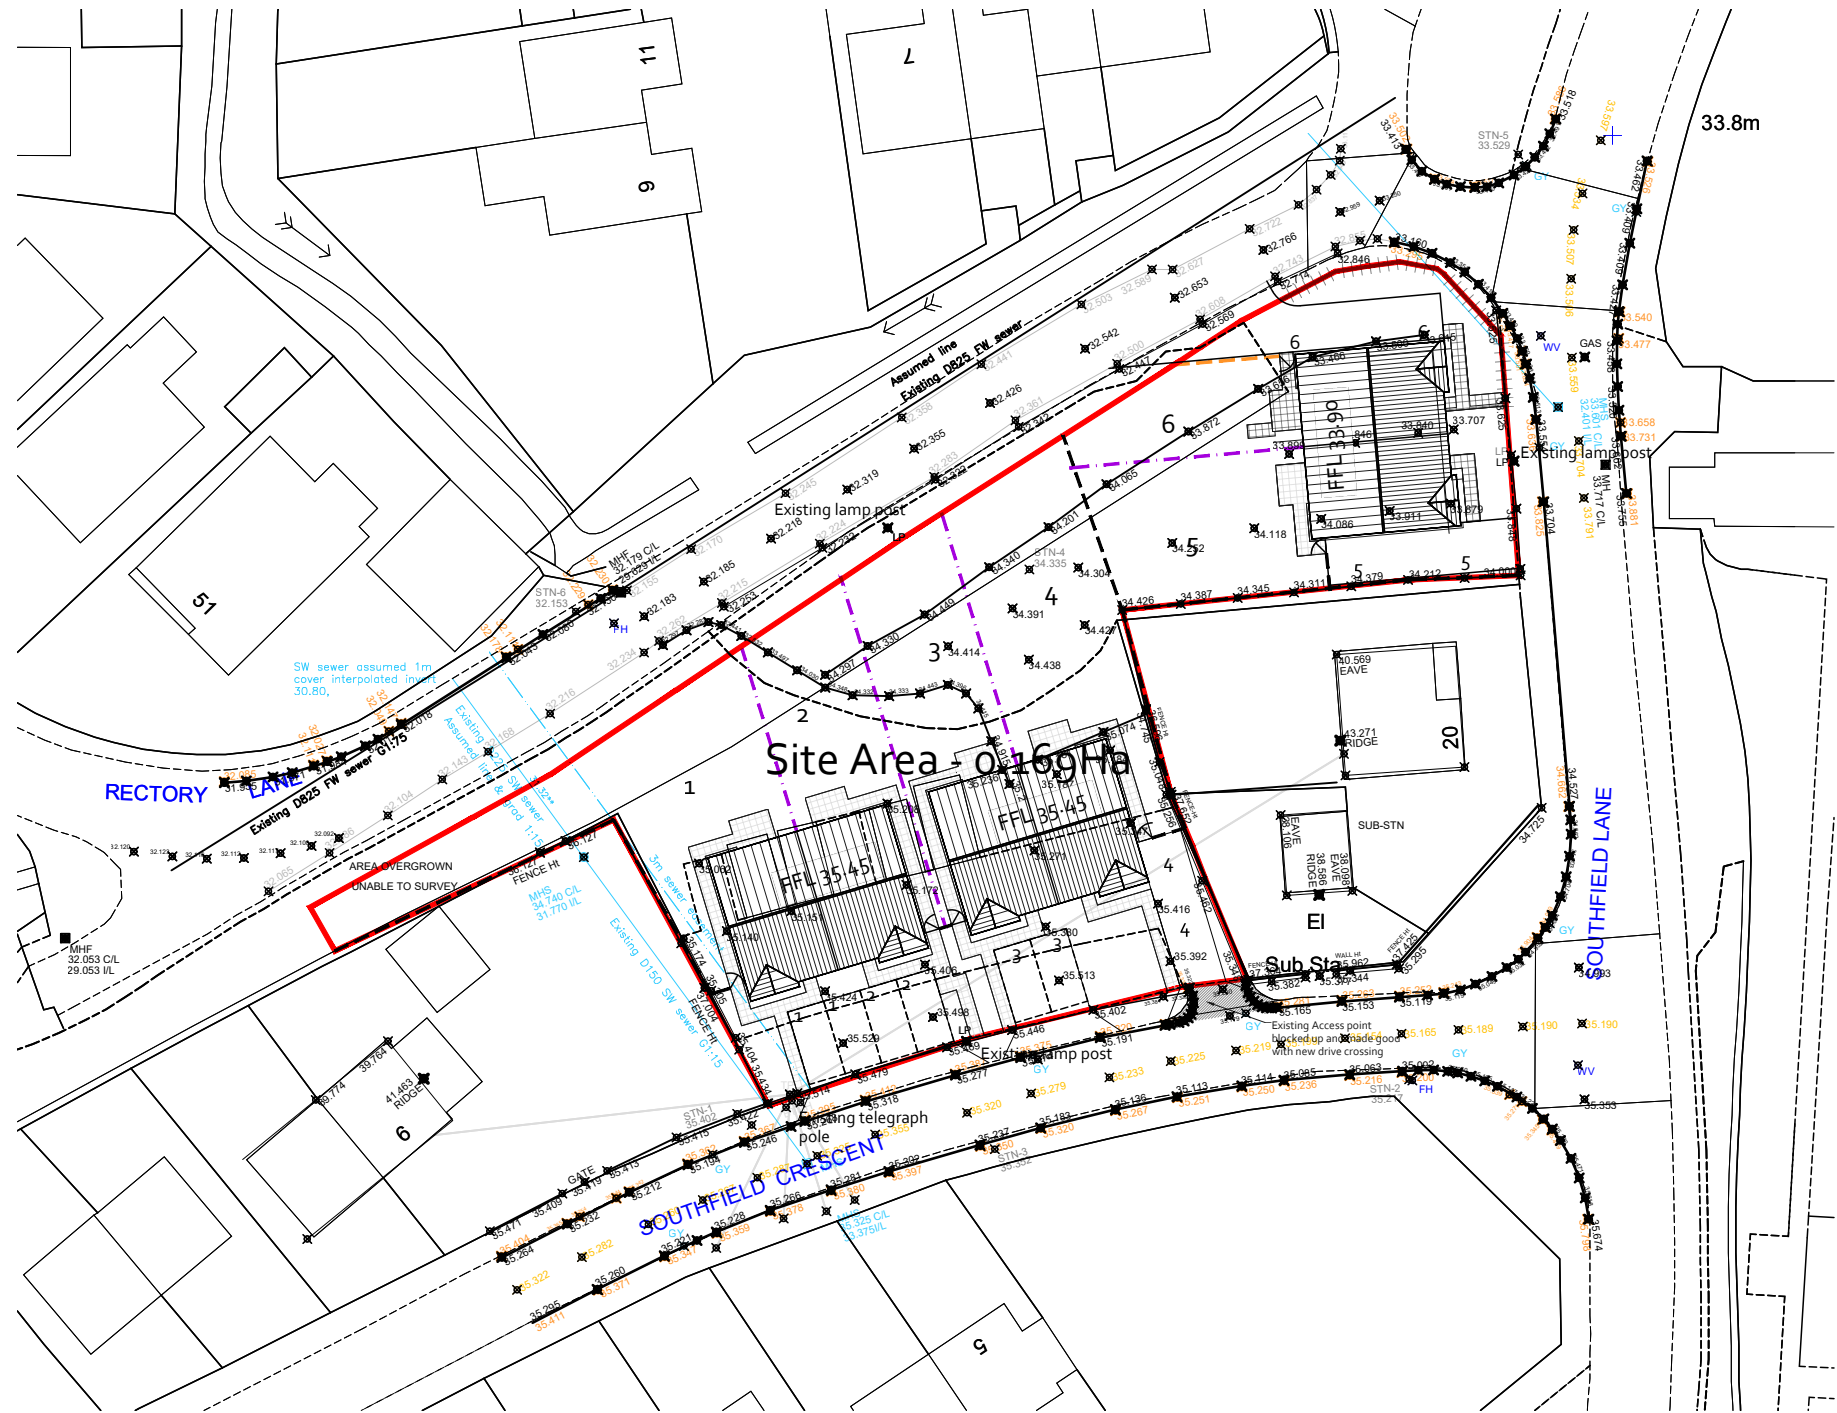


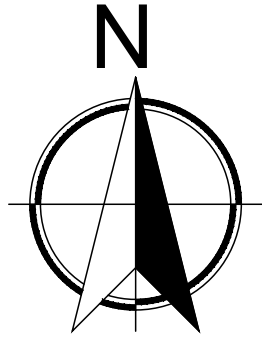

F & S Surveying Services Ltd 21, Haw View Yeadon Leeds West Yorkshire LS19 7XF Tel : 07714007707 Email : surveys.sutton@btinternet.com	CLIENT	BLACKSTONE	DATE	10/10/2019		NOTES :- 1. The accuracy of this drawing is dependent on the original specification. Before use of this information the user should contact and consult F & S Surveying Services Limited and satisfy themselves of the detail and accuracy before undertaking any works. 2. All reasonable care has been taken in the survey detail represented on this drawing but any discrepancies must be reported to F & S Surveying Services Limited immediately. 3. This survey provides position and description of features in relation to control stations and in no way implies legal title or boundary ownership. 4. Control stations surveyed using Topcon GPRS system, coordinates and levels to National Grid GPS	
	SITE	THURNSCOE	SCALE	1 : 1			
	TITLE	LAND EVALUATION	SURVEYED BY	BEF / DS			
	DWG No	FS910101	DRAWN BY	BEF / DS	CHECKED BY		DS / BEF
	LEGEND :- Building Road Channel Road Centre Line Footpath Fence Line Wall Line Top of Bank Bottom of Bank Tree Canopy Line Hedge Line Overhead Lines Concrete Lines Gully Manhole Cover Manhole Triangular Manhole Circular Control Station Step Step Valve Water Meter CATV Inspection Cover ST Inspection Cover LP IP POST STN ST SV WH CATV ST Street Light Electric Pole / Pylon Concrete Post Fire Hydrant Floor Level Invert Level Spot Height Road Sign Traffic Light Trees						

CLIENT DETAILS	PROJECT	TITLE	REV	DESCRIPTION	DATE	
BLACKSTONE DEVELOPMENTS	LAND OFF SOUTHFIELD CRESCENT & SOUTHFIELD LANE THURNSCOE	PROPOSED SITE LAYOUT WITH TOPOGRAPHICAL SURVEY AND PROPOSED FLOOR LEVELS	A	PLOT 5 & 6 REPOSITIONED APPROX 1M NORTH	28.11.19	Residential S72 Ltd, 9 Malham Close, Shafton Barnsley, S72 8PE T 01226 717079 M 07920 724305
HUNNINGLEY LA. STAIRFOOT BARNLEY	REFERENCE 19-01-021-04	SCALE DATE	1:500 @ A3 NOV 2019			

Residential S72