



Existing Ground Floor Plan

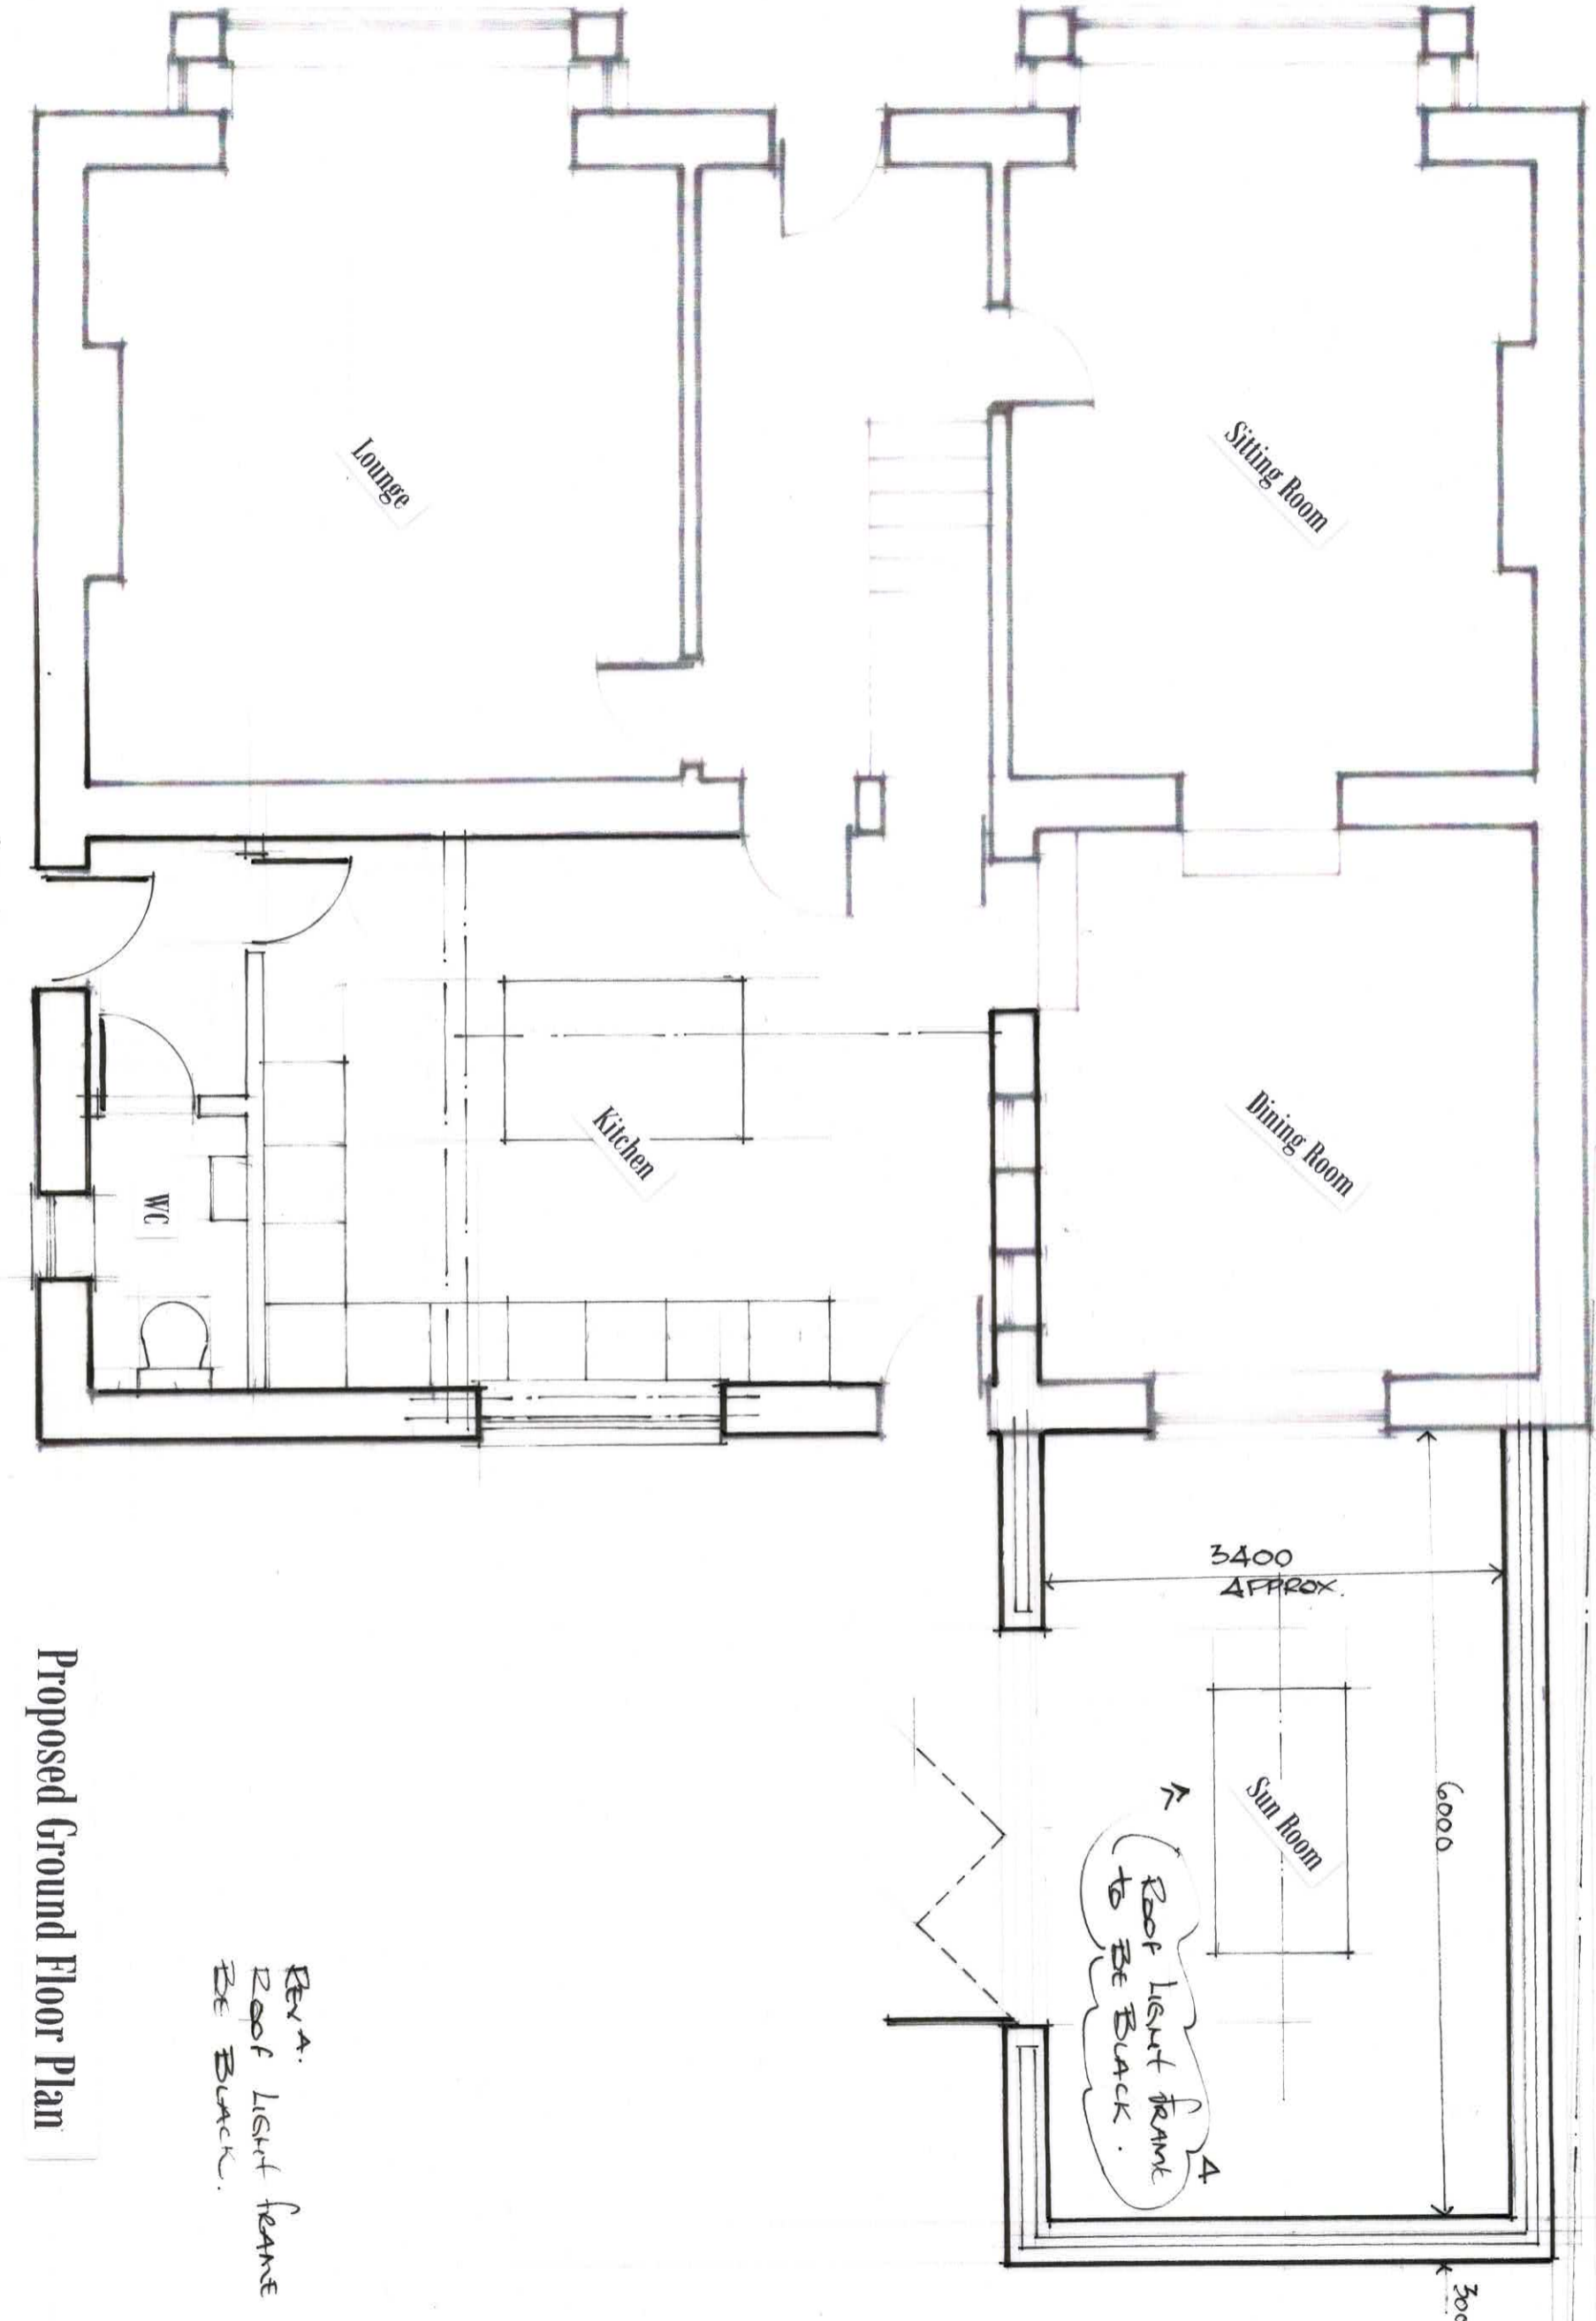


REV A:
 Roof light frame to
 be back.


Proposed Ground Floor Plan

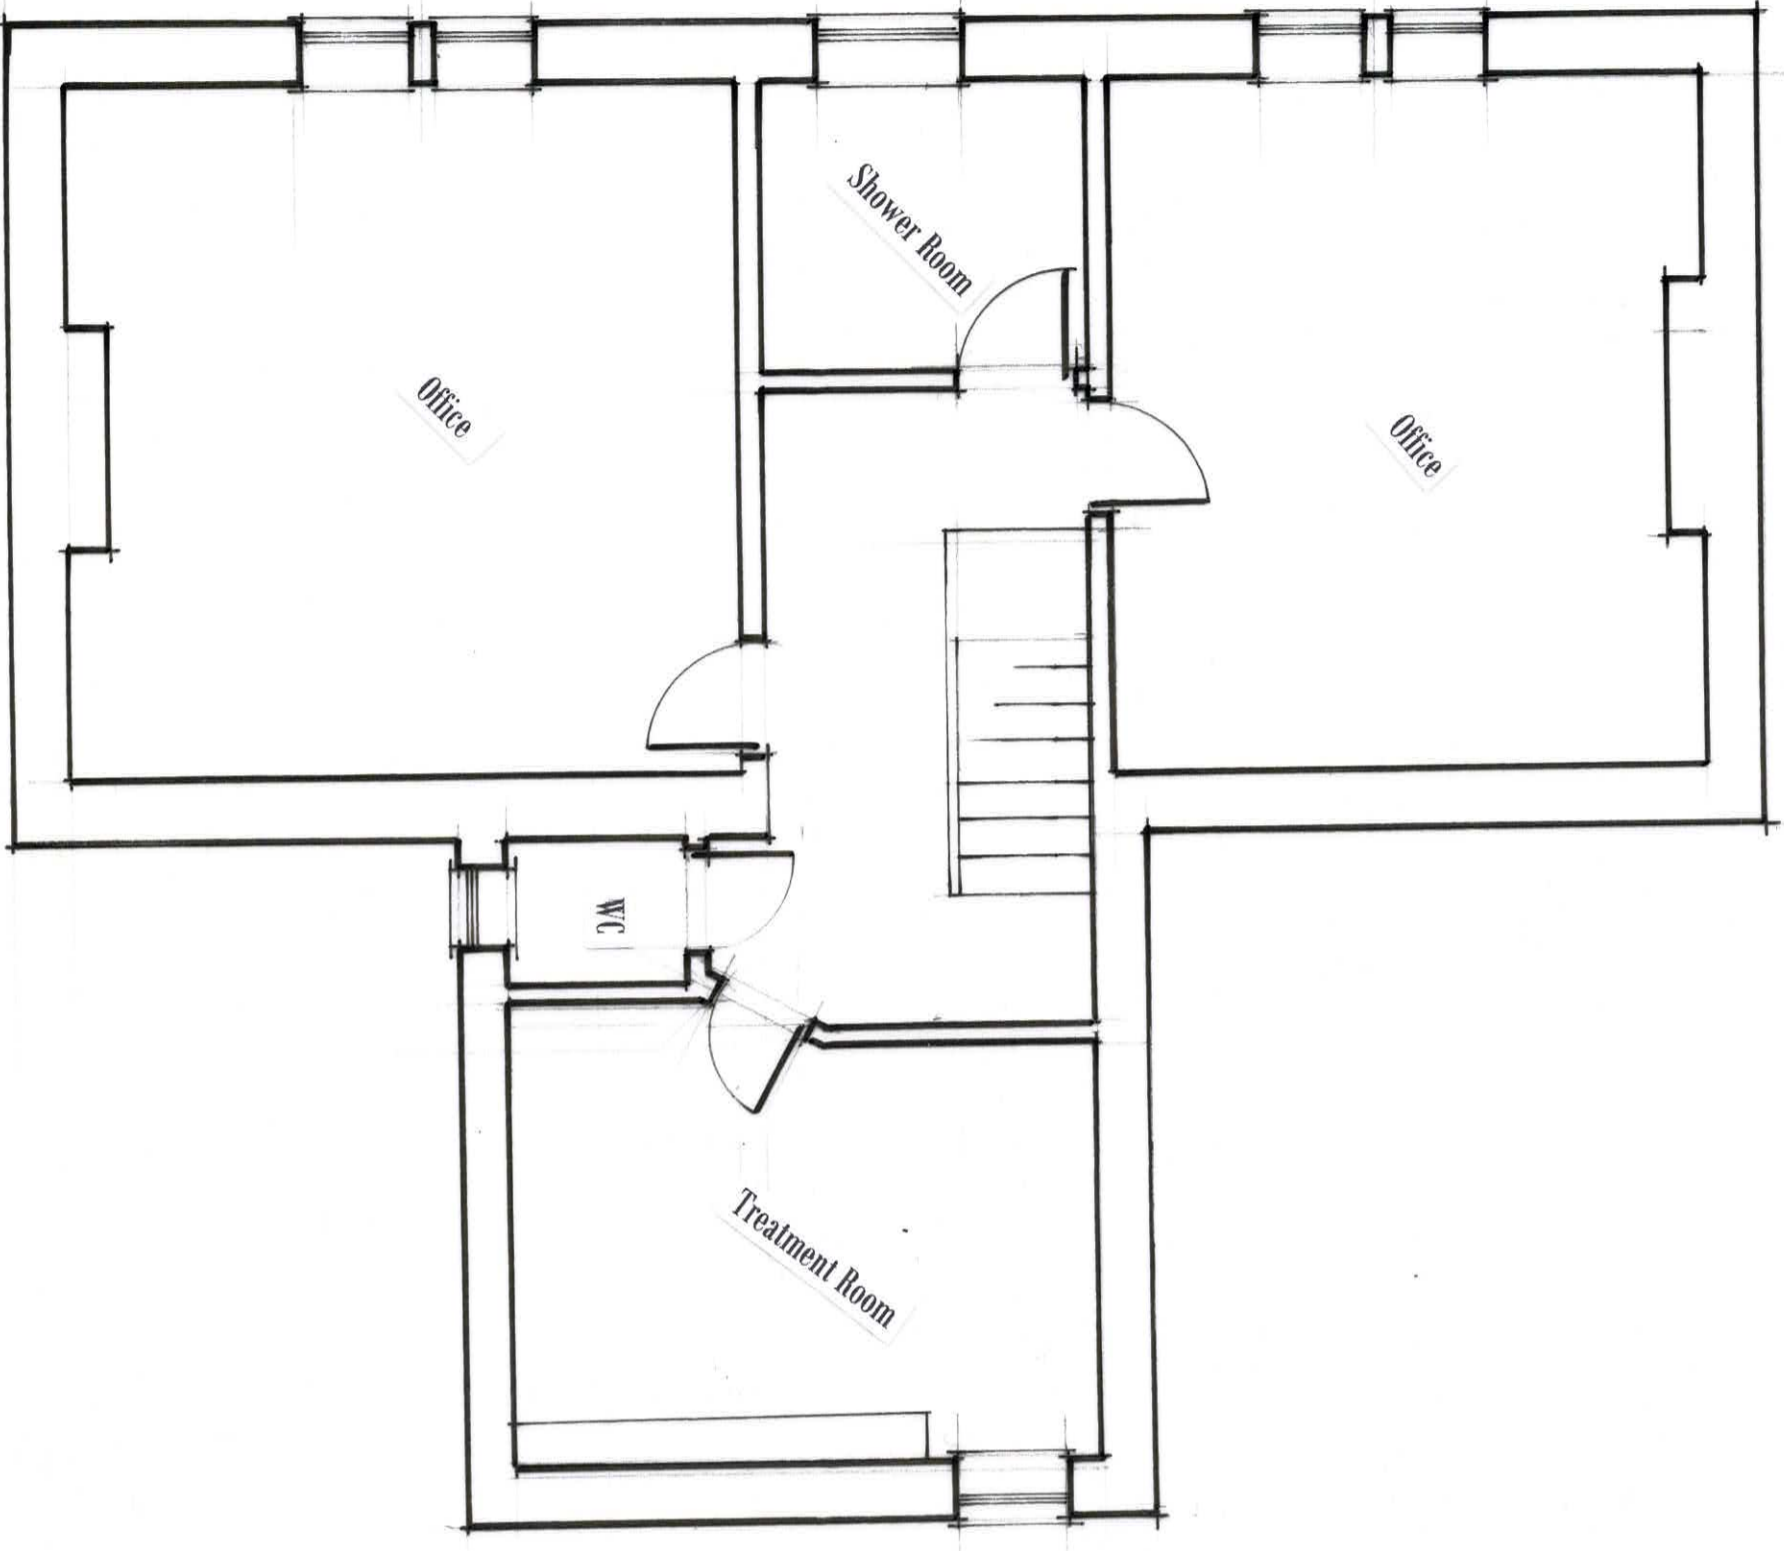


Existing First Floor Plan

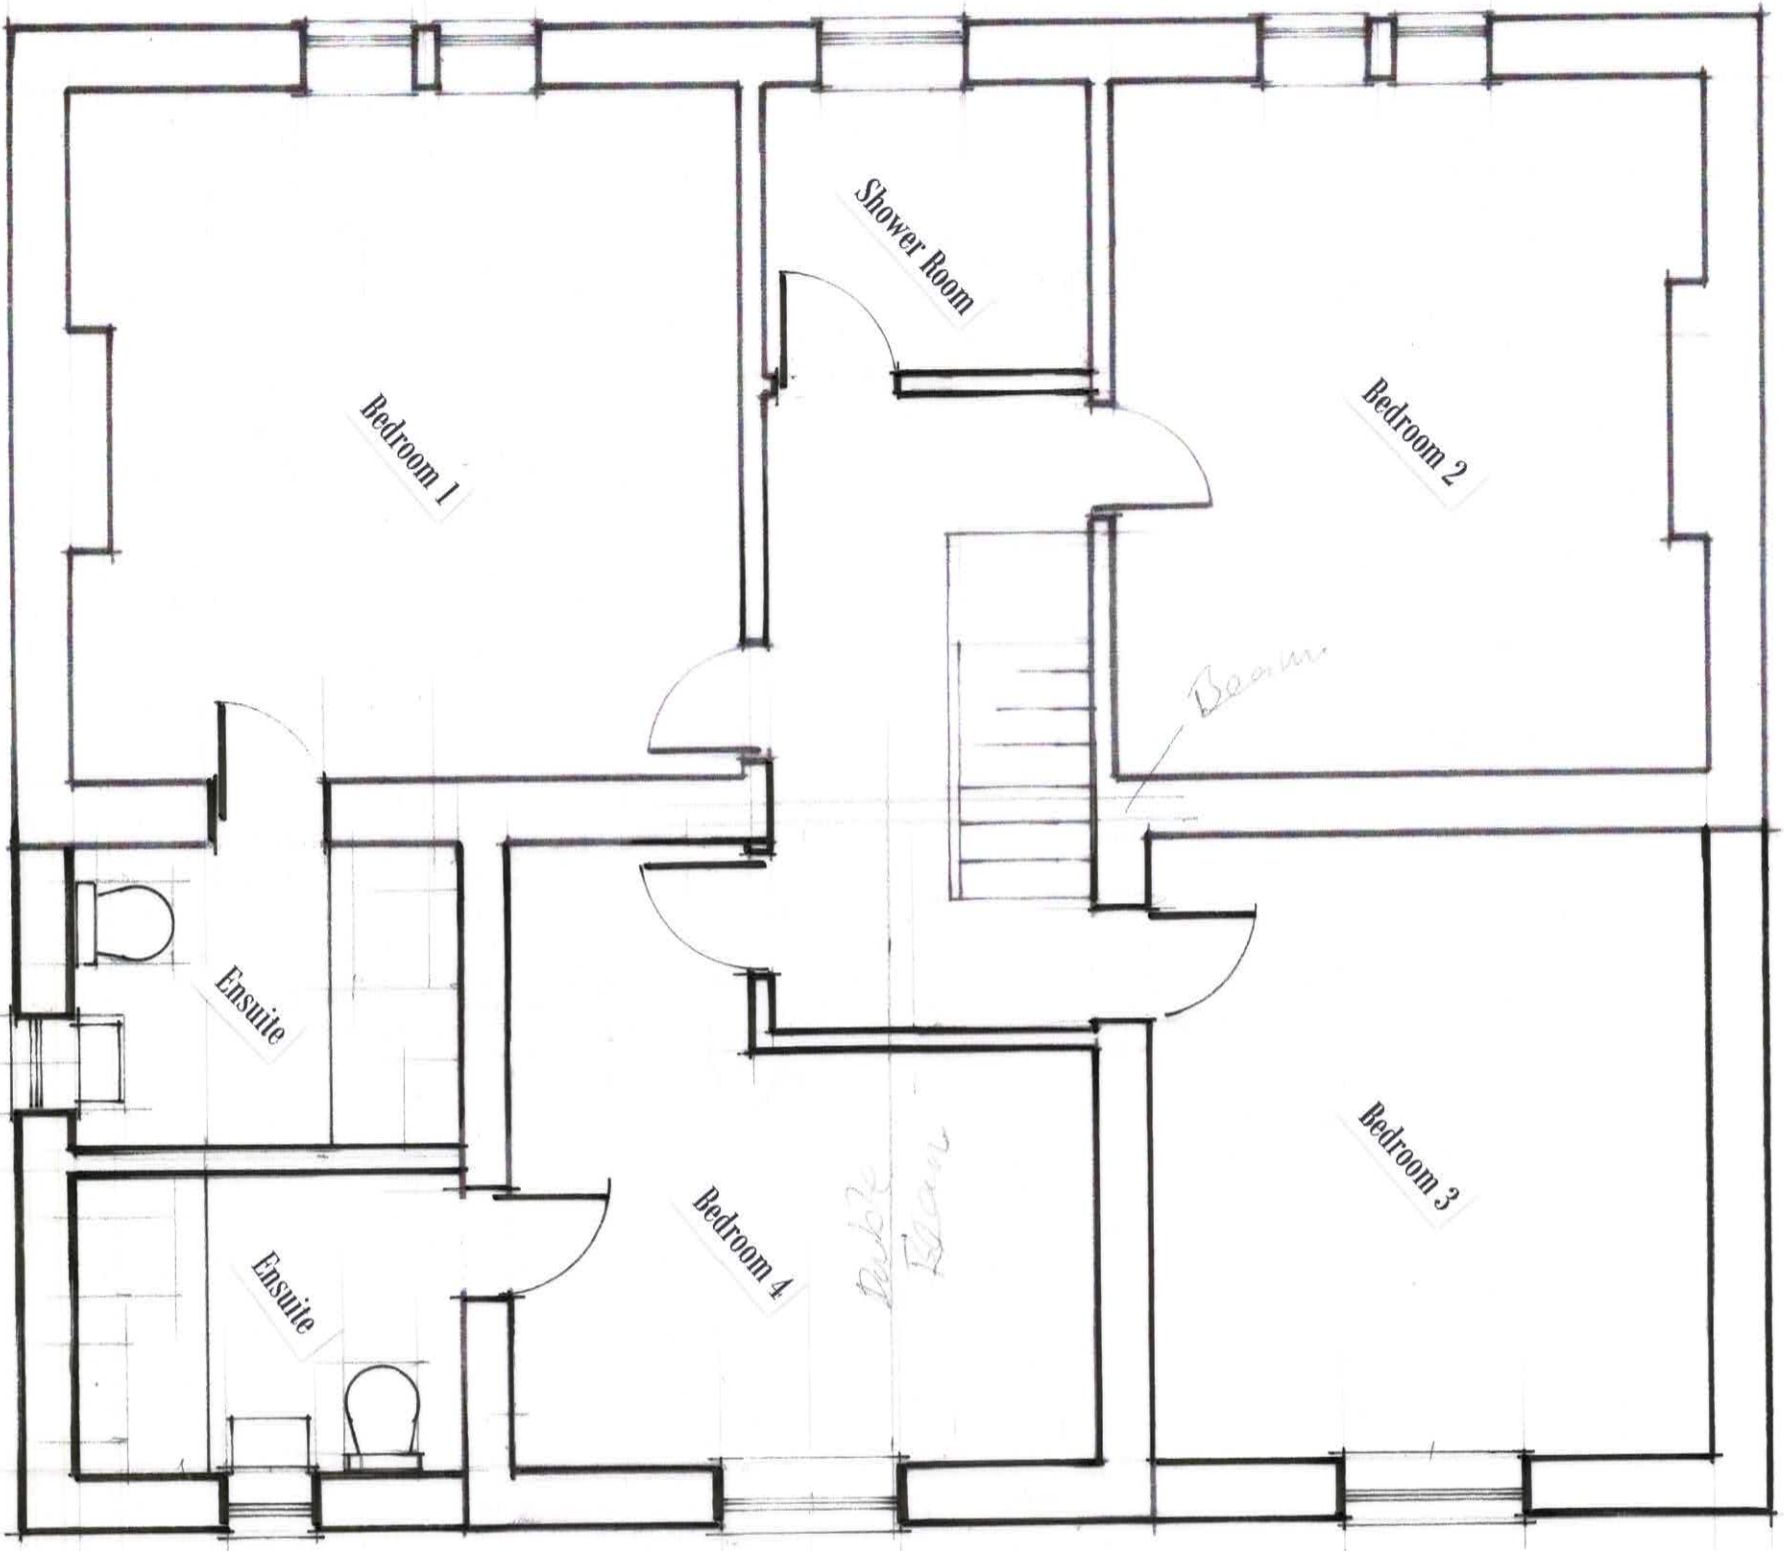


Proposed First Floor Plan

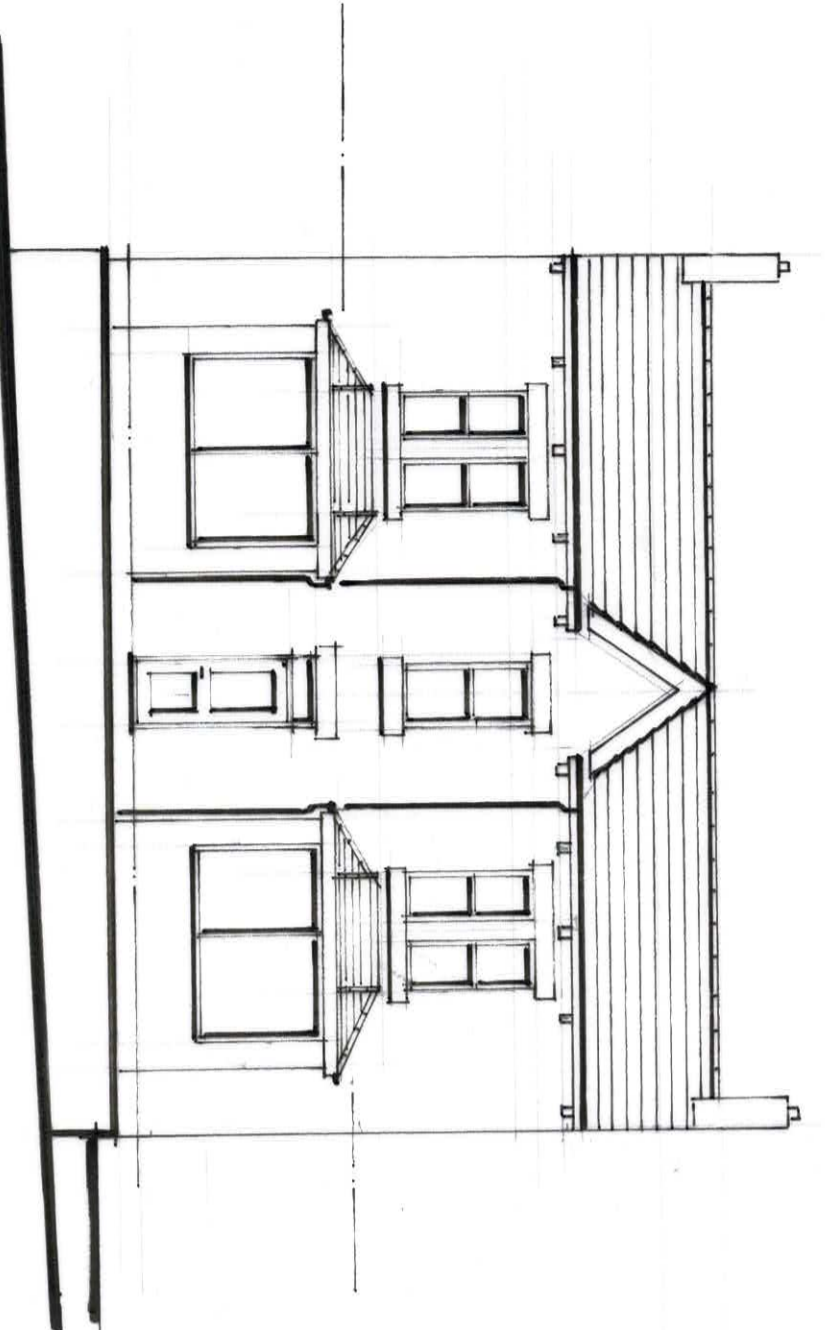


Front Elevation

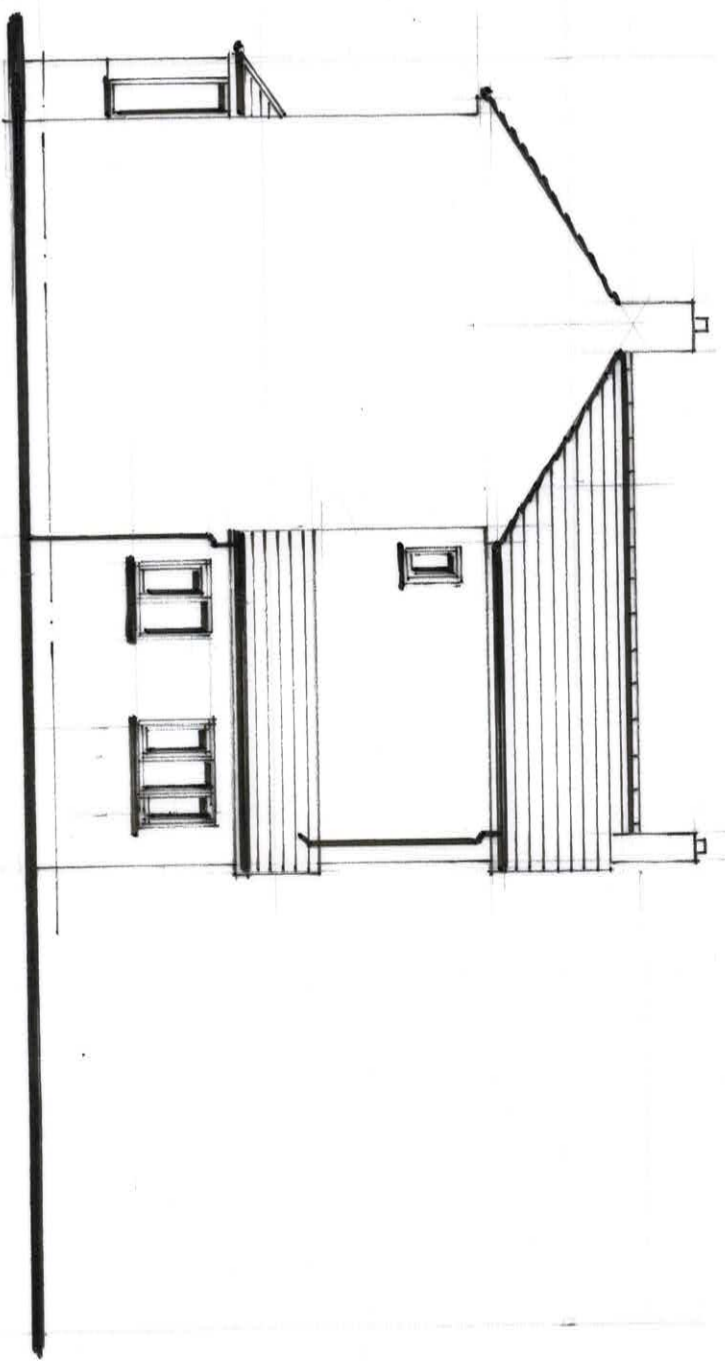

Side Elevation on A

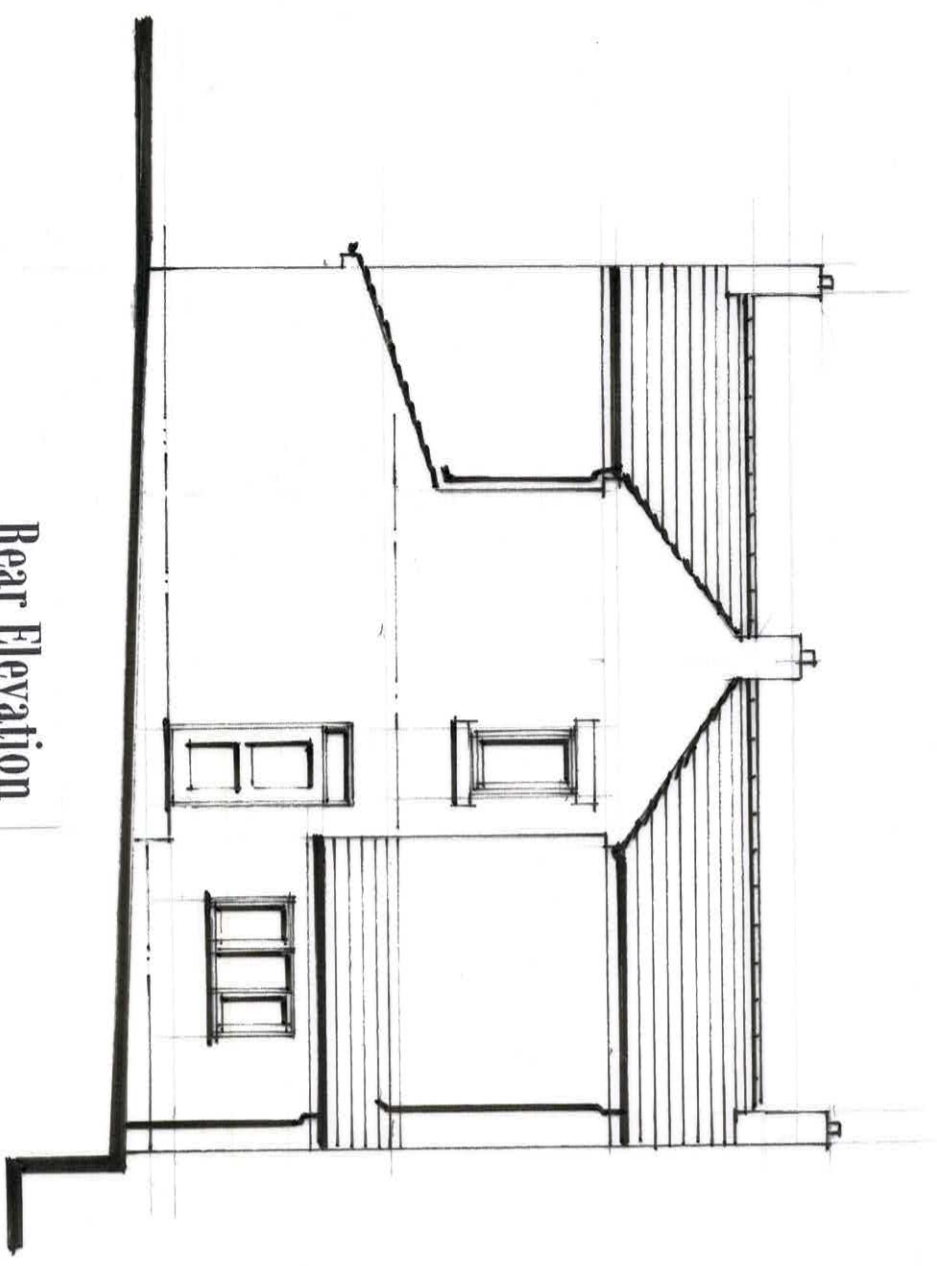

Rear Elevation

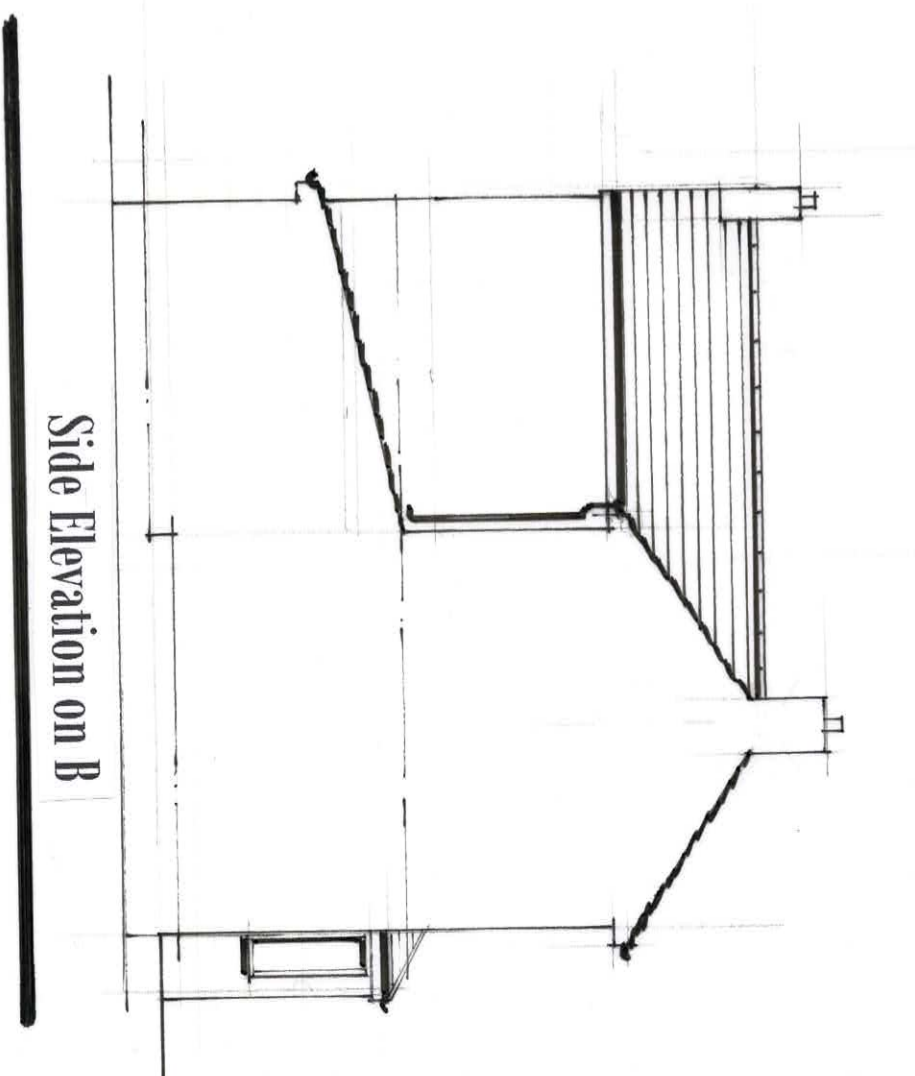

Side Elevation on B


Existing Elevations

1 : 100 @ A3


IB / 05




Front Elevation

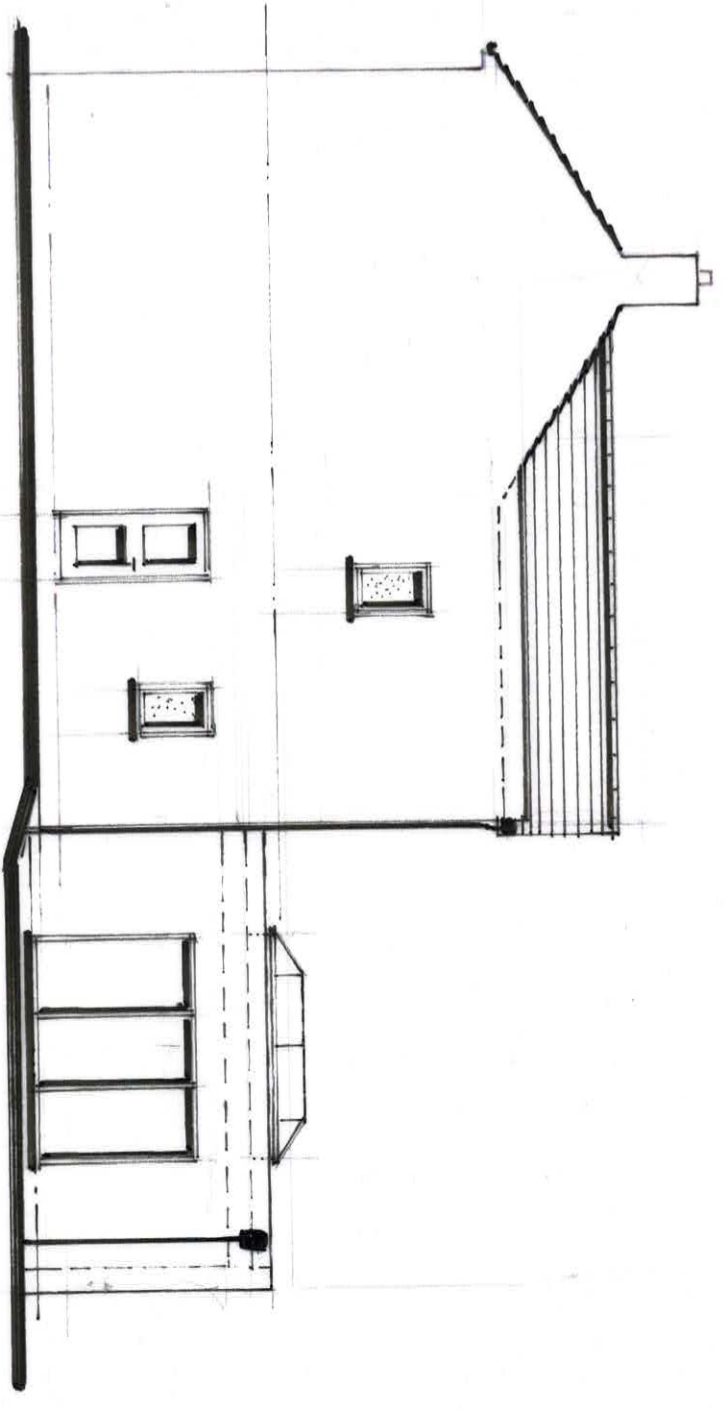

Side Elevation on A

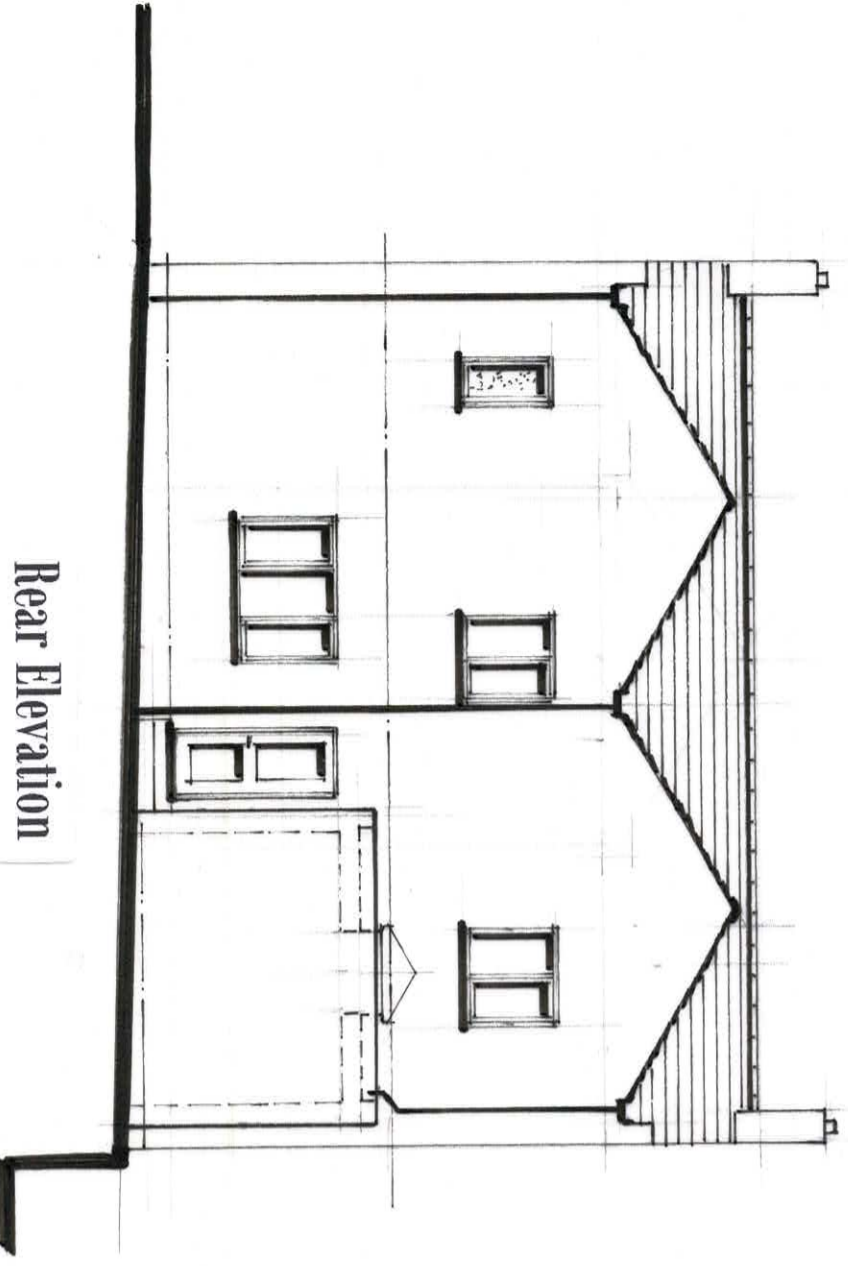

Rear Elevation

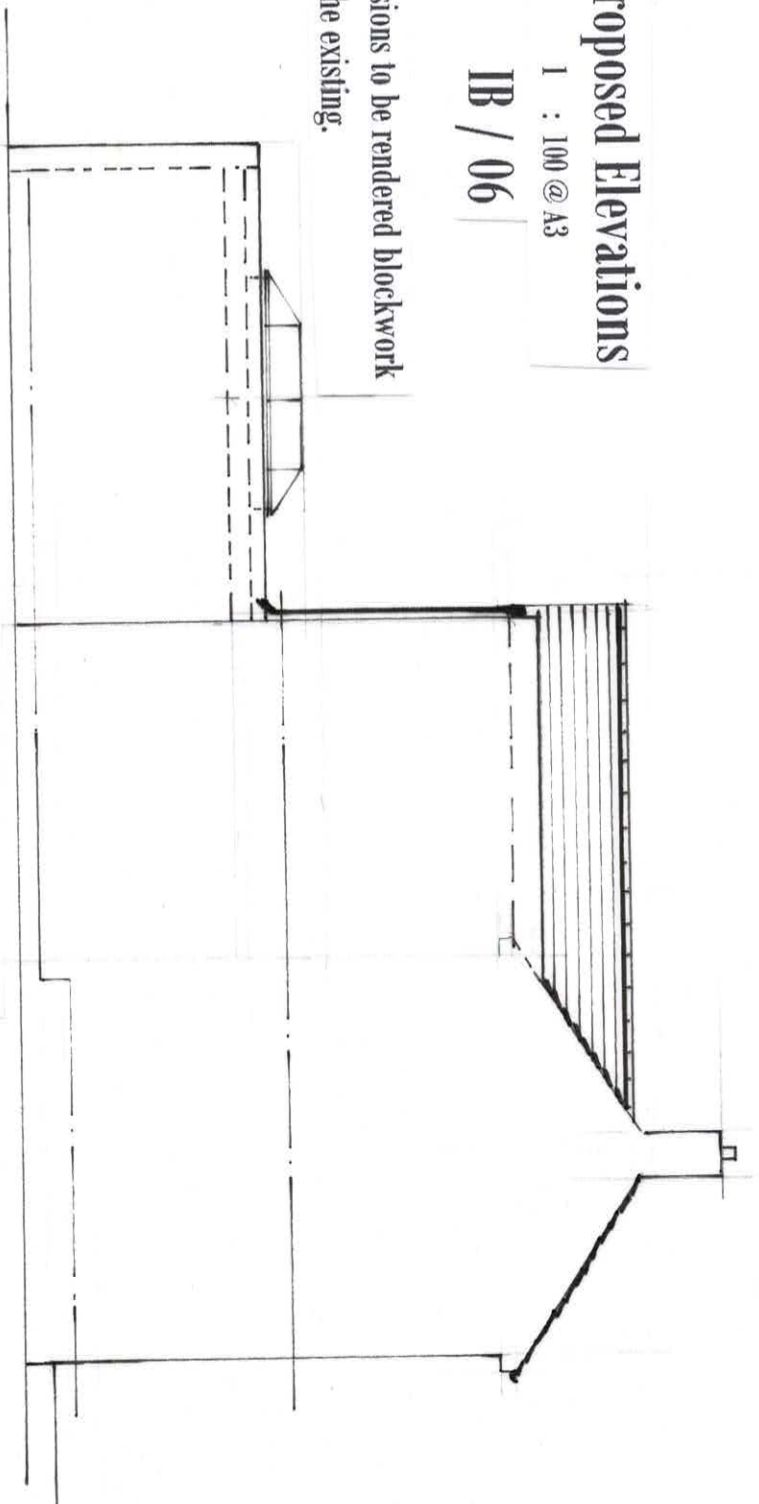


Side Elevation on B

Proposed Elevations

1 : 100 @ A3

IB / 06


All extensions to be rendered blockwork to suite the existing.

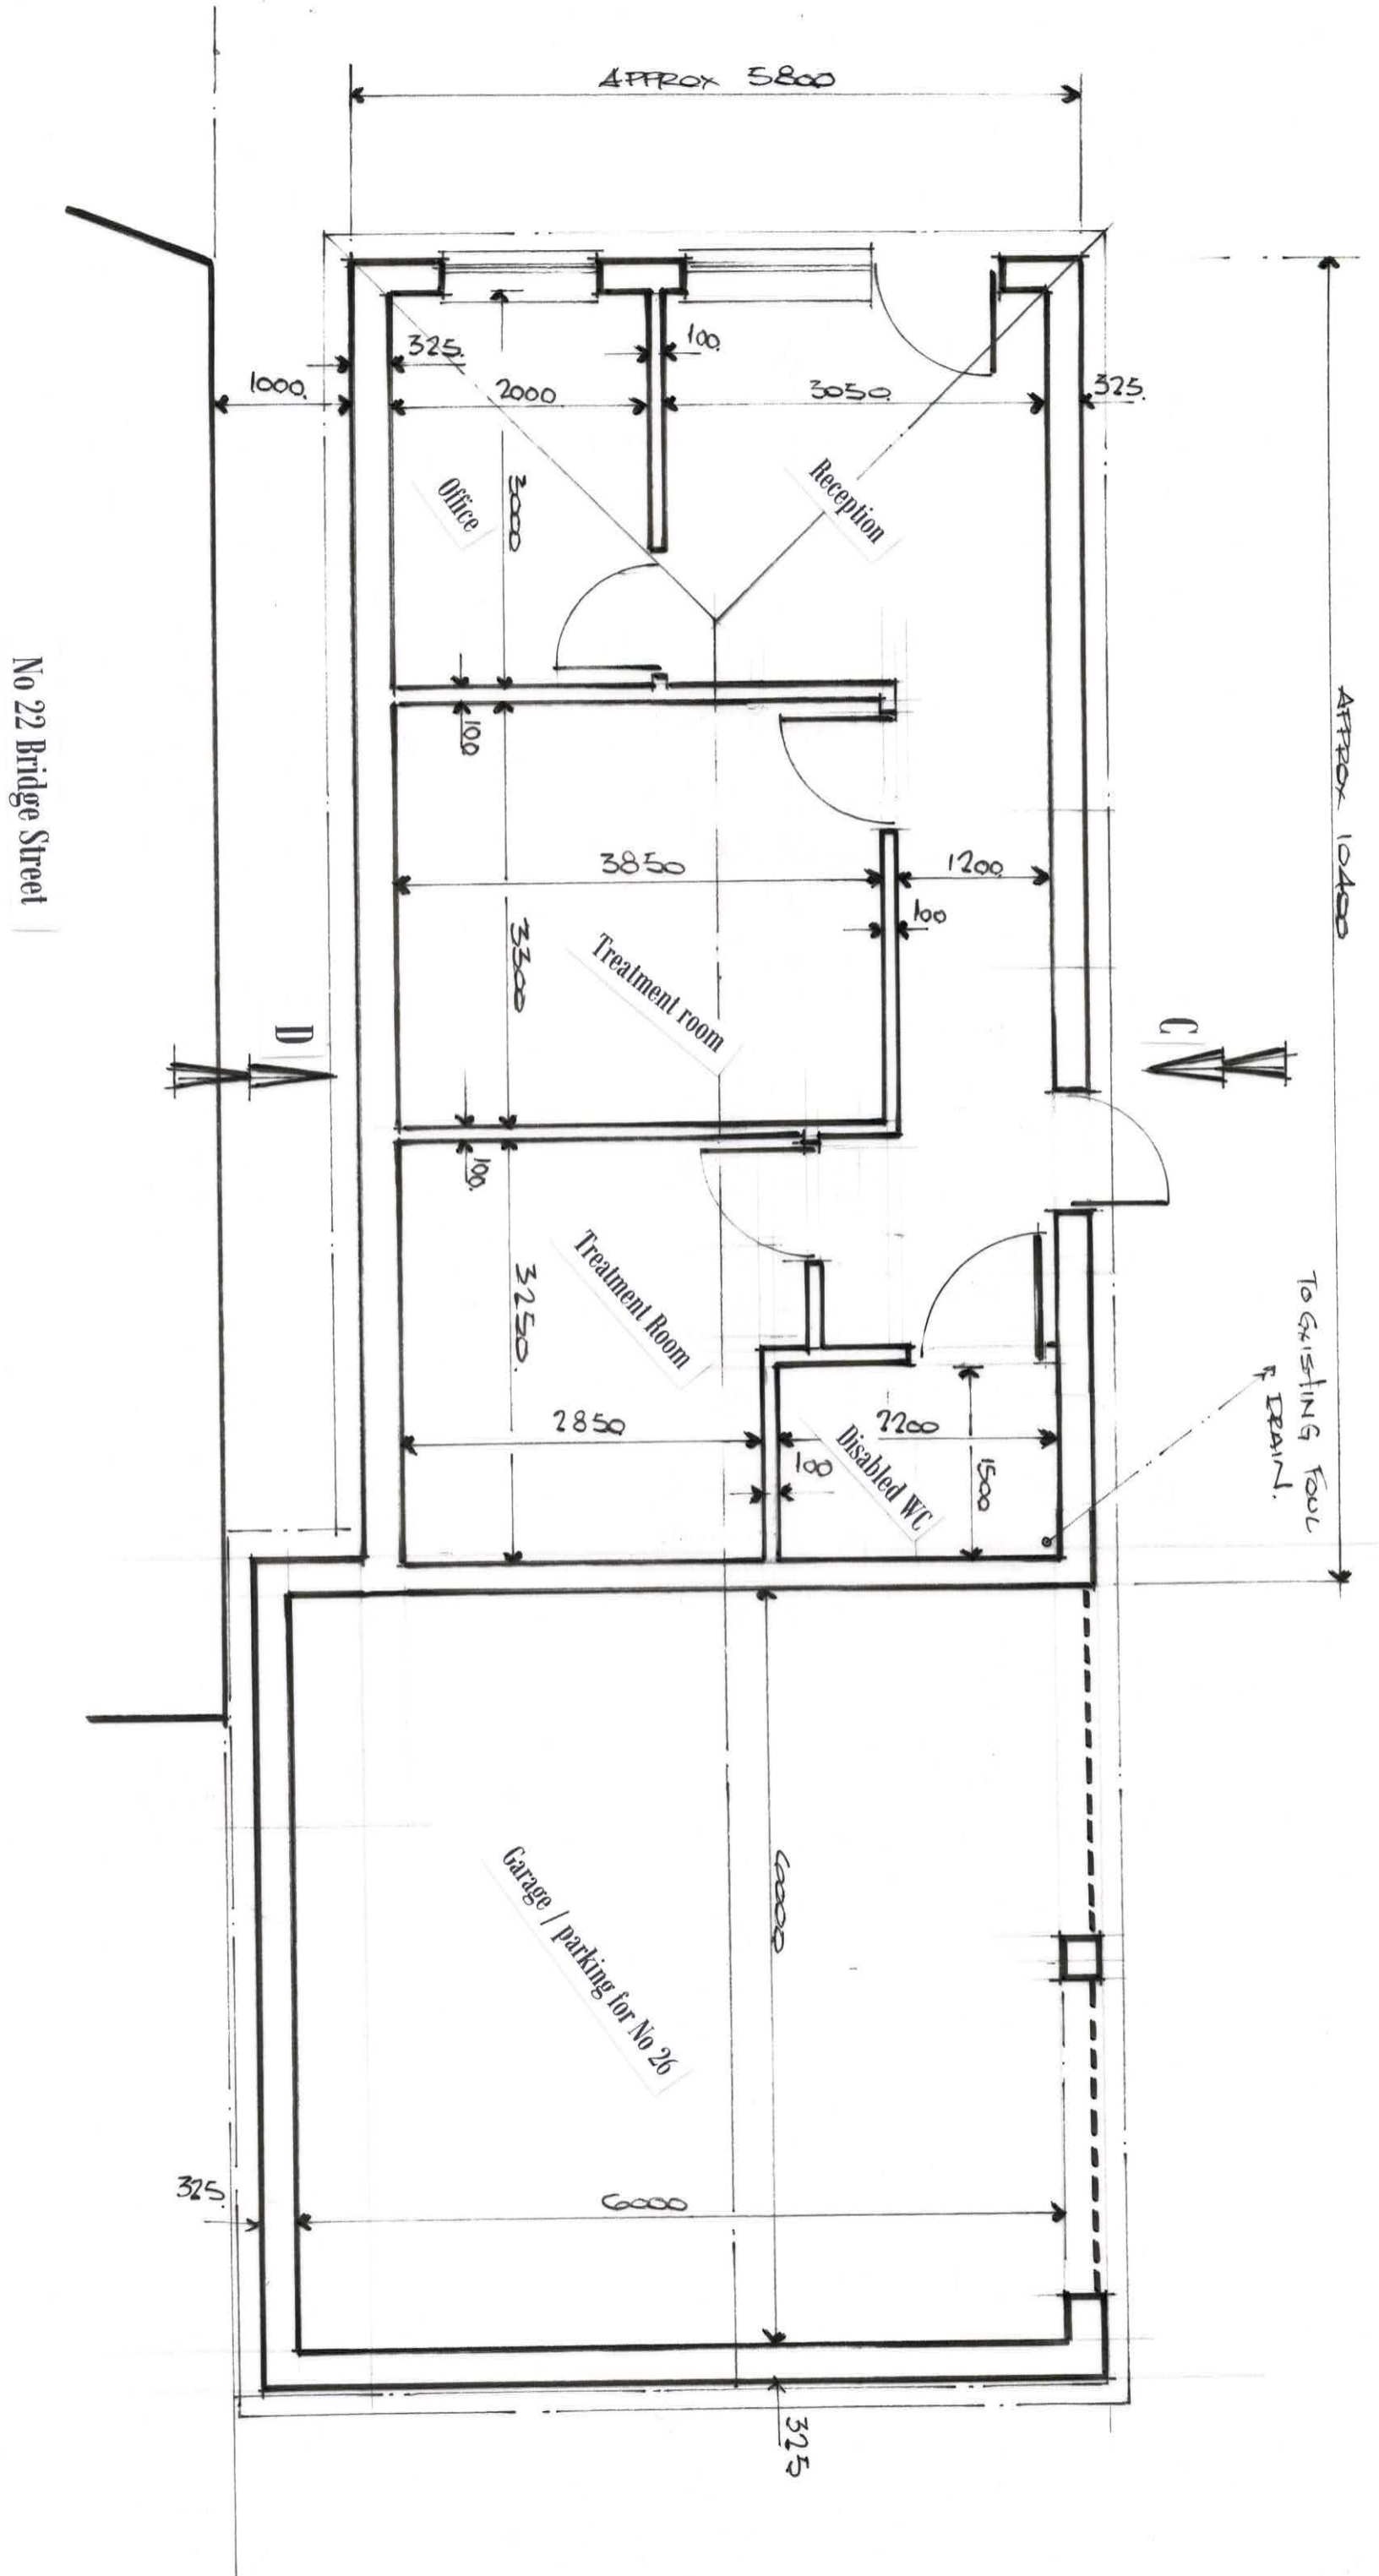

Proposed Floor Plan


New Clinic Details

1:50 @ A3

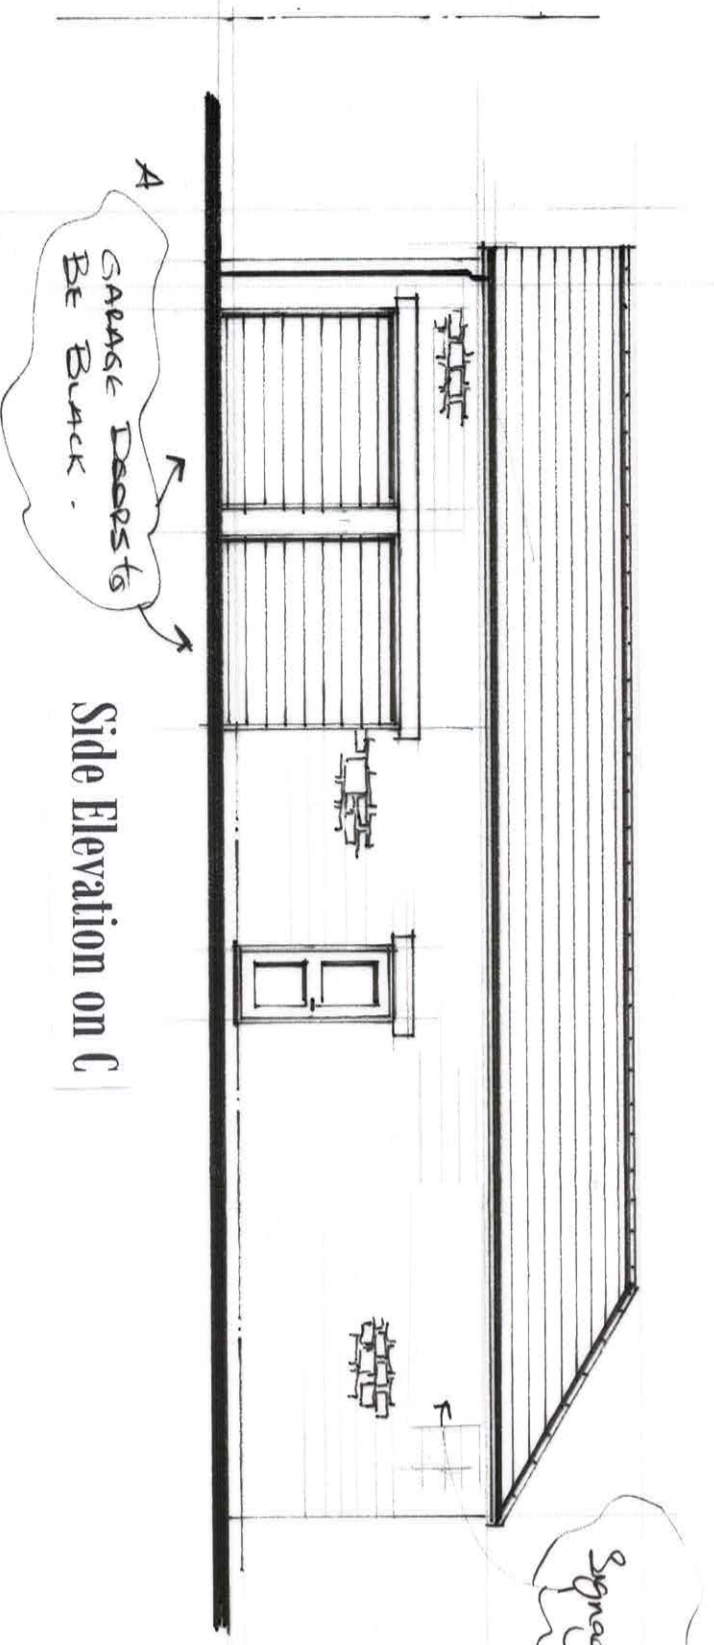


Side Elevation on C

Roof to be slate to match
No 22 Bridge Street

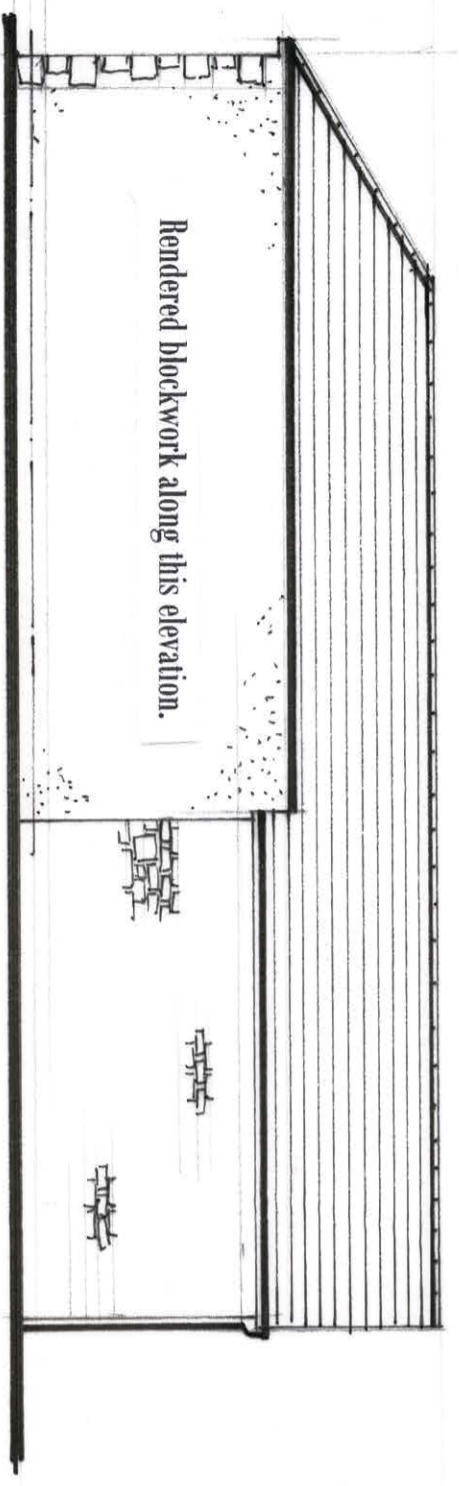


Side Elevation on D

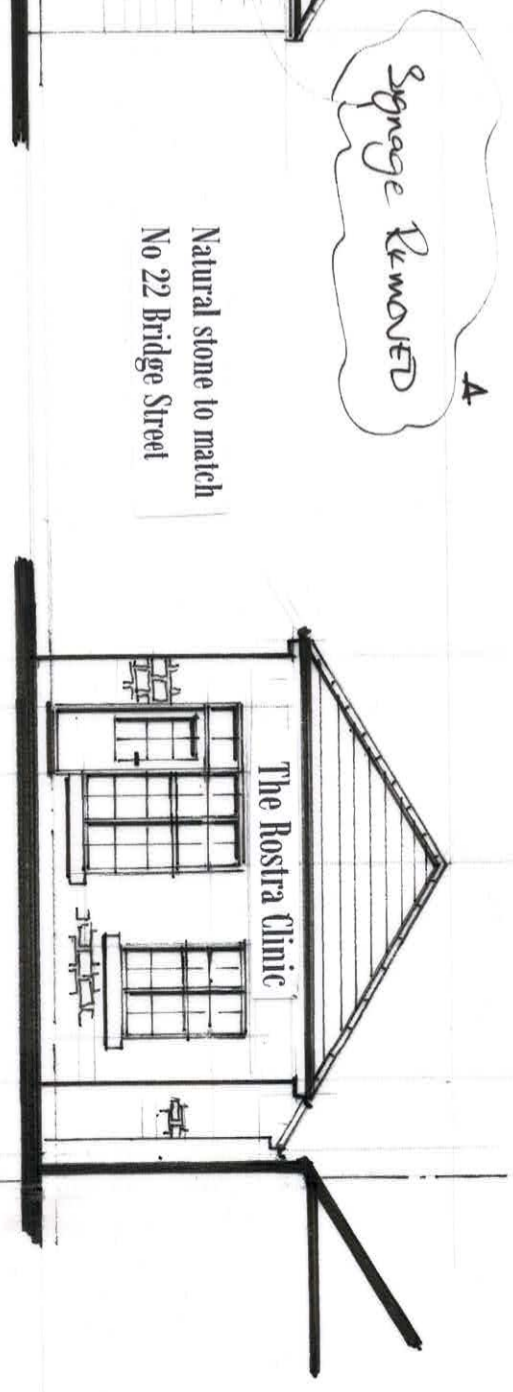

Front Elevation

Natural stone to match
No 22 Bridge Street

WINDOWS to BE
CASEMENT with a
SINGLE HORIZONTAL BAR
MIDWAY.

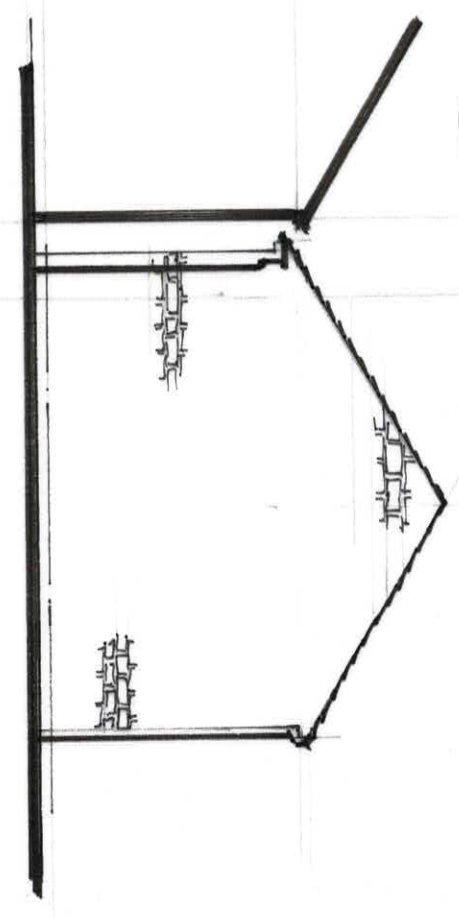

Rear Elevation

Proposed Elevations.

1:100 @ A3.

Rev A.
GENERAL REVISIONS to
SOIT THE CONSERVATION
COMMENTS.

IB / 09

A.