


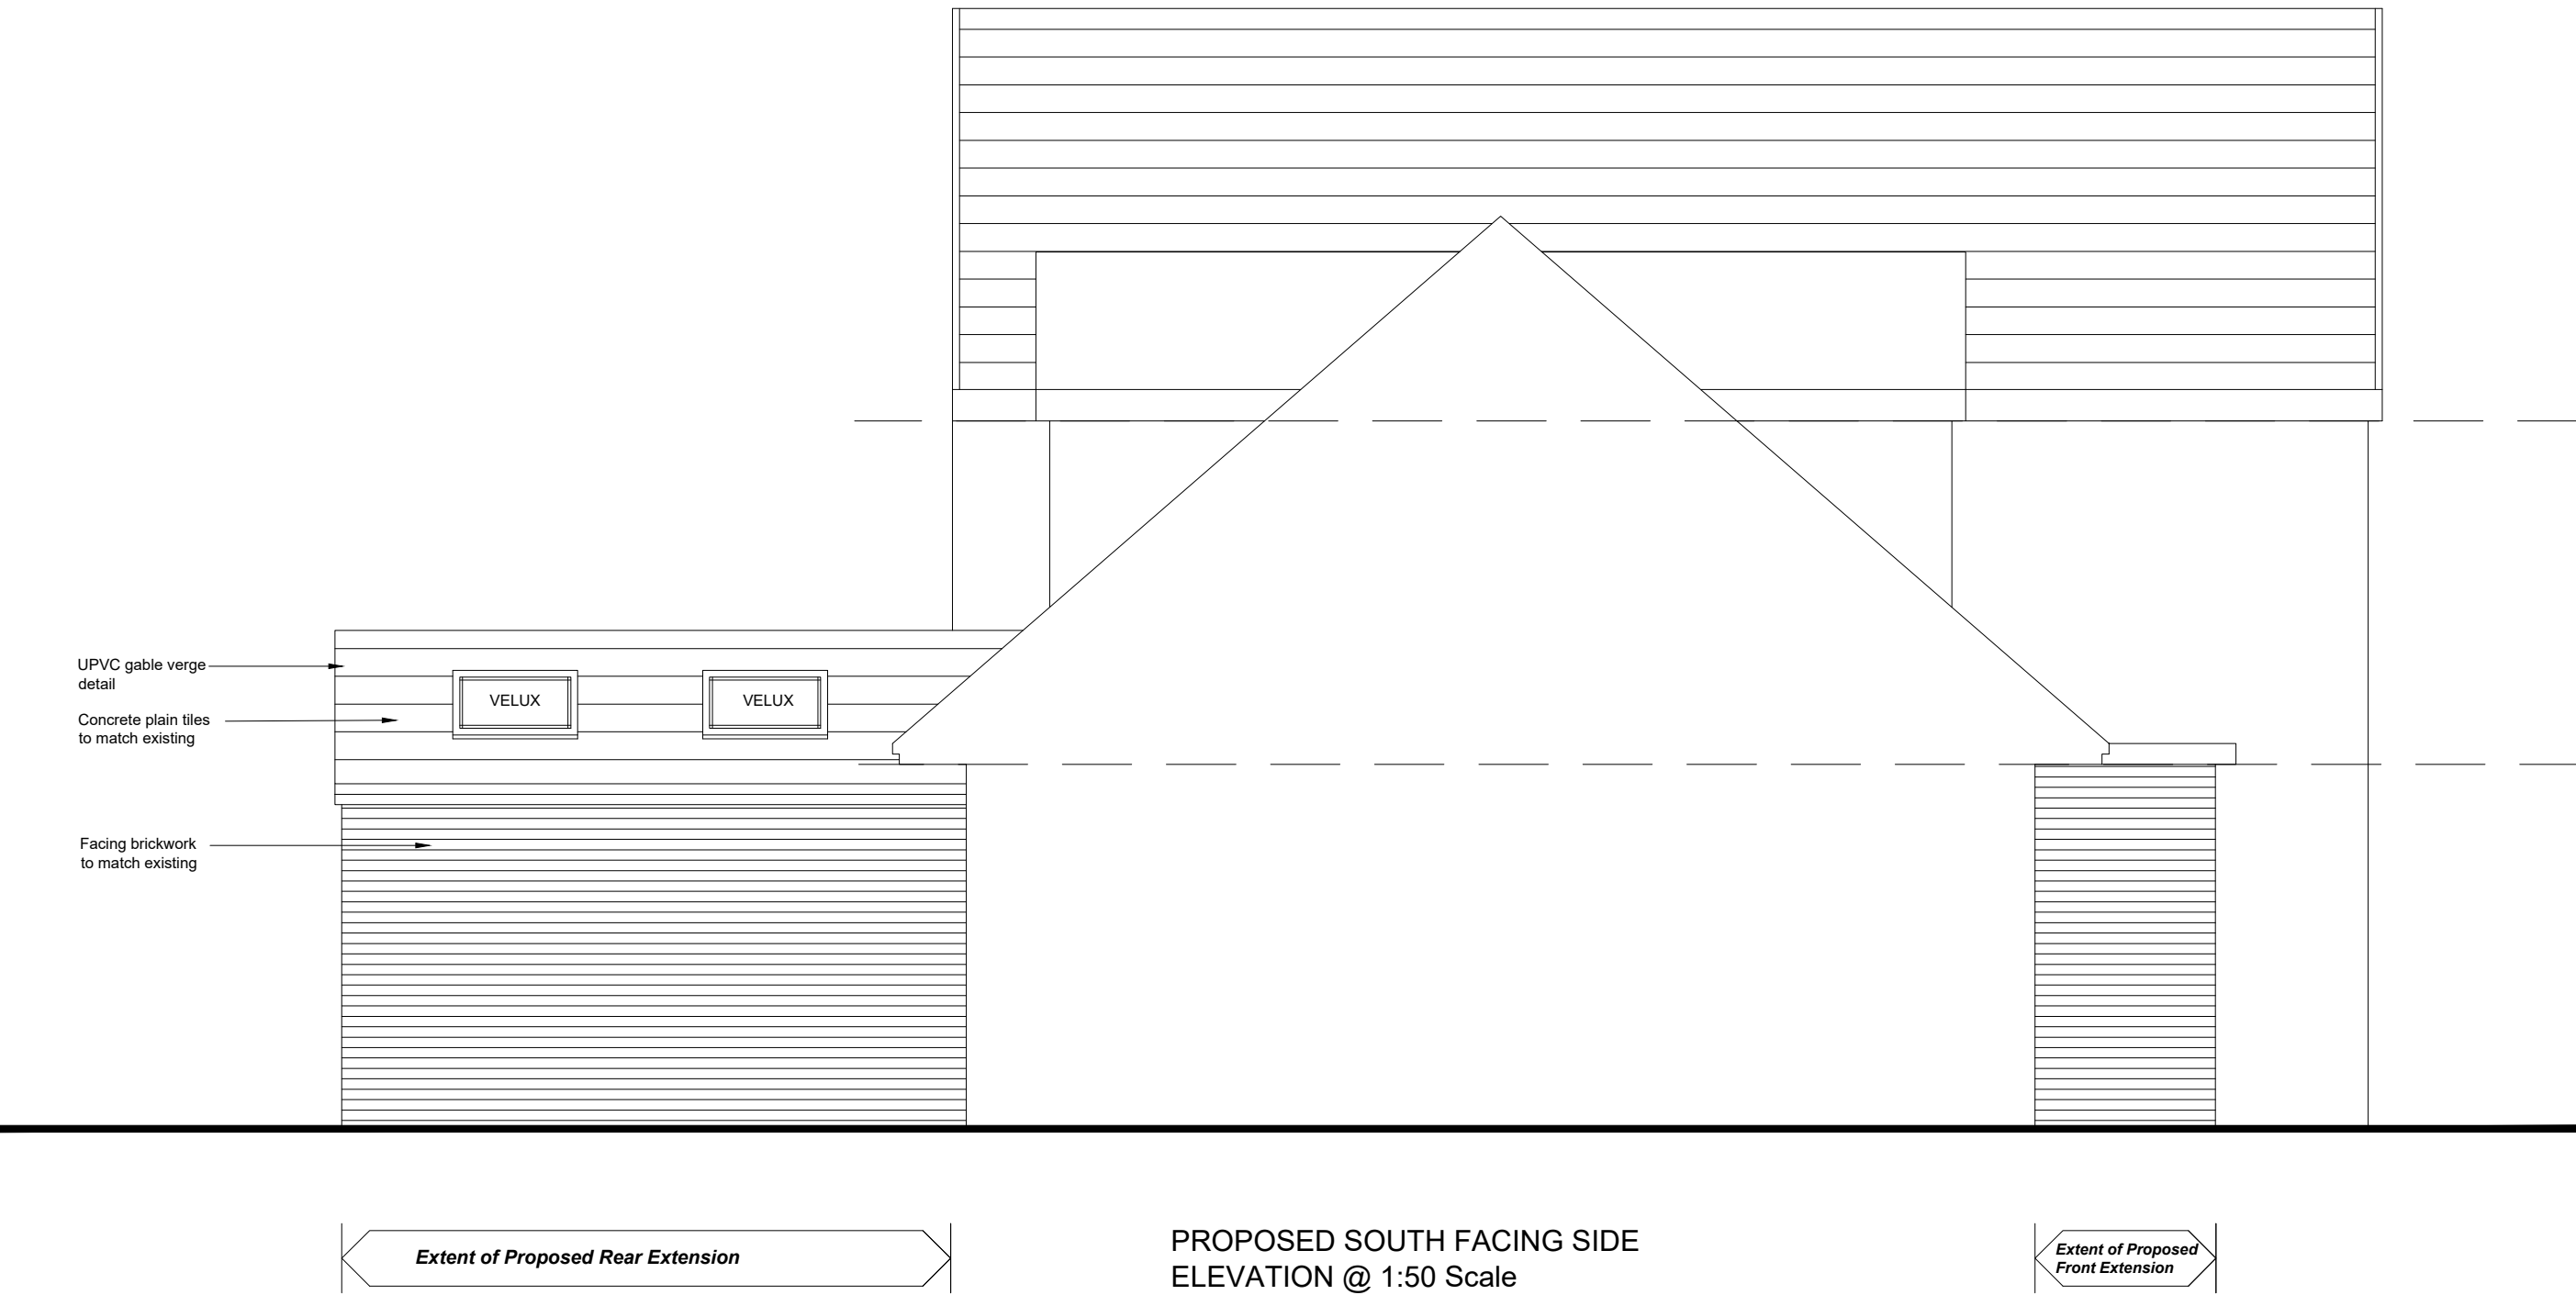

PROPOSED EXTENSION

Mr Daniel Ingram  
210 Burton Road,  
Barnsley,  
S71 2HG

Drawing Title  
PROPOSED SIDE ELEVATION

|                        |               |
|------------------------|---------------|
| Scale 1:50 @ A3        | Date 23/04/21 |
| Drawn by ARN           | Revision      |
| Drawing no. 2021-05-11 |               |