


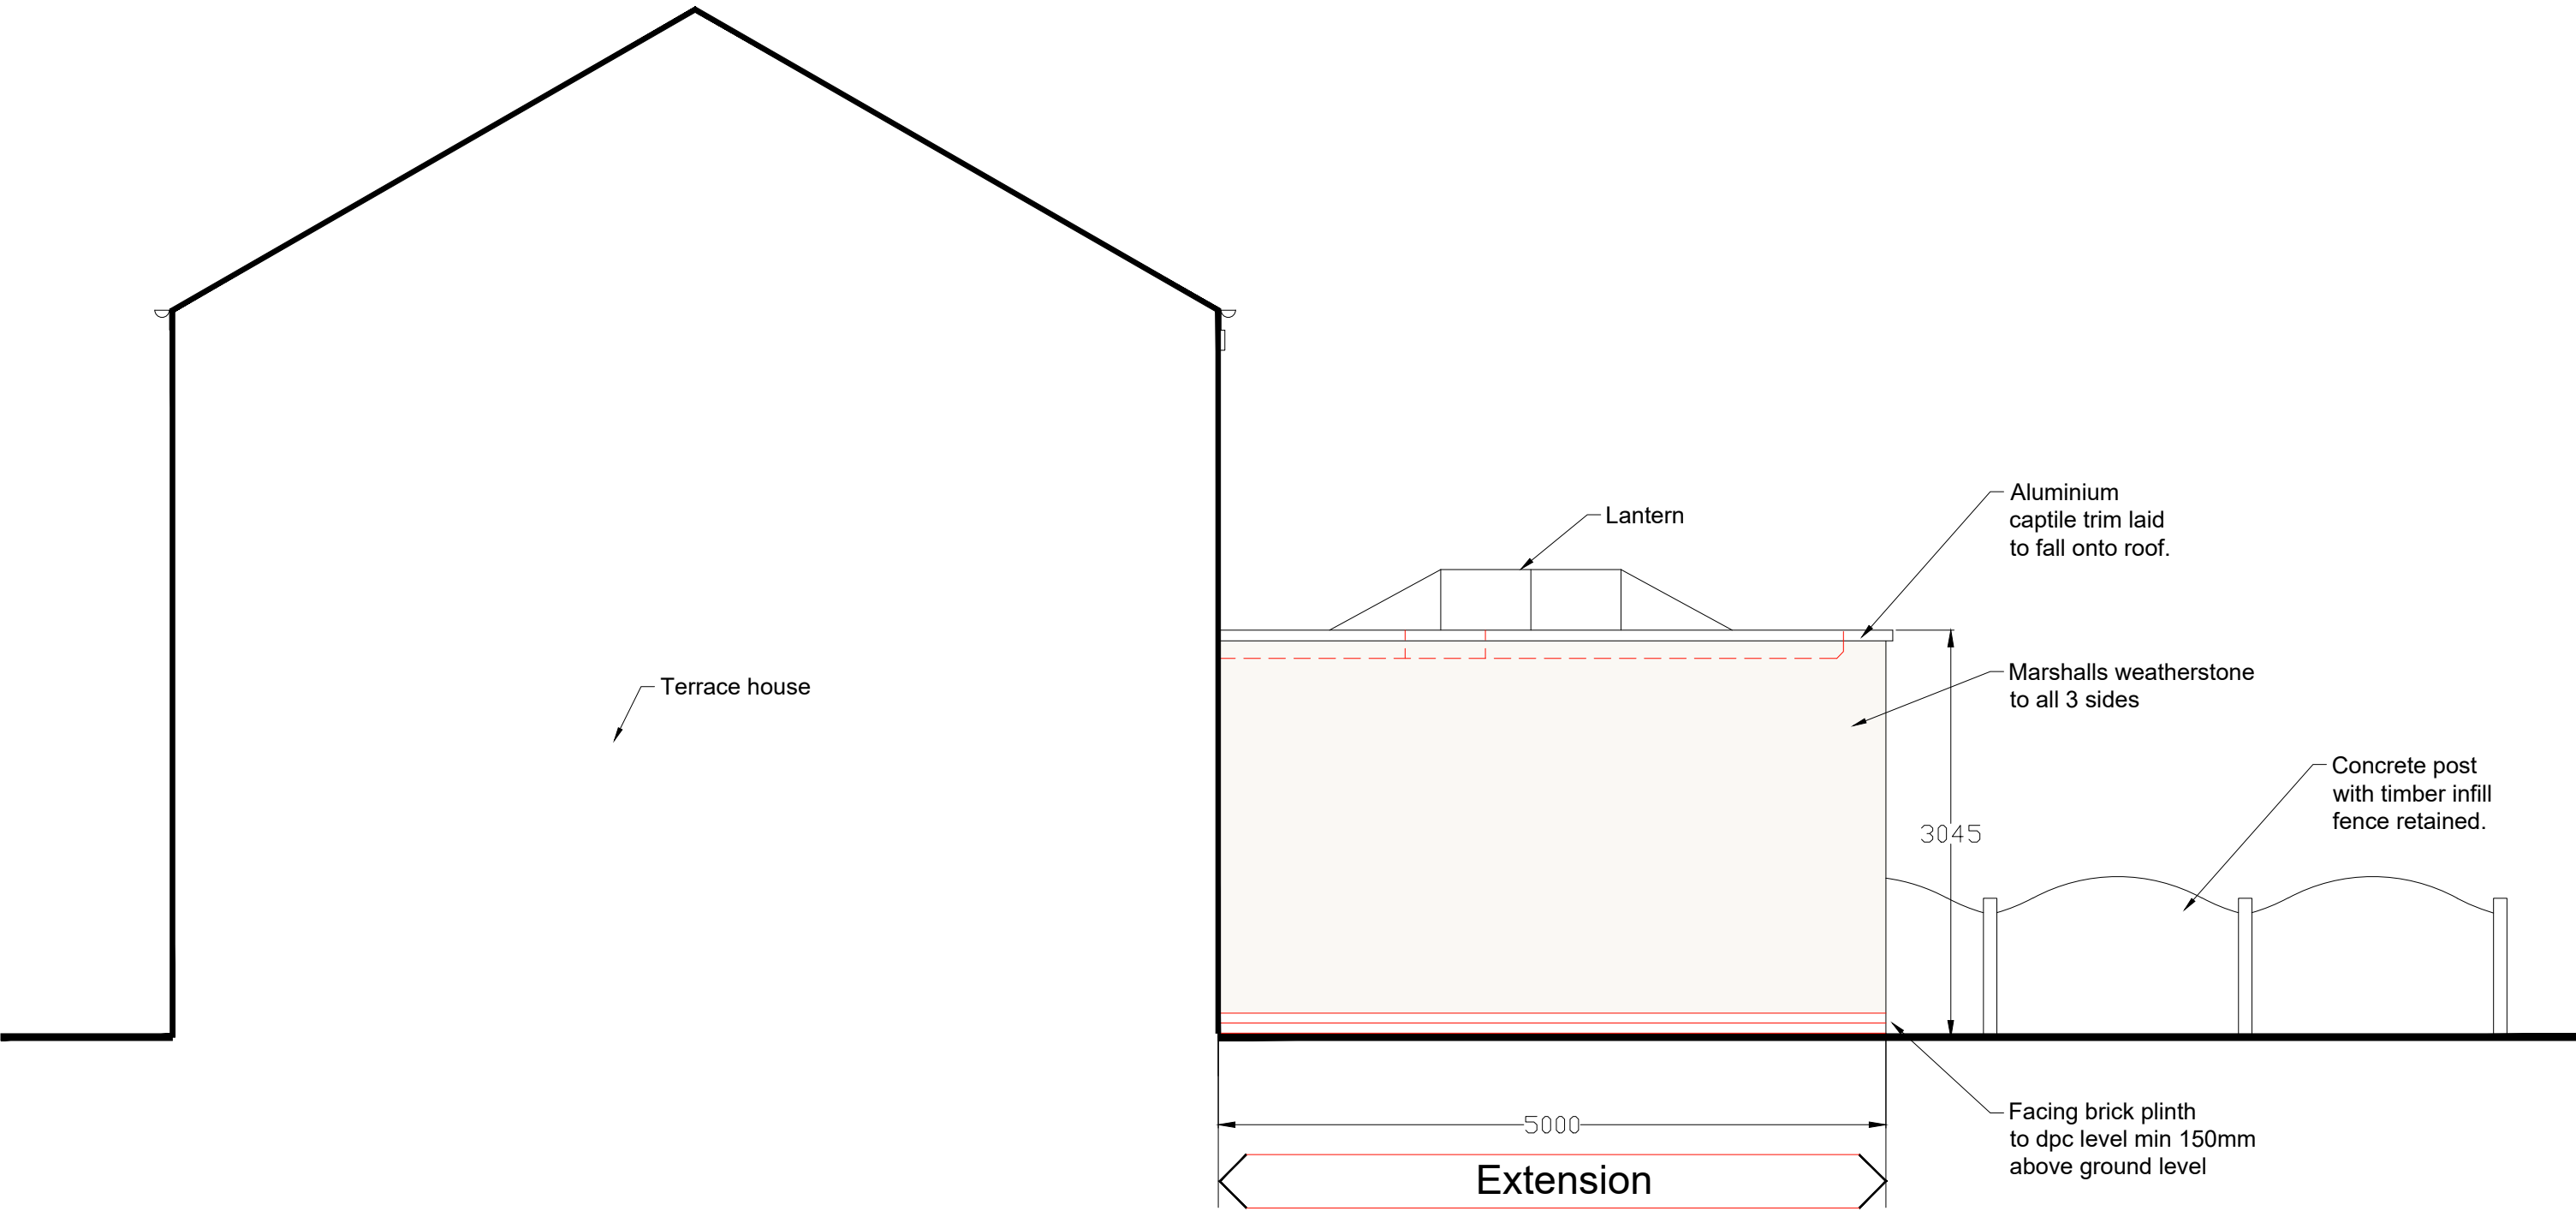

Proposed Side and Sectional Elevation (West)
1:50

Revisions	A.	.
This drawing is for planning permission only and is not a construction drawing.		
Drawing Title	EXISTING-SIDE-SECTIONAL-ELEVATION-WEST	
Job No. - Dwg No.	SR/2026/8	-
Client:	Simon Rusby 103 Ash Row Hoyle Mill Barnsley S71 1HS	
Scale:	1:50	

