




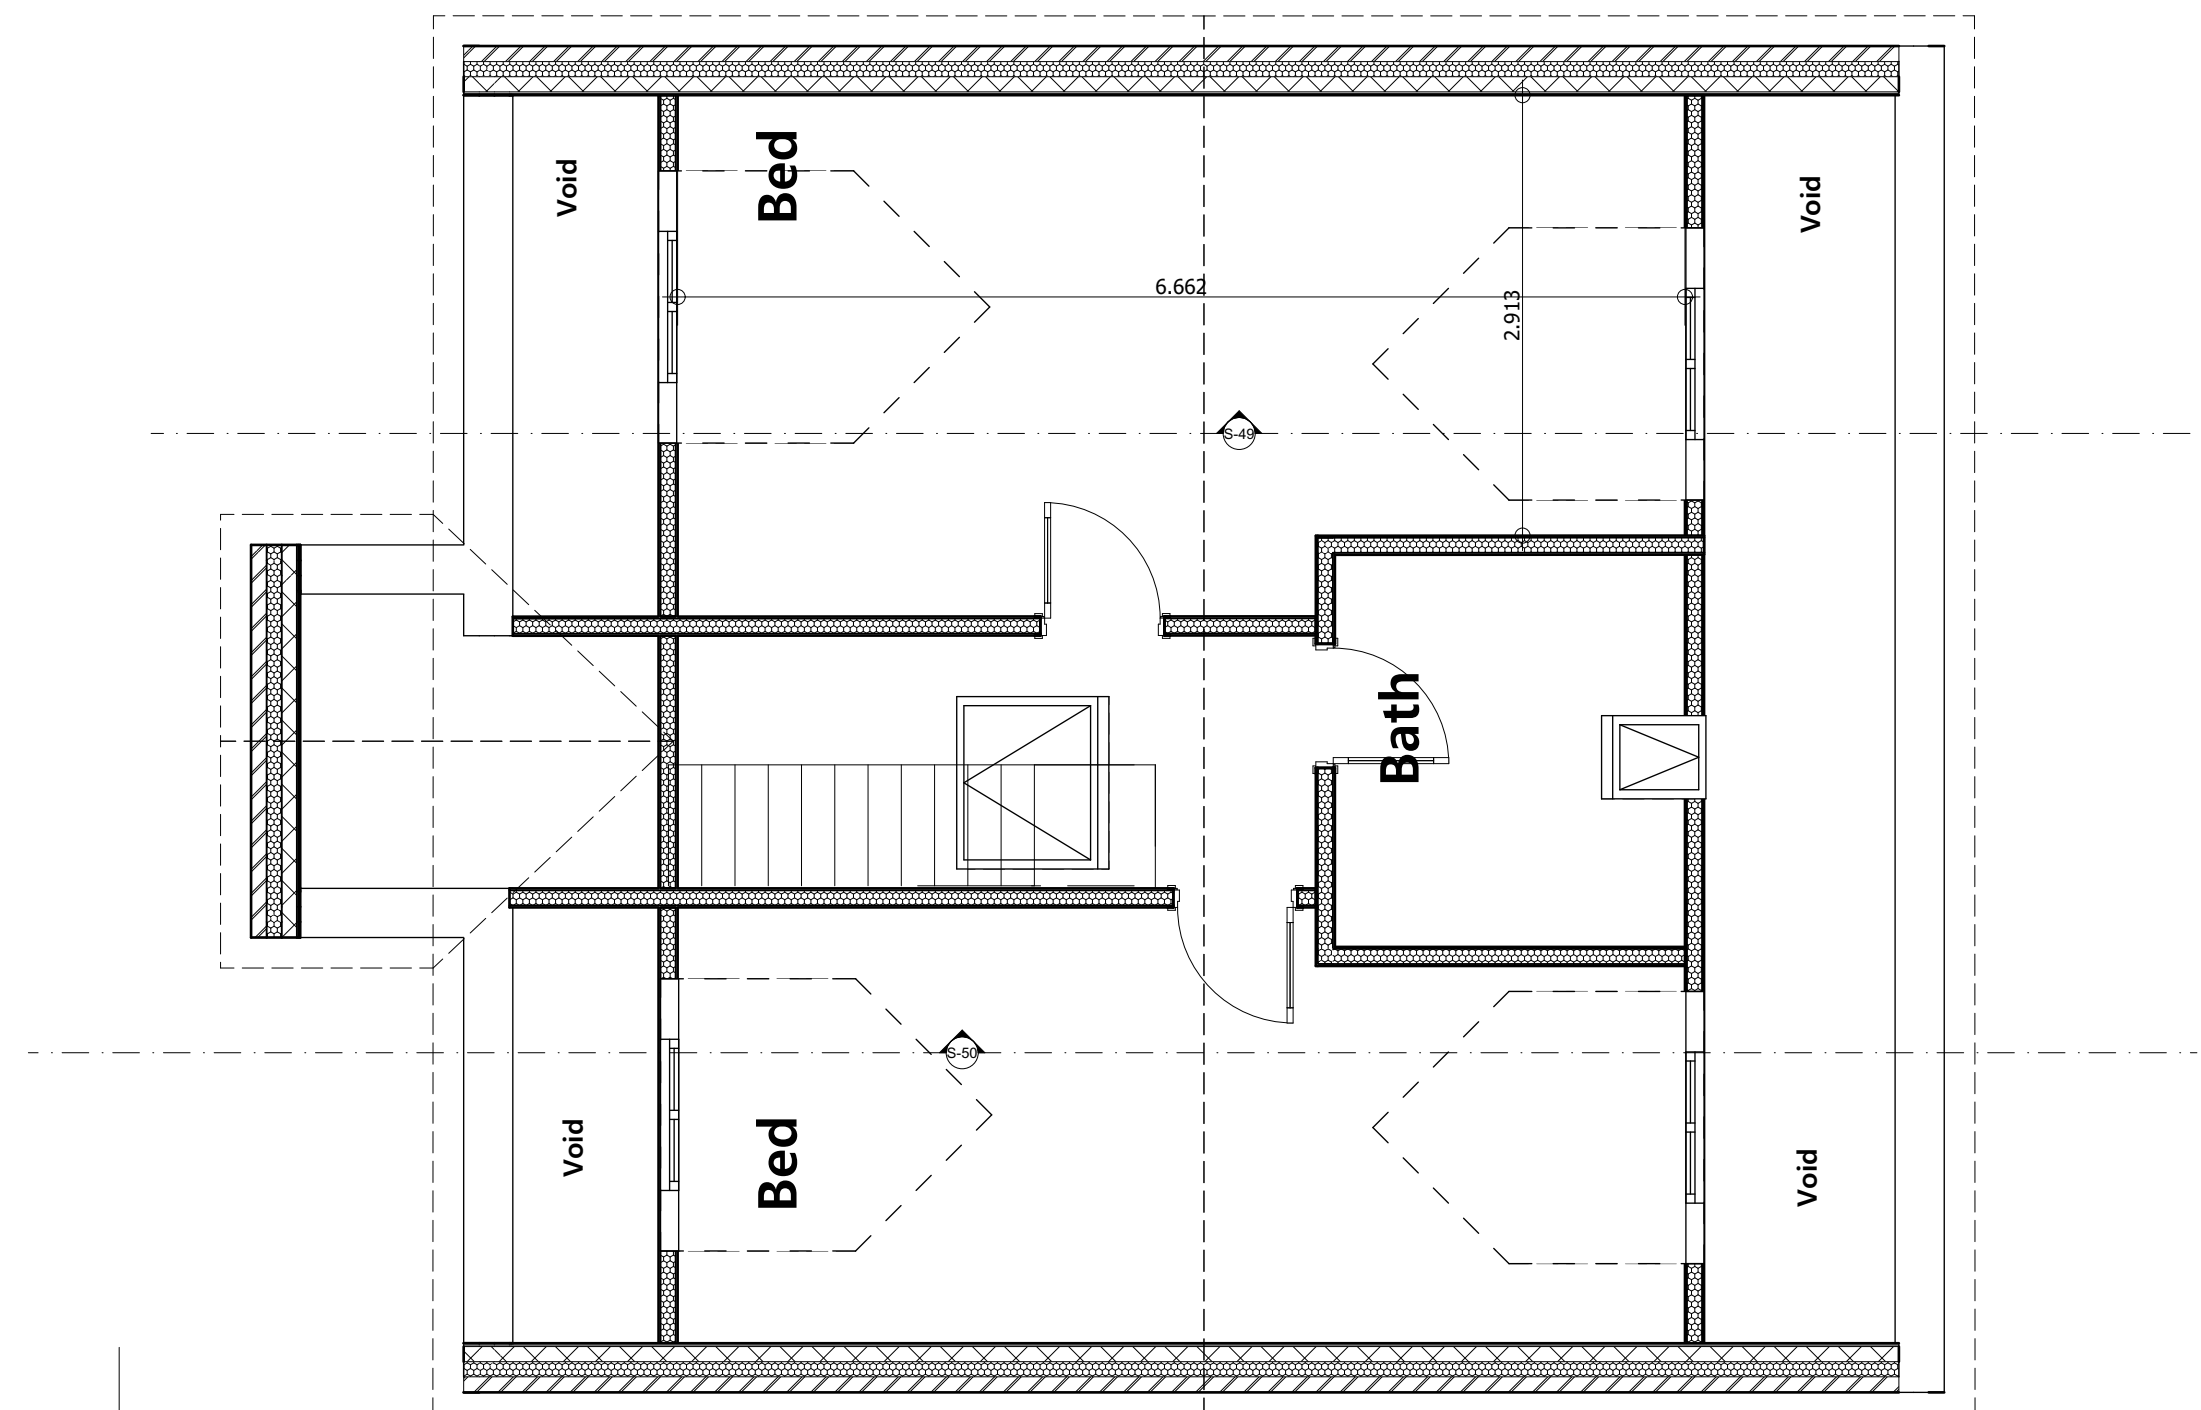

1. Story (1) 1:50 E-08

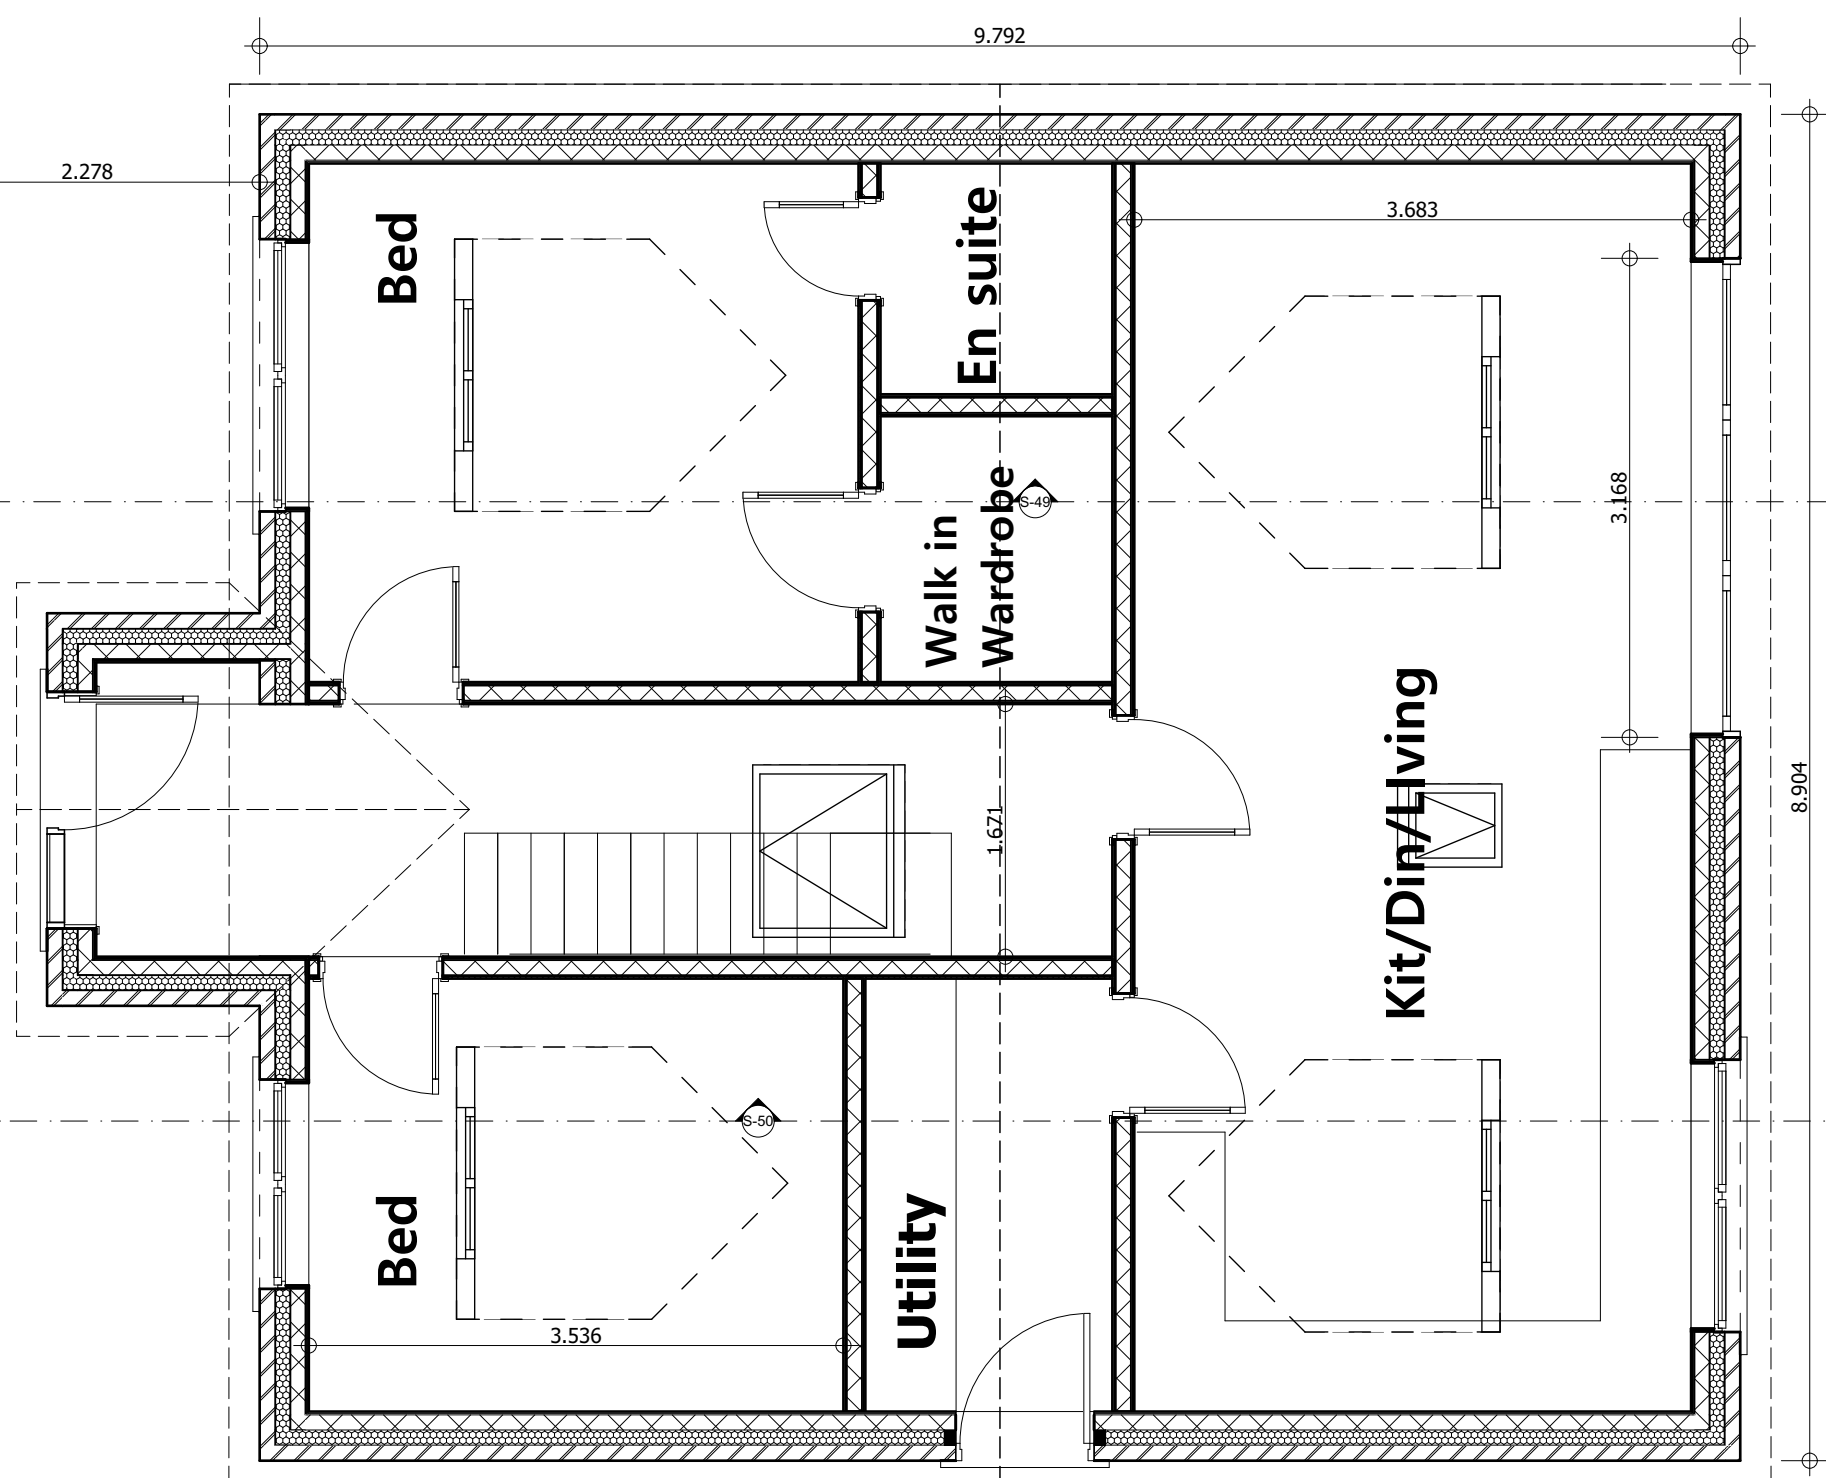

E-07

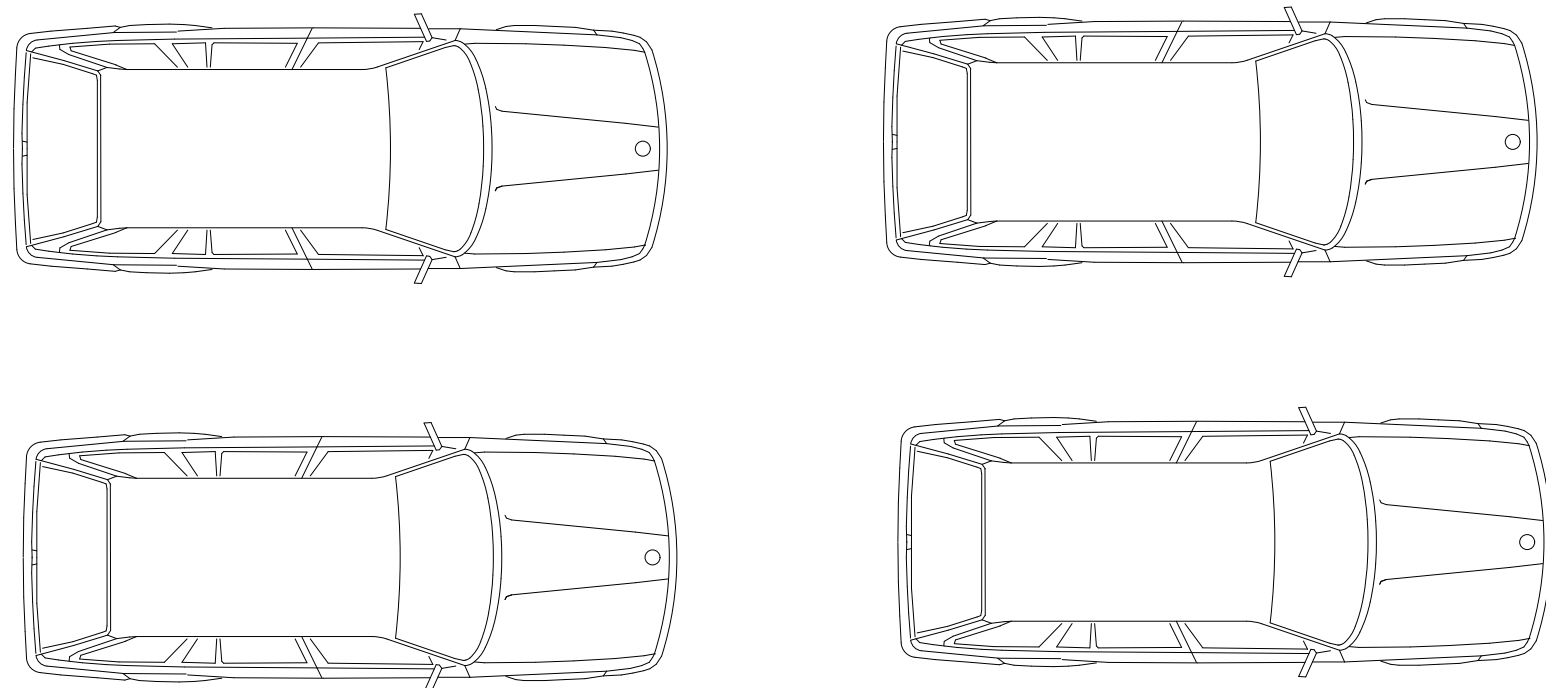

New dropped kerb

RevID	ChID	Change Name	Date

Client: Mr M Sargent


Project: Proposed Bungalow with Rooms in Roof at Land Rear of 35 Ballfield Lane, Kexborough, Barnsley

Drawing Title: As Proposed Plans

Scale: 1:50 **Date:**17/10/2024

Drawn By: AR **Rev:**

Drawing Nr: 1

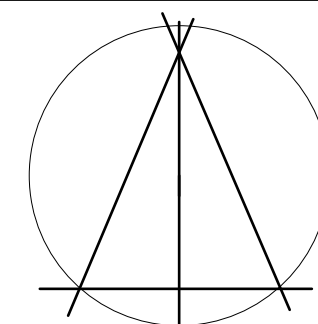

Alan Robinson
Chartered Architect BA Dip Arch RIBA BSc (Hons)
2 Gawber Road, Barnsley S75 2AF
Tel/Fax 01226 286066
Mob: 07947808933
email: allen.robinson@blueyonder.co.uk
www.architect-barnsley.co.uk