


WOMBWELL POST OFFICE
EXISTING ELEVATION @1:50

EXISTING SECURITY

ALARM SYSTEM: SECCOM MONITORED SYSTEM

COVERING: ALL LOCATIONS


CCTV TO: INTERNAL & EXTERNAL LOCATIONS

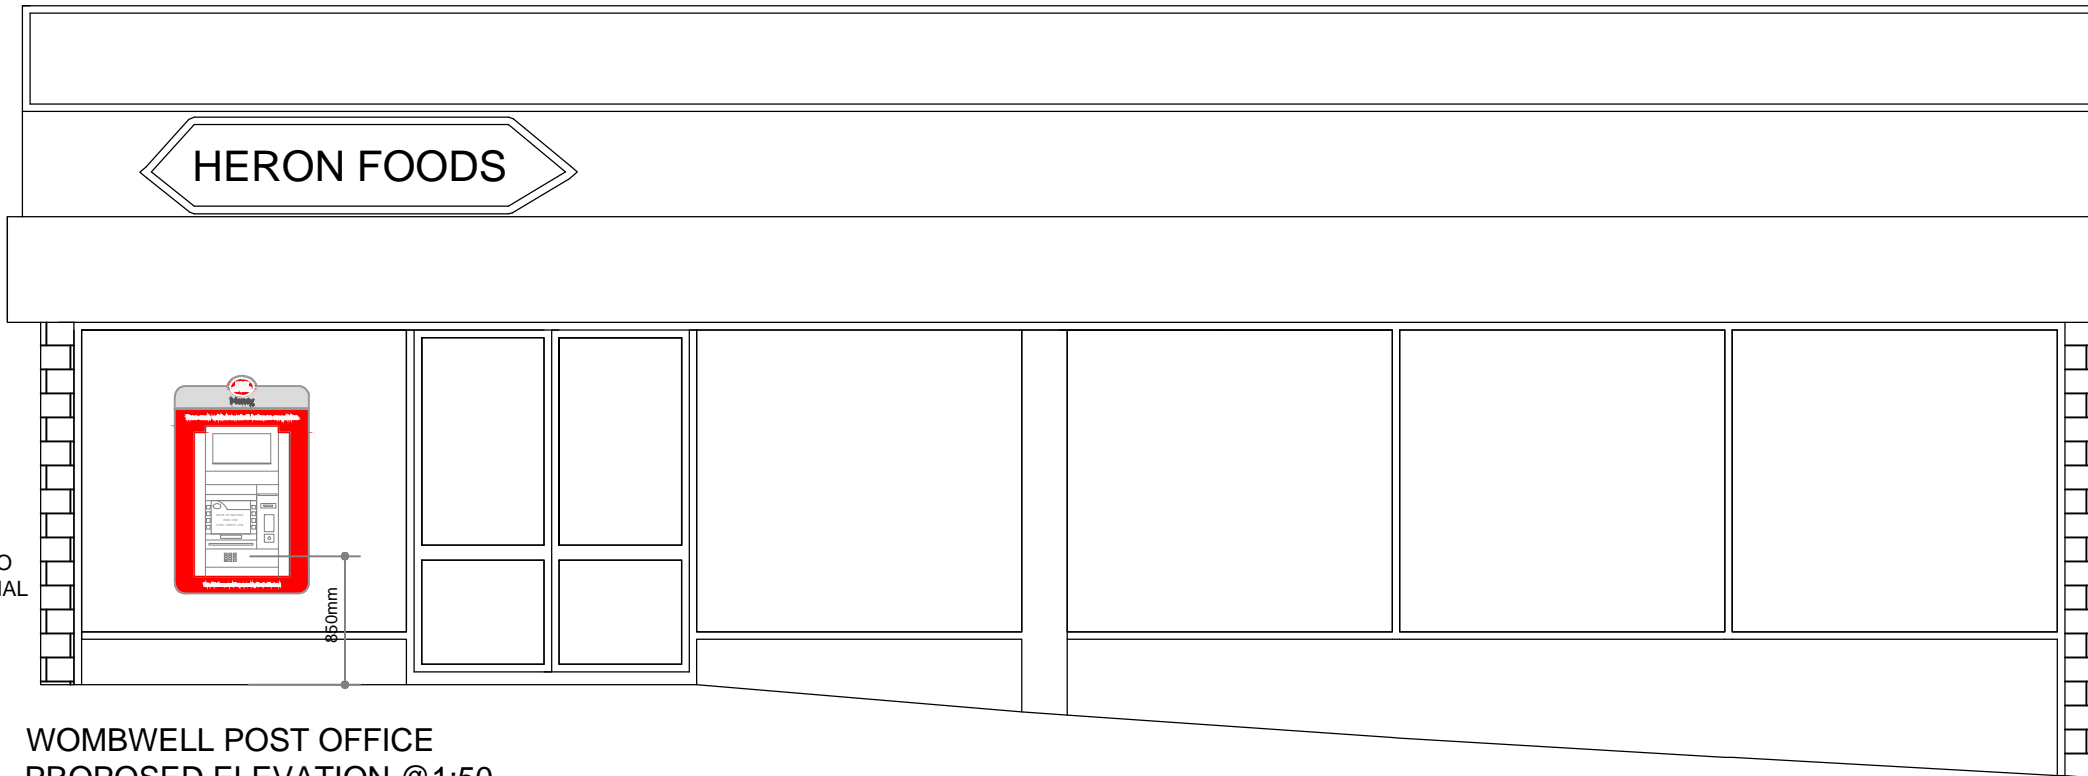

PROPOSED ATM TO BE
INSTALLED THROUGH
EXISTING SHOP FRONT.
EXISTING GLAZED PANEL
TO BE REPLACED WITH
11.5mm SECURITY GLASS.

EXISTING TO BE MODIFIED TO
ALLOW FOR USE OF EXTERNAL
ATM

WOMBWELL POST OFFICE
PROPOSED ELEVATION @1:50

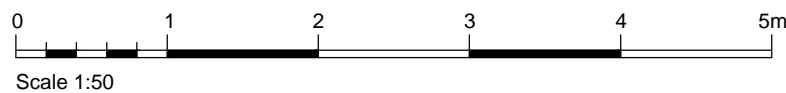

NOTES:

Rev	Date	Description	Drawn	Check	Approv

Client
Bank of Ireland

PROJECT:
Off Site
Installation

Site: 60-62 High Street, Wombell
Barnsley, S73 8DA

Client: _____

Phone: _____
Fax: _____



Registered office: Arcadis House
34 York Way
London
N1 9AB

Coordinating office: Arcadis House
34 York Way
London
N1 9AB
Tel: 44 (0)20 7812 2000

www.arcadis.com

TITLE:
Existing & Proposed Elevations

Designed		Signed	Date
Drawn	TM	Signed	Date November 2015
Checked		Signed	Date
Approved		Signed	Date
Scale:	1:50	Datum:	
Original Size:	A3	Grid:	
Suitability Code:		Project Number:	34895101

Suitability Description:
FOR APPROVAL

Drawing Number: WW-01
Revision: _____