


Drawing No.	Rev No.
MCG006 -002	

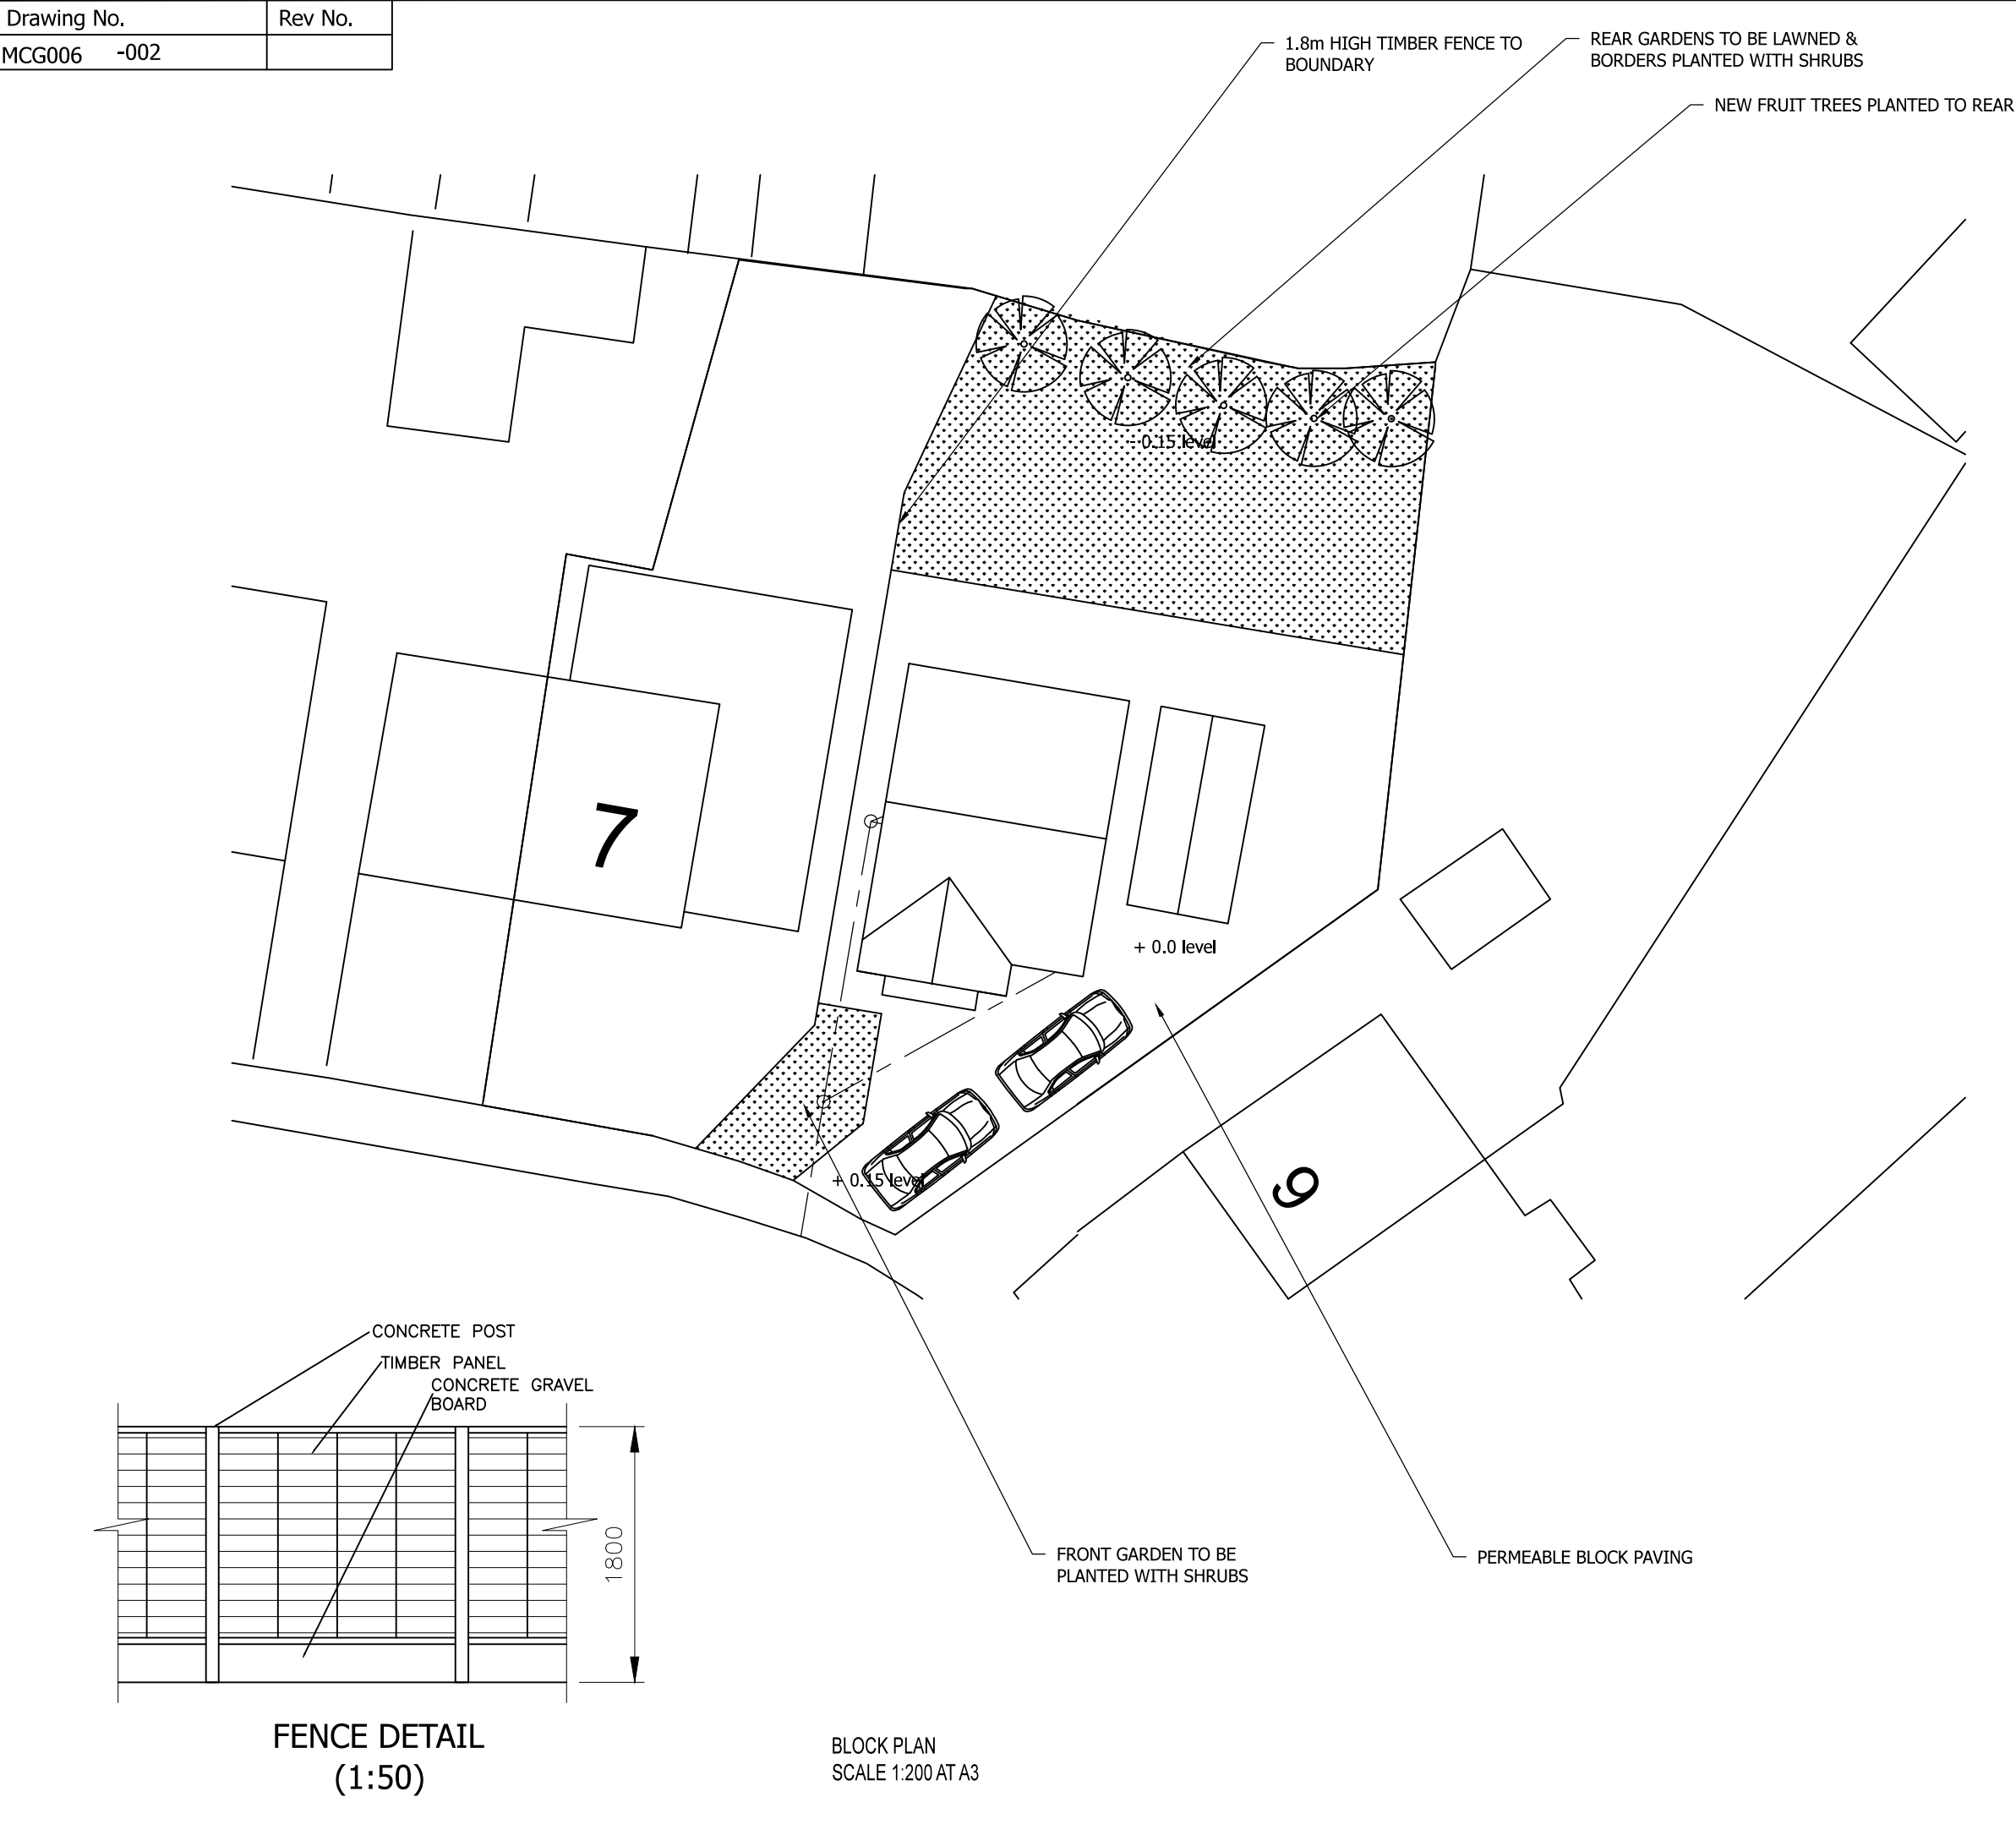

DO NOT SCALE: Contractor to check all dimensions and report any omissions or errors

NOTES

Rev	Description	By	Chk	App	Date
JRB DESIGNS Ltd 1 Saville Road Cudworth Barnsley S72 8LT Tel: 01226 383542 Fax: 01226 380078 Mob: 07970 541192 Email: john@jrbdesigns.co.uk This drawing is copyright. © jrbdesigns Ltd.					
Client		MR. C GOLDIE			
Drawing Title		BLOCK PLAN OF SITE			
Address		7 CLAYCLIFFE AVENUE REDBROOK BARNSELY S75 1HJ			
Project Title:		PROPOSED NEW DETACHED DWELLING			
Purpose of Issue:		CONSTRUCTION			
Drawing Status		FIRST ISSUE			
Scale at A3 AS SHOWN	Drawn By JRB	Date 04/05/2022			
Checked By	Date 04/05/2022	Approved By	Date 04/05/2022	Revision	
Project No. MCG006		Drawing No. 002		Revision	
APPROVAL ☒	INFORMATION ☐	TENDER ☐	CONTRACT ☐	CONSTRUCTION ☐	