


Block B - Rear / East Elevation (New Access Road)

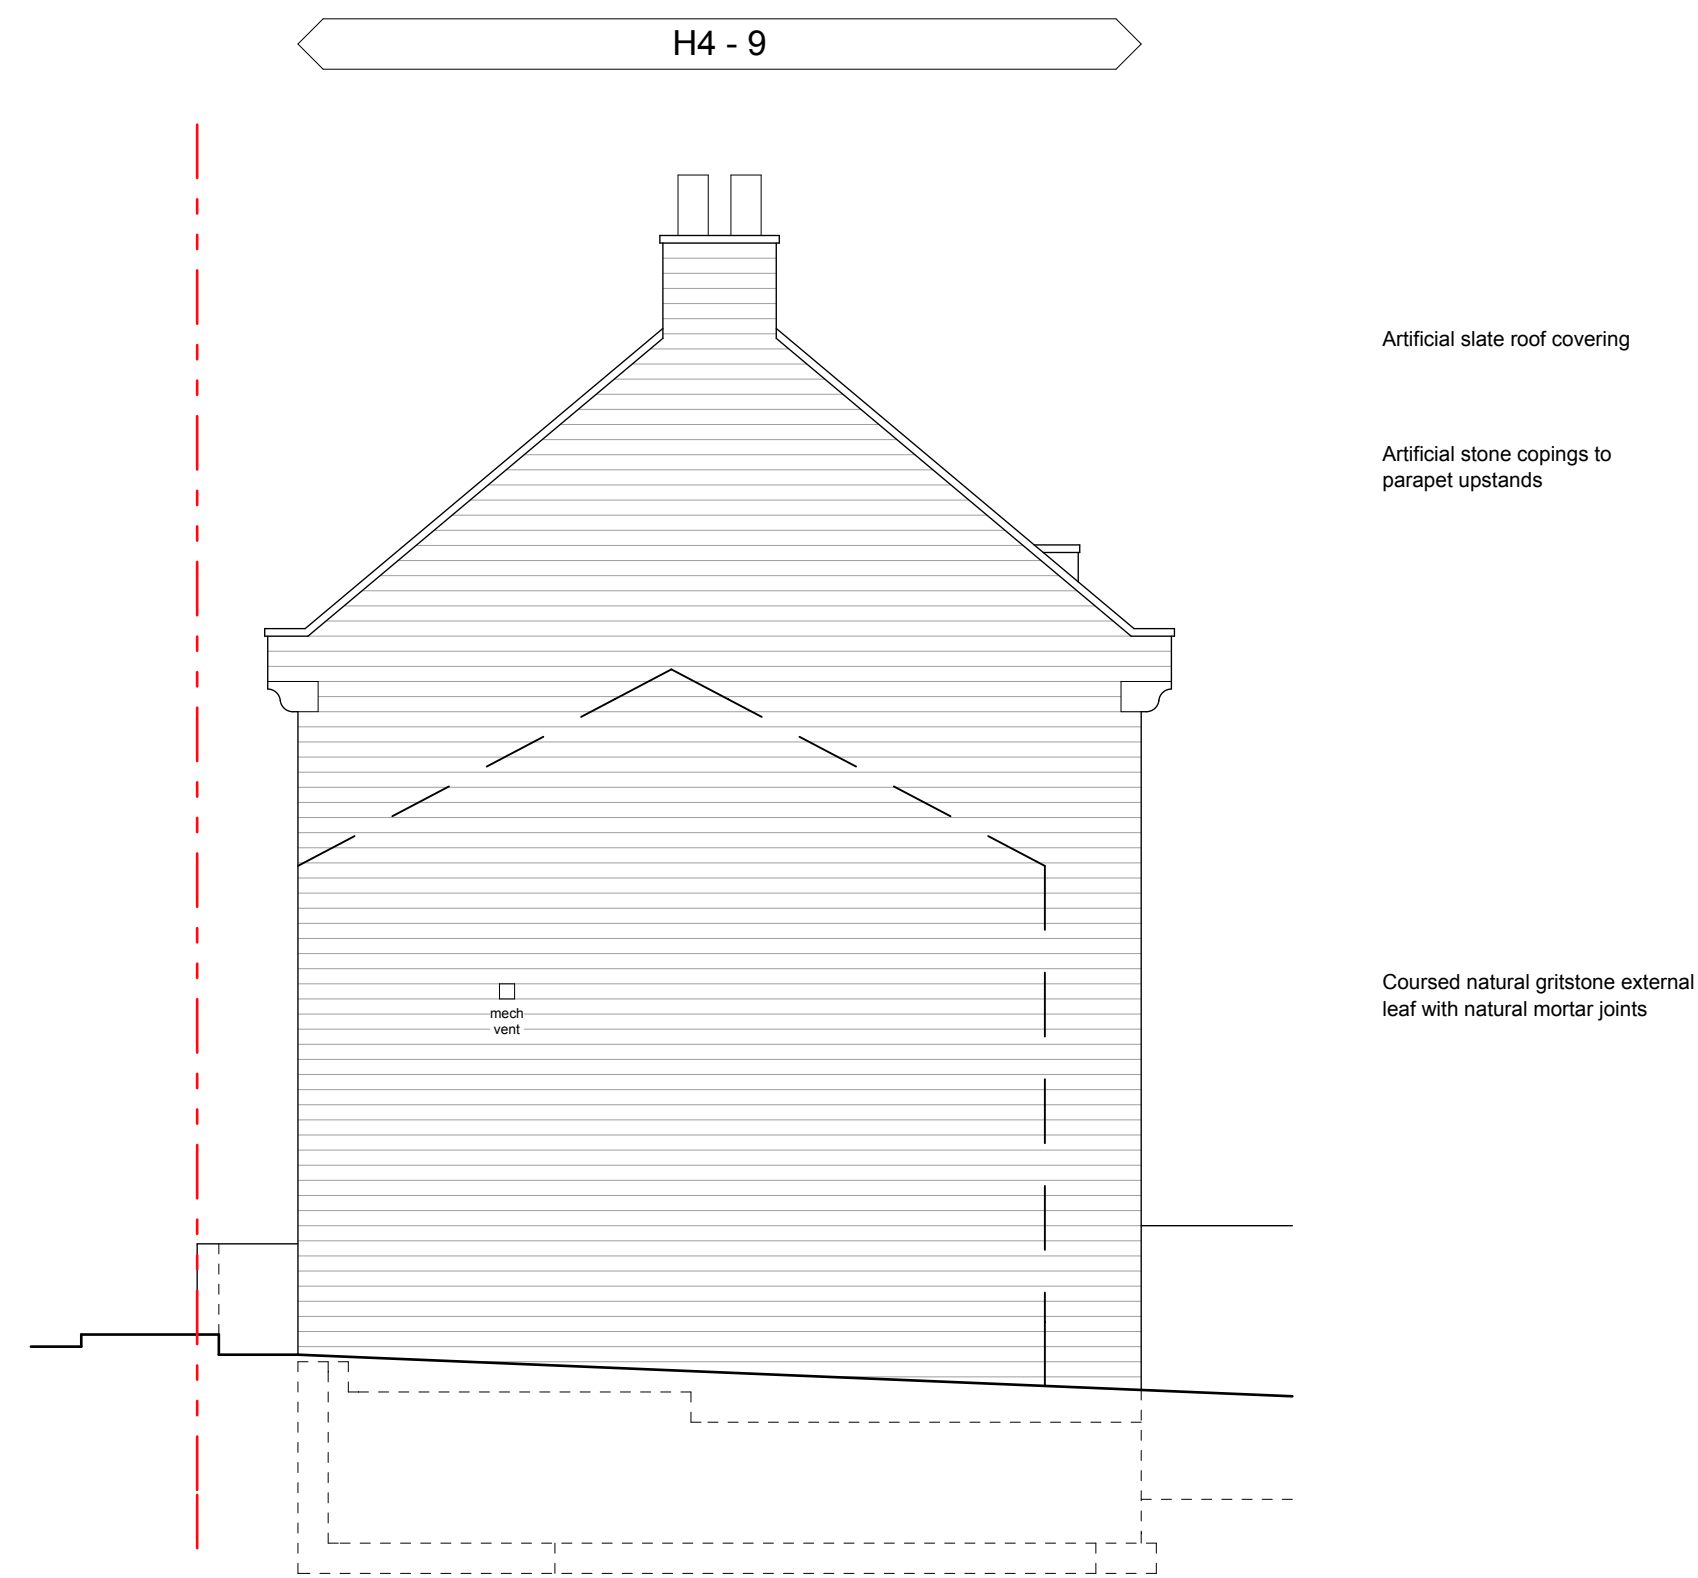

Block B - Side / South Elevation