



# Proposed Site Plan

1 : 500

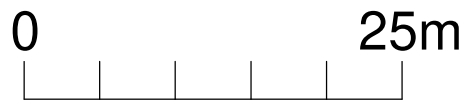


All dimensions are approximate and to be checked on site. The exact room dimensions may vary depending on the chosen wall finish and construction method. Do not scale from this drawing. Structural engineer to conduct site visit before structural calculations are prepared. This drawing must be read in conjunction with all other related documentation. Contractor is responsible for ensuring full compliance with the Building Regulations. Any discrepancies in the drawing to be reported to Ecclesall Design immediately. If in doubt, ask.

PROJECT	
Bruce Lodge, Pilley Hills, Tankersley, Barnsley S75 3AU	
TITLE	
Proposed Site Plan	
CLIENT	
Carey Sizer-Coy	
 <b>ECCLESALL</b> DESIGN <a href="http://www.ecclesall.design">www.ecclesall.design</a>	DRAWN BY
	D. Pilka
	SCALE (@ A3)
	1 : 500
	DATE
	March 2023
DRAWING NUMBER	REV
244-PSP	D




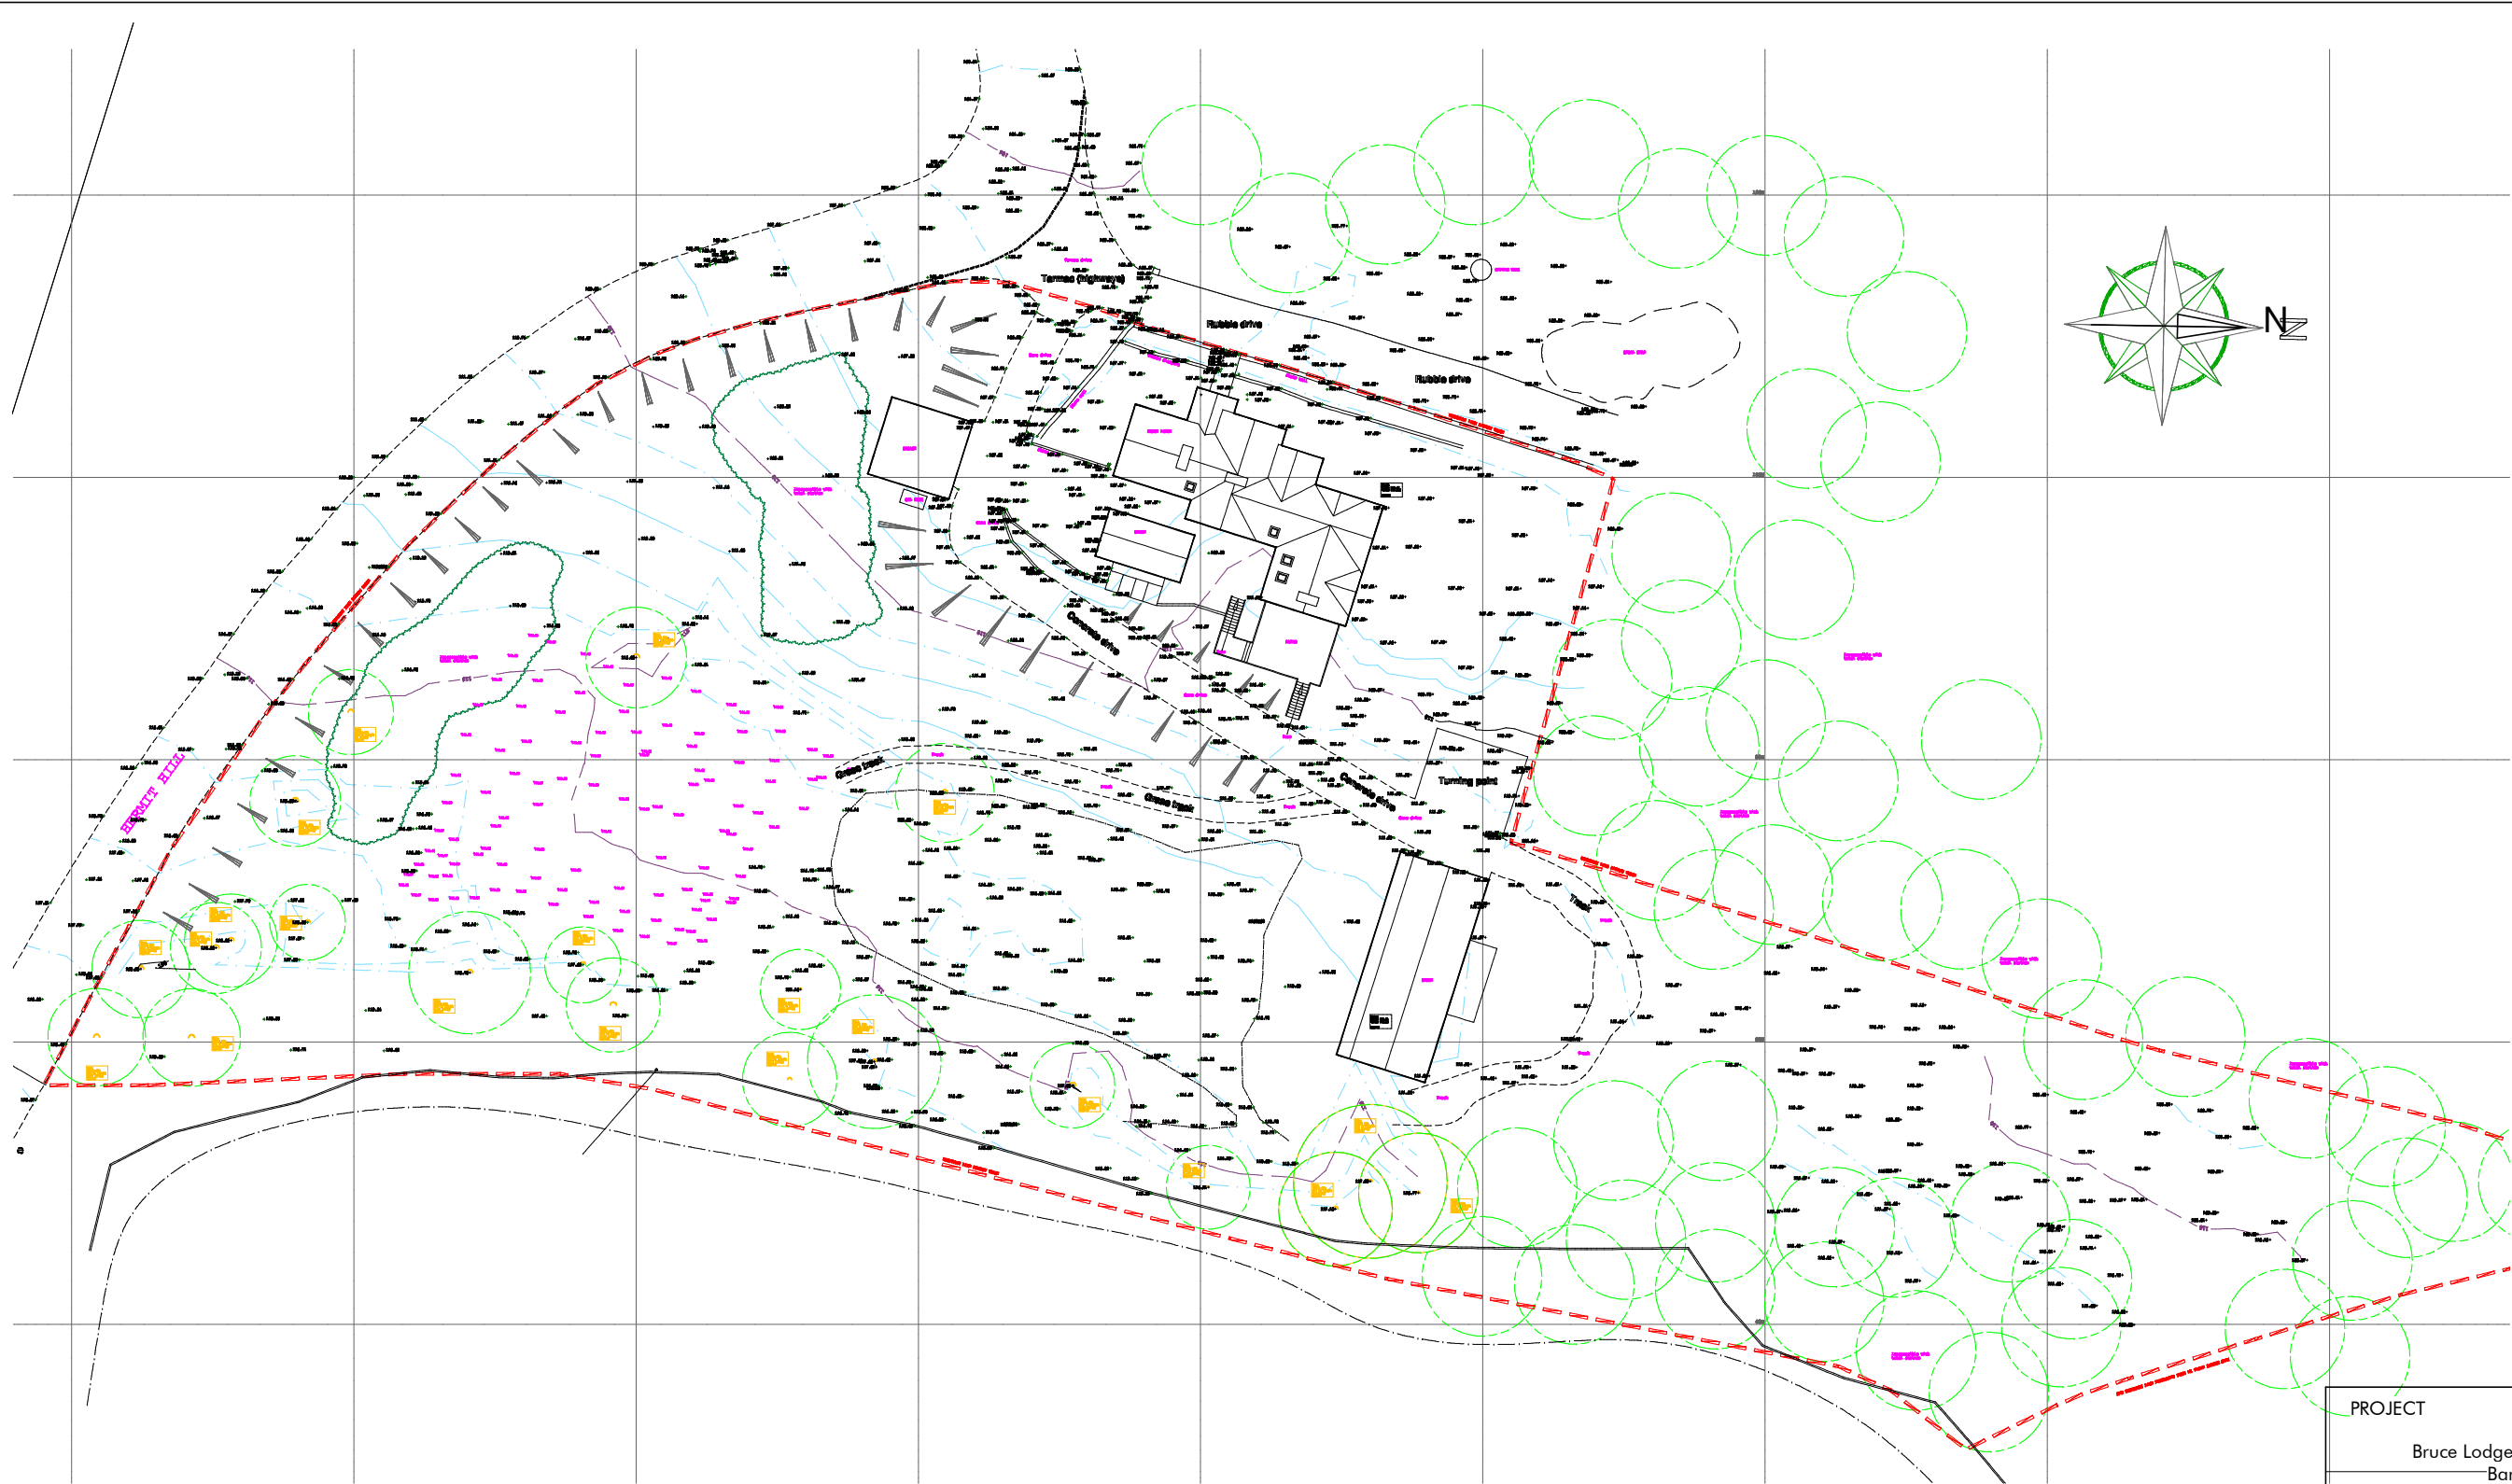
# Proposed Site Plan (with topographical survey)

1 : 500

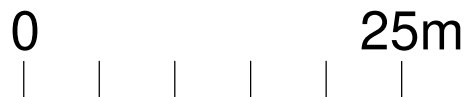


All dimensions are approximate and to be checked on site. The exact room dimensions may vary depending on the chosen wall finish and construction method. Do not scale from this drawing. Structural engineer to conduct site visit before structural calculations are prepared. This drawing must be read in conjunction with all other related documentation. Contractor is responsible for ensuring full compliance with the Building Regulations. Any discrepancies in the drawing to be reported to Ecclesall Design immediately. If in doubt, ask.

PROJECT	
Bruce Lodge, Pilley Hills, Tankersley, Barnsley S75 3AU	
TITLE	
Proposed Site Plan (with topographical survey)	
CLIENT	
Carey Sizer-Coy	
 <b>ECCLESALL</b> DESIGN <a href="http://www.ecclesall.design">www.ecclesall.design</a>	DRAWN BY
	D. Pilka
	SCALE (@ A3)
	1 : 500
	DATE
	March 2023
DRAWING NUMBER	REV
244-PSP.TS	D



**Topographical Survey**  
 1 : 500  
 0 25m  
 Provided by Tim Rowley

PROJECT	
Bruce Lodge, Pilley Hills, Tankersley, Barnsley S75 3AU	
TITLE	
Topographical Survey	
CLIENT	
Carey Sizer-Coy	
 <b>ECCLESALL</b> DESIGN <a href="http://www.ecclesall.design">www.ecclesall.design</a>	DRAWN BY
	D. Pilka
	SCALE (@ A3)
	1 : 500
	DATE
	March 2023
DRAWING NUMBER	REV
244-TP	D