


28

REAR FLAT ROOF EXTENSION

SIDE GARAGE

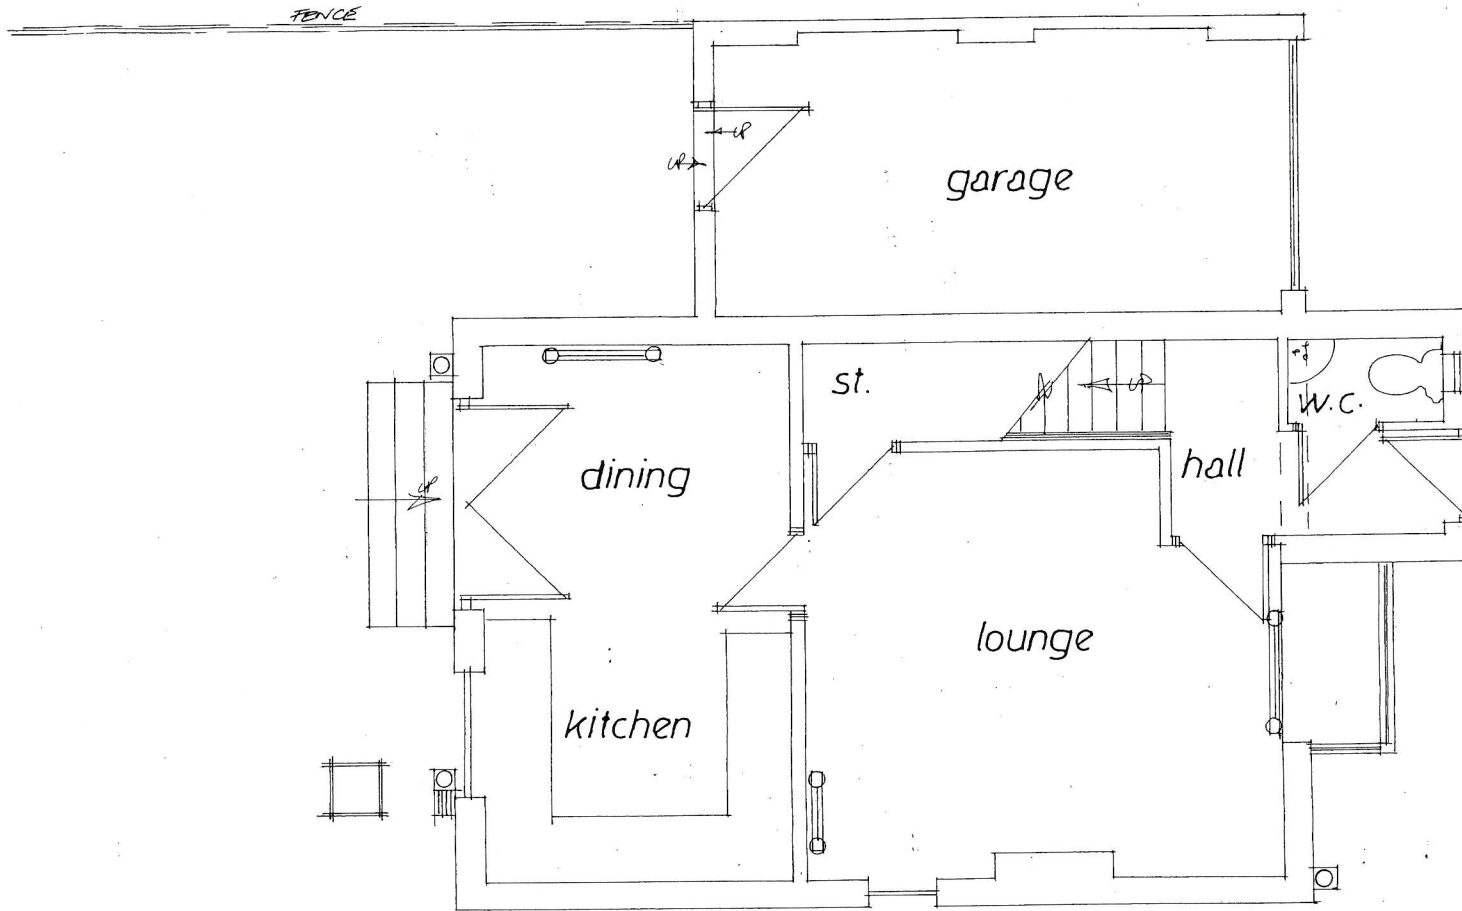

Rev	Notes	Date

Garry Greetham Associates
Residential Design Consultant
Westwood House
18 Carr Lane
Tankersley
Barnsley S75 3BE
Tel 07786062364

PROJECT	Rear Extension
CLIENT	Mr. James Clark
TITLE	G. F. Layout as Existing
ADDRESS	26 Woodhouse Road, Hoyland, Barnsley. S74 9AW
DRAWN BY	ggg
SCALE	1:50 @ A3 DATE Oct 25
DRAWING No	523-03 REV

Member of the Chartered Institute of Architectural Technologists

SCREEN FENCE

SIDE GARAGE

24