


Notes

This Drawing is an instrument of service and shall remain the property of Align Property Partners Ltd copyright ©. It may not be reproduced or copied in any form. It shall not be used for the construction, enlargement or alteration of a building or area other than the said project without the authorisation of the issuing office. Contractors shall verify and be responsible for all dimensions and conditions and shall report any discrepancies to the issuing office before proceeding with any work. Drawings shall not be scaled.

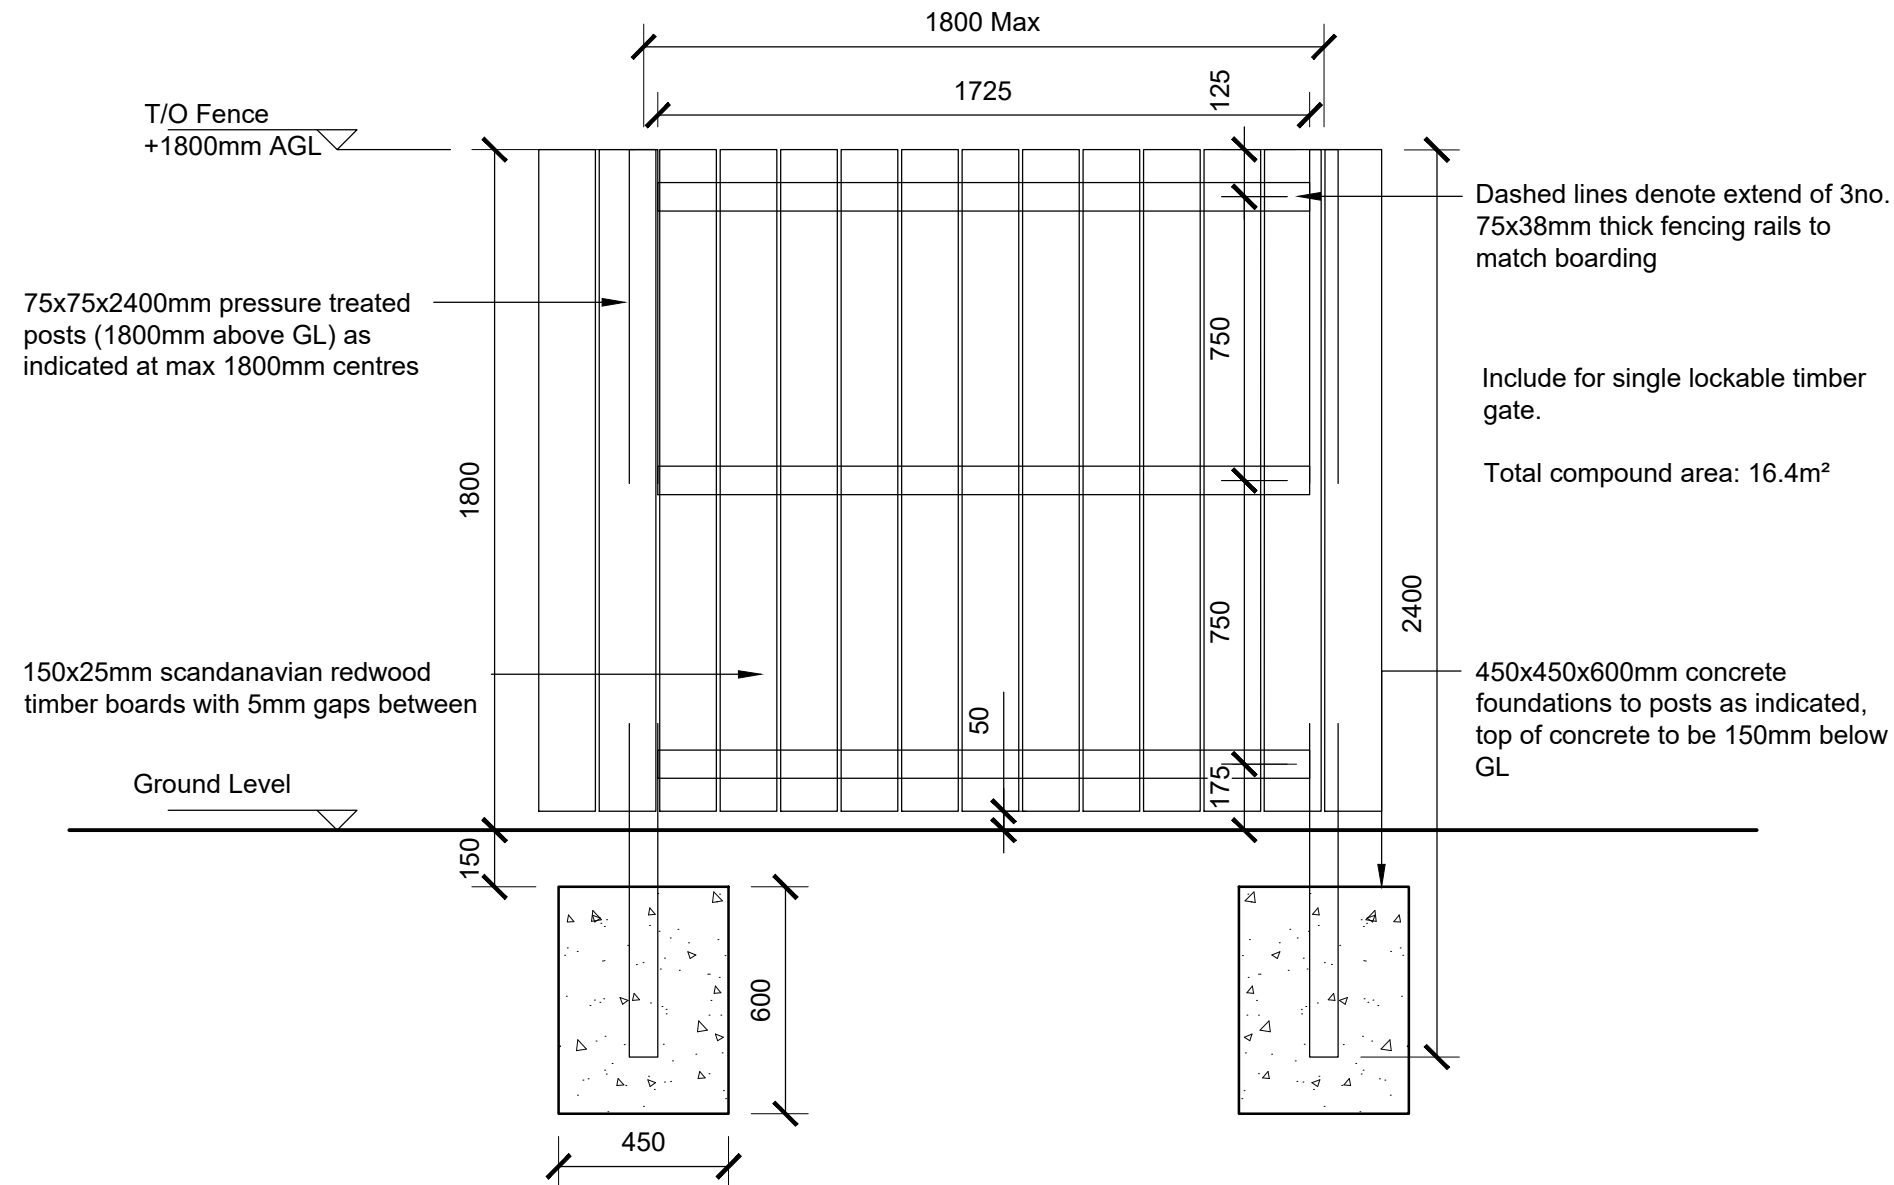


Dashed lines denote extend of 3no. 75x38mm thick fencing rails to match boarding

Include for single lockable timber gate.

Total compound area: 16.4m²

1800mm High vertical boarded typical fence

Scale 1:20

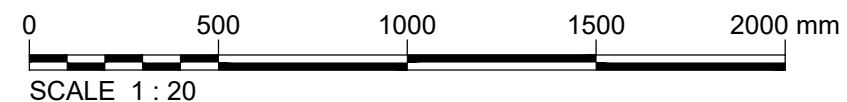

P1	Tender	NRL 26.05.23	BJL 26.05.23	SAS 26.05.23
Ver.	Details	Author & Date	Checked & Date	Approv'd & Date



White Rose House (2nd Floor), Northallerton Business Park, Thurston Road, Northallerton, DL6 2NA Tel: 01609 797373

Client
Barnsley Metropolitan Borough Council

Project name
**The Dearne Renaissance Centre
Roofing and Internal Refurbishment**

Drawing Title
**Typical Fencing Details
ASHP Compound Area**

Purpose
Tender

Scale	Drawn	Checked	Approved
1:20	NRL	BJL	SAS
Original Size	Date	Date	Date
A3	26.05.23	26.05.23	26.05.23

Drawing Number	Version
BC2206-APP-XX-XX-DR-B-000431	P1