


Dropped kerb Planning Application

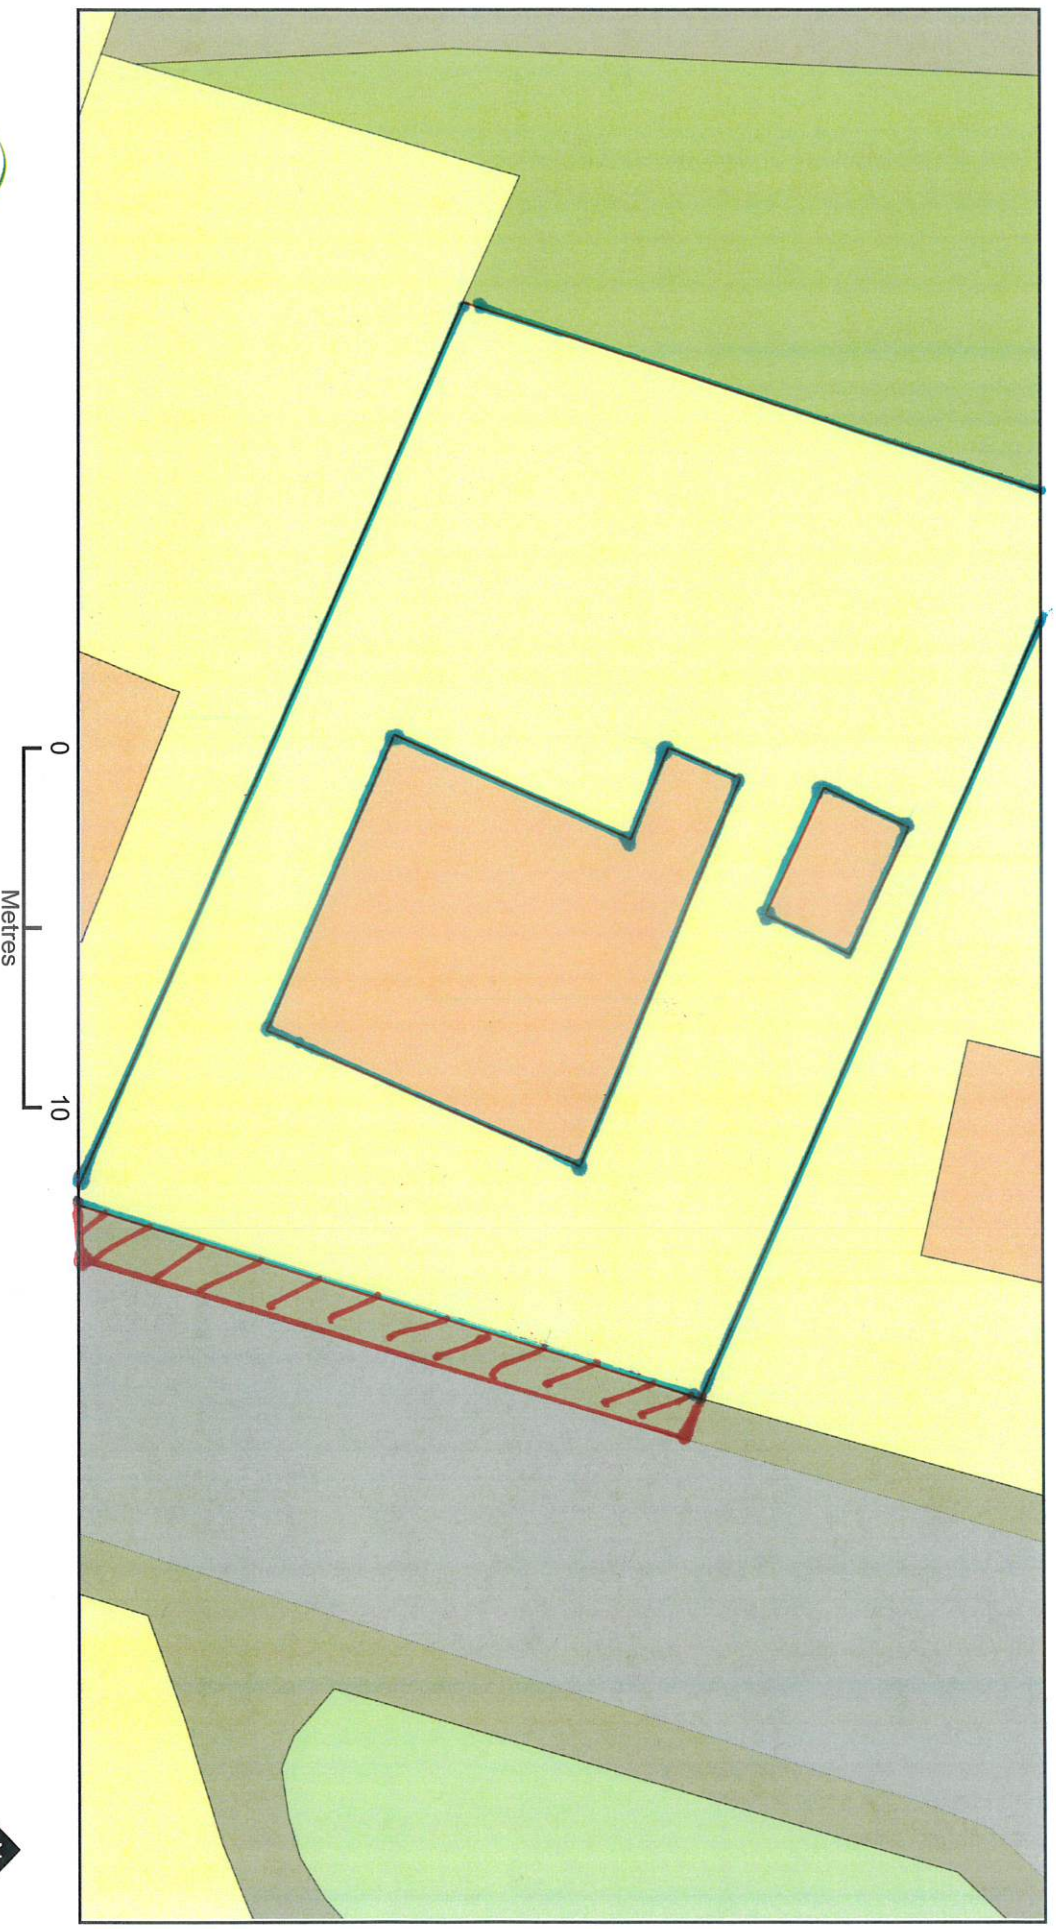

Plan Produced for: Sean Hager

Date Produced: 28 Apr 2026

Plan Reference Number: TQRQM26118101439560

Scale: 1:200 @ A4

© Crown copyright and database rights 2025 OS 100042766