



**SECTION BB**

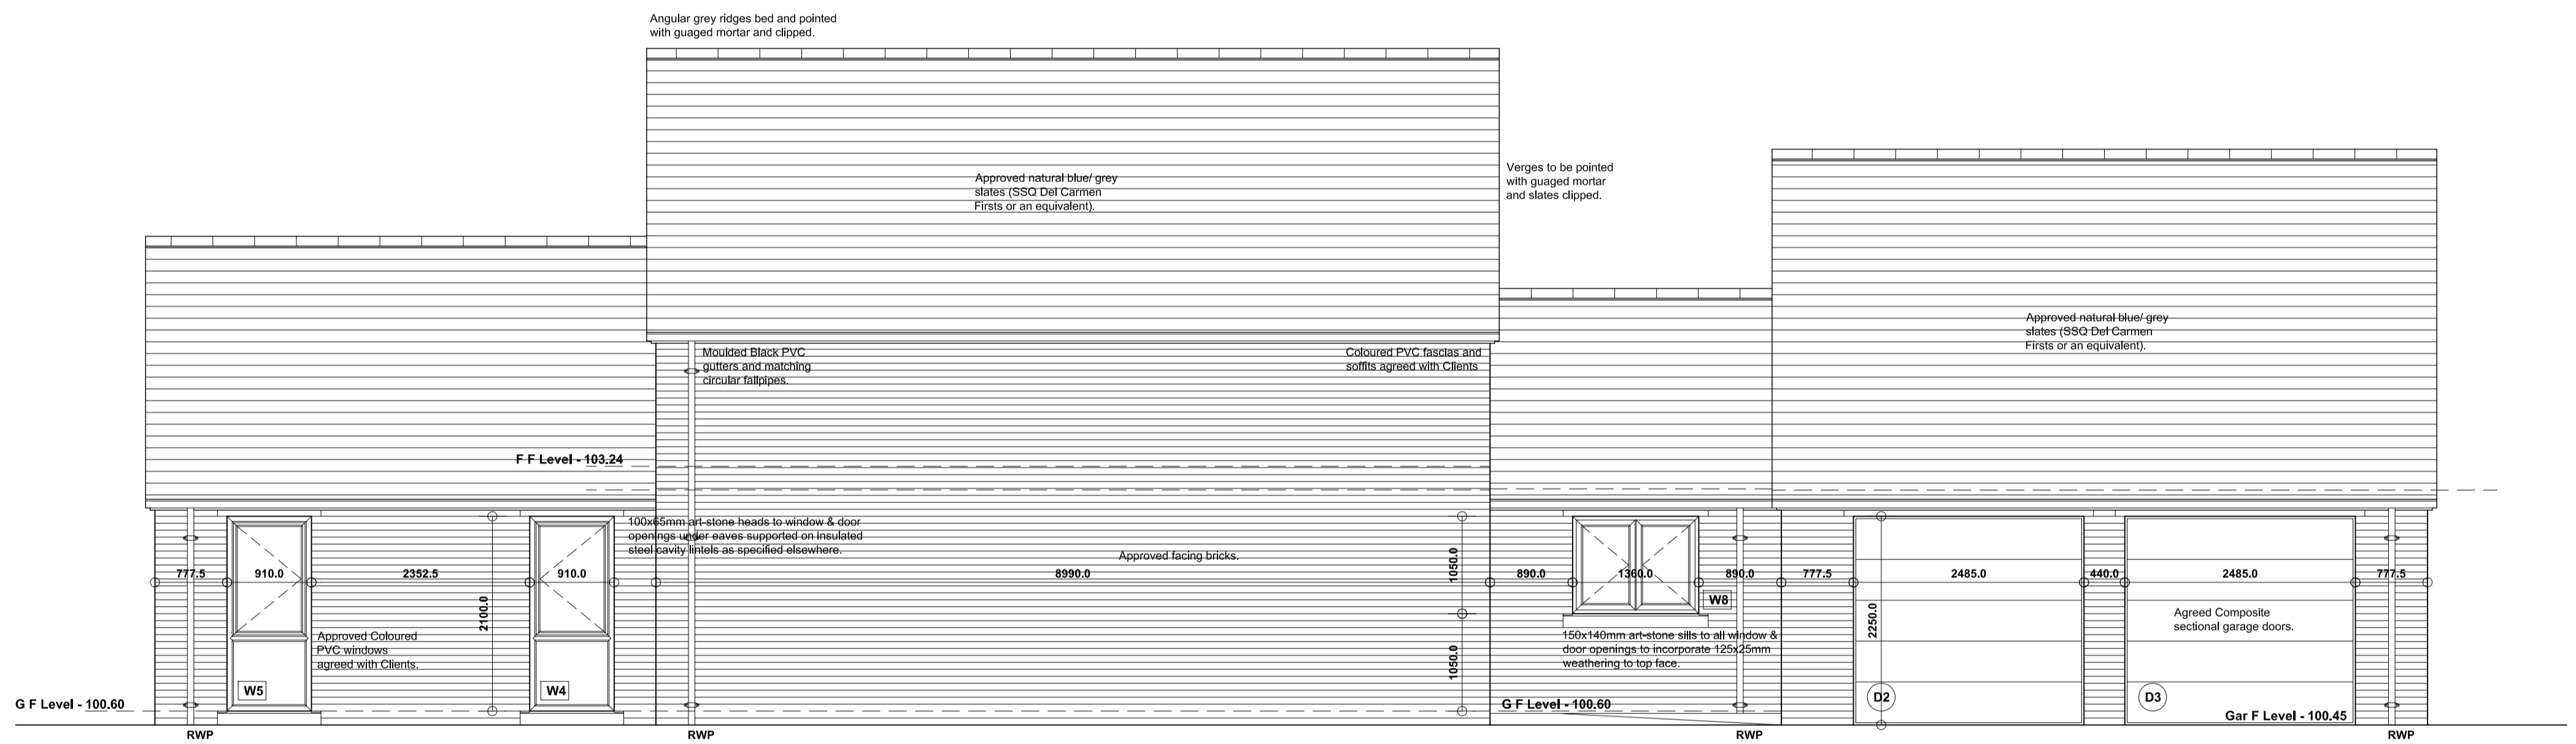

**SIDE (SE) ELEVATION**

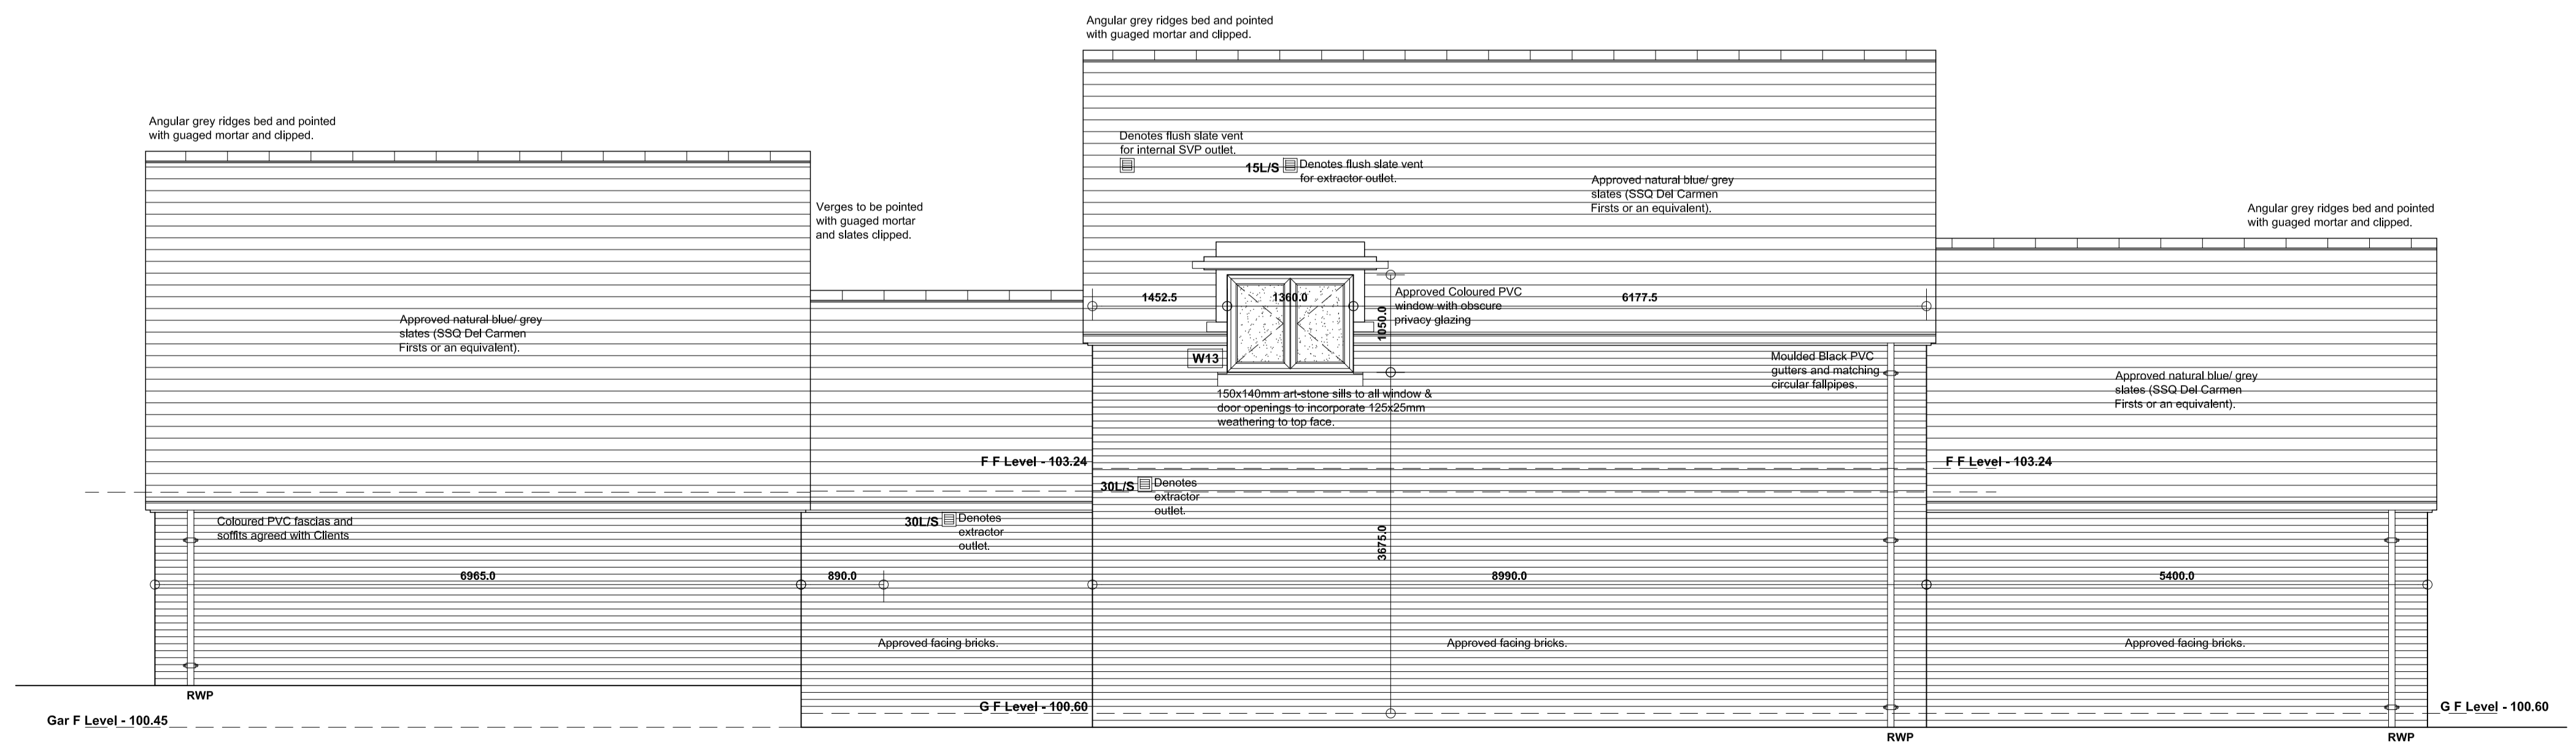

**SIDE (NW) ELEVATION**


Revision	Date	Description

**2 ROB ROY LANE,  
KERESFORTH HILL,  
BARNSELY, S70 6NR.**

**DETAILED PROPOSALS 3**

SECTIONS 2 & ELEVATIONS 1

Mr and Mrs Farnsworth



**JFA**  
Building Design Services

JFA Architectural Ltd  
 23 Windmill Road, Wombwell,  
 Barnsley, S73 8PW.  
 Tel: 01226 754507  
 Email: jeah@jfbconnect.com

This drawing and the copyright in the Architectural Company's property and may be used or reproduced only by agreement. All Dimensions in Millimetres unless specified otherwise and subject to verification on site.

Scale: 1:50 @ A1	Date: JUNE 2021
Ref: 202048	Drwg No: 05