


All dimensions in millimetres unless otherwise stated
 The contractor must verify all dimensions on site before commencing on site
 Architect must be notified of any suspected discrepancies or omissions
 Any scaled dimensions to be confirmed by the Architect

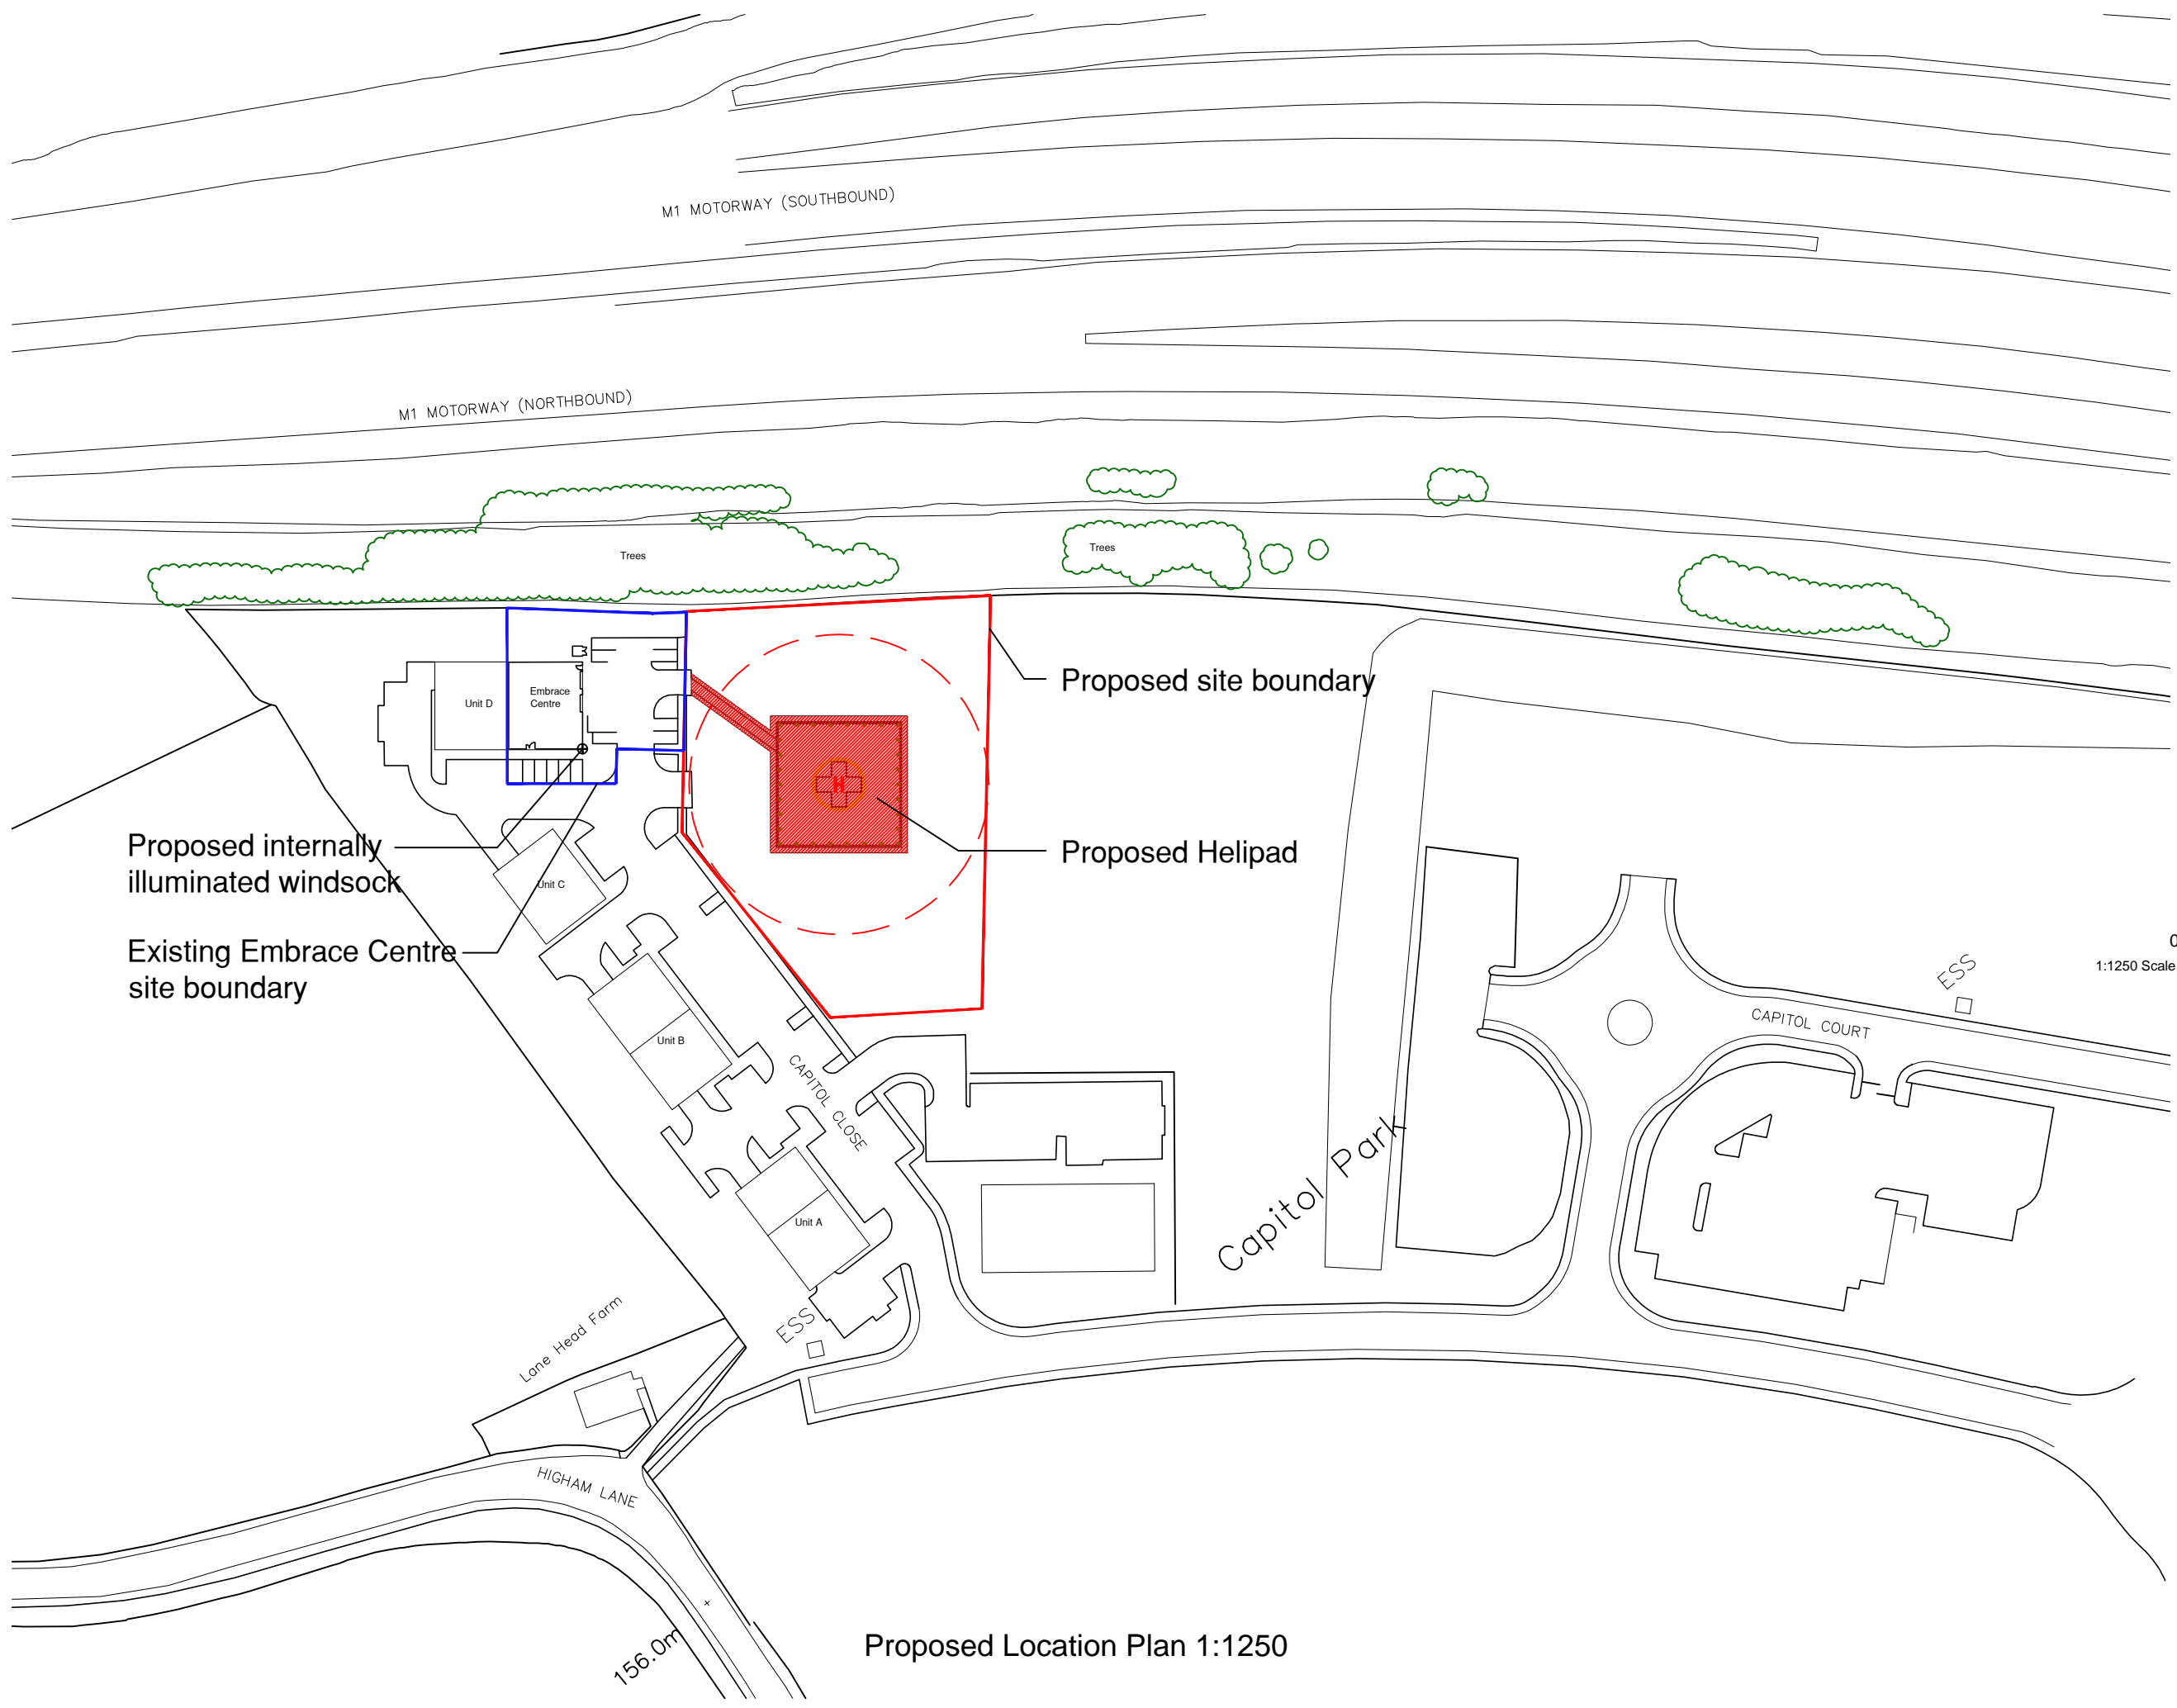

Proposed internally illuminated windsock

Existing Embrace Centre site boundary

Proposed site boundary

Proposed Helipad

0m 10m 20m 30m 40m 50m
 1:1250 Scale

Revisions

Sheffield Childrens Hospital

Embrace Centre - Capitol Park
 Junction 37 - M1
 Dodworth, Barnsley

Proposed Helipad
 Proposed Location Plan

Scale 1:1250@A3

b&c
 beaumont & cowling
 chartered architects

15 collegiate crescent
 sheffield
 S10 2BA
 t: 0114 266 3001
 f: 0114 266 3002

w: www.beaumontandcowling.co.uk
 e: sheffield@beaumontandcowling.co.uk

Date	No.	Rev.
5.11.13	3224/2	

Proposed Location Plan 1:1250