




Section AA

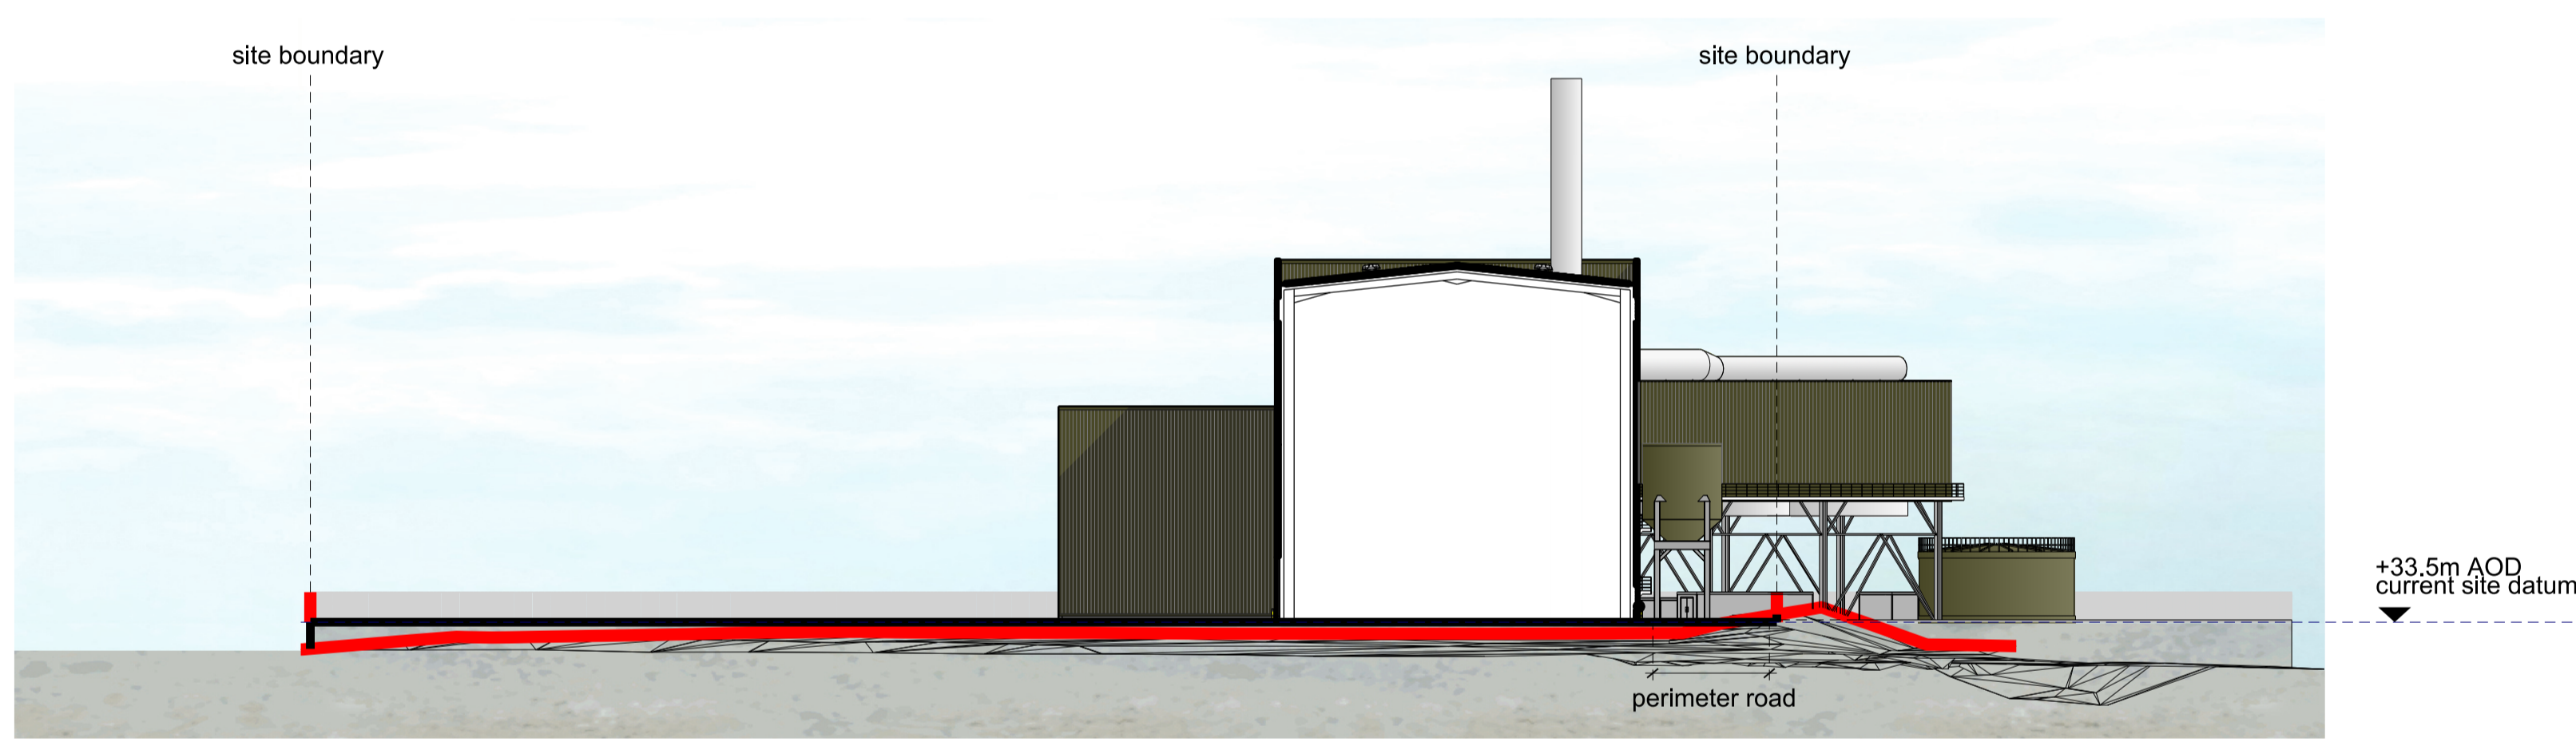

Section BB

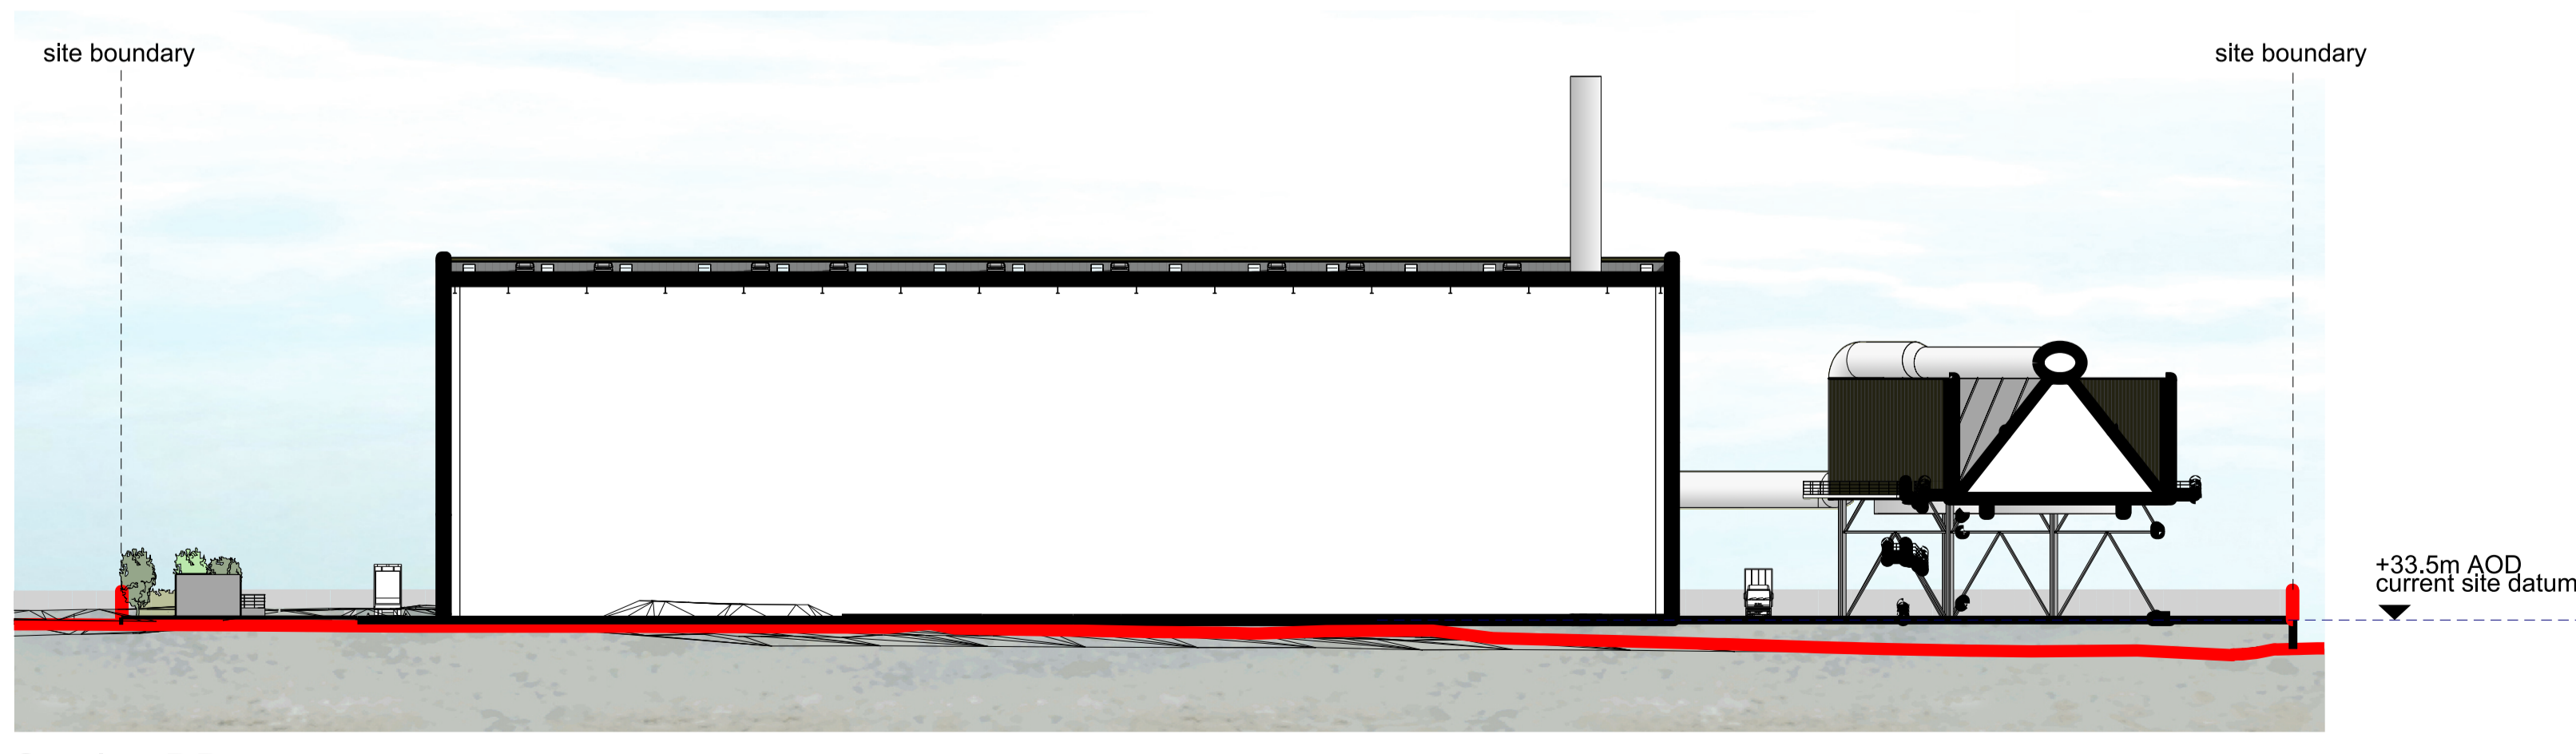

Section DD

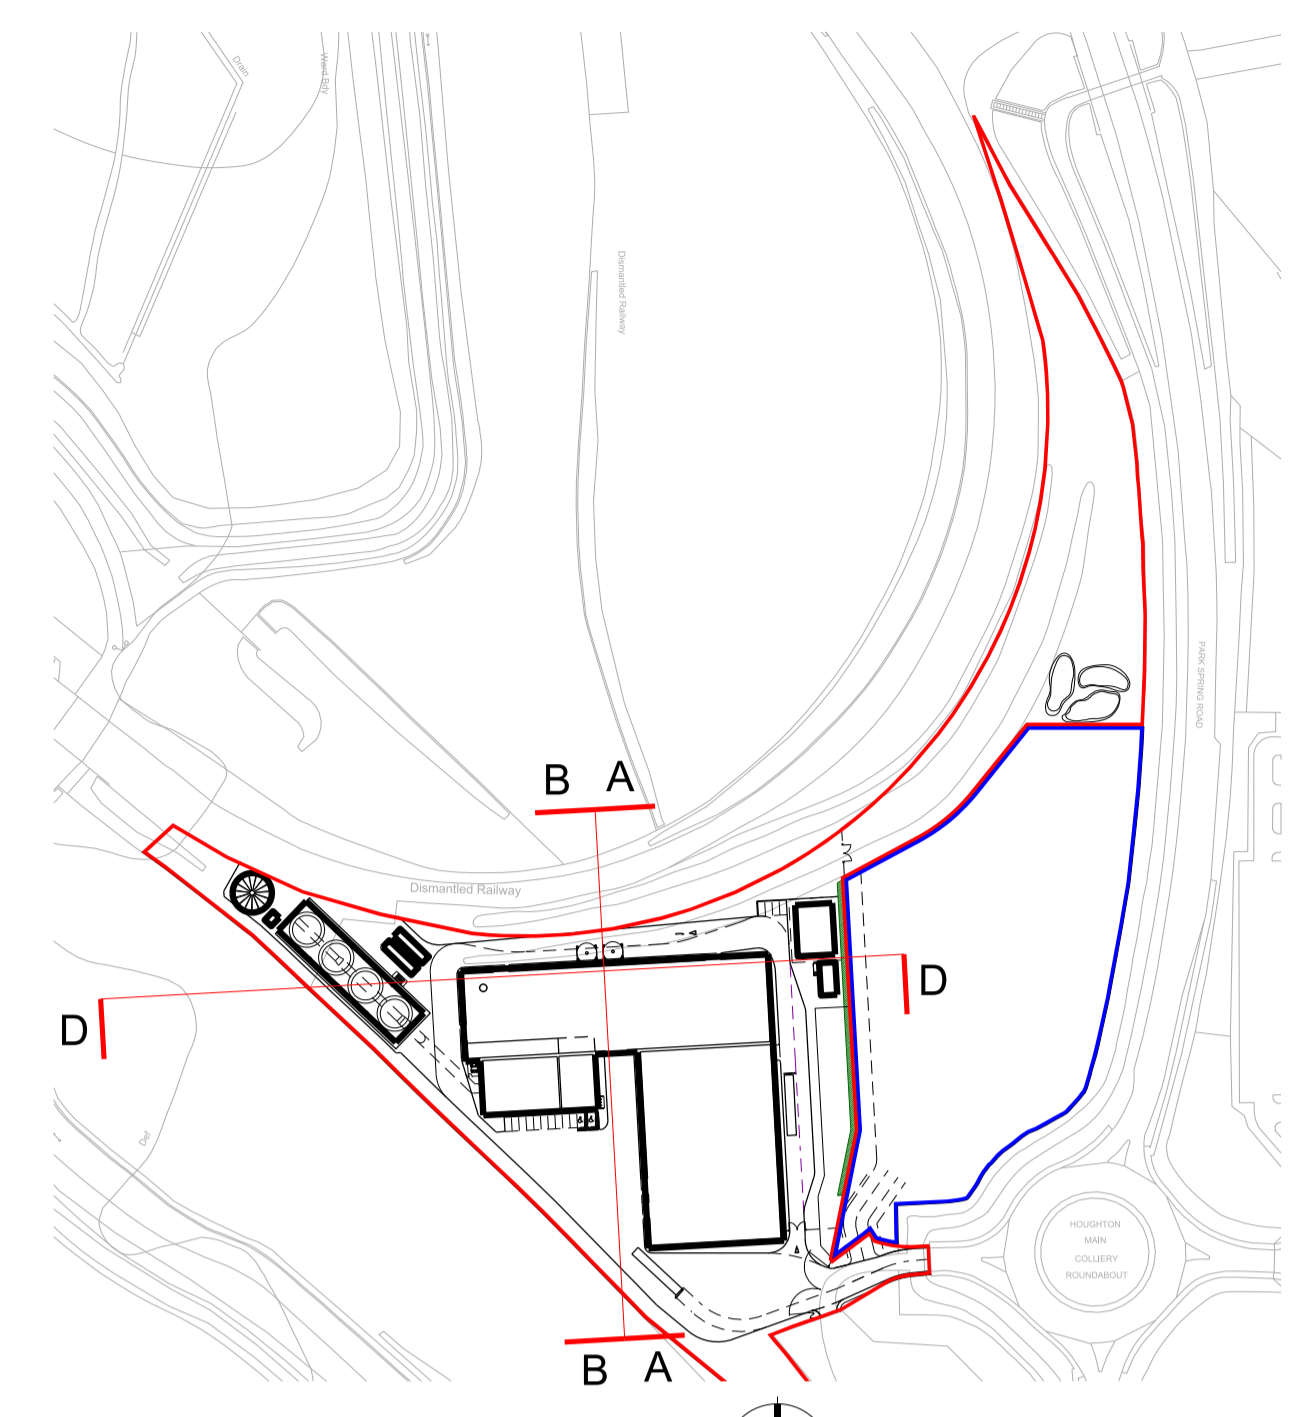

Location plan 1:2500@A1



- NOTE
1. THIS DRAWING IS COPYRIGHT GSDA LTD.
 2. THE CONTRACTOR MUST NOT SCALE FROM THE DRAWING ALL DIMENSIONS TO BE TAKEN FROM DIMENSION STRINGS.
 3. WHERE ANY DISCREPANCIES ARE FOUND BETWEEN DIMENSIONS THESE MUST BE BROUGHT TO THE ATTENTION OF THE ARCHITECTS FOR RESOLUTION.
 4. WHERE DISCREPANCIES EXIST BETWEEN REFERENCE OR ASSEMBLY DRAWINGS & DETAIL DRAWINGS, THE LATTER TAKE PREFERENCE.

- KEY
- Cut through of current topography
 - Site boundary
 - Adjacent site
 - 2.5m wide hedge/ tree line perimeter

A	150130	Issued for planning
-	150123	Issued for planning

FOR PLANNING

GSDA
 Highlands House, Office 101A, 105 The Broadway, Wimbledon, London, SW19 1NE
 T. 020 8544 8085

HOUGHTON MAIN REC
 PROJECT

Site Sections
 DRAWING

1:500@A1 150130
 1:1000@A3 DATE

1313_PL013	A	GS
DWG. NO.	REVISION	CHECKED