


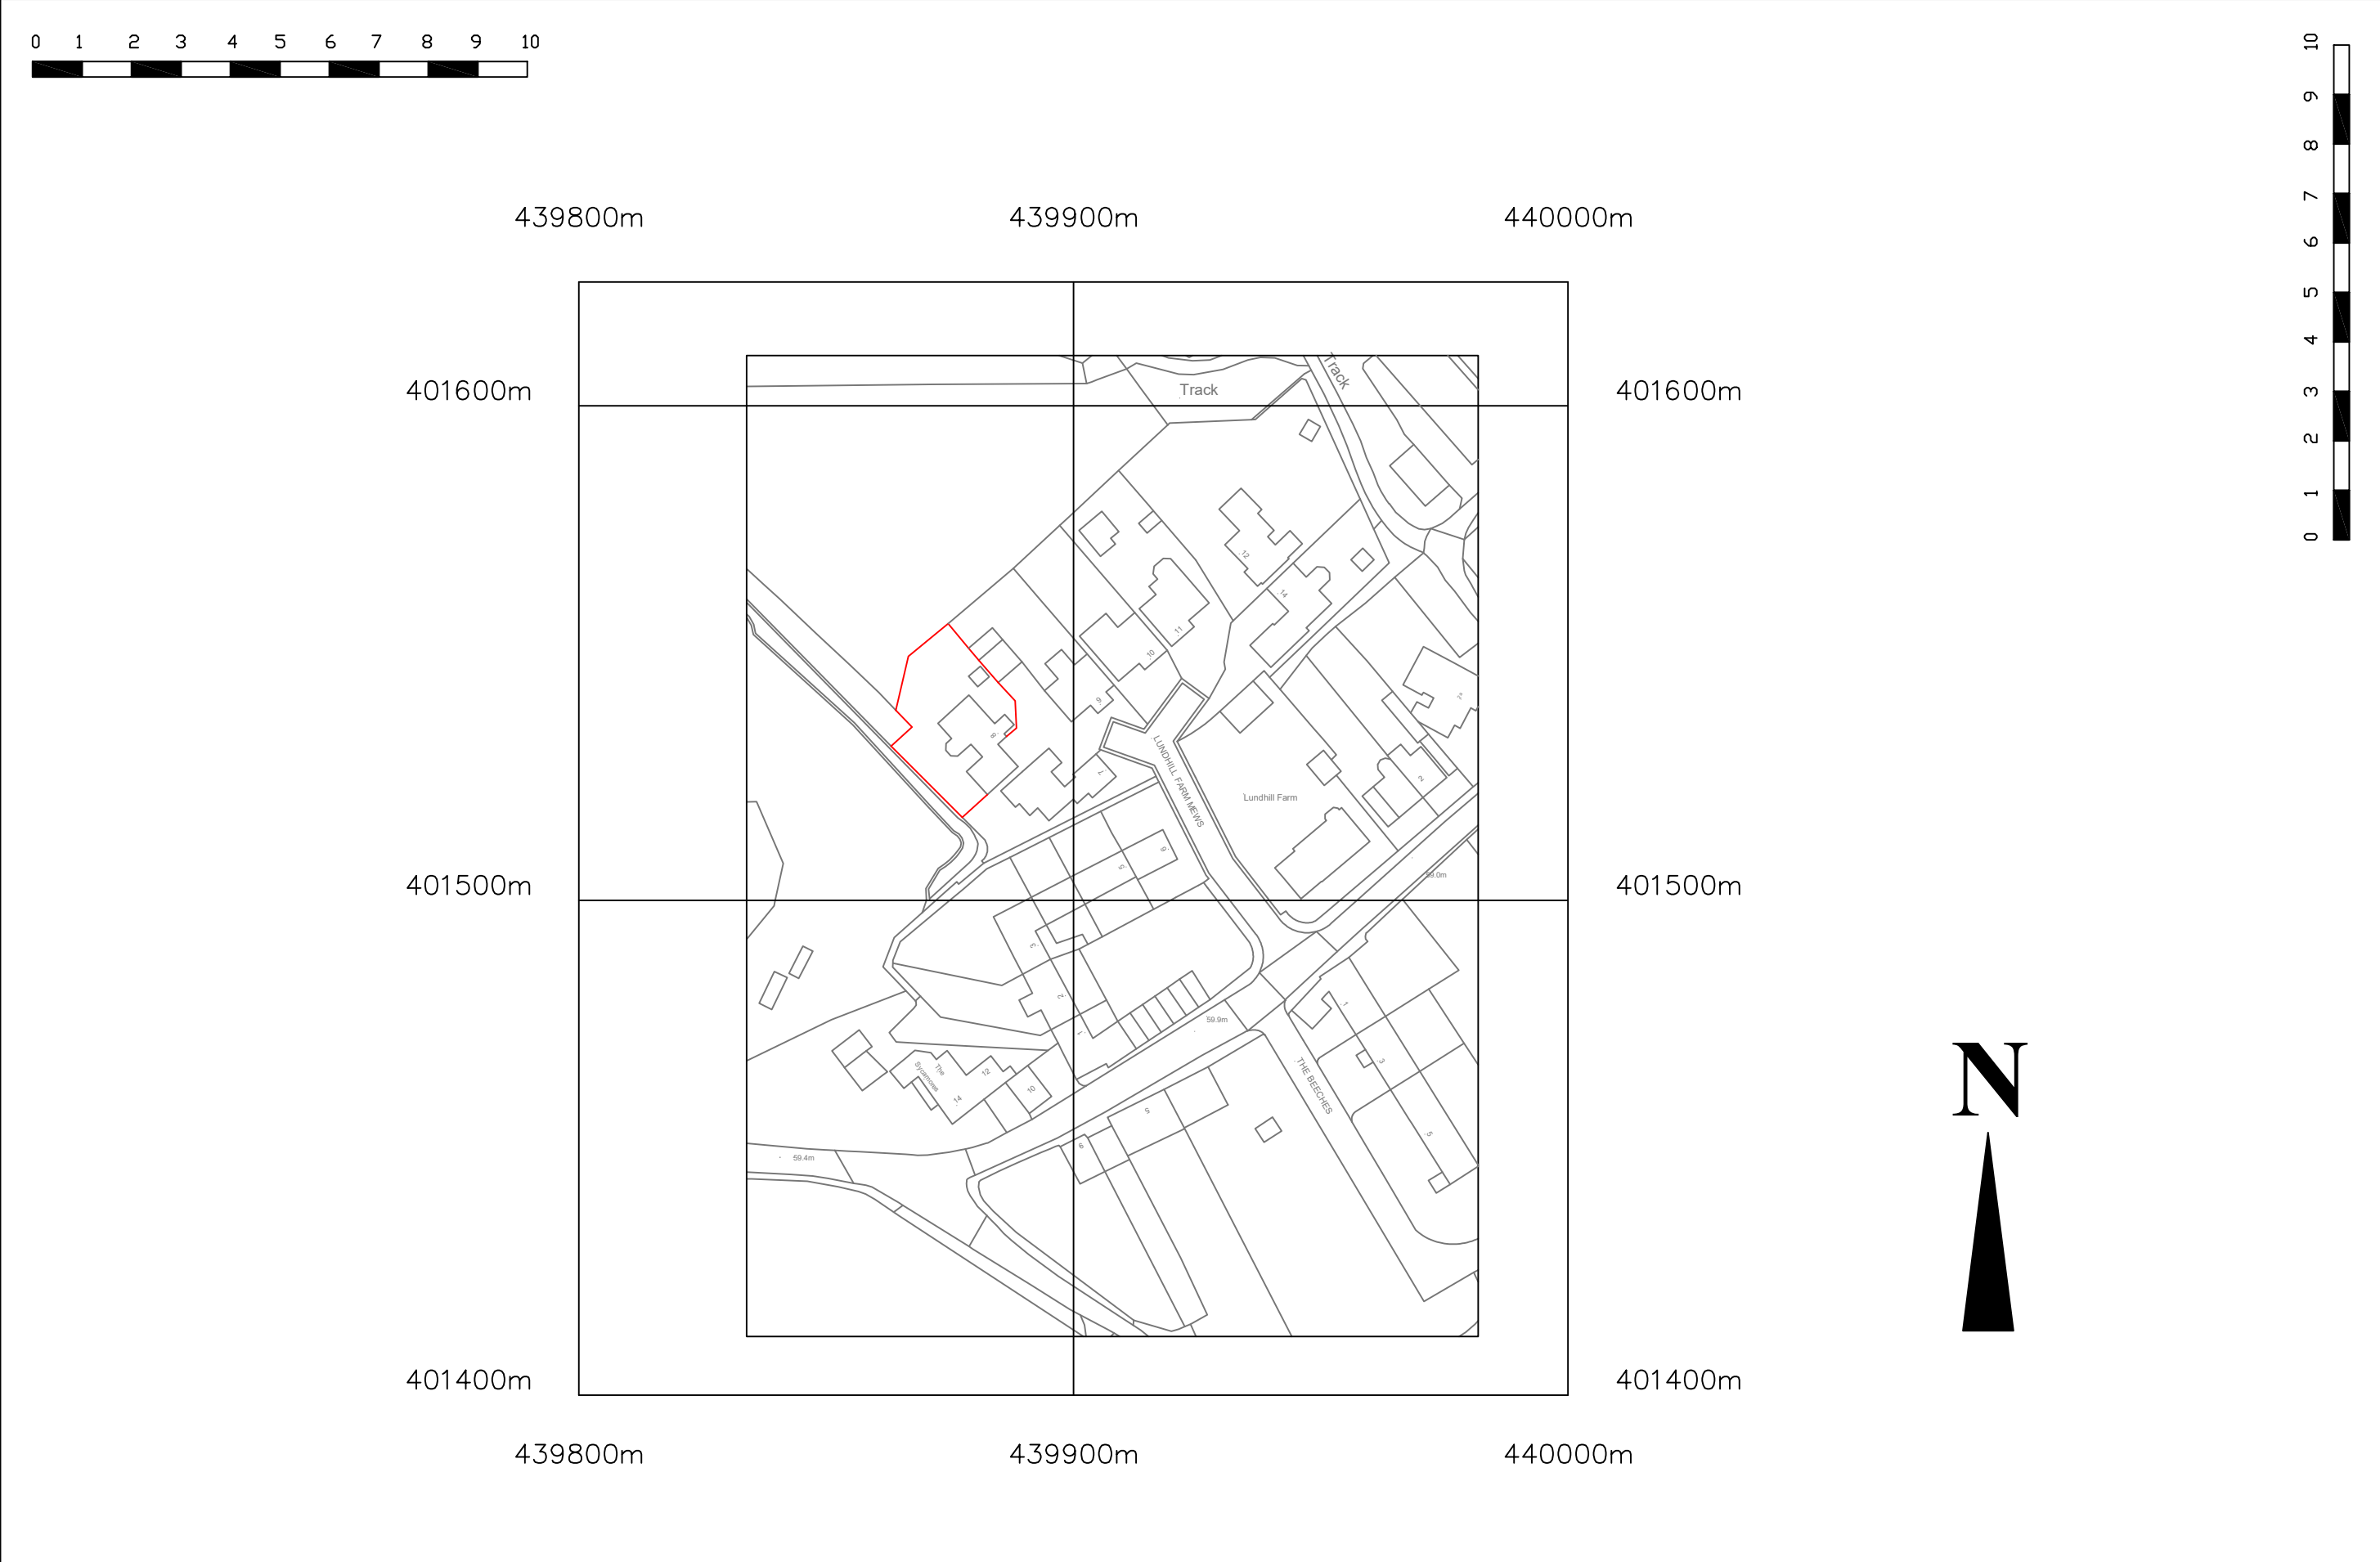

CLIENT 8 LUNDHILL FARM MEWS HEMINGFIELD, BARNSLEY	TITLE LOCATION PLAN	SCALE 1 : 1250 @ A3	REV				
		DATE	DRG No	2024/0			