



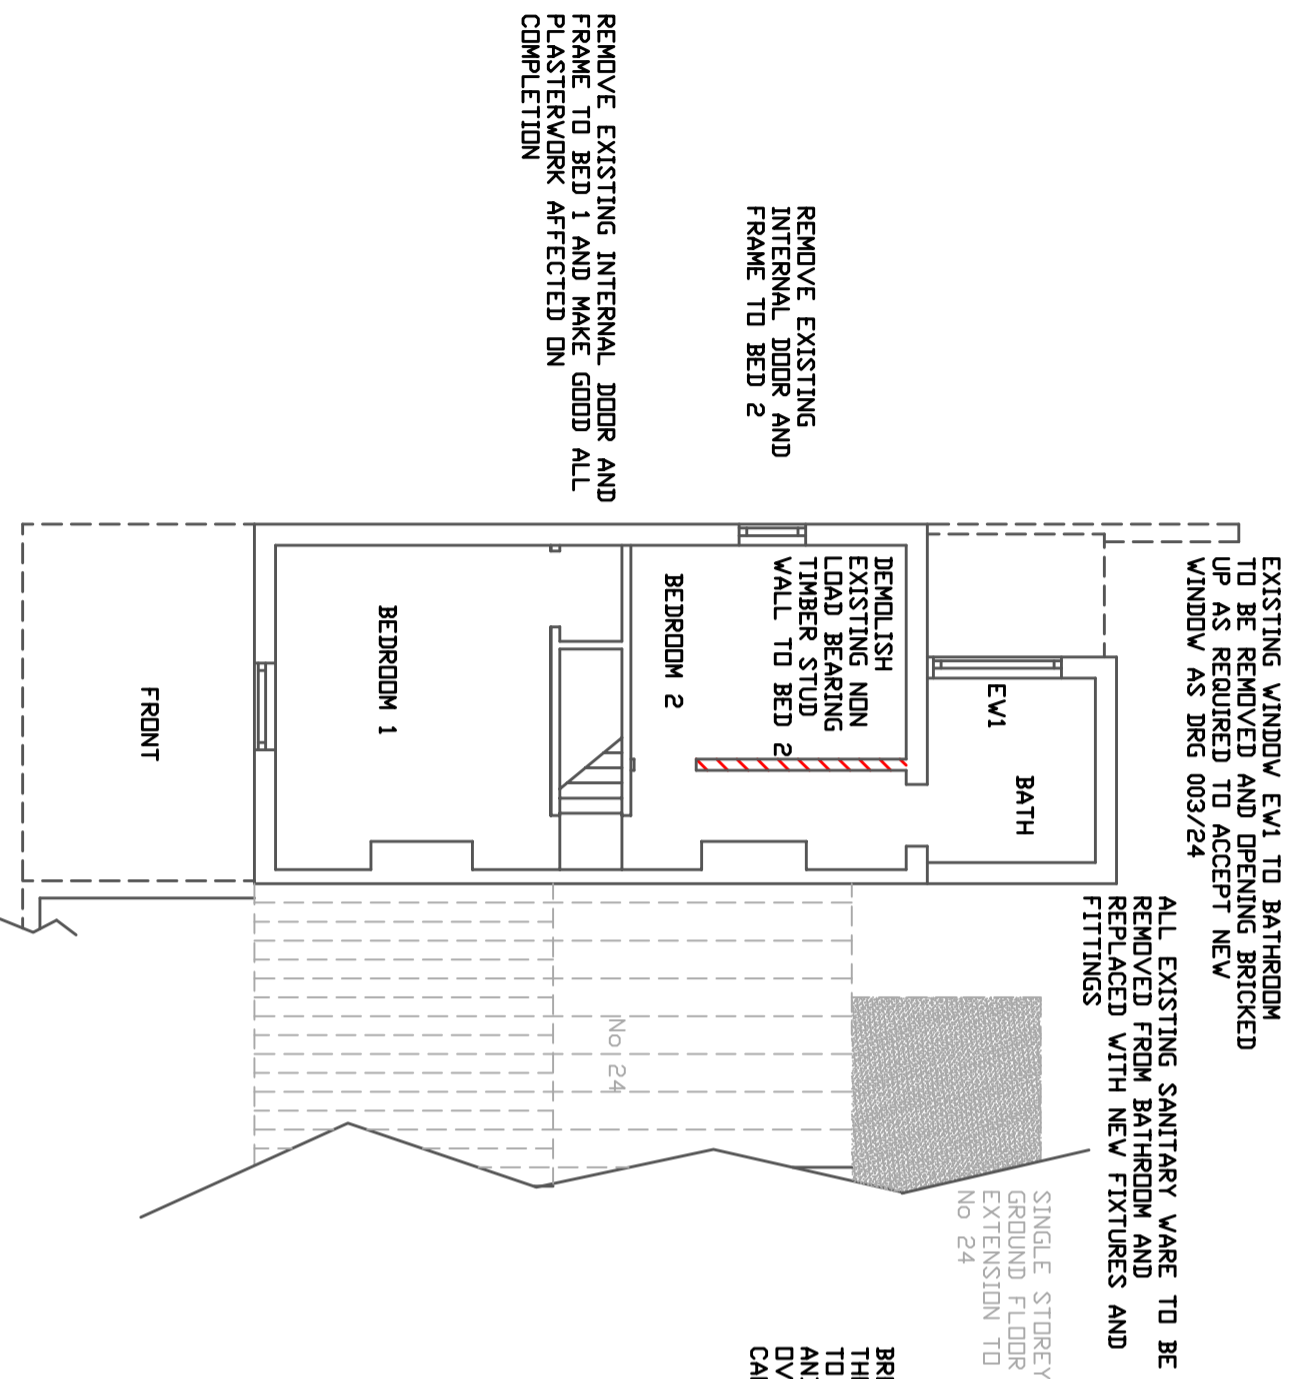

EXISTING FIRST FLOOR LAYOUT

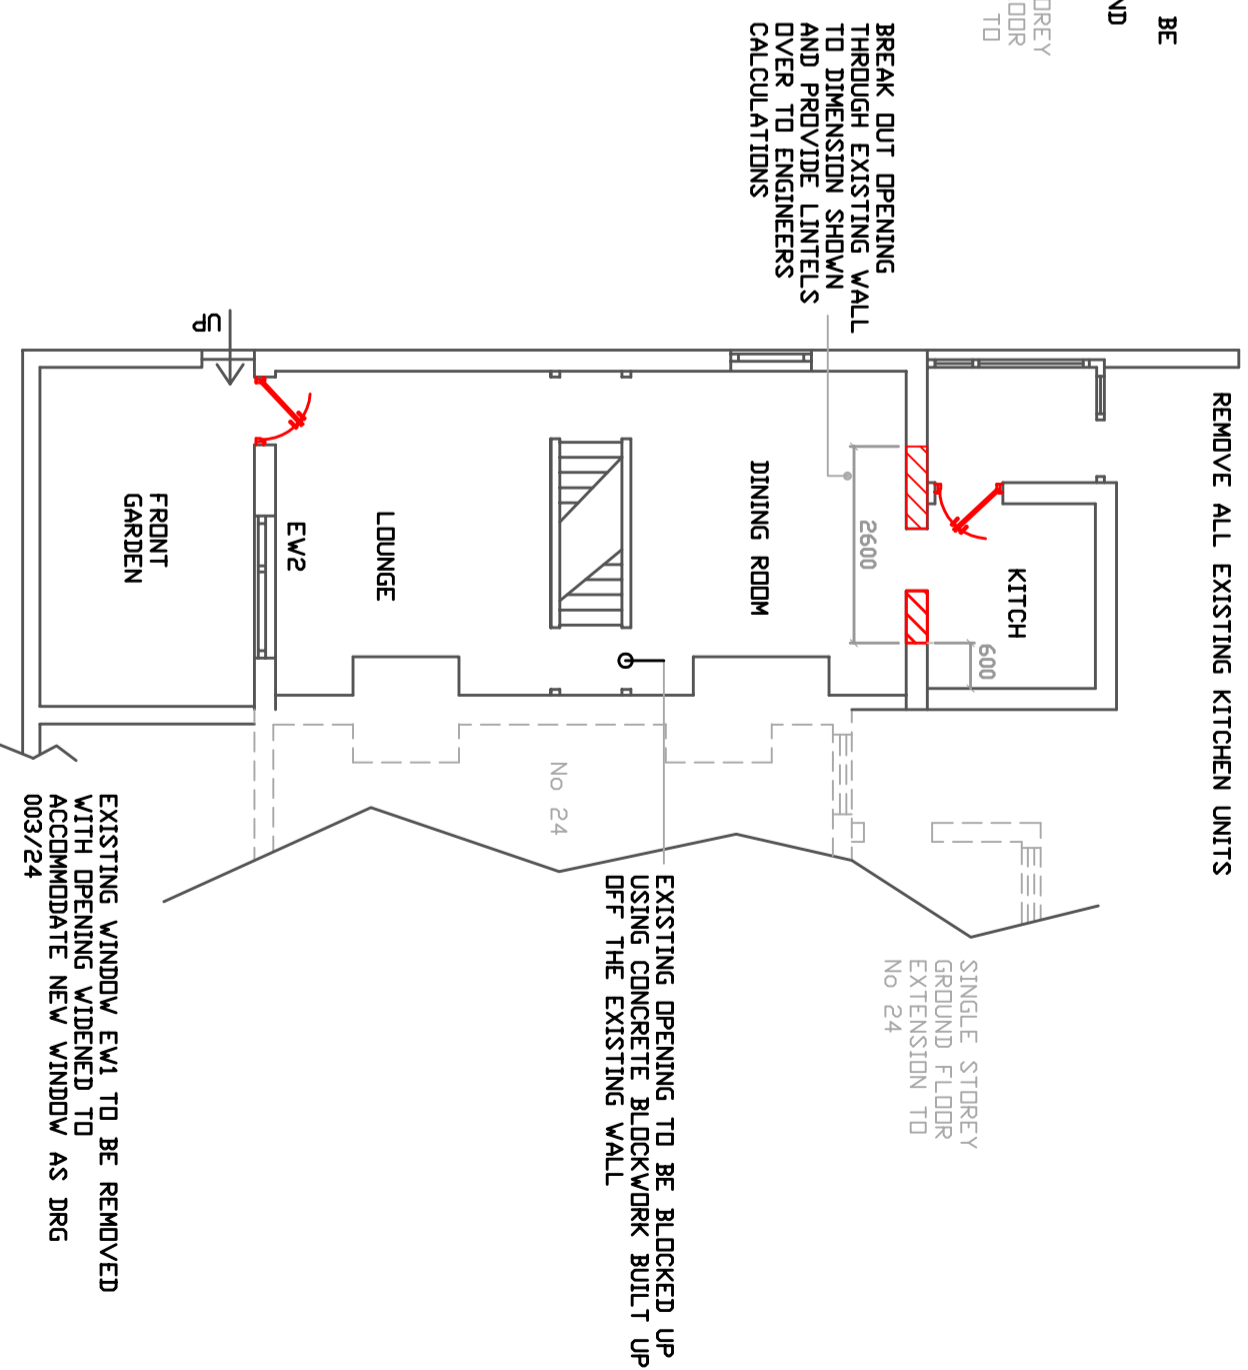


EXISTING GROUND FLOOR LAYOUT



CLIENT
26 WATH ROAD, WOMBSWELL
BARNDSLEY

TITLE
EXISTING FLOOR LAYOUTS

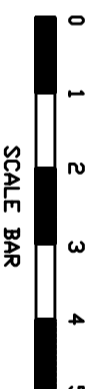

REV A
OUTLINE OF No24
ADDED
08/05/26

SCALE 1:100 @ A3
DATE 14/04/2026

REV A
DRG No 005/26A

