




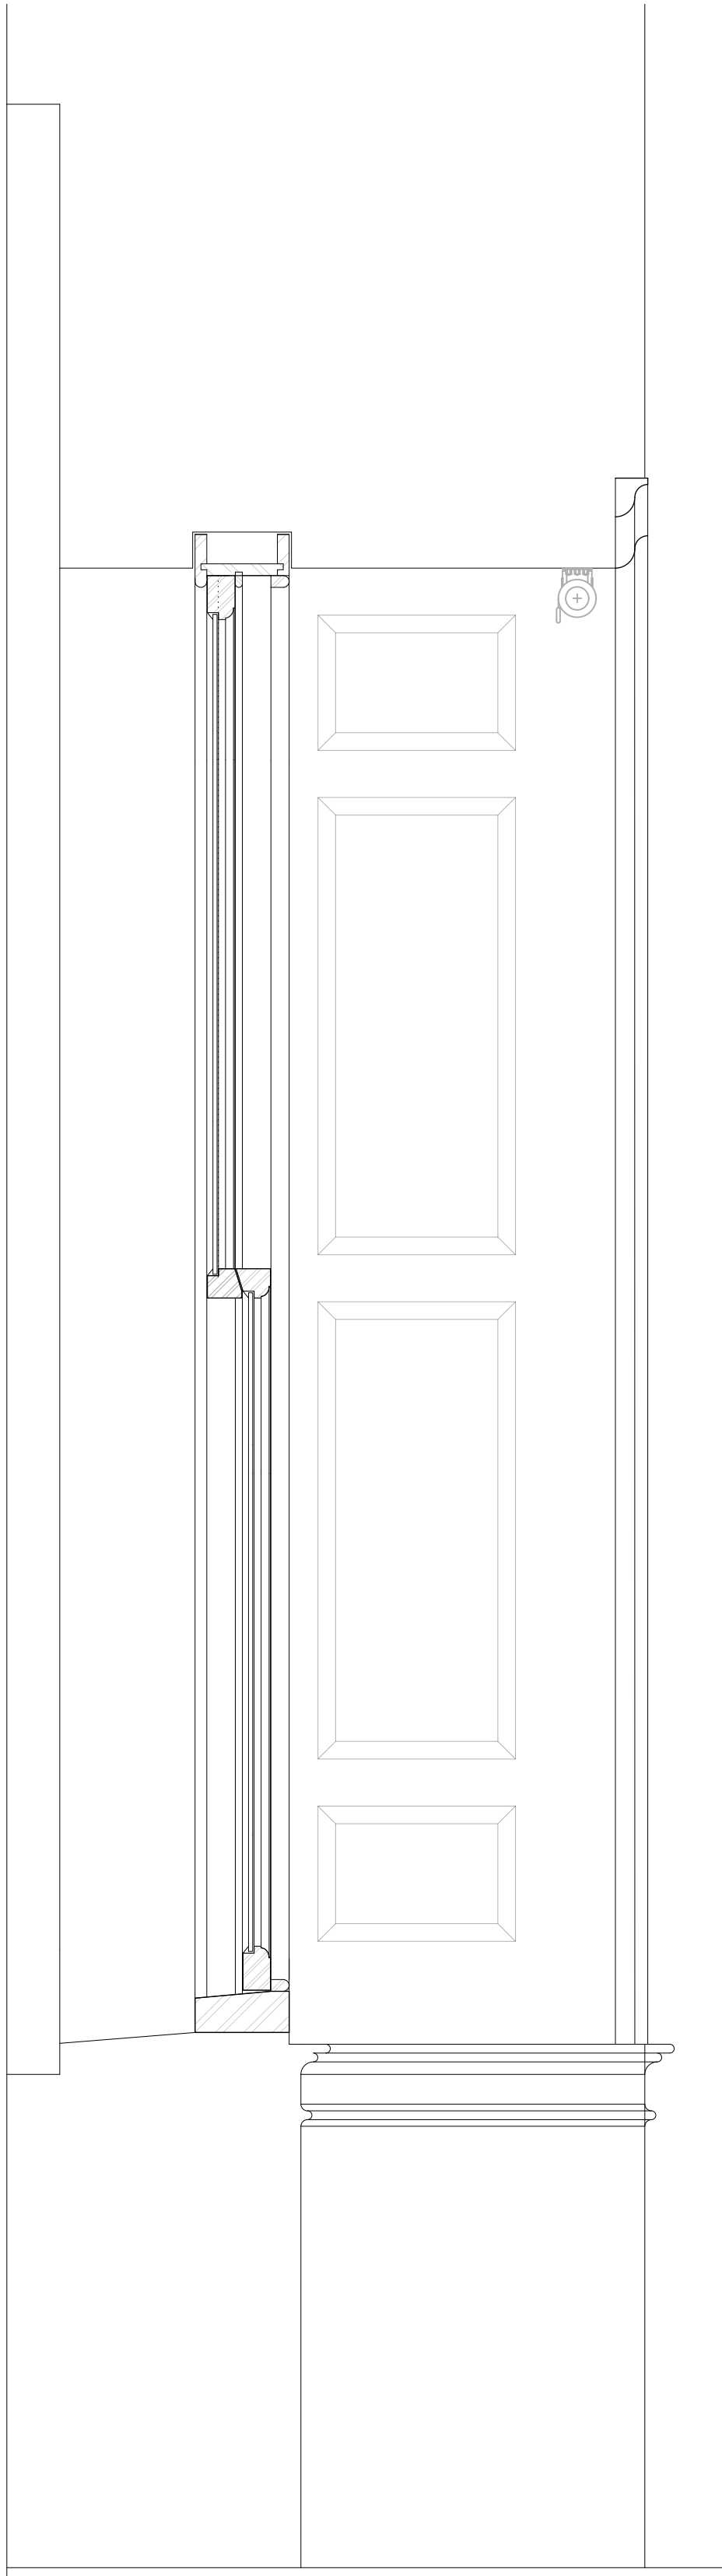


EXISTING WINDOW PLAN SECTION
SCALE 1:10

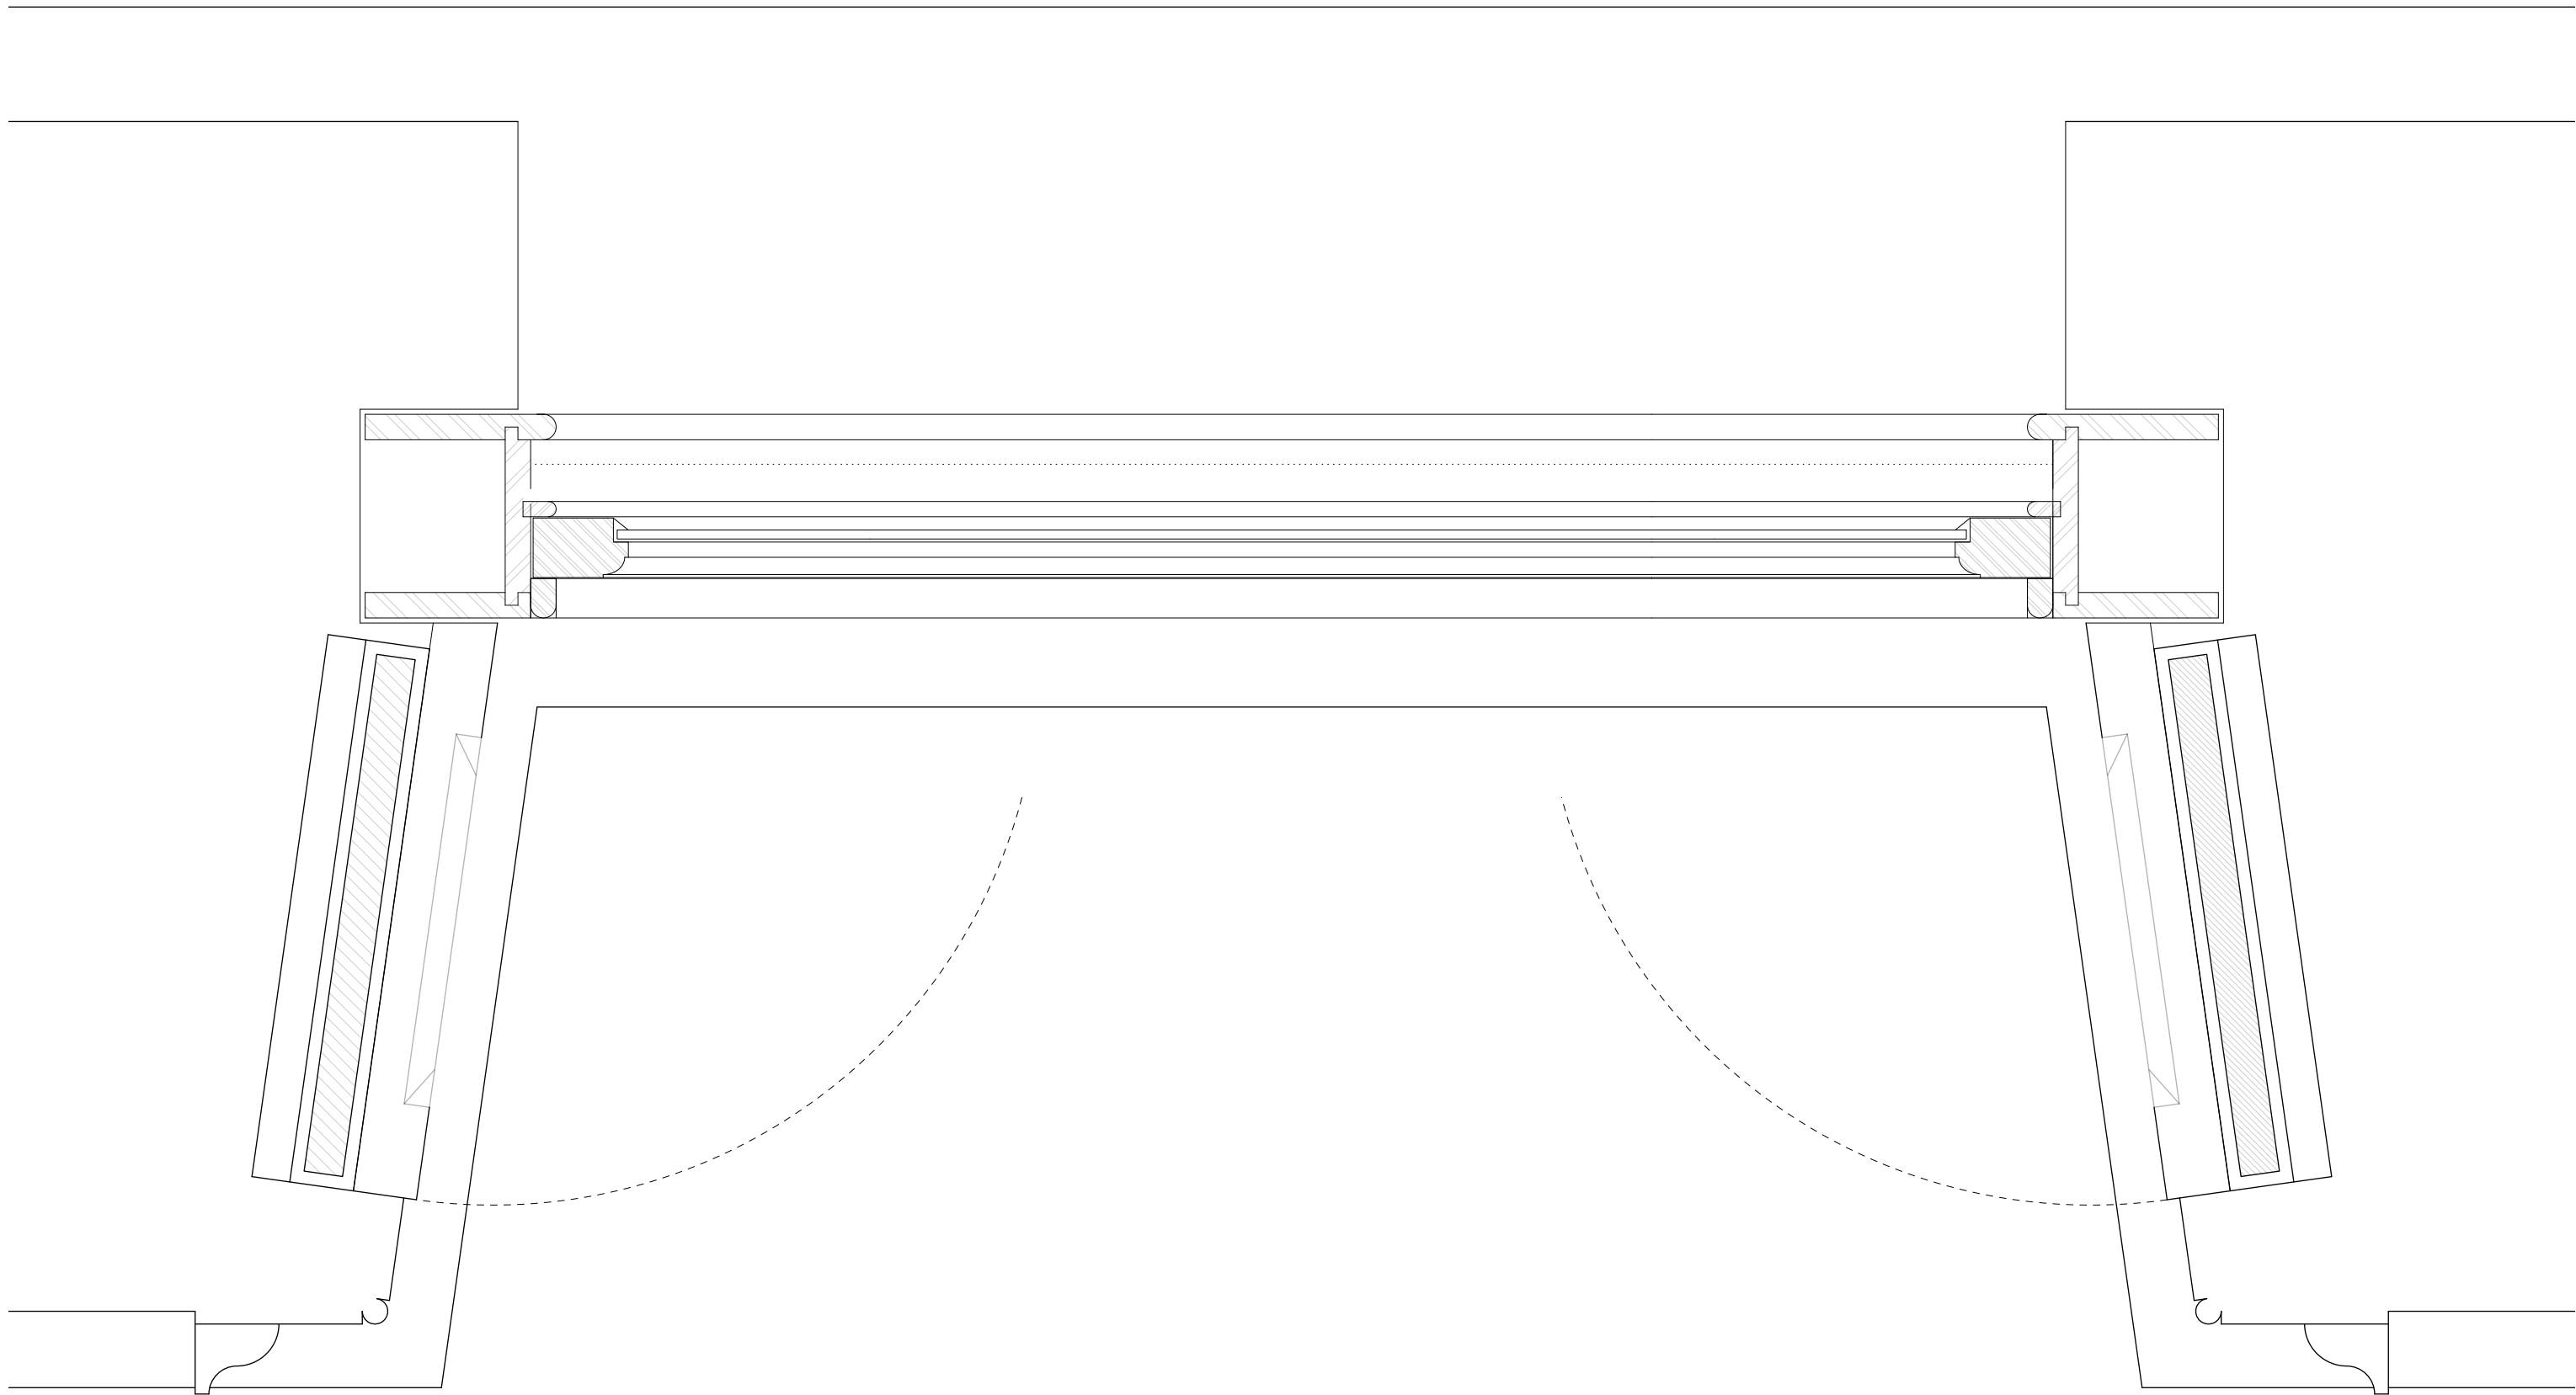

EXISTING WINDOW PLAN DETAIL
SCALE 1:5

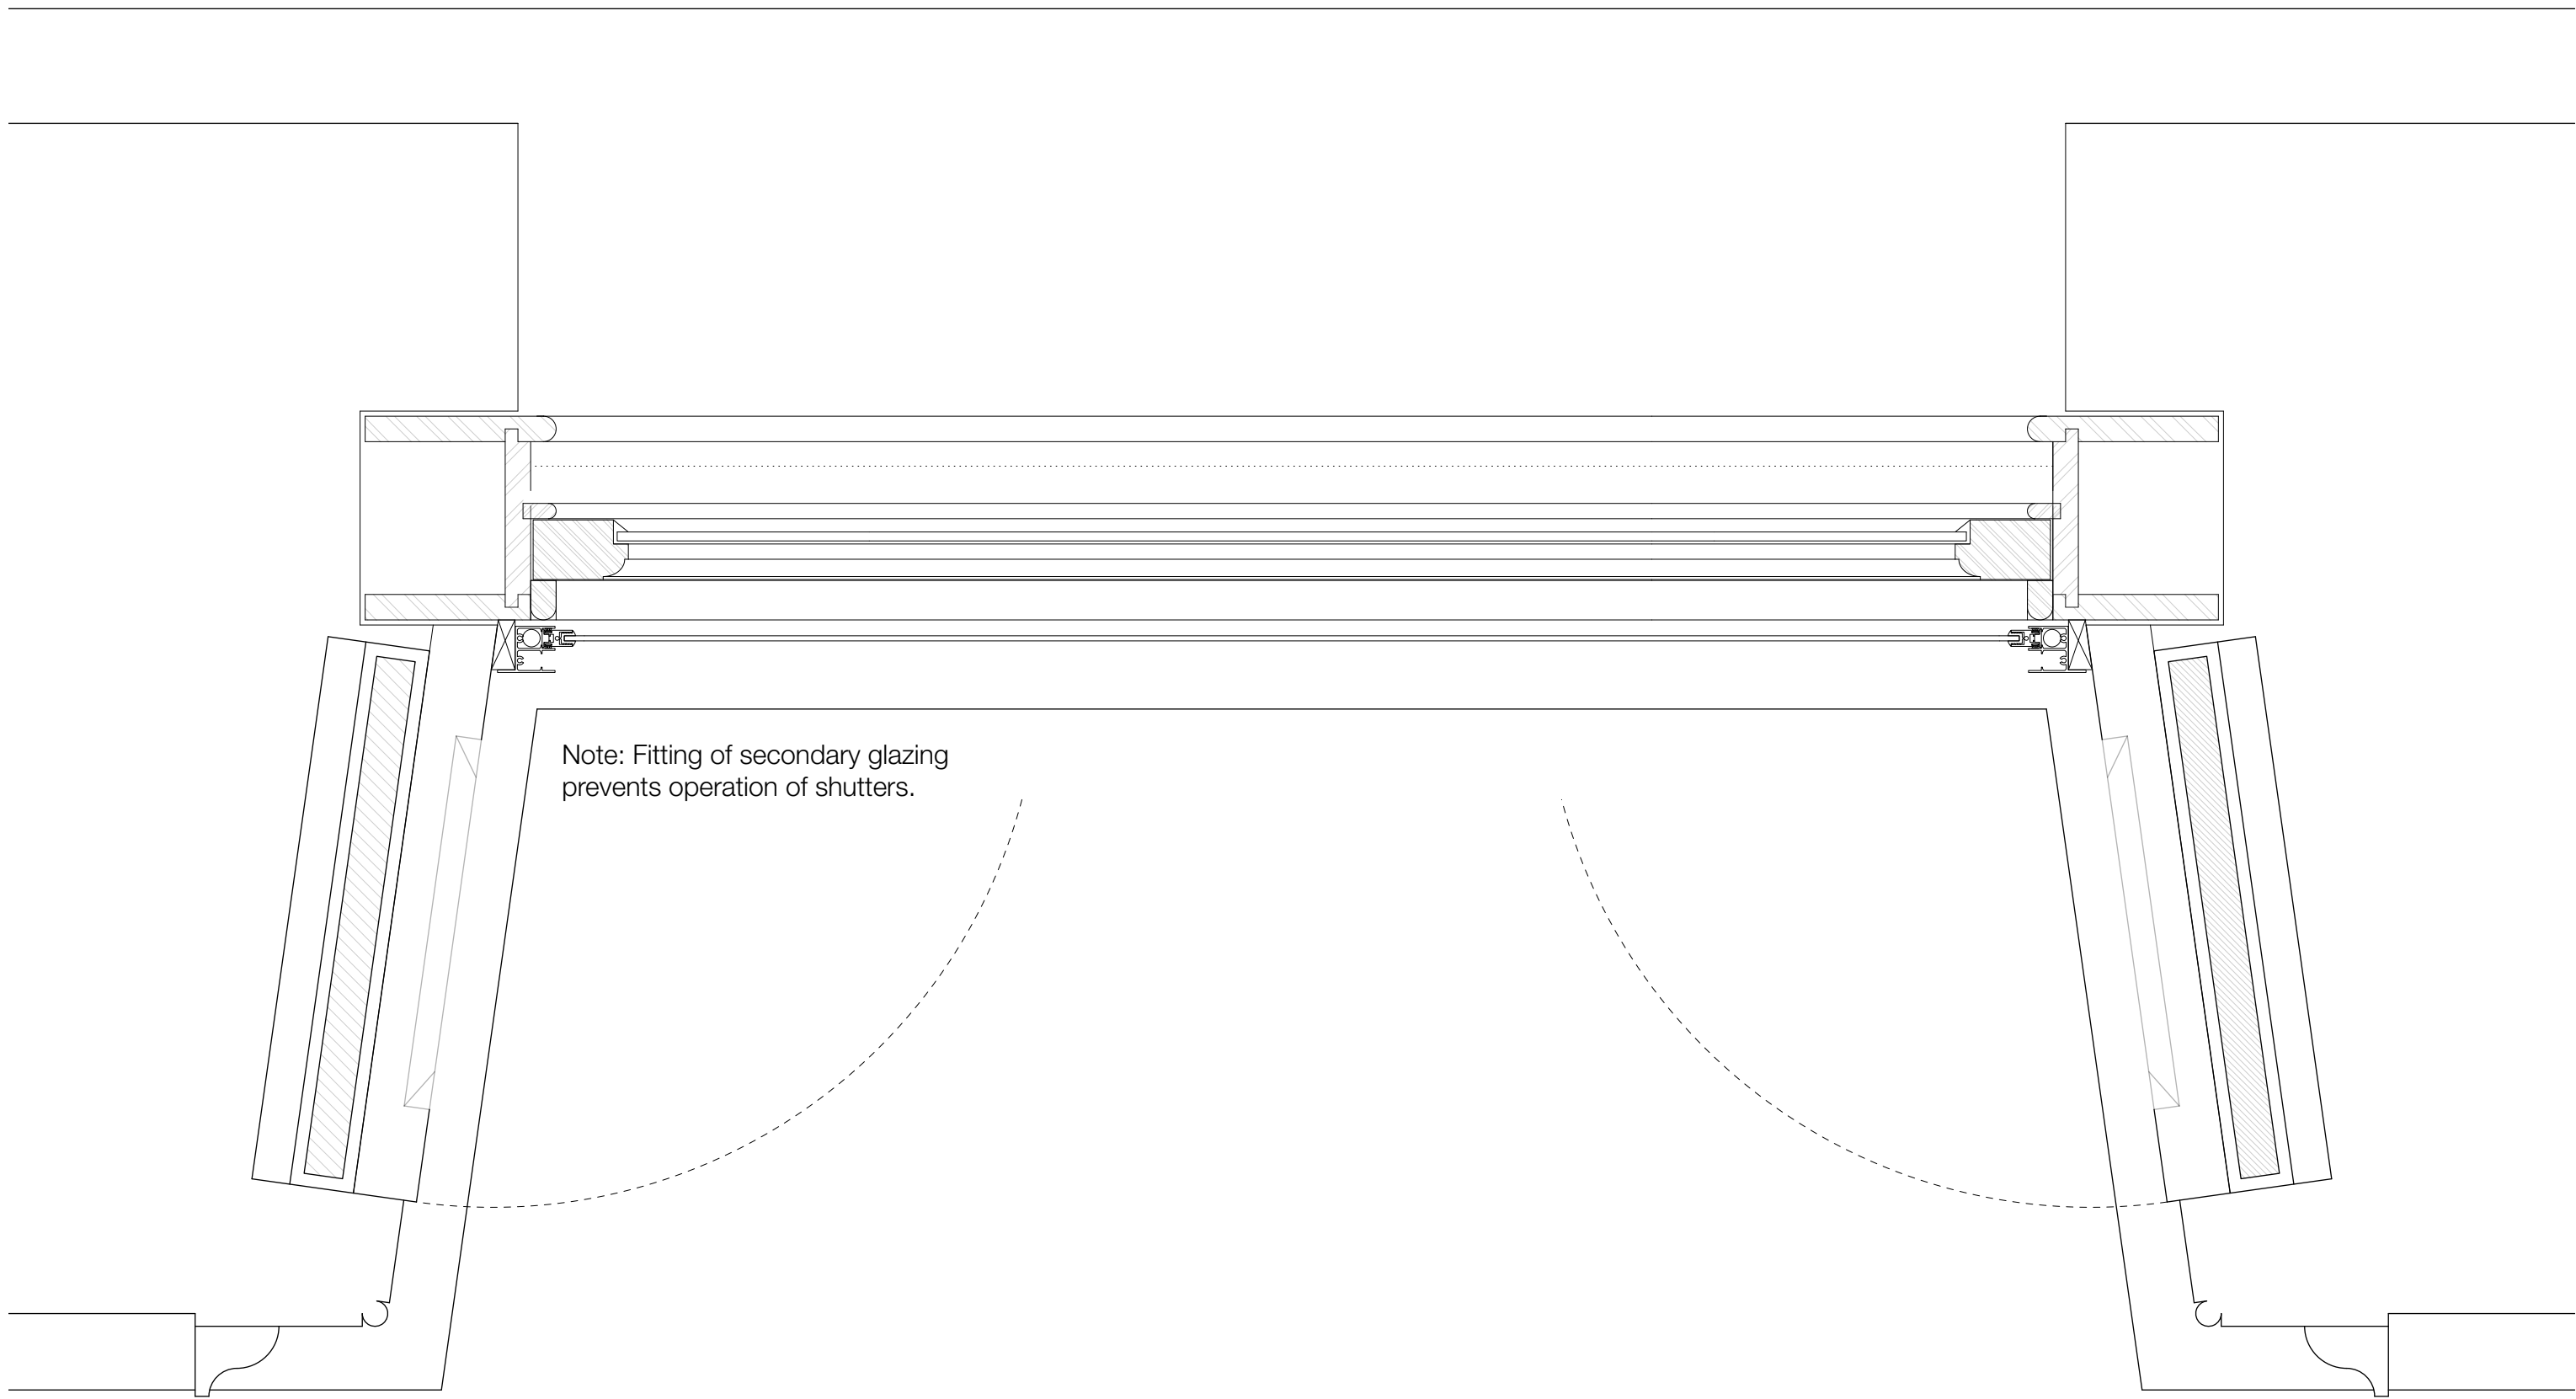

PROPOSED WINDOW PLAN DETAIL
SCALE 1:5

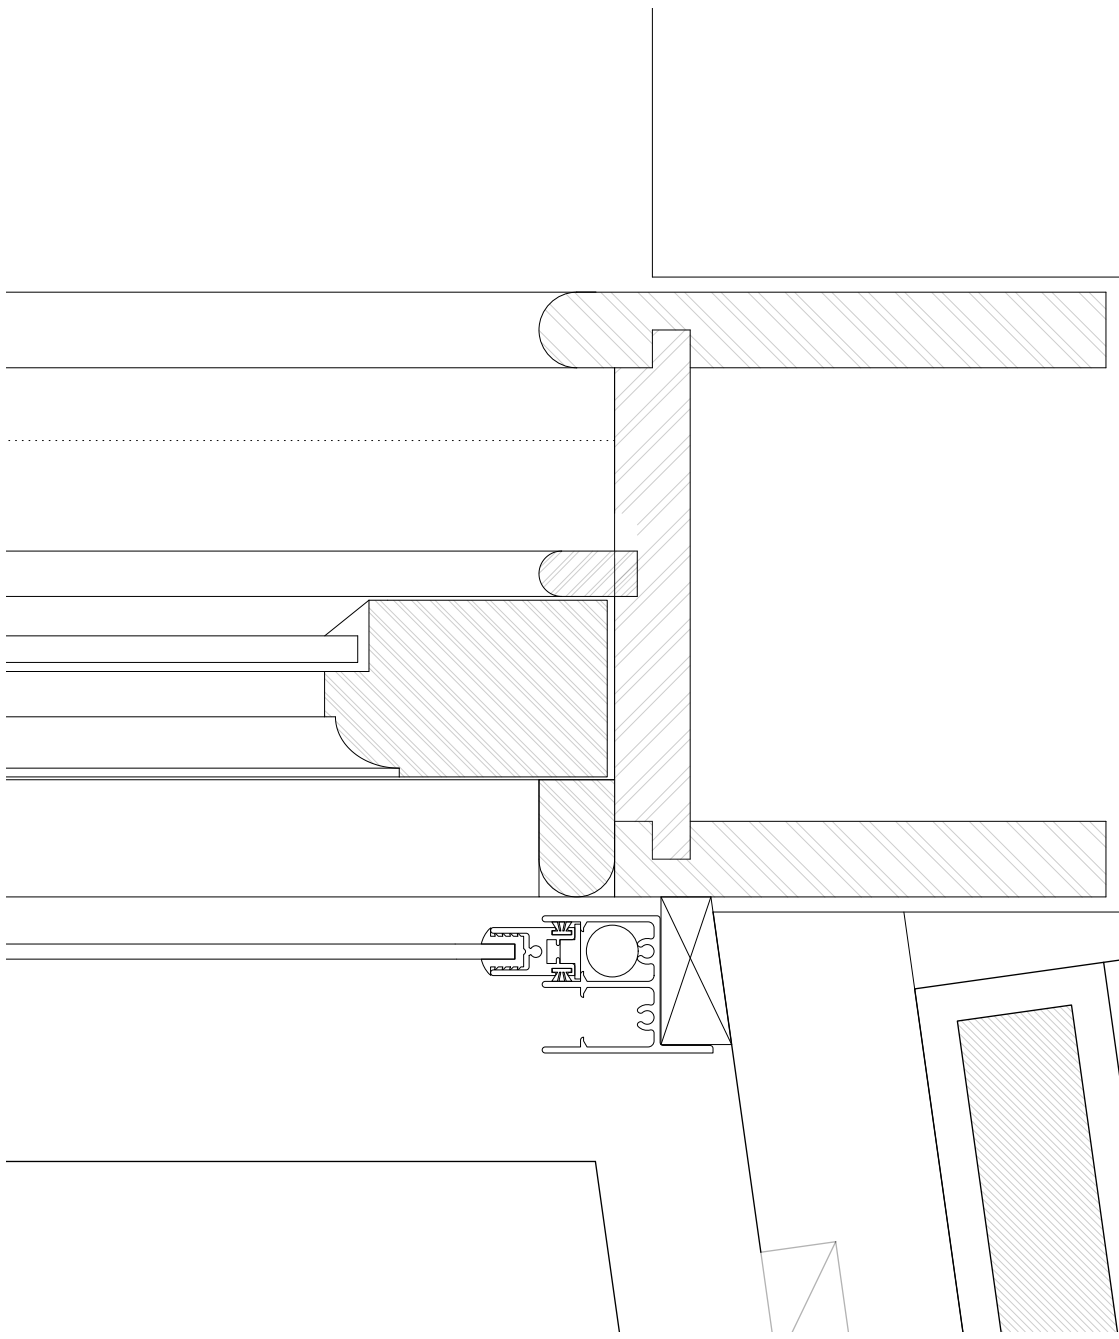


PROPOSED WINDOW PLAN DETAIL
SCALE 1:2

Revision	
Project	Secondary Glazing
Address	Wentworth Castle Stainborough
Client	The Northern College
Drawing	P2-W09




www.storah.com	mail@storah.com	01706 813214	
Scale	Sheet Size	Date	Drawn
1:5	ISO A1		JS


Drawing Number	Revision
23-023 - P2 W09	

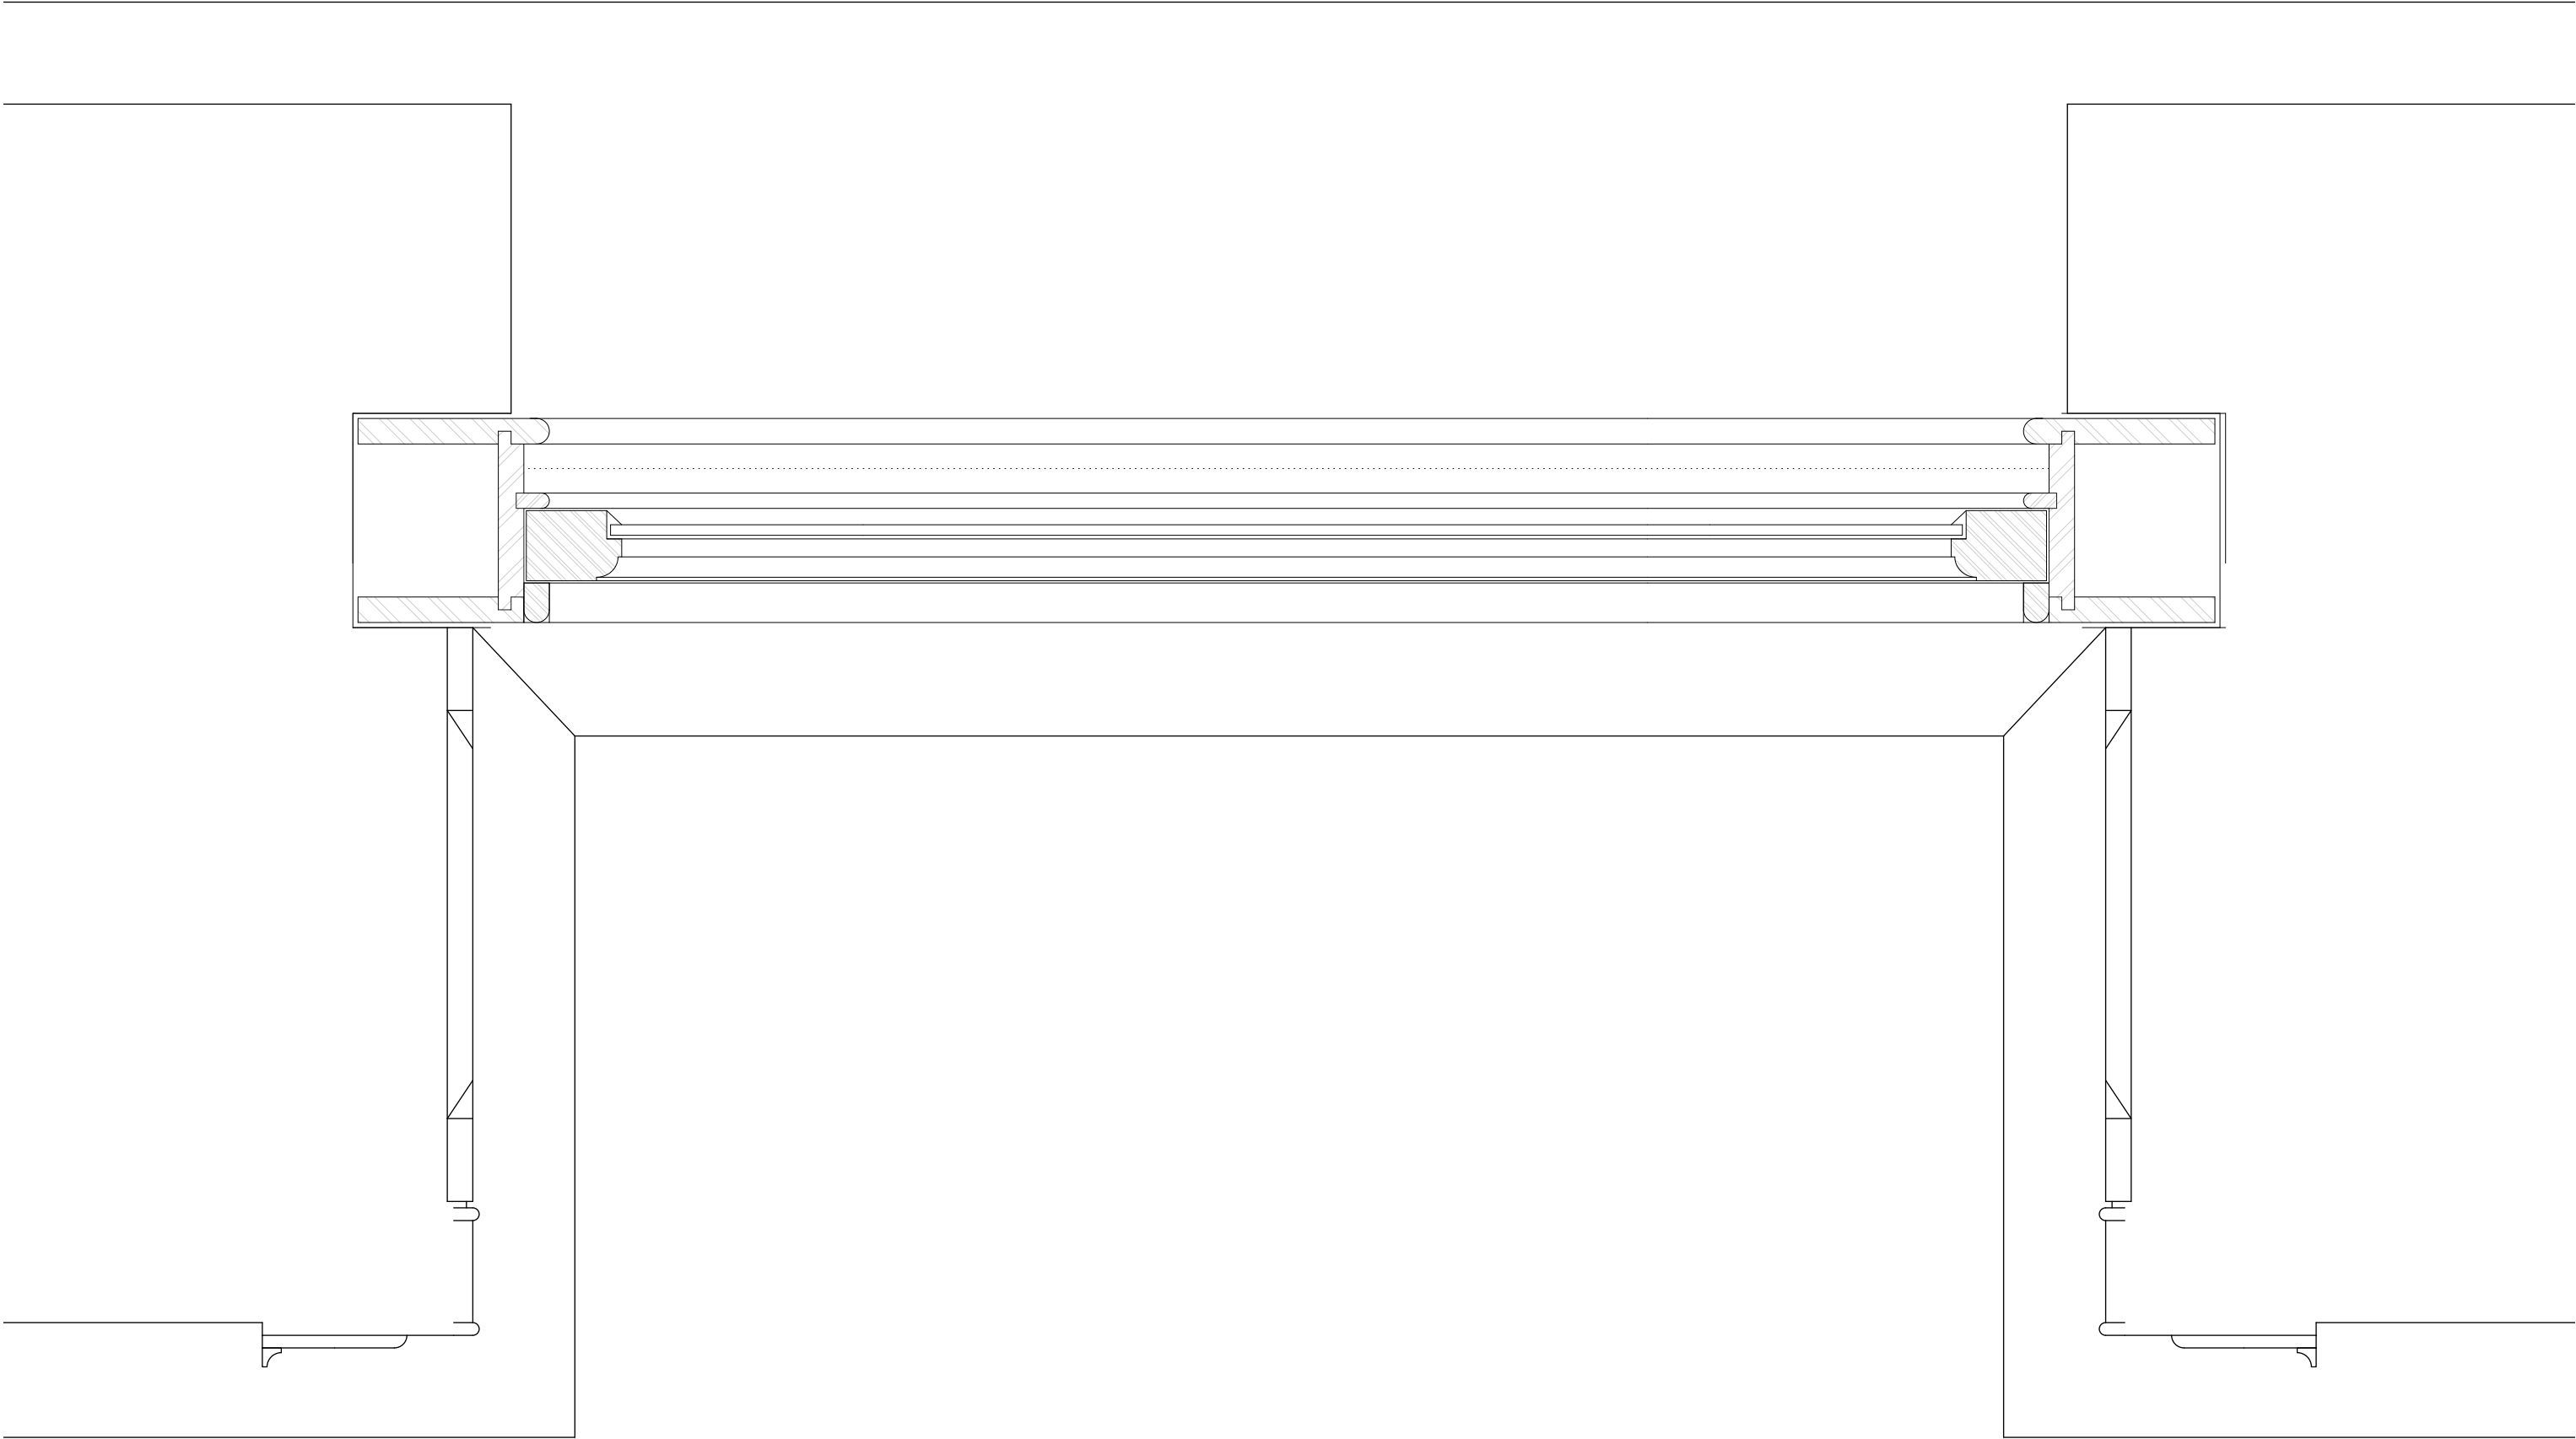

EXISTING WINDOW PLAN DETAIL
SCALE 1:5

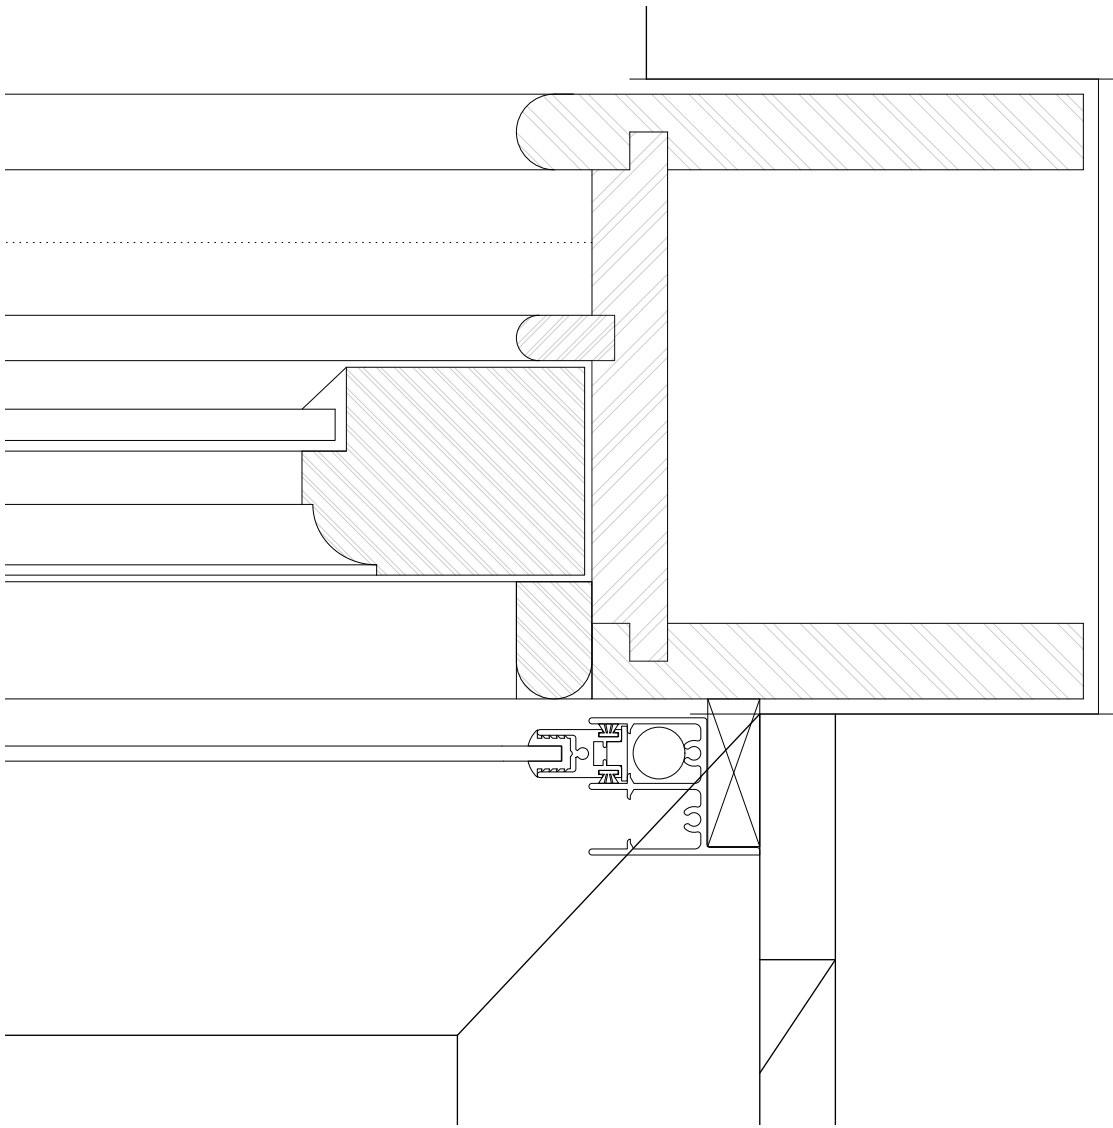

PROPOSED WINDOW PLAN DETAIL
SCALE 1:2

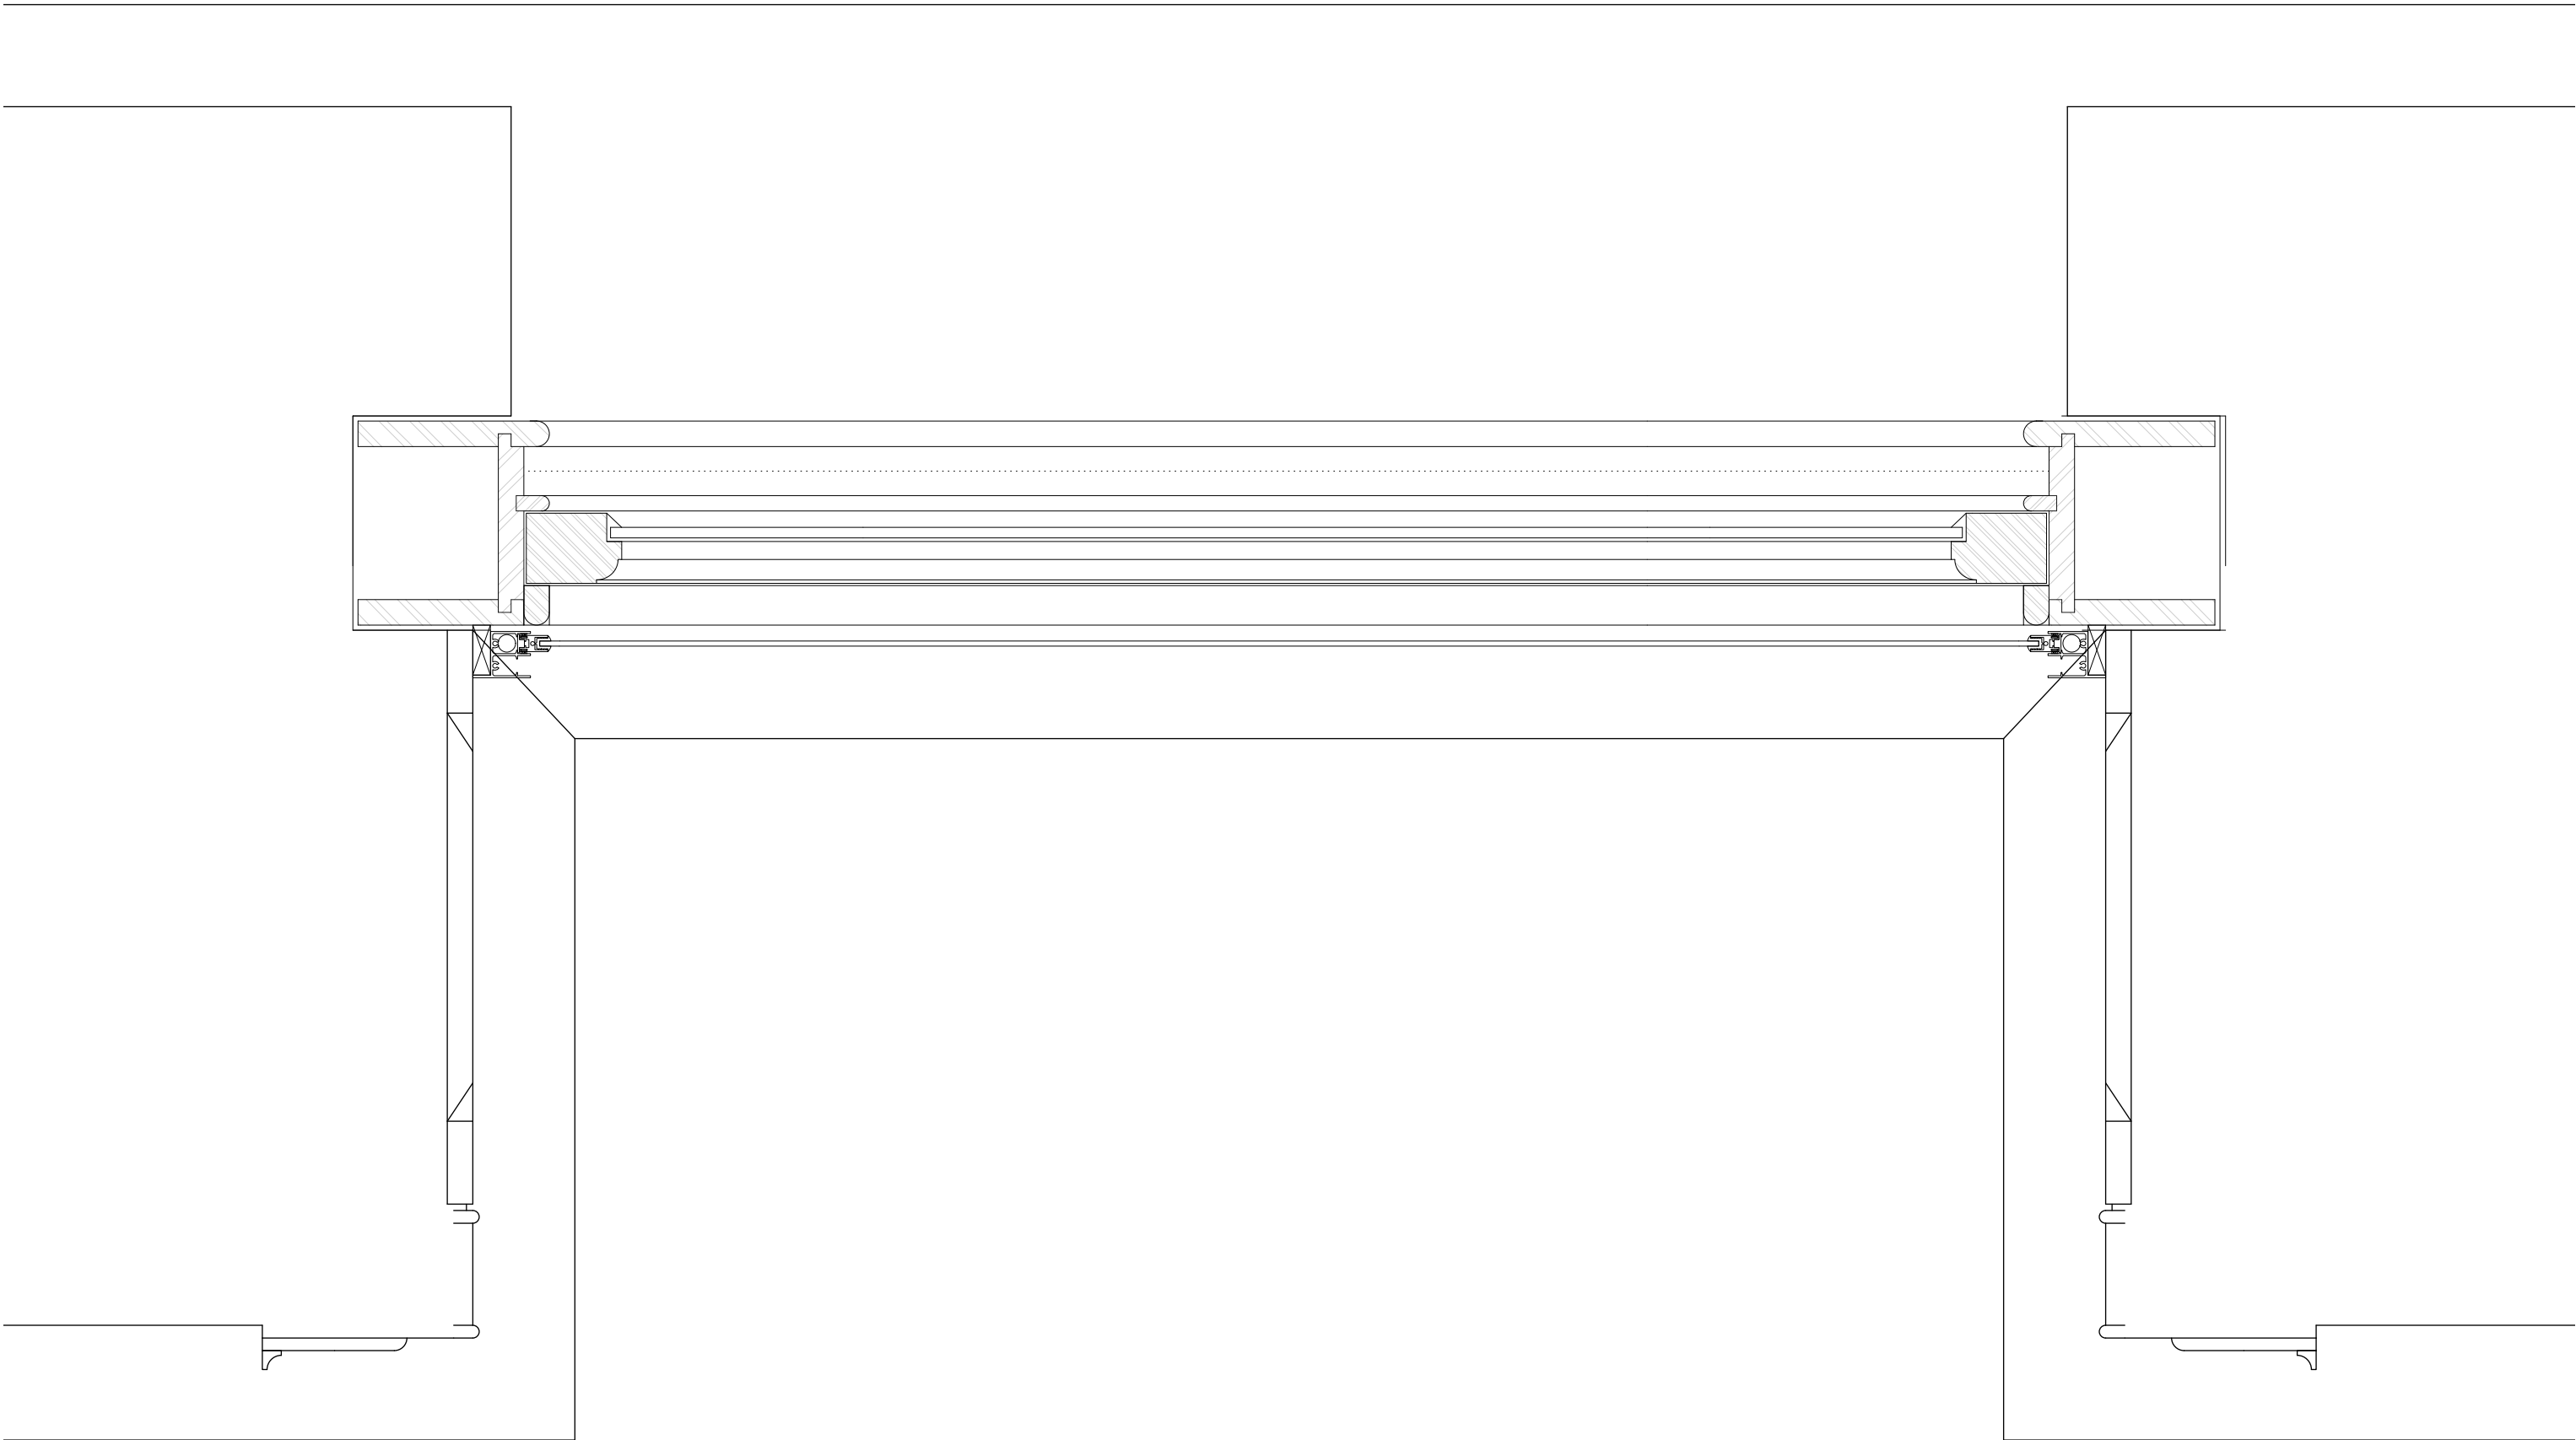

PROPOSED WINDOW PLAN DETAIL
SCALE 1:5

Revision
Project
Secondary Glazing
Address
Wentworth Castle Stainborough
Client
The Northern College
Drawing
P2-W16


storah

architecture


Chartered Architects
RIBA Chartered Practice

www.storah.com	mail@storah.com	01706 813214	
Scale	Sheet Size	Date	Drawn
1:5	ISO A1		JS

Drawing Number	Revision
23-023 - P2 W16	

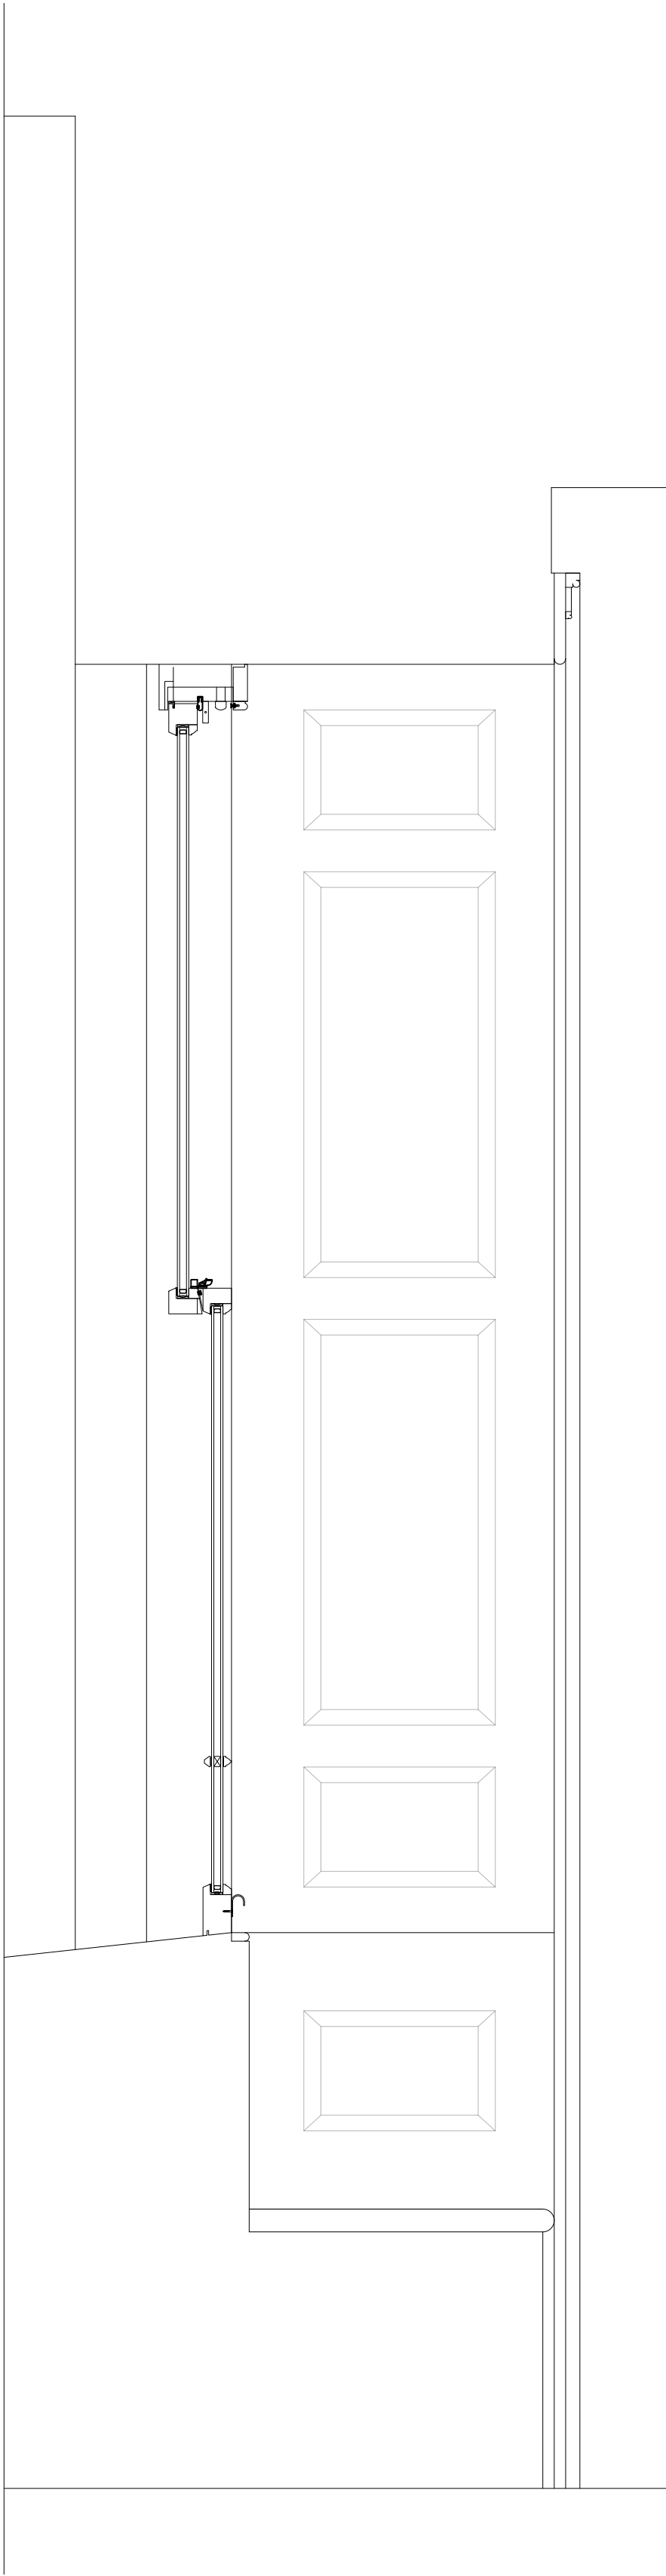


EXISTING WINDOW PLAN SECTION
SCALE 1:10

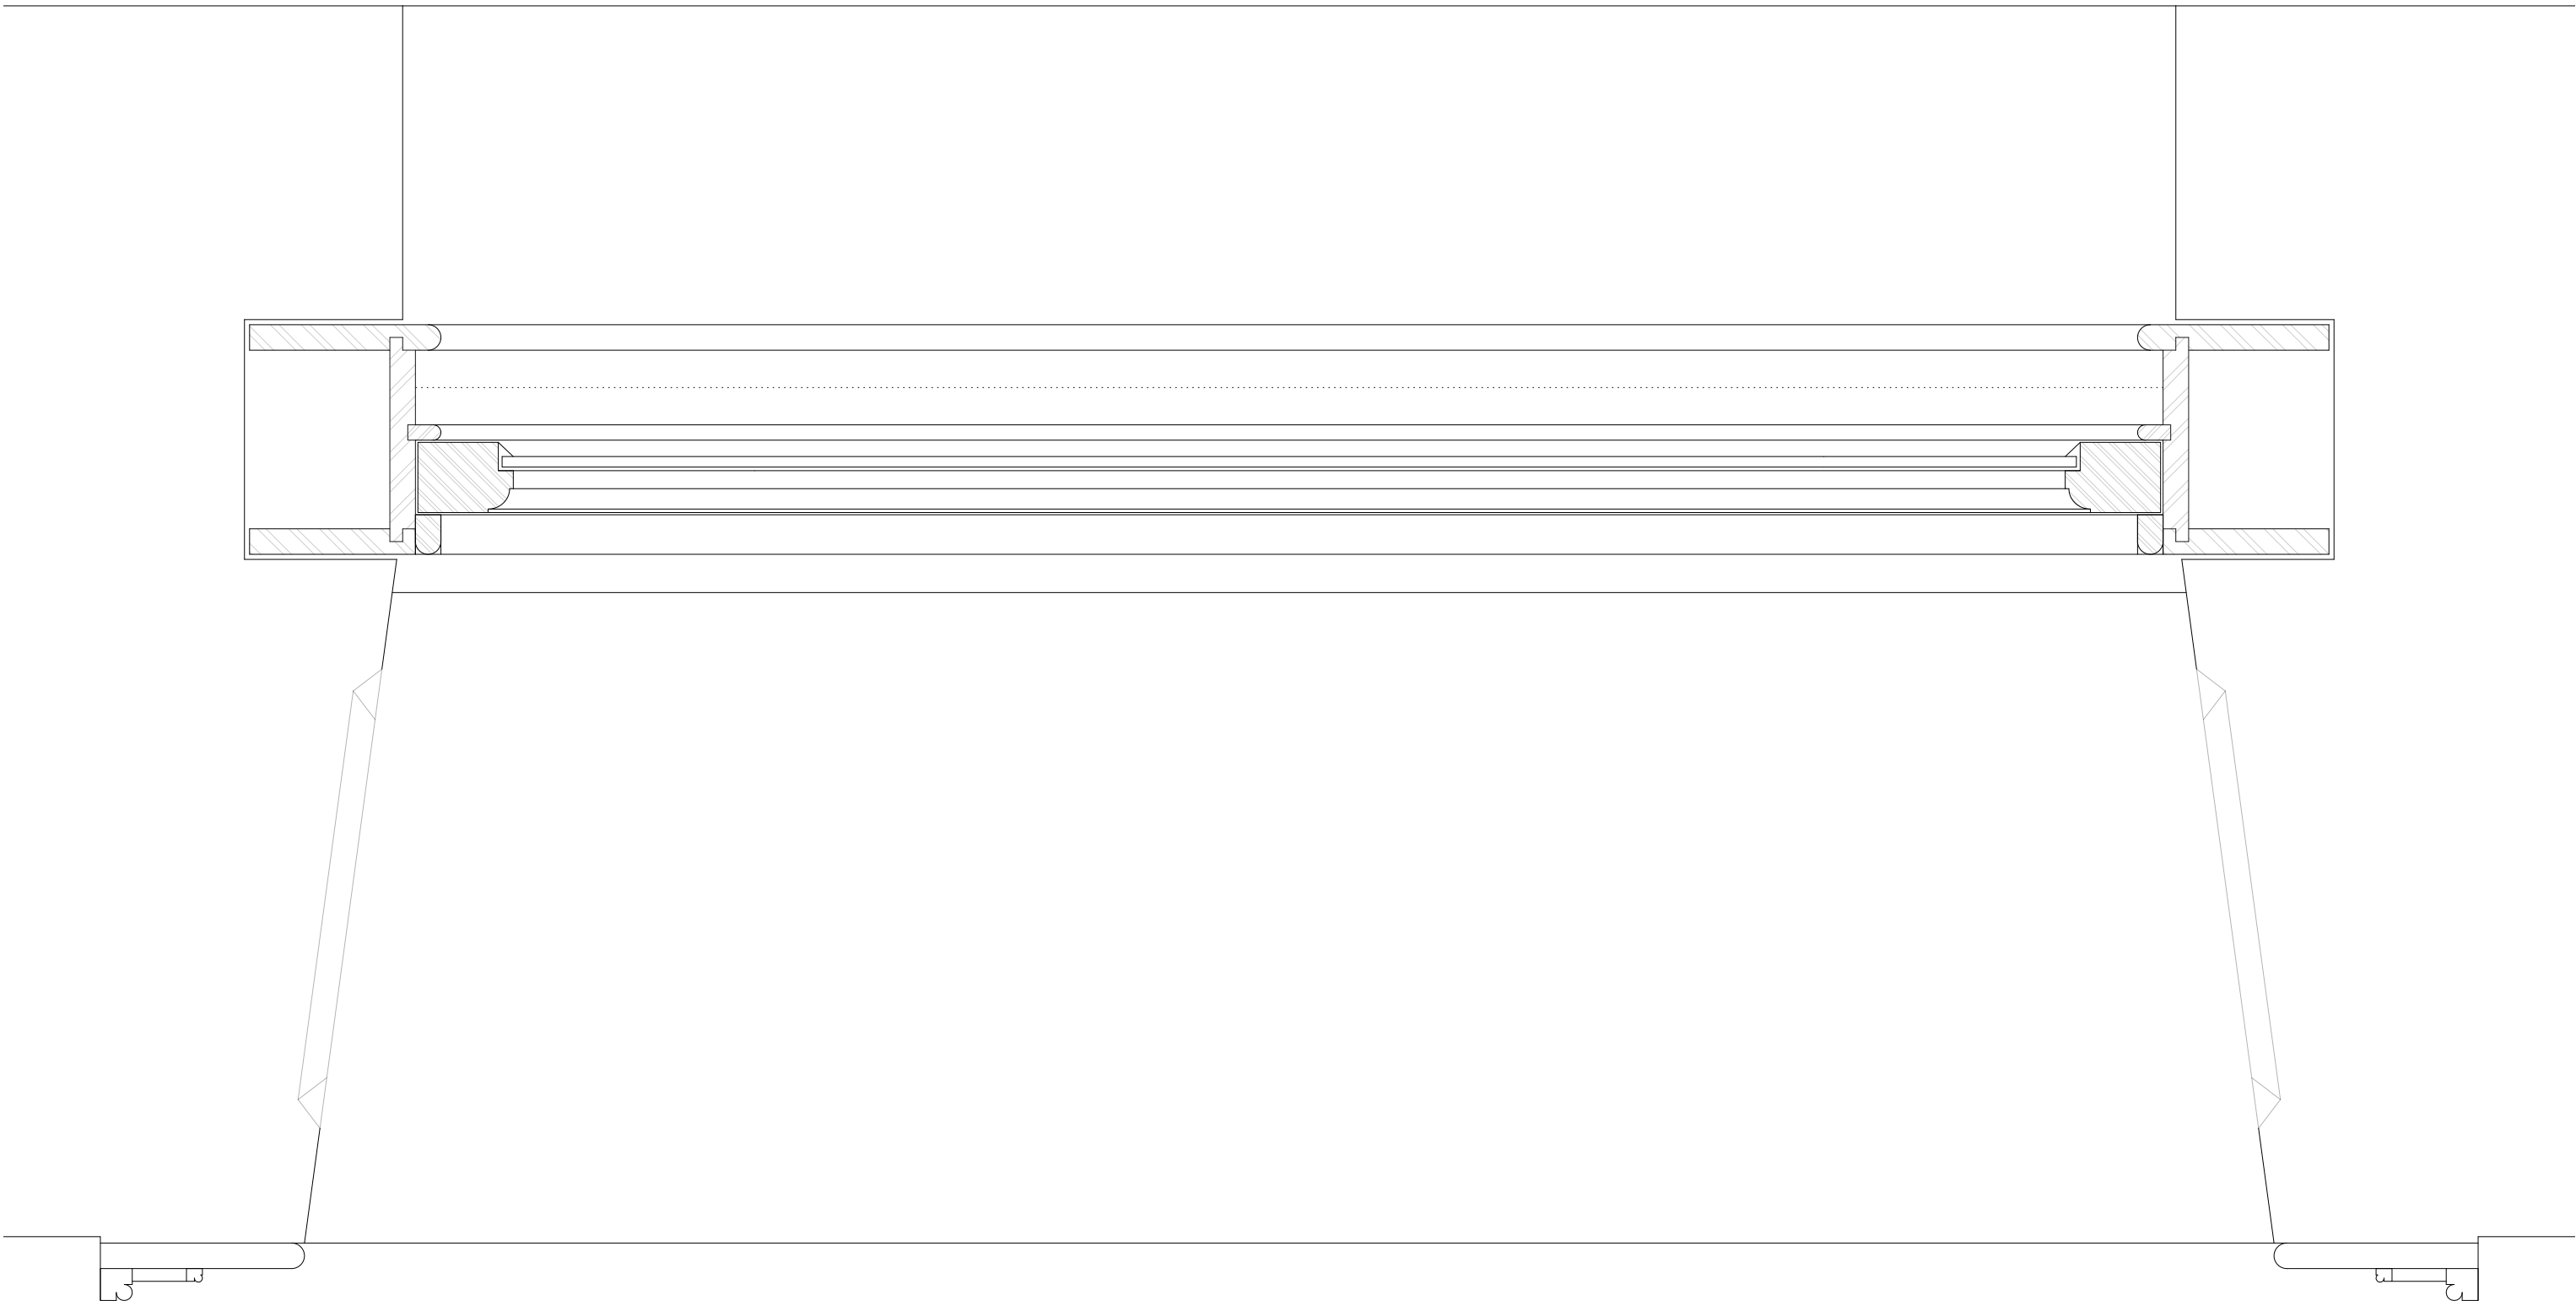

EXISTING WINDOW PLAN DETAIL
SCALE 1:5



PROPOSED WINDOW PLAN DETAIL
SCALE 1:5

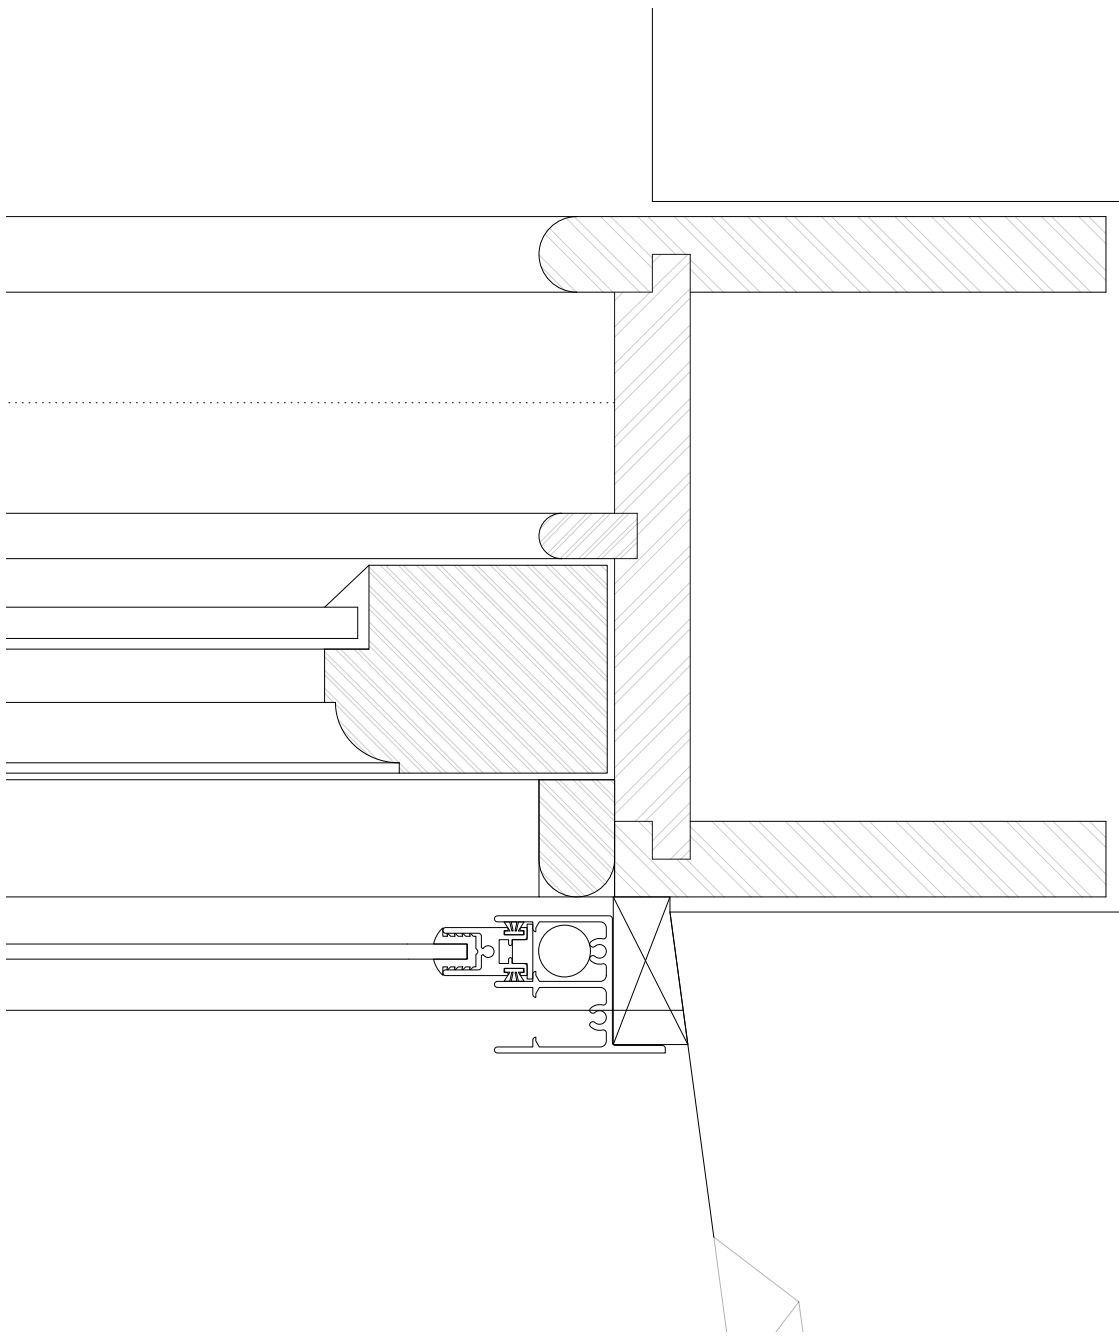

PROPOSED WINDOW PLAN DETAIL
SCALE 1:2


Revision	
Project	Secondary Glazing
Address	Wentworth Castle Stainborough
Client	The Northern College
Drawing	P2-W24

storaharchitecture


Chartered Architects
RIBA Chartered Practice

www.storah.com	mail@storah.com	01706 813214	
Scale	Sheet Size	Date	Drawn
1:5	ISO A1		JS

Drawing Number	Revision
23-023 - P2 W24	

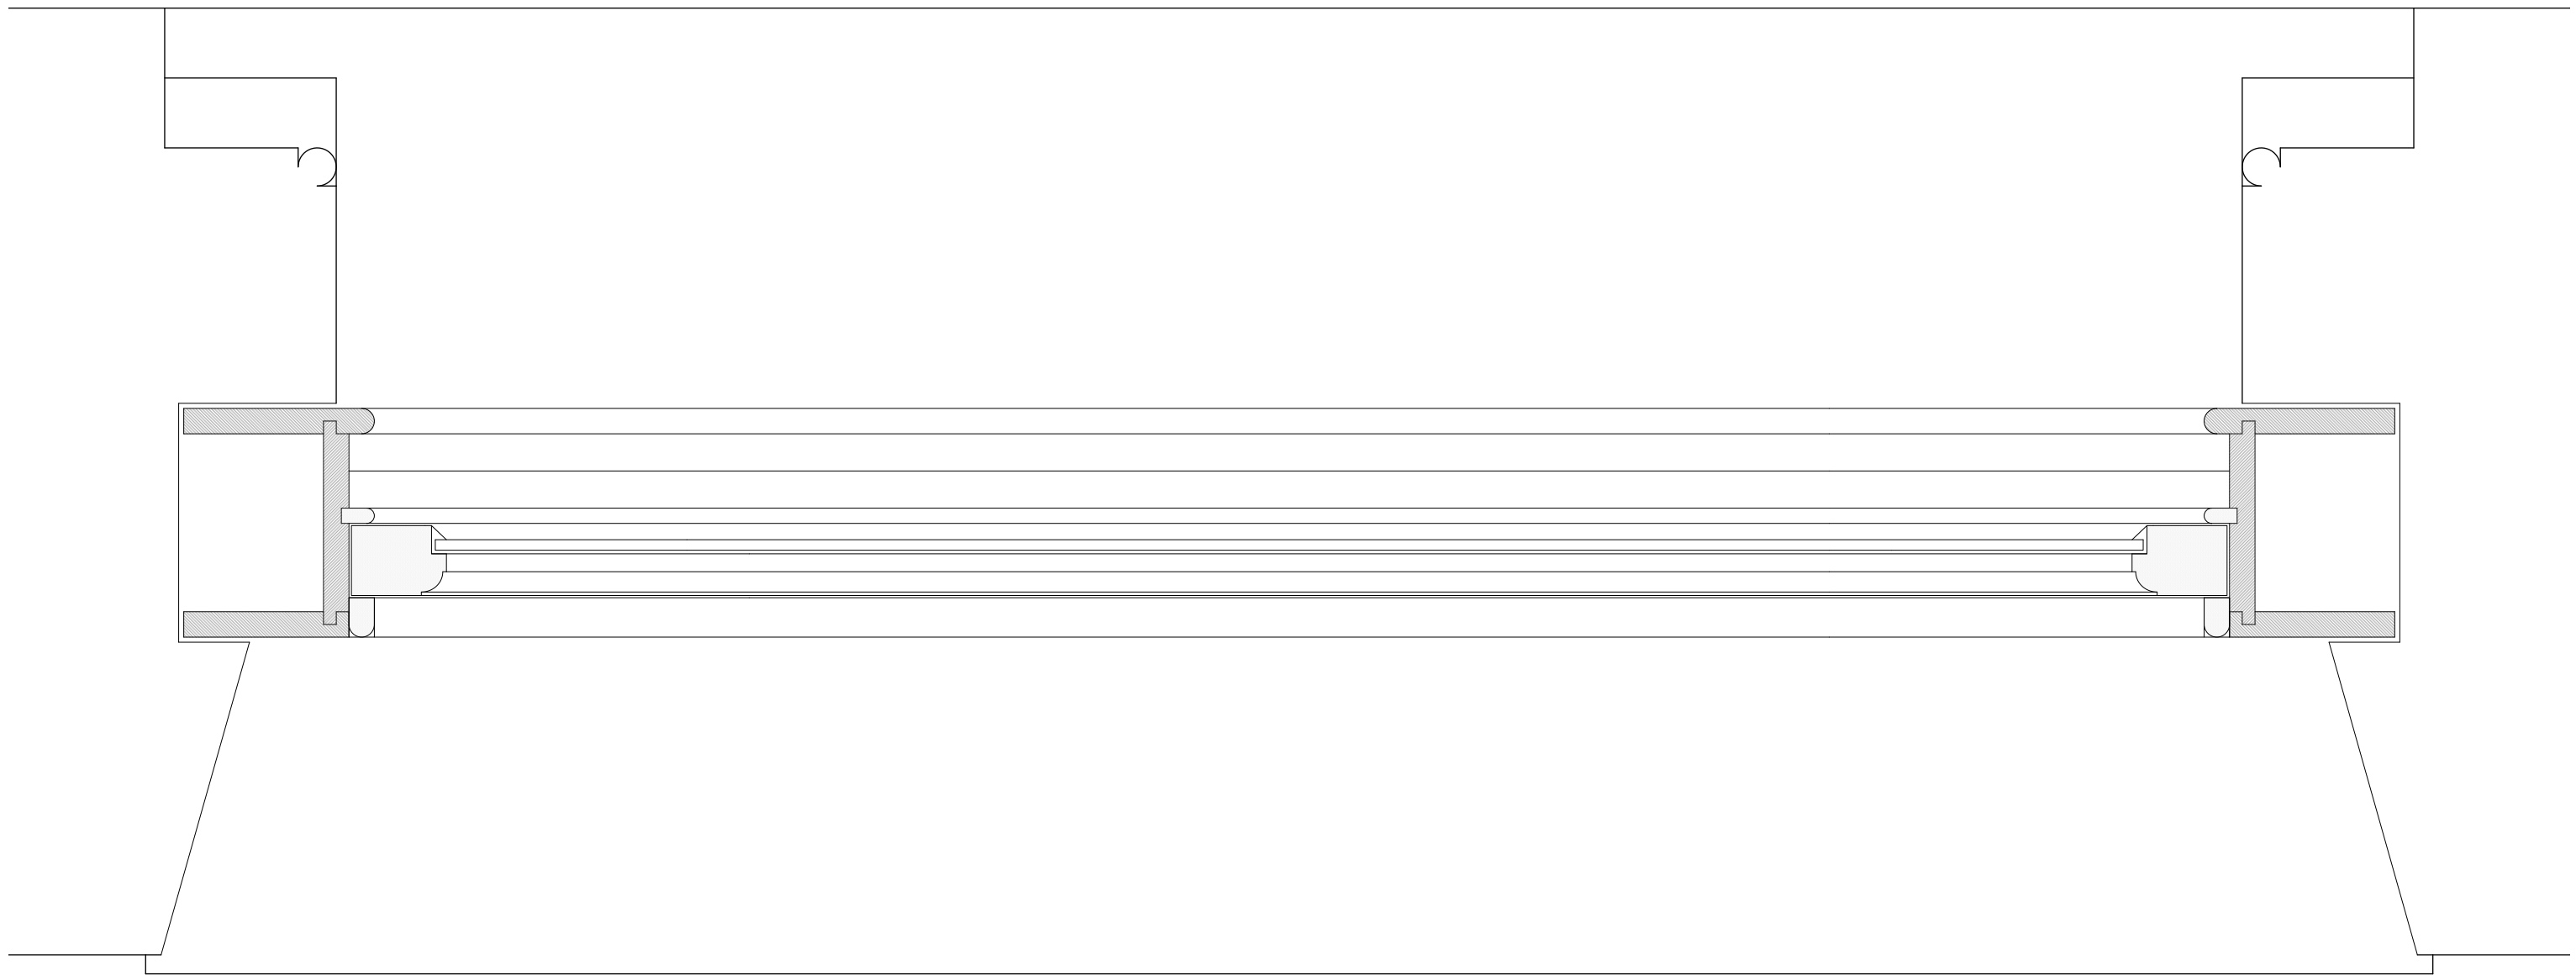

EXISTING WINDOW PLAN DETAIL
SCALE 1:5

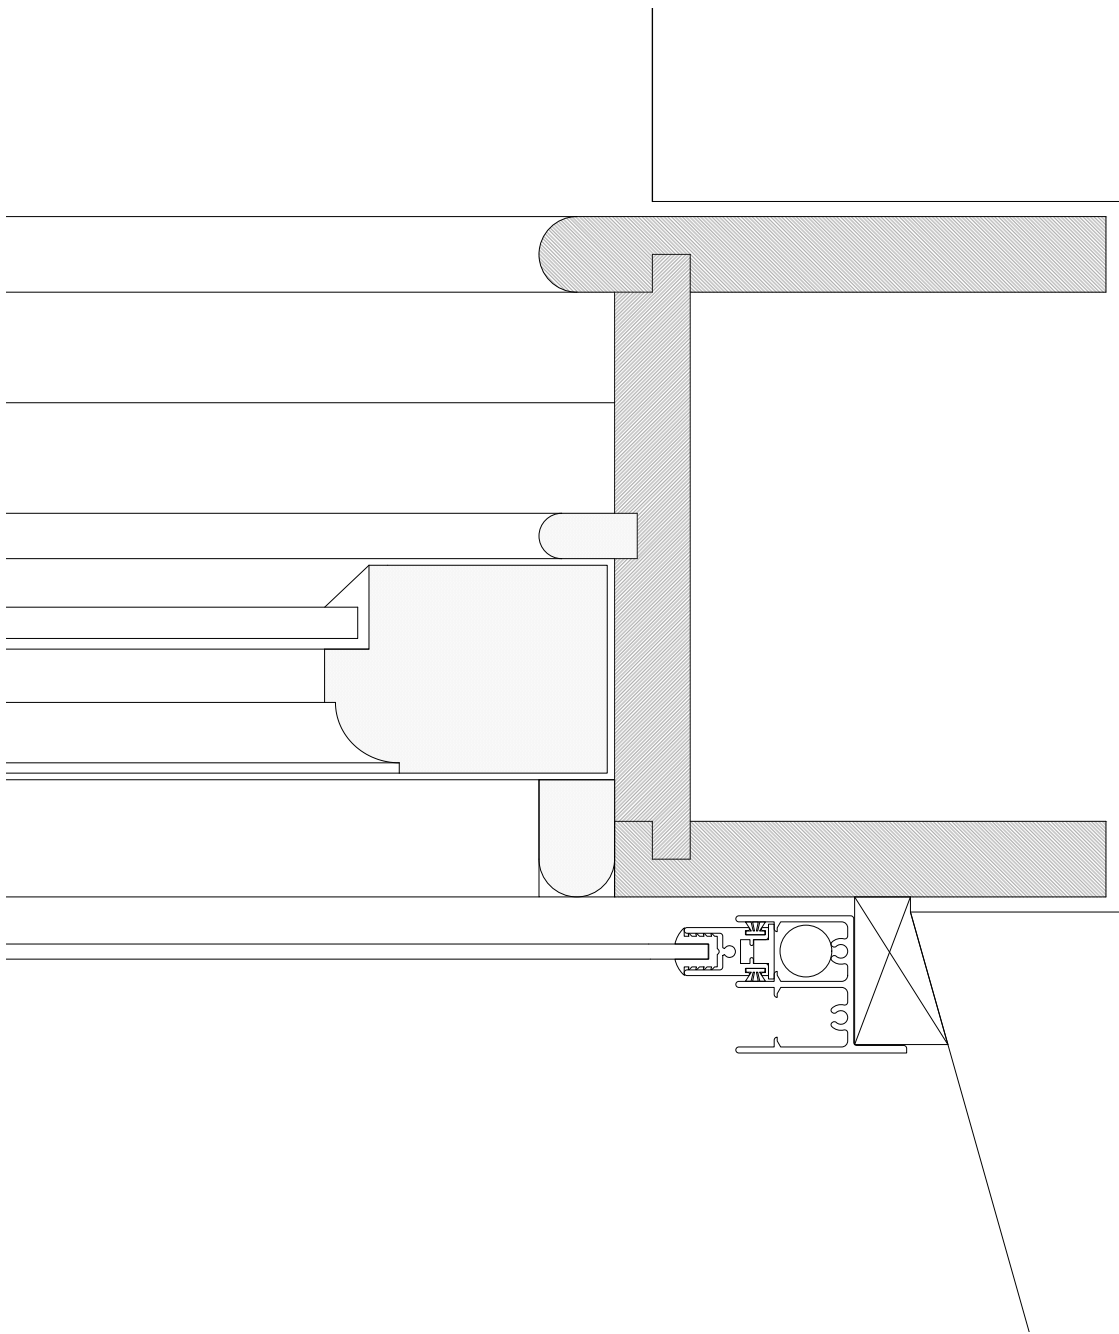

PROPOSED WINDOW PLAN DETAIL
SCALE 1:2



PROPOSED WINDOW PLAN DETAIL
SCALE 1:5

Revision
Project
Secondary Glazing
Address
Wentworth Castle Stainborough
Client
The Northern College
Drawing
B3-W06




www.storah.com	mail@storah.com	01706 813214	
Scale	Sheet Size	Date	Drawn
1:5	ISO A1		JS


Drawing Number	Revision
23-023 - B3 W06	




EXISTING WINDOW PLAN DETAIL
SCALE 1:5

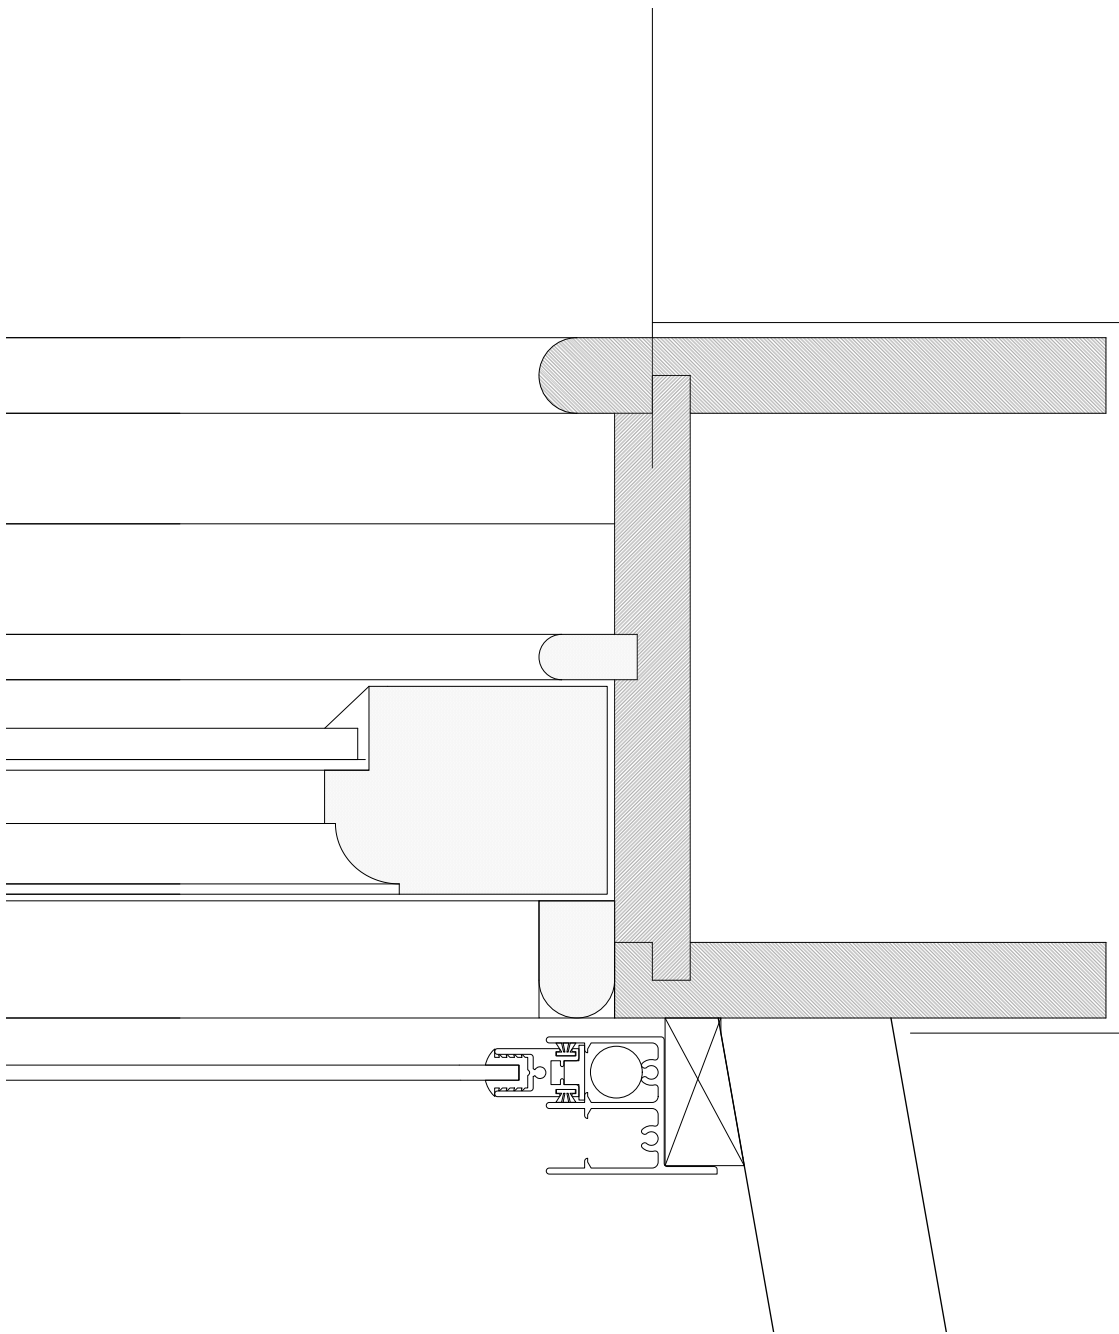

PROPOSED WINDOW PLAN DETAIL
SCALE 1:2

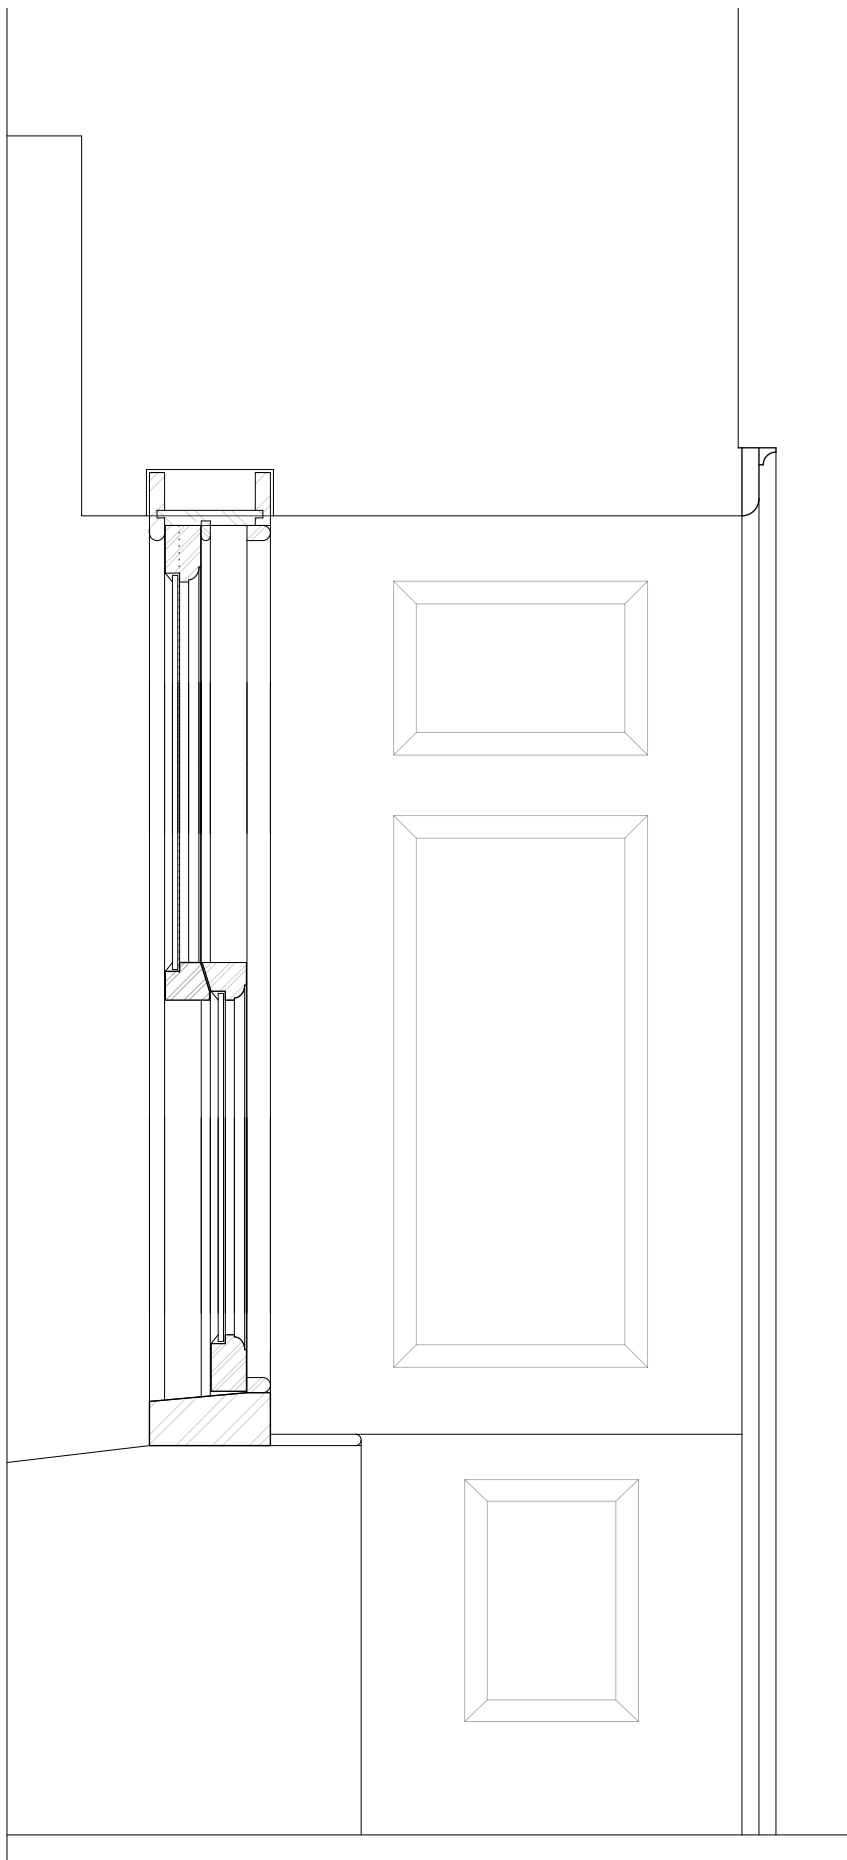

EXISTING WINDOW SECTION
SCALE 1:10

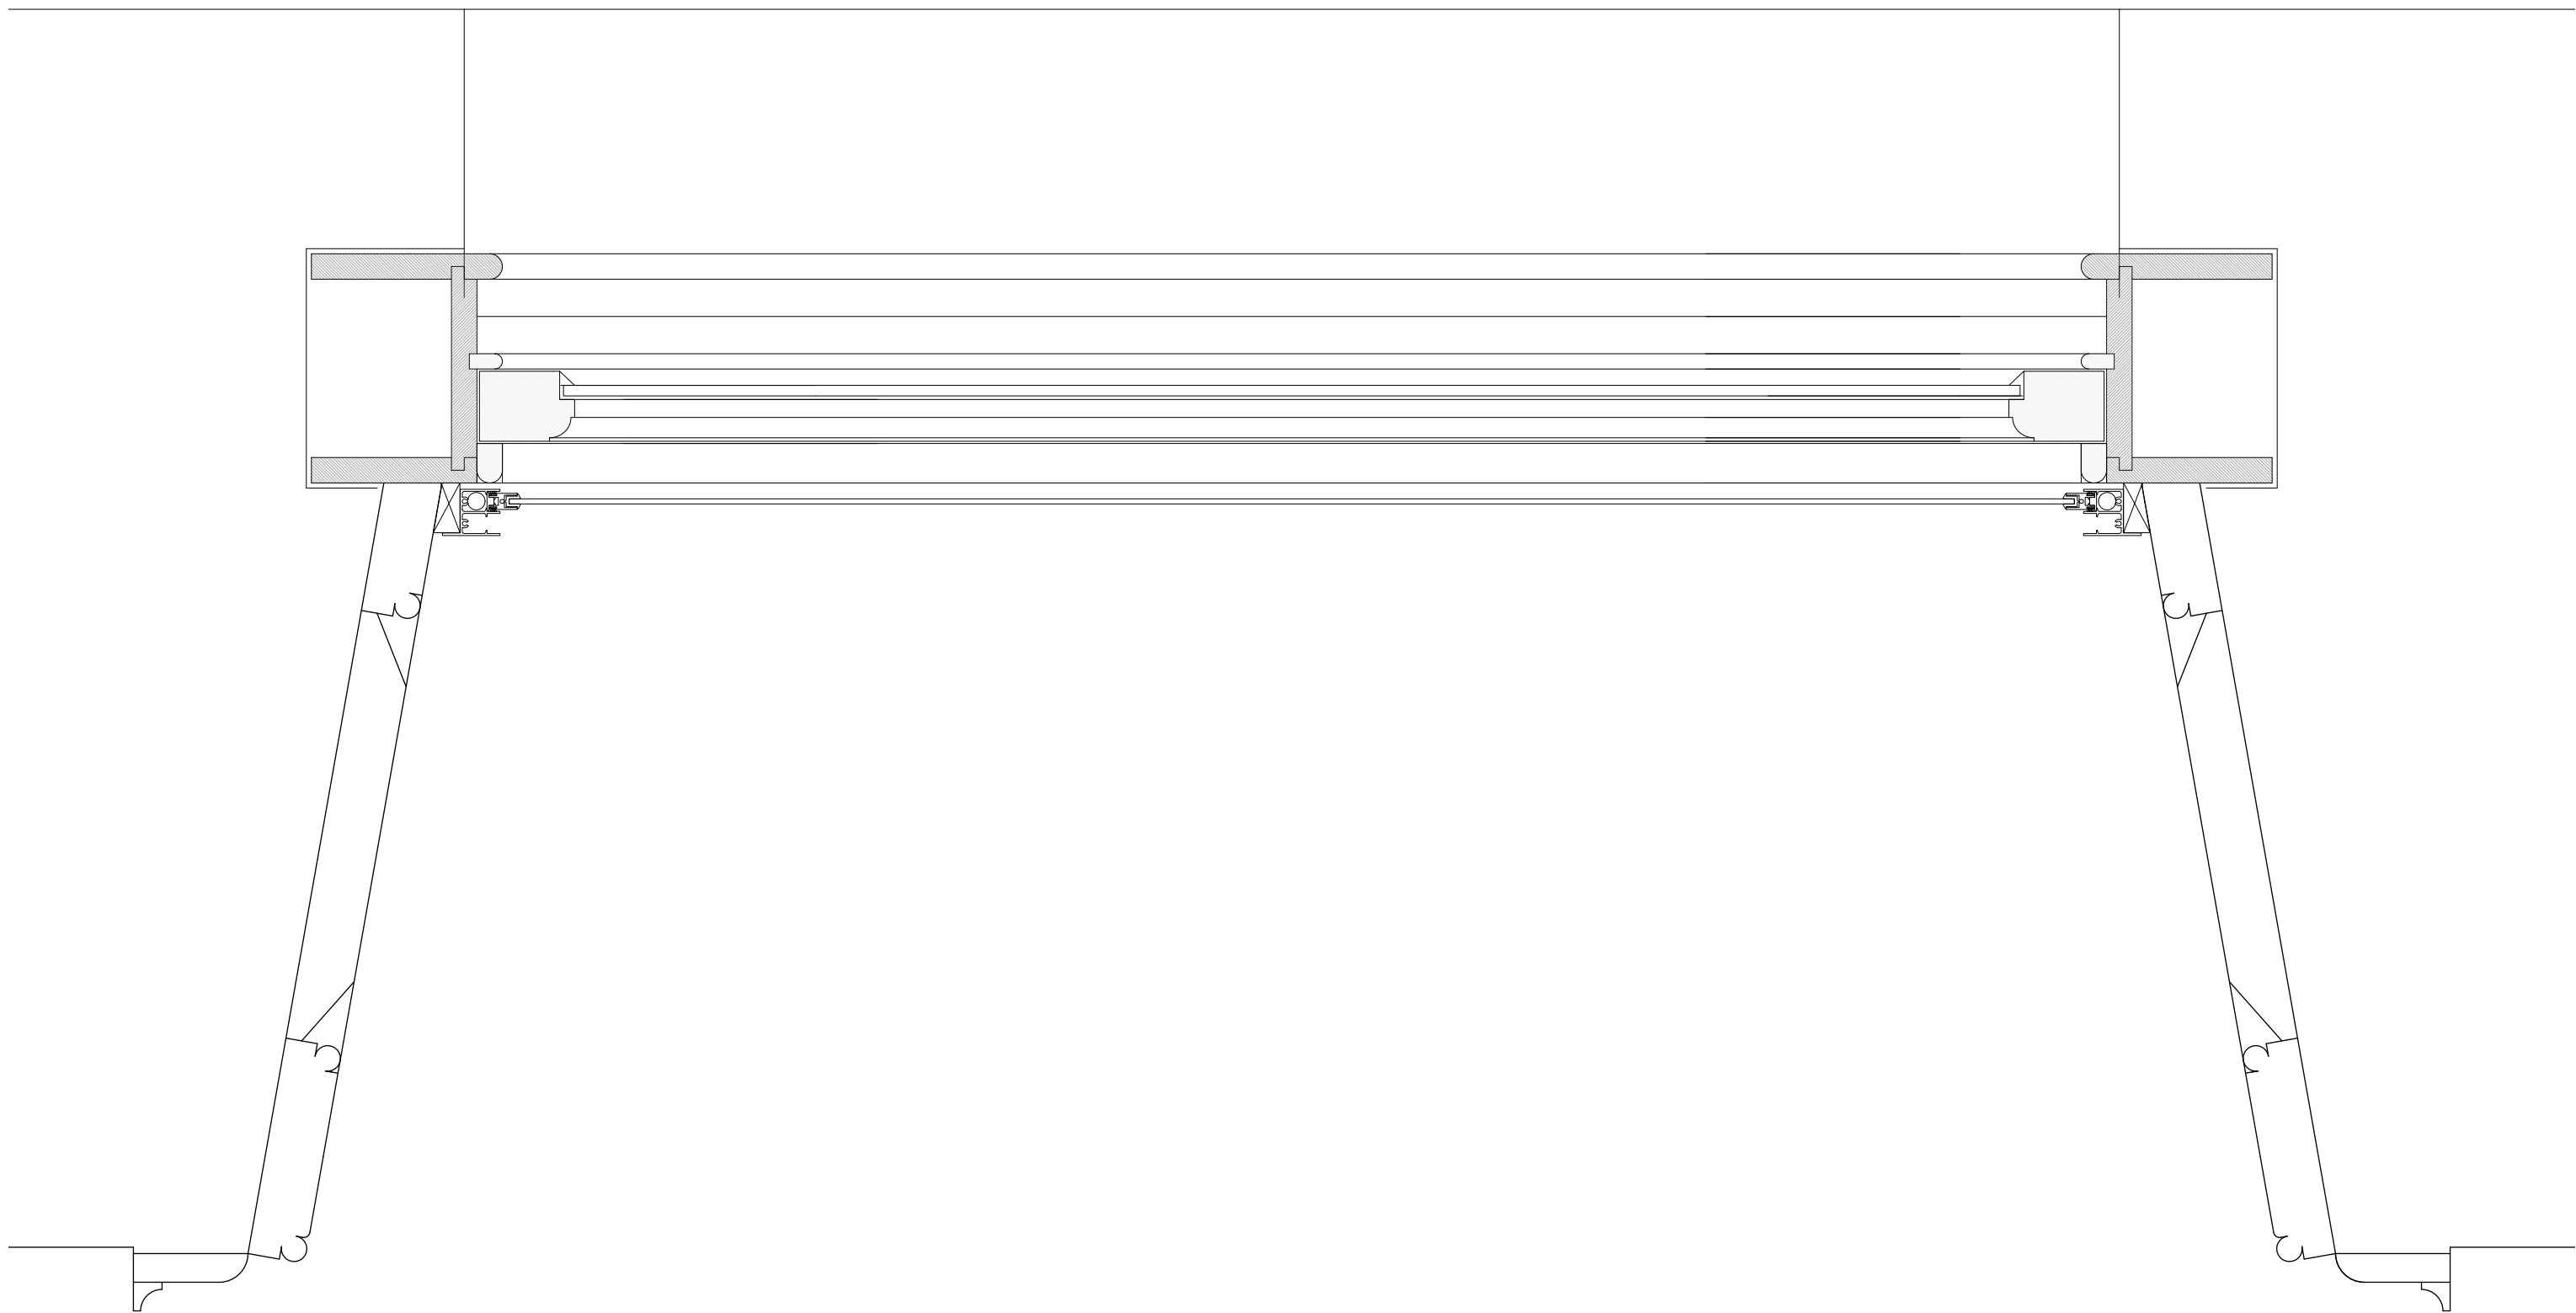

PROPOSED WINDOW PLAN DETAIL
SCALE 1:5

Revision	
Project	Secondary Glazing
Address	Wentworth Castle Stainborough
Client	The Northern College
Drawing	P3-W14




www.storah.com	mail@storah.com	01706 813214	
Scale	Sheet Size	Date	Drawn
1:5	ISO A1		JS


Drawing Number	Revision
23-023 - P3 W14	



EXISTING WINDOW PLAN DETAIL
SCALE 1:5

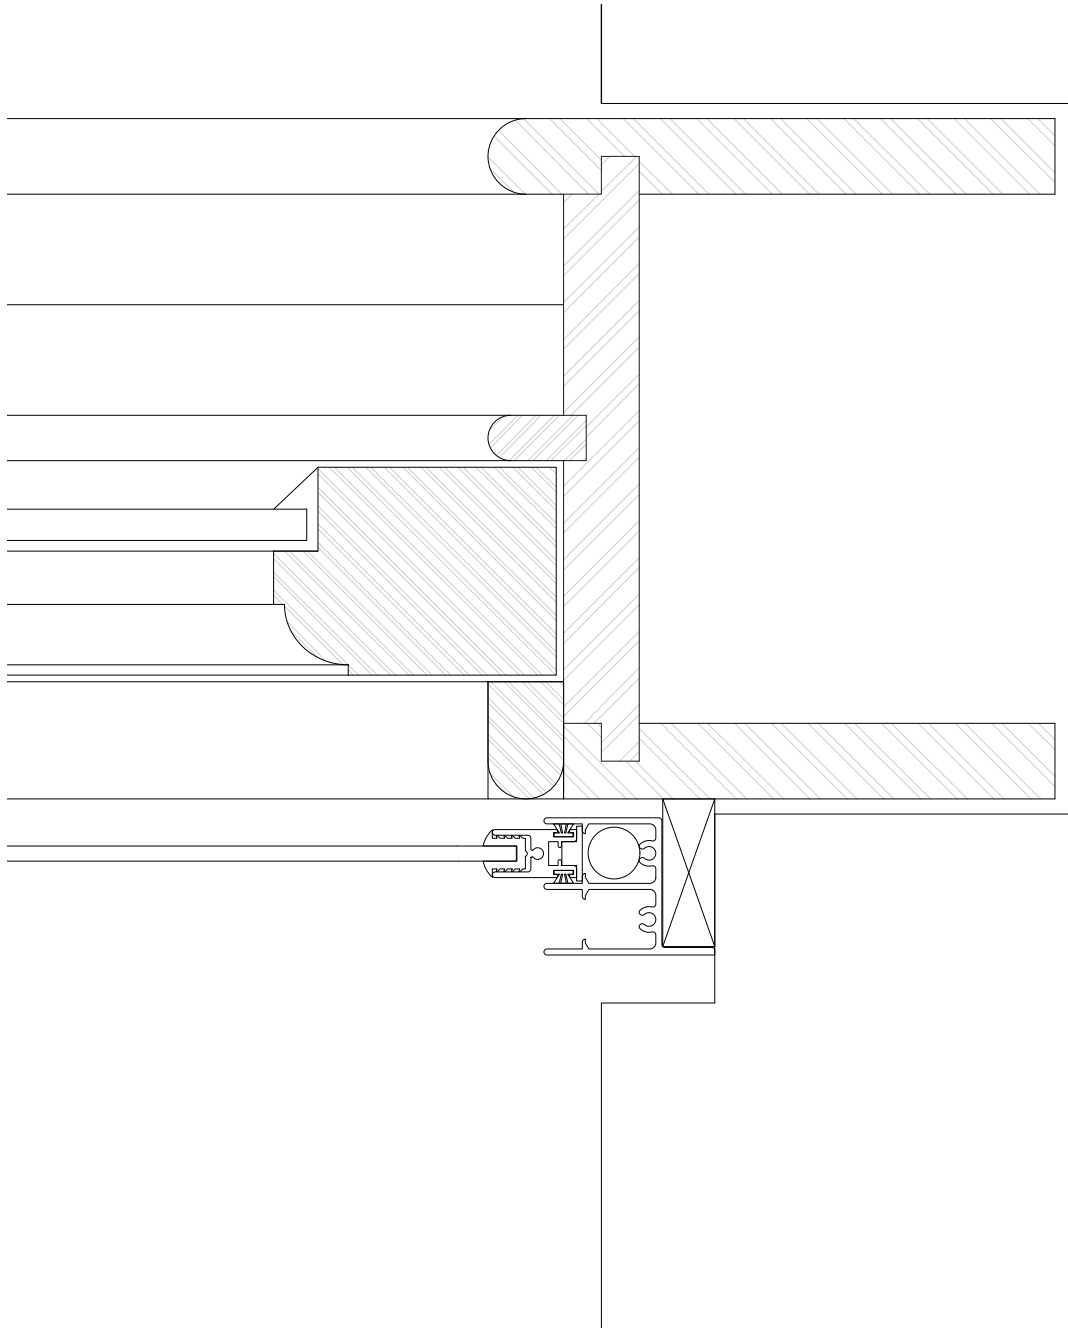

PROPOSED WINDOW PLAN DETAIL
SCALE 1:2

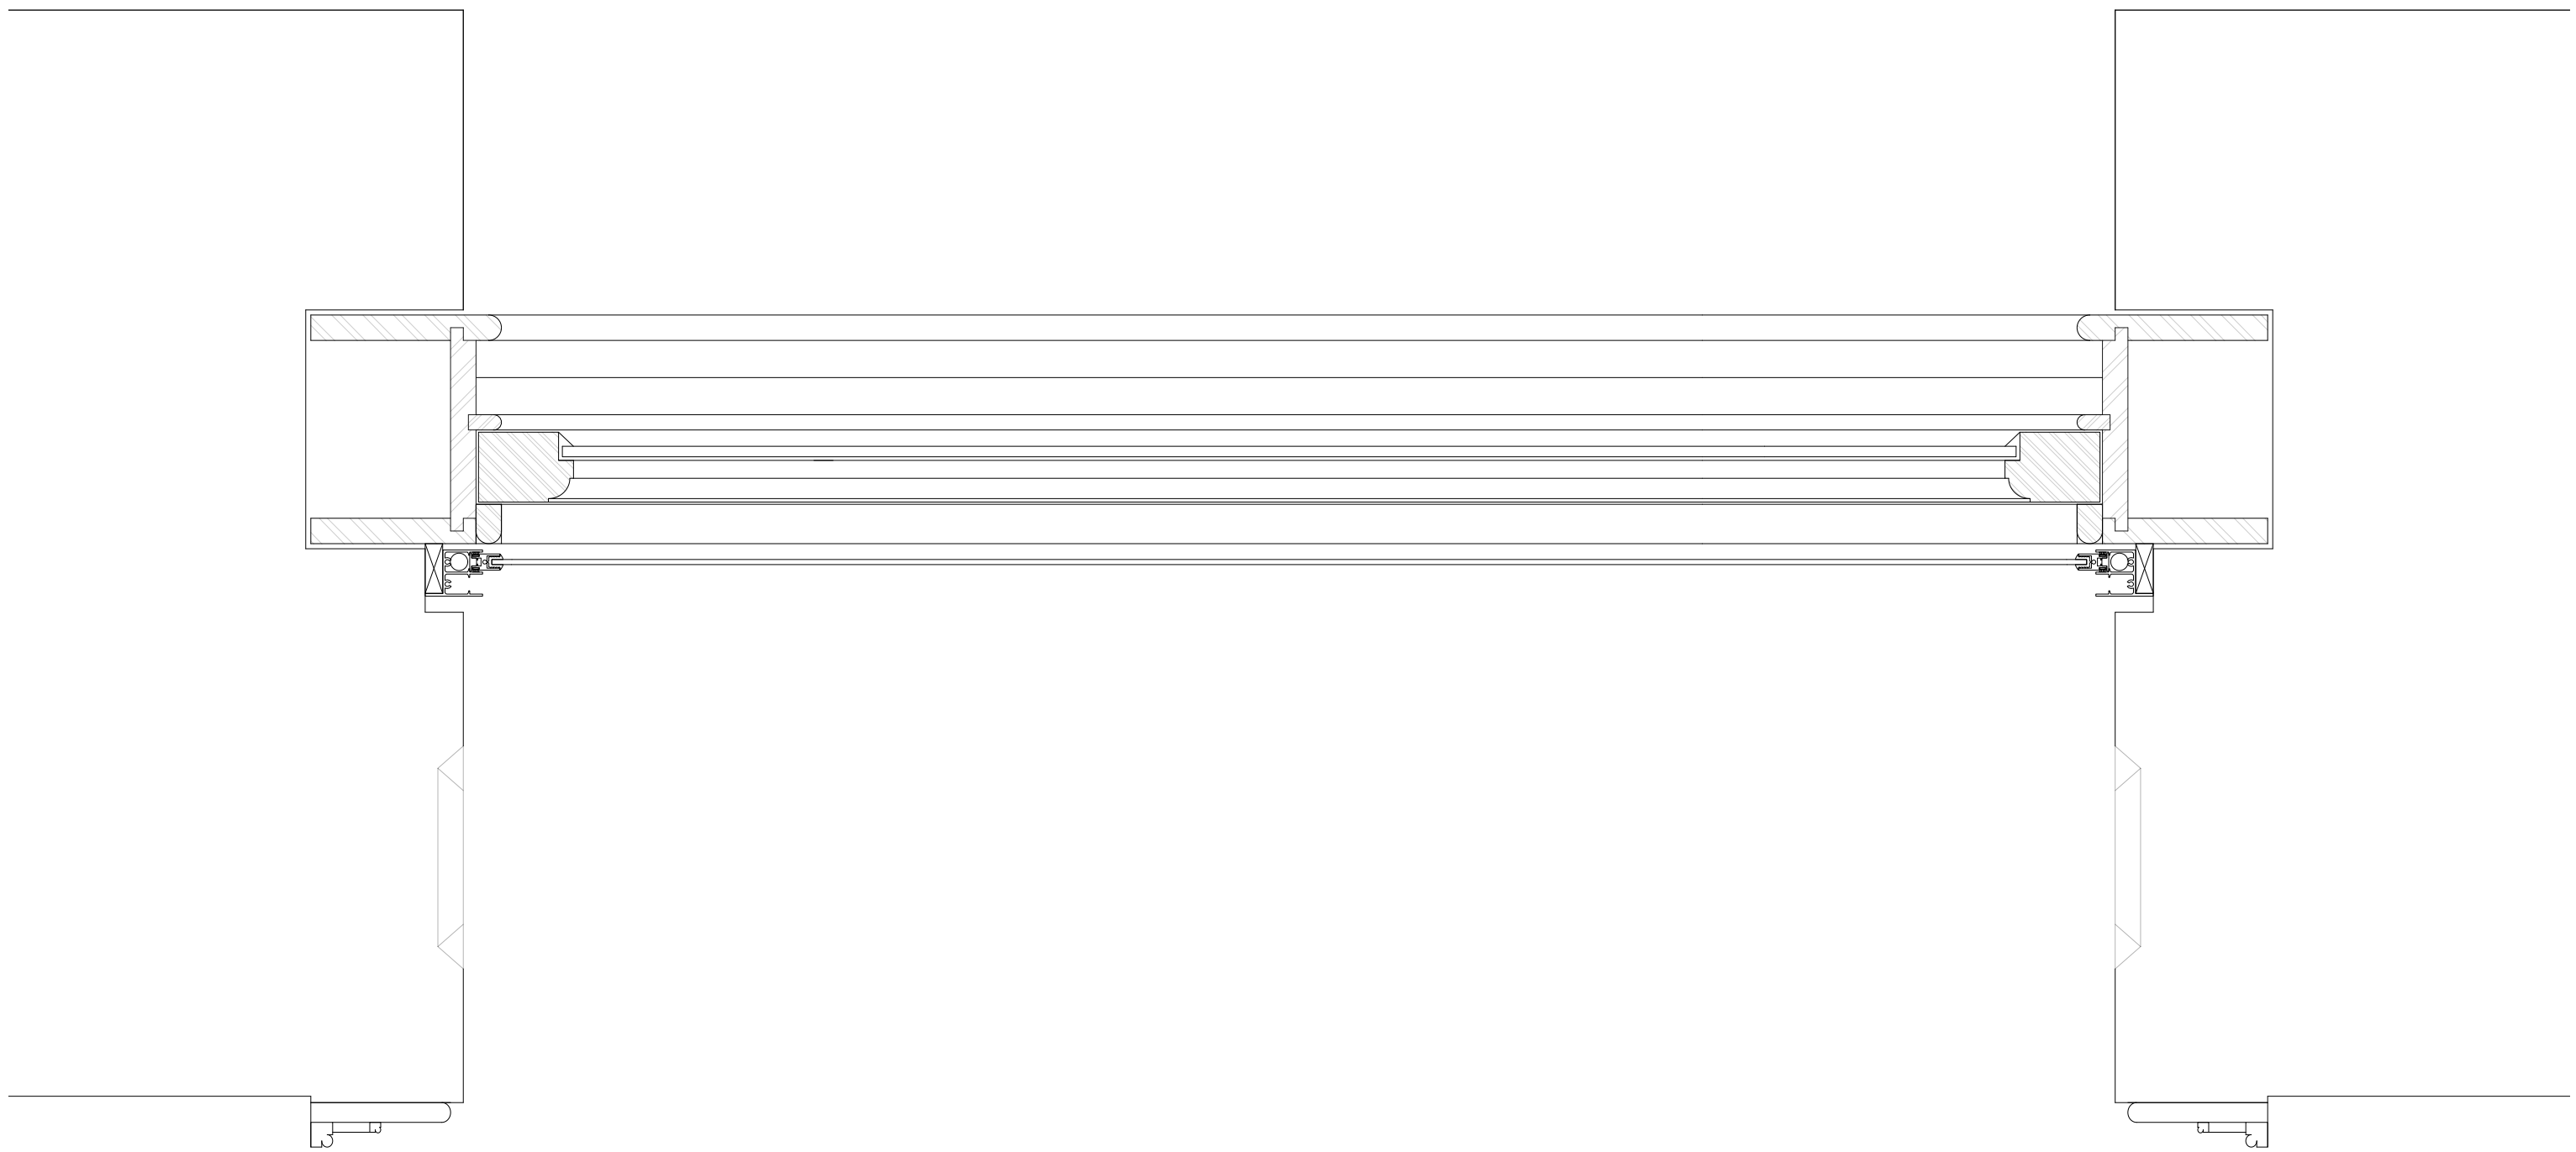

PROPOSED WINDOW PLAN DETAIL
SCALE 1:5

Revision	
Project	Secondary Glazing
Address	Wentworth Castle Stainborough
Client	The Northern College
Drawing	P3-W19



storaharchitecture


Chartered Architects
RIBA Chartered Practice

www.storah.com	mail@storah.com	01706 813214	
Scale	Sheet Size	Date	Drawn
1:5	ISO A1		JS

Drawing Number	Revision
23-023 - P3 W19	



EXISTING WINDOW PLAN DETAIL
SCALE 1:5

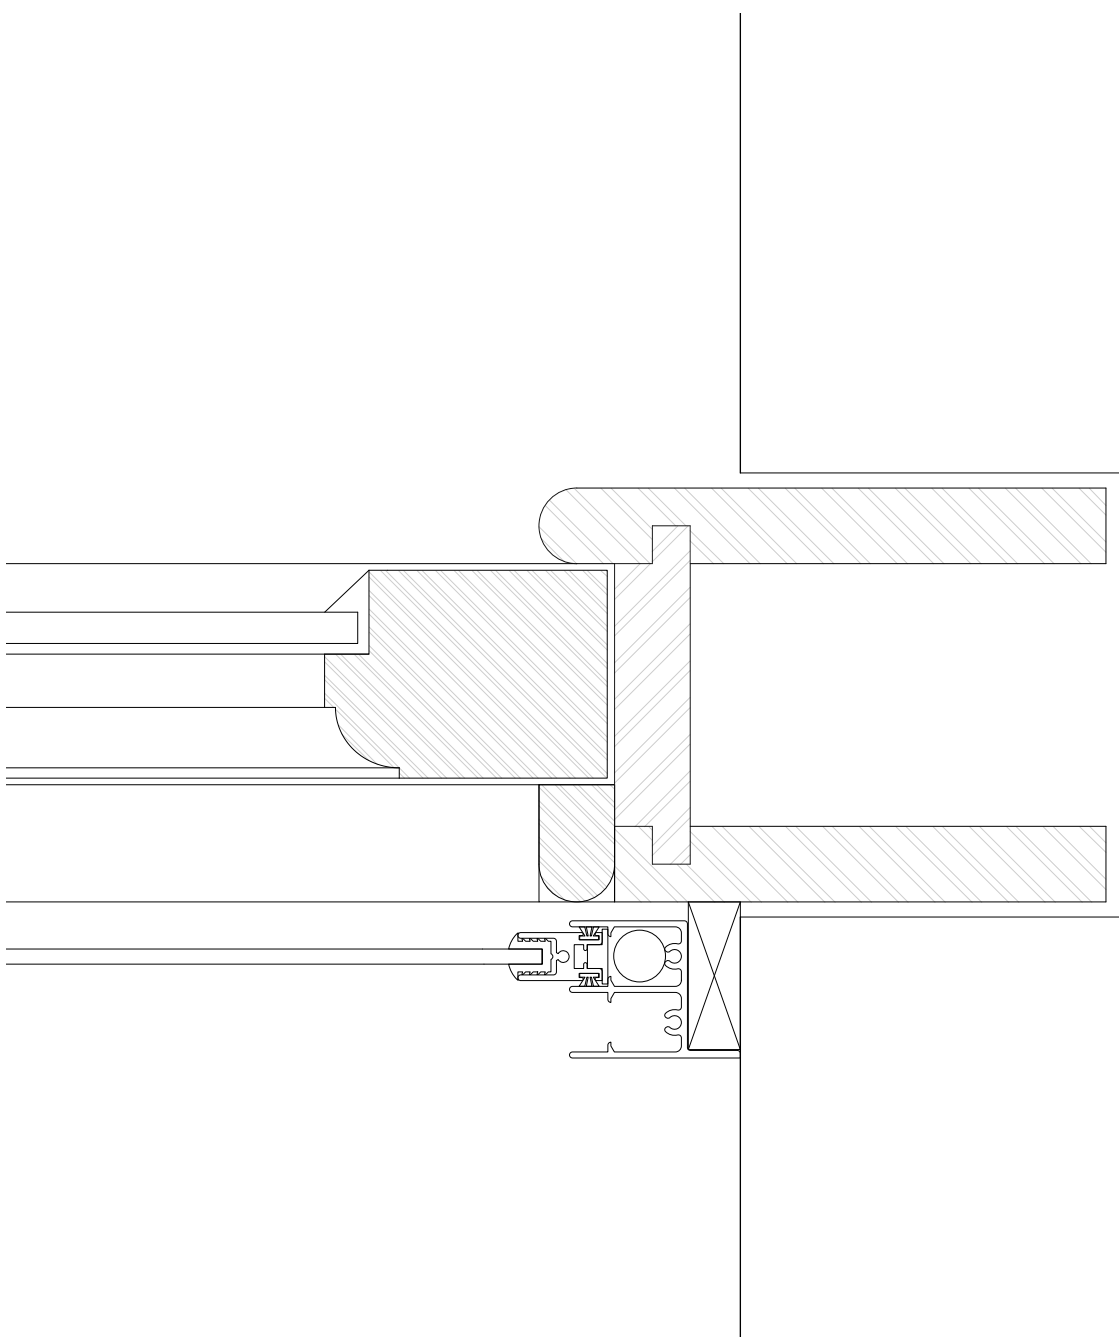

PROPOSED WINDOW PLAN DETAIL
SCALE 1:2



PROPOSED WINDOW PLAN DETAIL
SCALE 1:5

Revision
Project
Secondary Glazing
Address
Wentworth Castle Stainborough
Client
The Northern College
Drawing
P3-W25

storah

architecture

Chartered Architects
RIBA Chartered Practice

www.storah.com	mail@storah.com	01706 813214	
Scale	Sheet Size	Date	Drawn
1:5	ISO A1		JS

Drawing Number	Revision
23-023 - P3 W25A	