


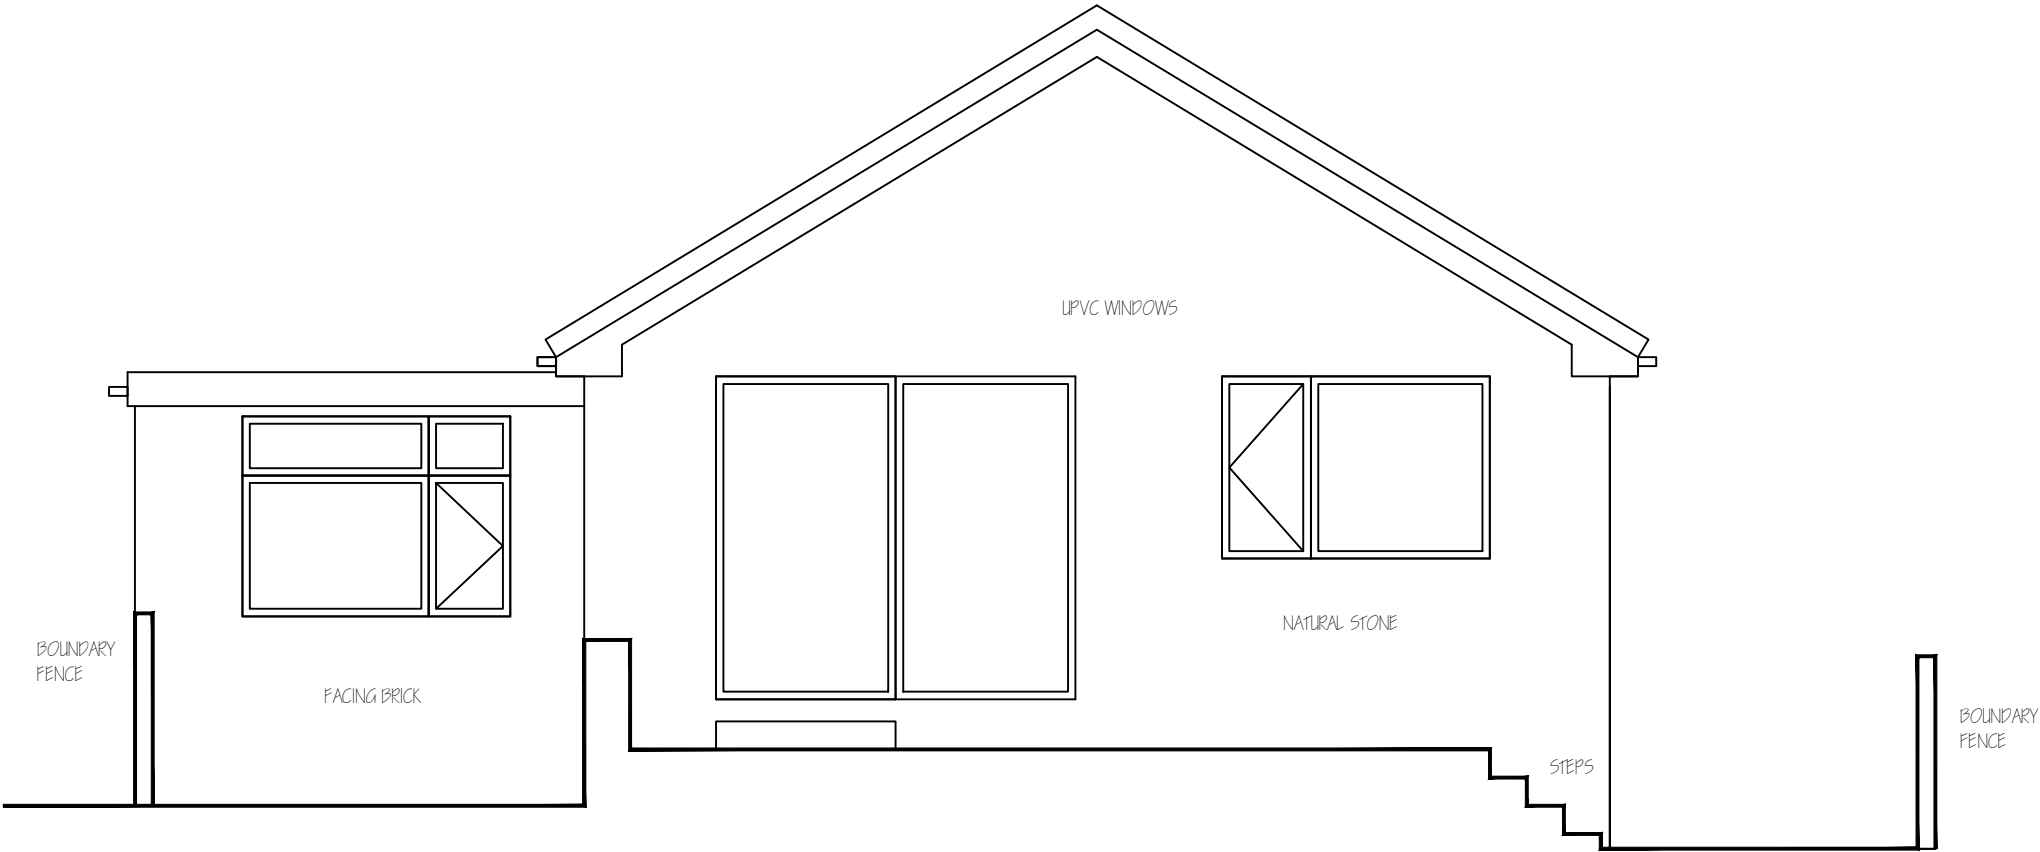

EXISTING REAR
ELEVATION 1:50

Revisions	A. A-----	00-00-00
This drawing is for planning permission only and is not a construction drawing.		
Drawing Title	EXISTING-REAR-ELEVATION	
Job No. - Dwg No.	SJ/2015/4	-
Client:	MR & MRS S JACKSON 24 FALL VIEW SILKSTONE BARNLEY S75 4LG	
Scale.	1:50	