


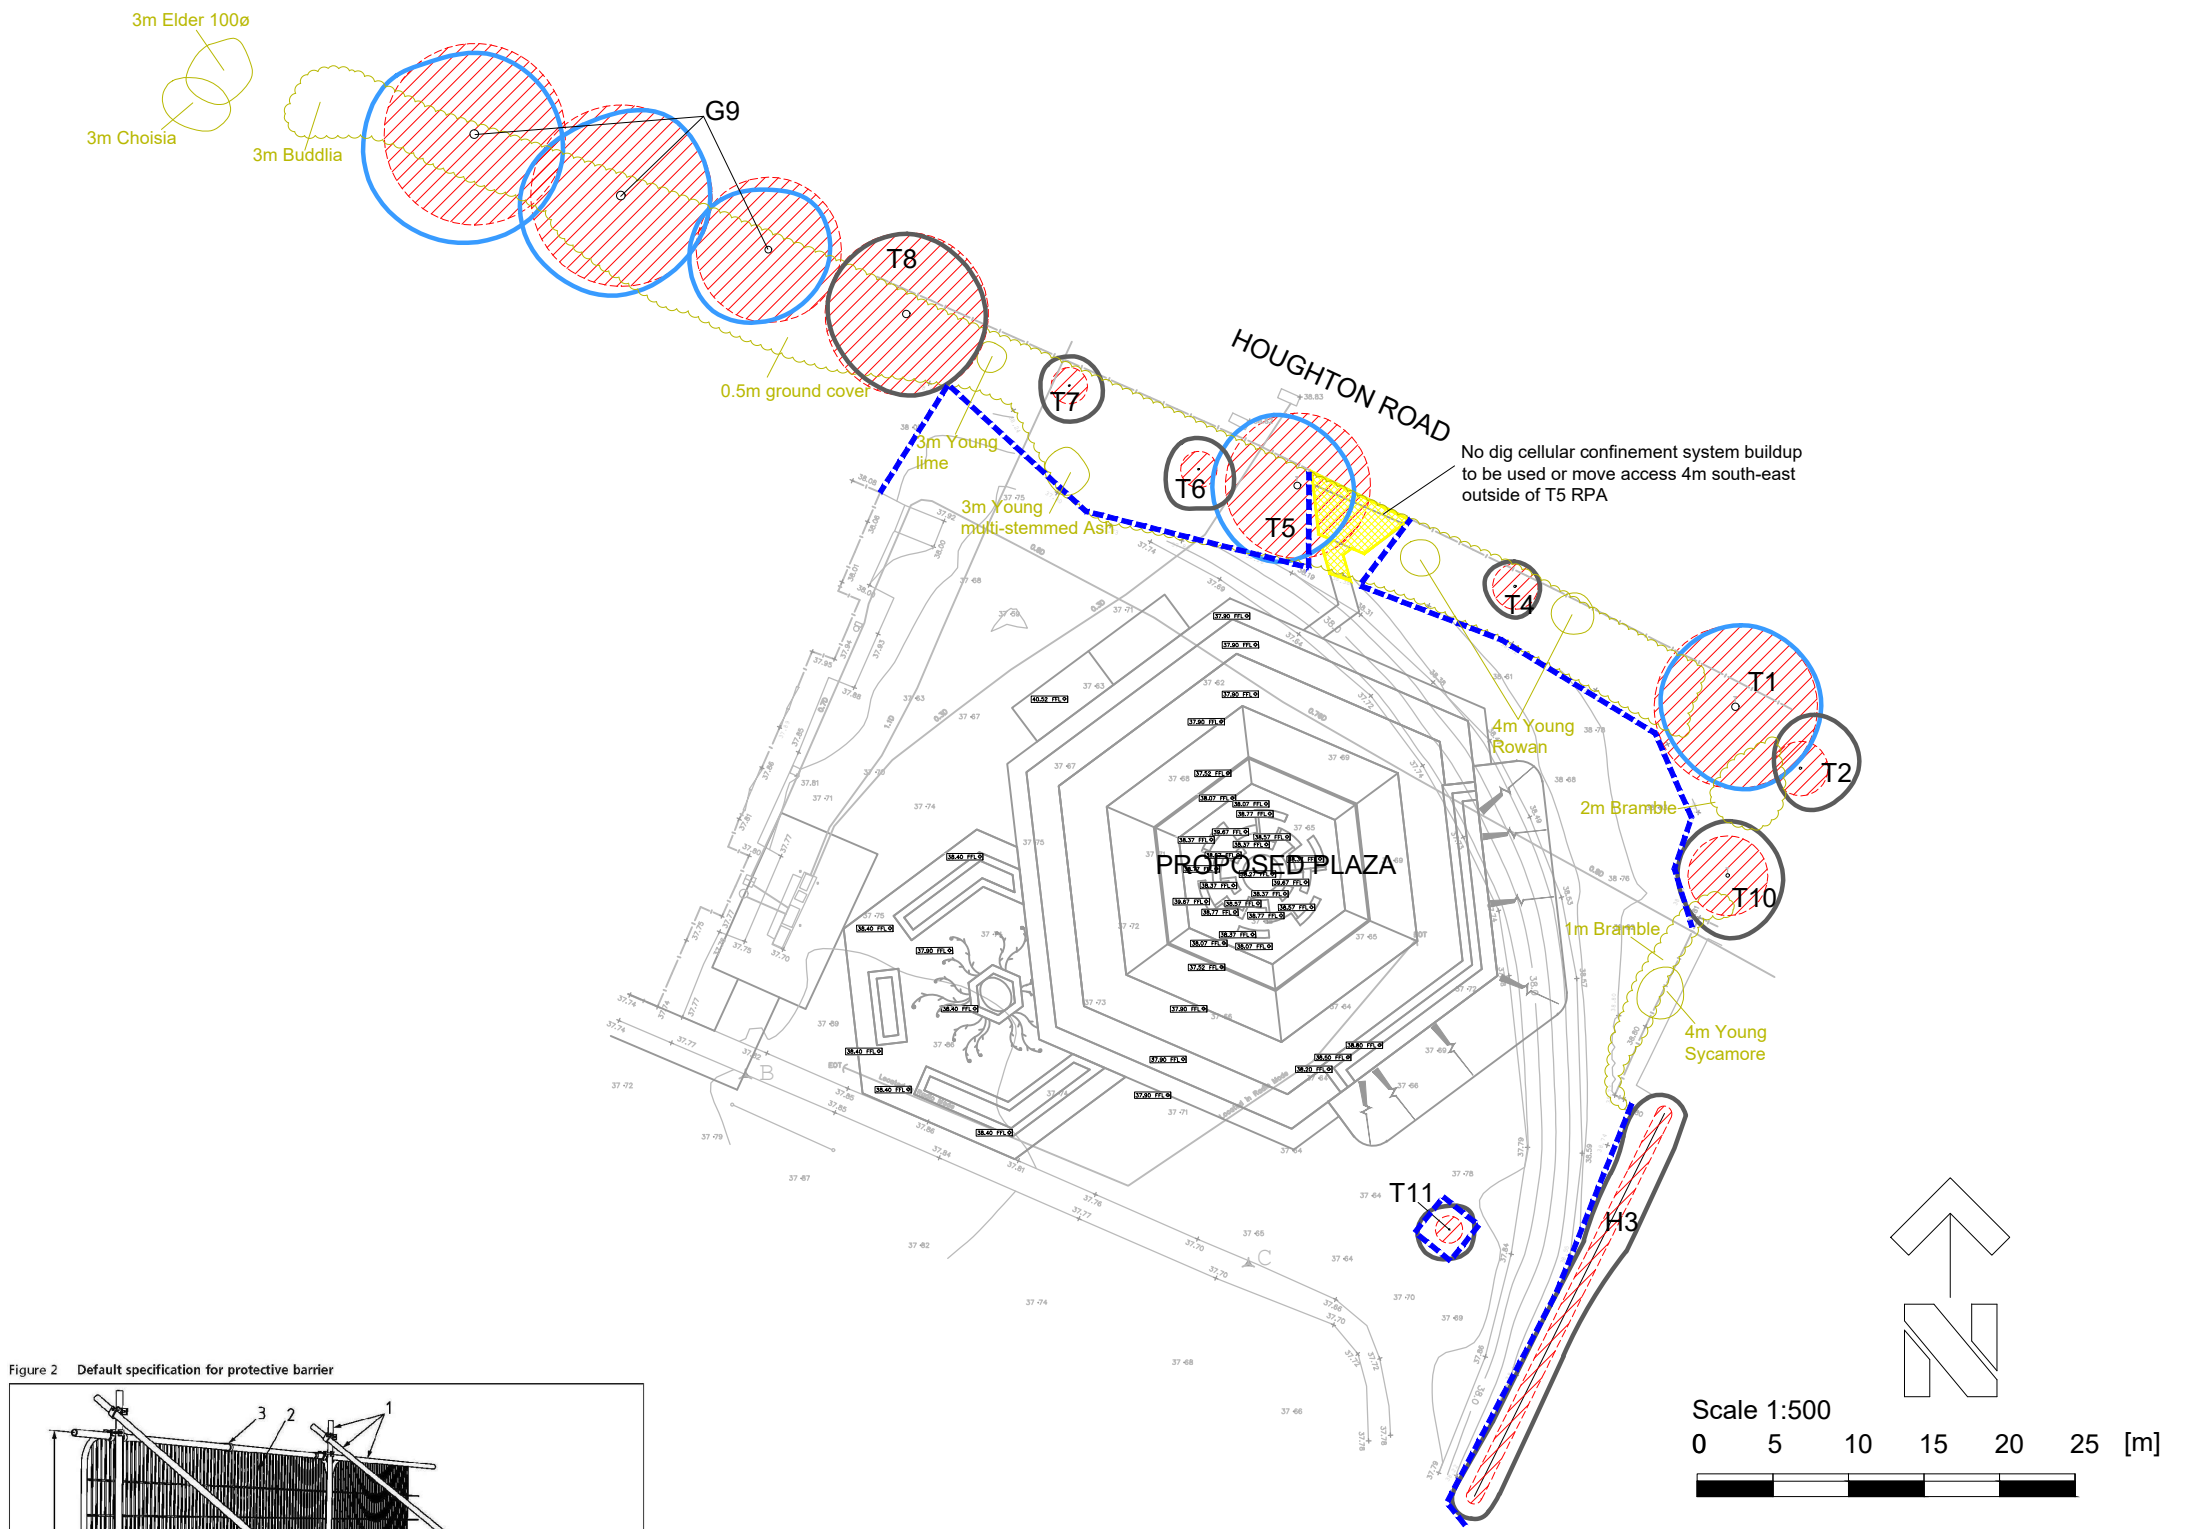

BS5837:2012 Figure 2

TREE SURVEY TO BS5837:2012

KEY	COLOUR	QUALITY	DESCRIPTION
GREEN		A: HIGH retention most desirable	Vigorous healthy good form, visually important, historic or rare
BLUE		B: MODERATE retention desirable	Slightly impaired condition, numerous immature, 'A' potential
GREY		C: LOW could be retained	Adequate condition requiring minimal surgery
RED		U: FELL Unsuitable for retention	Dead dying, dangerous insecure rooting, significant fungal disease
GREEN		SHRUBS	

SUB-CATEGORY:

- 1 ARBORICULTURAL
- 2 LANDSCAPE
- 3 CULTURAL/CONSERVATION

Site Boundary

In accordance with BS5837:2012 'Trees in relation to design, demolition and construction', offsite trees within a distance equal to 12x stem diameter from boundary should be surveyed. In accordance with good working practice, all trees within 12m of the site boundary have been surveyed.

The original of this drawing is produced in colour - a monochrome copy should not be relied upon.

LIMITATION OF THIS SURVEY

This survey records amenity quality and desirability of tree retention in relation to proposed construction by visual inspection from ground level where accessible.

It does not constitute a Tree Inspection or detailed report on condition.

Tree heights and spread approximate. The diameter of single stem trees is taken at 1.5m above ground level. For the diameter of multistemmed trees, each multistem is measured at 1.5m above ground level and calculated to give a notional diameter as if all multistems were fused into one stem.

The branch spread is an accurate representation of the crown as clause 4.4.2.5 (e)

Tree inspections should take place annually in September/October when trees are in leaf.

Tree positions are based on topographic survey drawing number 200812-06-FS 001 produced by Angle Surveys dated September 2020

TREE CONSTRAINTS

- ROOT PROTECTION AREA (RPA)**
Root Protection Areas have been calculated on the following basis:
Single stems: Area equivalent to circle of radius 12 x (& Notional) stem diameter at 1.5m
Multistems: Area equivalent to circle of radius 10 x diameter at ground level.

TREE PROTECTION

- TREES TO BE REMOVED** (with root protection area)
- Scaffold Protective Fence** as BS5837:2012 Figure 2 or 3
- No Dig Construction** of permanent hard Surfacing to arboriculturist's design in accordance with BS5837:2012 Section 7.4.2

Based on The Freestyle Collective layout drawing no. THUR-PSP01E, dated 19/02/21

Weddle Landscape Design

LANDSCAPE ARCHITECTURE
ENVIRONMENTAL PLANNING

Mews Studio, Charnwood House,
8 Kenwood Bank, Sheffield S7 1NU
www.weddles.co.uk

Tel (0114) 250 1181
Fax (0114) 250 1188
mail@weddles.co.uk

Job THURNSCOE SPORTS GROUND PLAZA

Title
TREE PROTECTION PLAN

scale@A3	drawn	date	job number	number	revision
1:500	EH	JUL 21	1281	TSG 03	-