

Copyright of this drawing is the property of Urban Edge Architecture Limited. It must not be reproduced or amended nor used in the execution of any works whether in conjunction with the proposed works for which it is prepared or otherwise without the express consent in writing of Urban Edge Architecture Limited.

UrbanEdge Architecture Limited
One Scotgate Mews, Scotgate,
Stamford, Lincolnshire, PE9 2FX.


Tel. ++44 (0)1780 755665
Fax. ++44 (0)1780 755360

DO NOT SCALE FROM THIS DRAWING - ALL DIMENSIONS TO BE CHECKED ON SITE, ANY DISCREPANCIES RAISED WITH URBAN EDGE

DRAWING TO BE READ IN COLOUR

LEGEND	
▼	SITE LEVELS
⊠	SIGNAGE ZONE

MATERIAL LEGEND	
A	LIGHT BROWN CLADDING
B	DARK BROWN CLADDING
C	DARK GREY FACIA
D	RED CANOPY BAND
E	SHOP FRONT GLAZING
F	DARK GREY FRAME
G	GREY SKIRTING
H	GREY ROOF CAPPING
I	DARK GREY FENCING

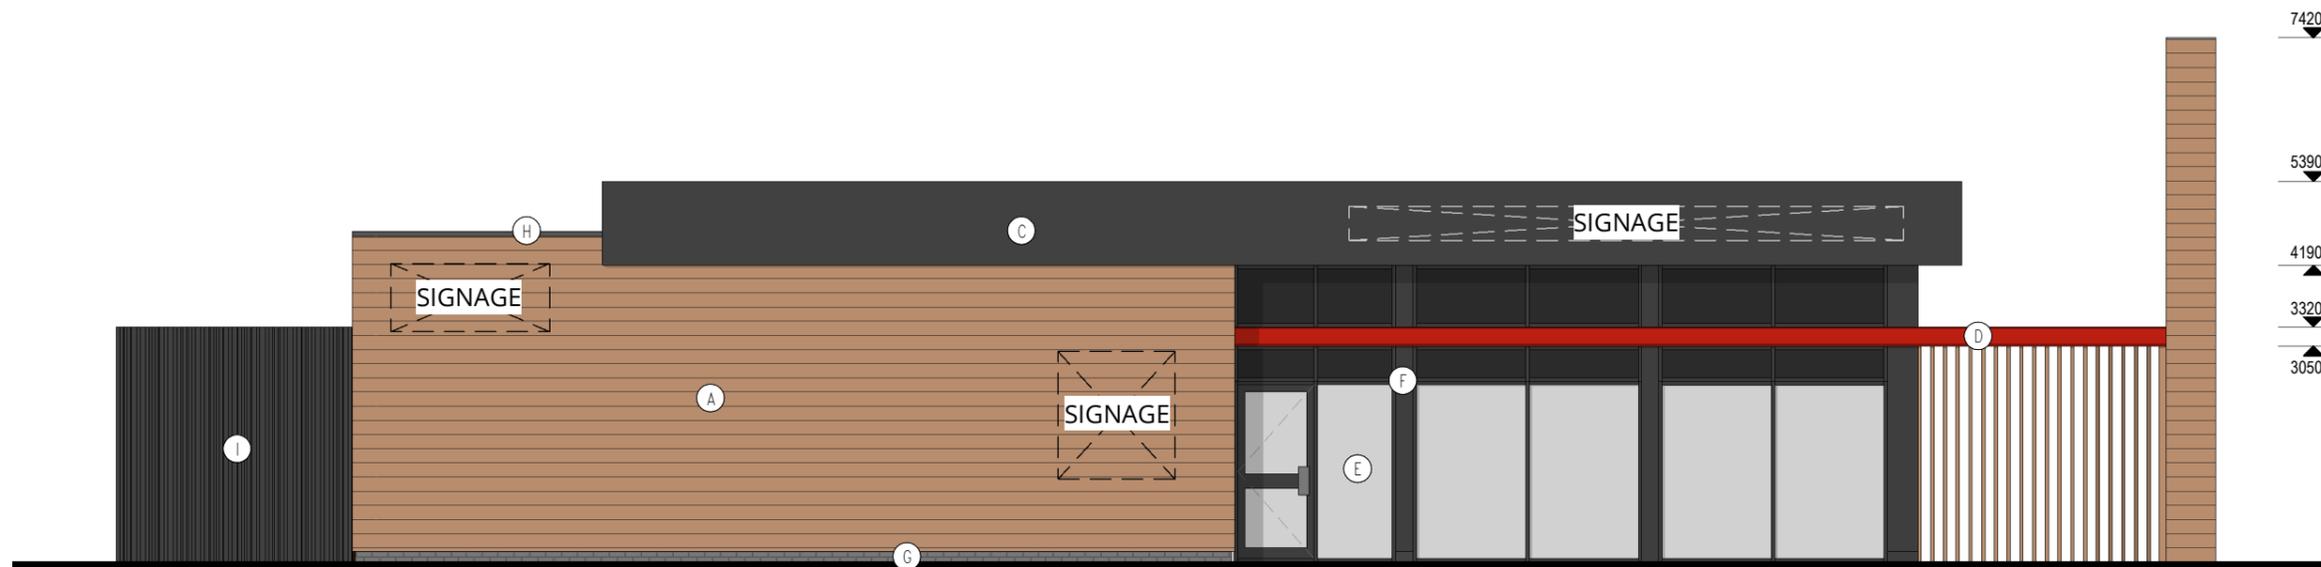

NORTH ELEVATION



EAST ELEVATION

Revision	Description	By	Date
P00	ISSUED	ND	18.12.24

URBANEDGE
architecture / landscape / masterplanning

Client
BKUK GROUP LIMITED

Project
BURGER KING BARNSELEY

Drawing
ELEVATIONS SHEET 1 OF 2

Issue Purpose
PLANNING

UE Proj No.	Scale@A3	Date	Drawn	Status	Revision
2763	1:100	DEC 24	JR		P00

Project - Organisation - Volume/System - Level - Type - Role
2763-URB-BA-XX-DR-A-208252