


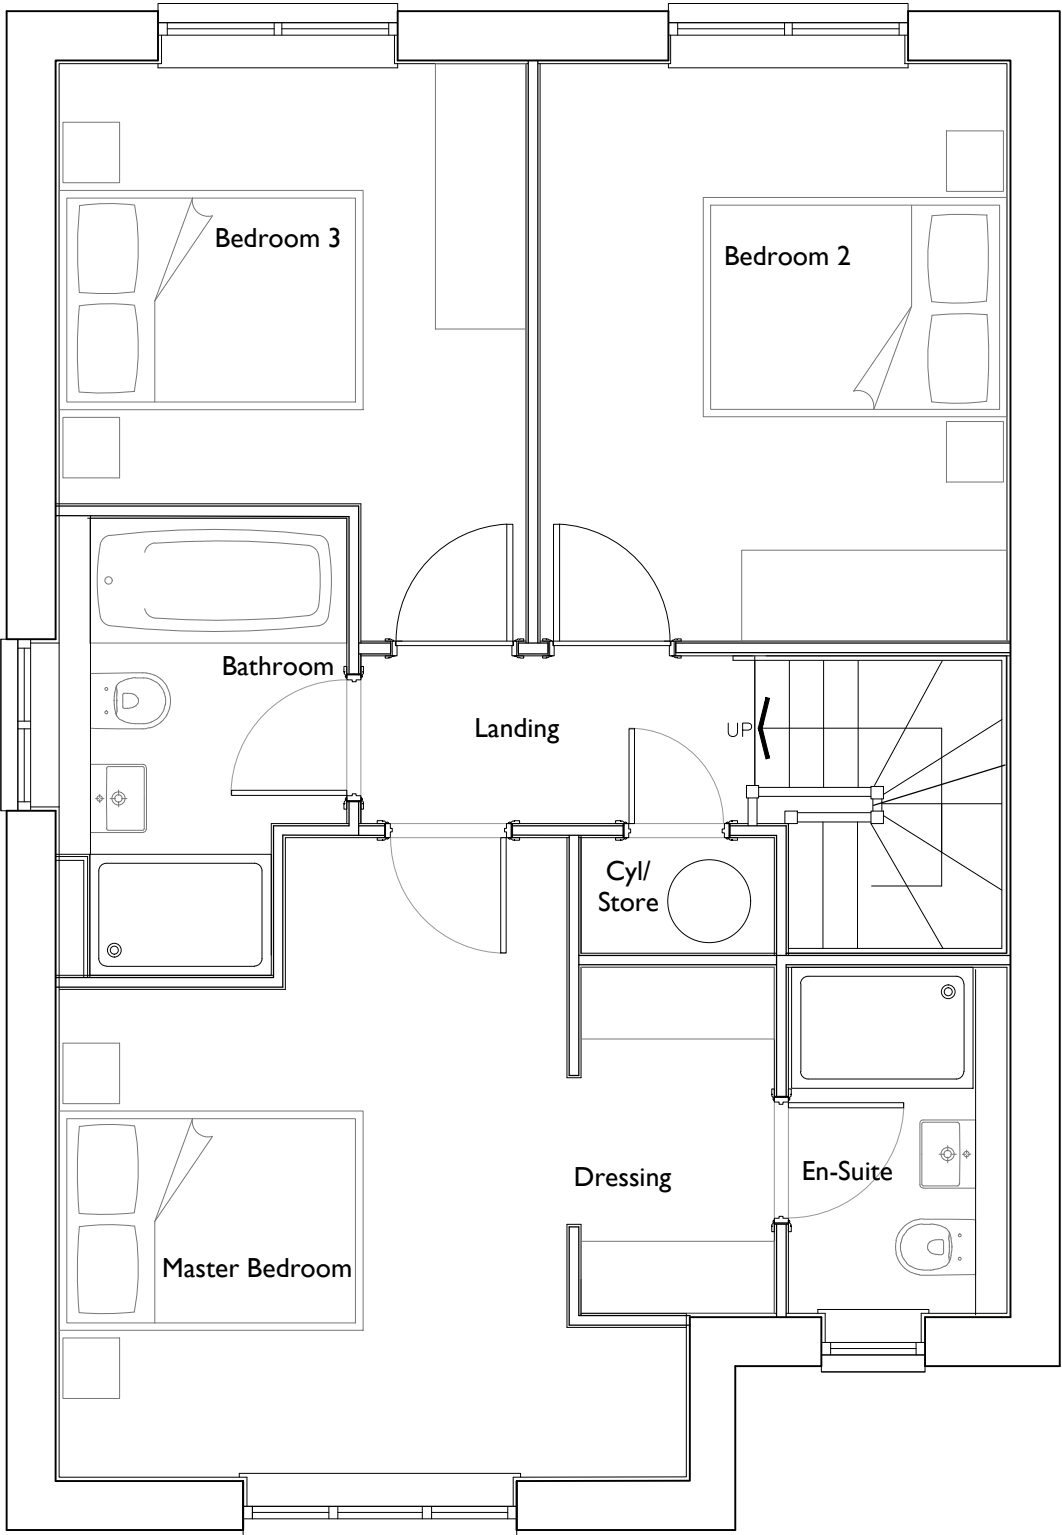

FIRST FLOOR

AS
PLOT 30, 31, 32, 33

Date	Description	Rev	House Type	Thorpe Arch Grange Walton Road Thorp Arch LS23 7BA	NEWETT HOMES	Scale @ A3	1:50	Date	18/03/21
			N306			Drawn	JL	Checked	
			Drawing Title						
			First Floor						
			Site						
			Thurlistone						
				01937 543599 www.newethomes.co.uk		Drawing No.	TS-N306.03	Rev.	